

**WEST VIRGINIA
DEPARTMENT OF TRANSPORTATION
DIVISION OF HIGHWAYS
PLANS FOR CONSTRUCTION**

OF

STATE HIGHWAY

FEDERAL PROJECT NO. NHPP-0064(497)D

STATE PROJECT NO. S320-64-57.44 00


I-64

CHARLESTON DISTRICT

KANAWHA COUNTY

EUGENE A. CARTER MEMORIAL BRIDGE +3


	Station		Station		f.t.		mile(s)
Roadway WB	397+50.00	to	400+78.25	=	328.25	=	0.06
Roadway EB	397+50.00		401+46.25	=	396.25	=	0.08
Bridge WB	400+78.25		420+00.00	=	1,921.75	=	0.36
Bridge EB	401+46.25	to	420+00.00	=	1,853.75	=	0.35
Total Project Length				=	4,500.00	=	0.85

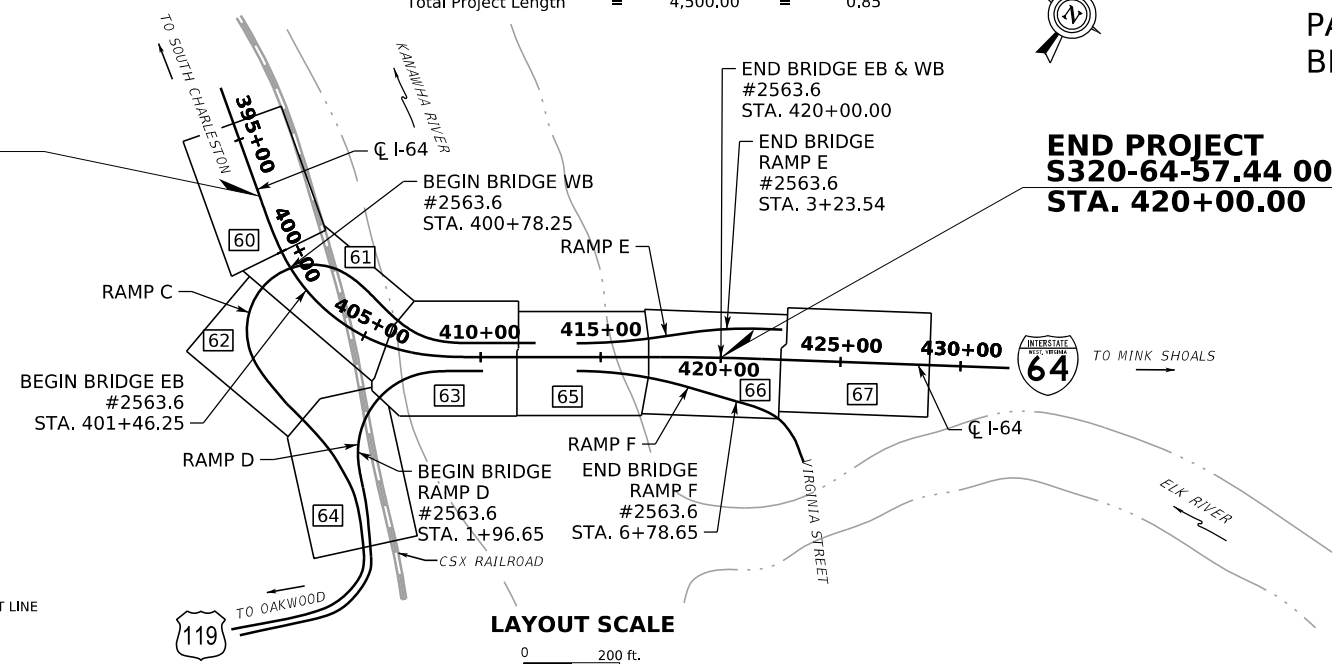

INDEX TO SHEETS

NO.	DESCRIPTION
1	TITLE SHEET
2 - 3	TYPICAL SECTIONS
4	SUMMARY OF QUANTITIES
5	QUANTITY TABLES
6	GENERAL NOTES
7 - 8	GEOMETRIC LAYOUT
9 - 14	SUPERELEVATION TABLES AND DIAGRAMS
15 - 59	TTCP - TEMPORARY TRAFFIC CONTROL
60 - 67	PLAN SHEETS
68 - 84	PROFILES
85 - 103	SIGNING PLANS (NOT INCLUDED WITH THIS SUBMISSION)
104 - 108	CROSS SECTIONS


REVISION NUMBER	SHEET NUMBER	REVISION	DATE	BY

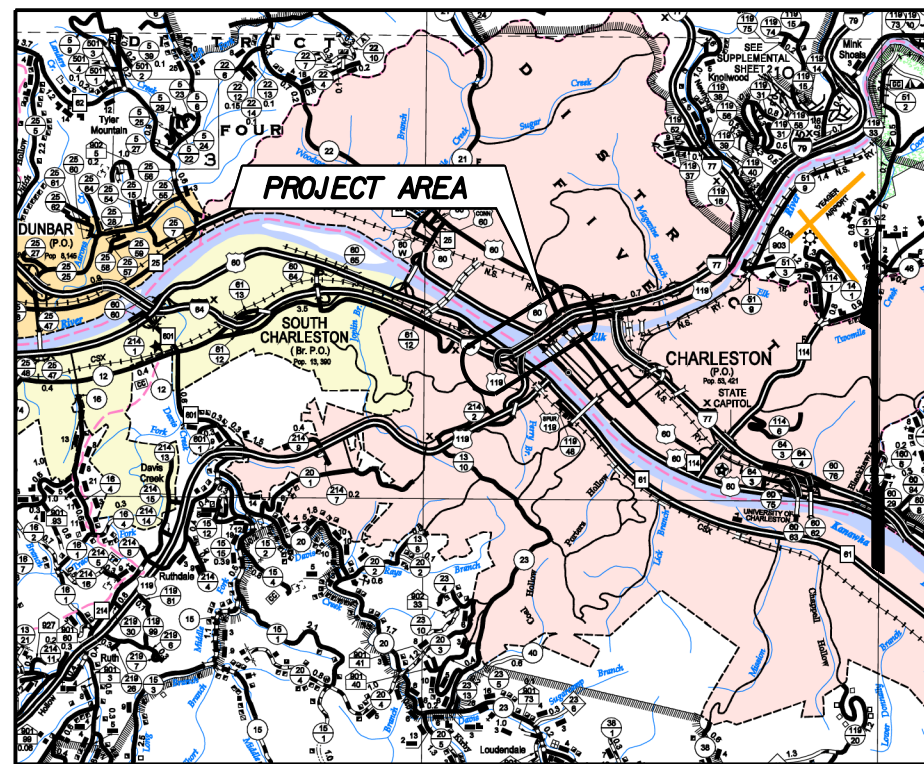


UTILITIES ENCOUNTERED

ALPHA TECHNOLOGIES
AMERICAN ELECTRIC POWER
AT&T TRANSMISSION
CHARLESTON SANITARY BOARD
CSX RAILROAD
FIBERLIGHT
FRONTIER
MOUNTAINEER GAS COMPANY
OPTIMUM
SEGRA
SPRINT/NEXTEL (ON RAILROAD PROPERTY)
WEST VIRGINIA AMERICAN WATER

BEGIN PROJECT
S320-64-57.44 00
STA. 397+50.00

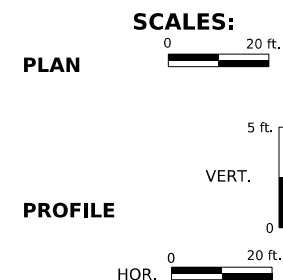

CONVENTIONAL SIGNS

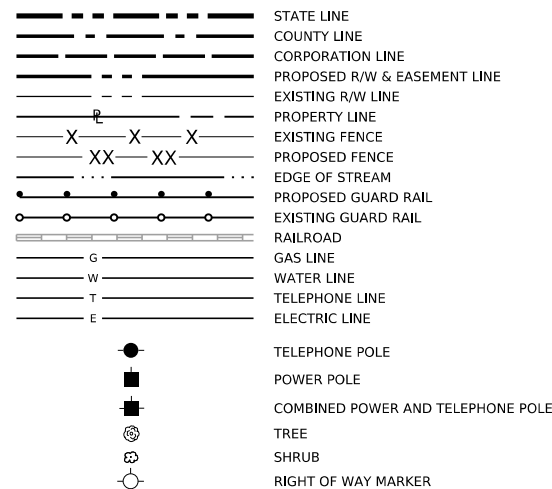

DESIGN DESIGNATION

A.D.T. (2026) = 85,525

A.D.T. (2046) = 115,631

D.H.V. = 8,502

D. = 63.2%

T. (DHV) = 1,079


V. = 60 MPH

PROJECT NO. S320-64-57.44 00 , NHPP-0064(497)D

TYPE OF CONSTRUCTION


GRADING, DRAINAGE, PAVING, SIGNING,
PAVEMENT MARKINGS, LIGHTING,
BRIDGE #2563.6

60% PROGRESS SET
12/12/2025

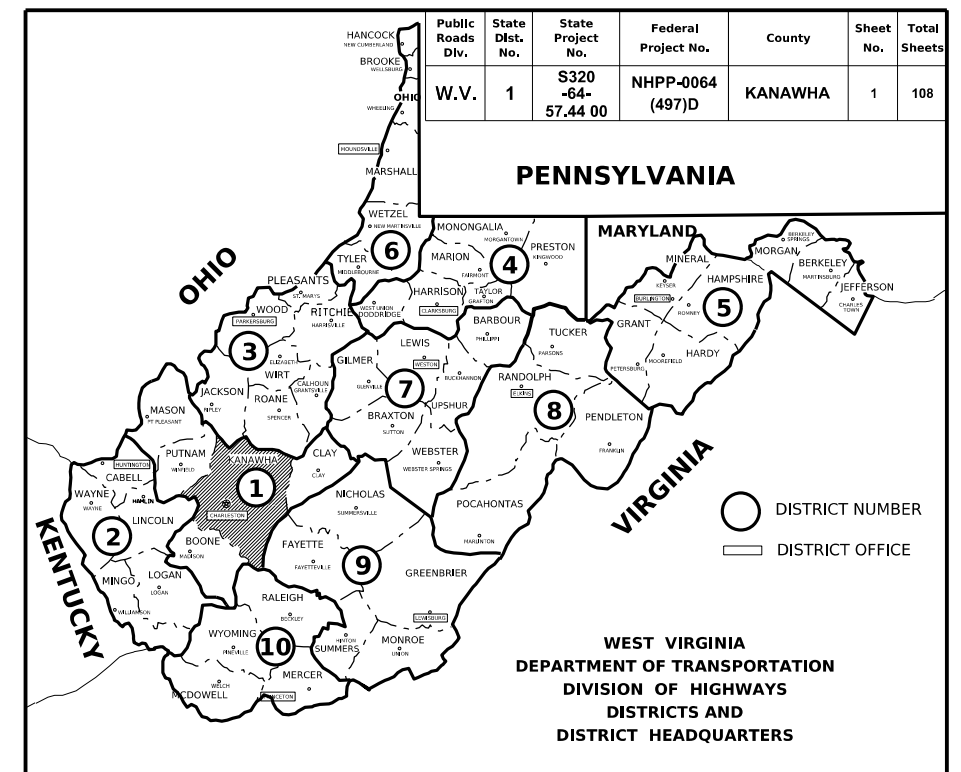


SIGNED RESPONSIBLE CHARGE ENGINEER DATE	<table border="1" style="width: 100%; border-collapse: collapse;"> <tr> <td colspan="2" style="text-align: center; padding: 5px;">PLANS PREPARED BY</td> </tr> <tr> <td style="width: 30%; text-align: center; padding: 10px;">  </td> <td style="padding: 10px;"> HDR ENGINEERING, INC. CONSULTING ENGINEERS CHARLESTON, WV 681-341-6100 </td> </tr> </table>	PLANS PREPARED BY			HDR ENGINEERING, INC. CONSULTING ENGINEERS CHARLESTON, WV 681-341-6100
PLANS PREPARED BY					
	HDR ENGINEERING, INC. CONSULTING ENGINEERS CHARLESTON, WV 681-341-6100				
RECOMMENDED PROJECT MANAGER RECOMMENDED FOR APPROVAL STATE HWY ENGINEER APPROVED COMMISSIONER OF HIGHWAYS					

Public Roads Dist.	State Dist. No.	State Project No.	Federal Project No.	County	Sheet No.	Total Sheets
W.V.	1	S320- 64- 57.44.00	NHPP-0064 (497)D	KANAWHA	2	108

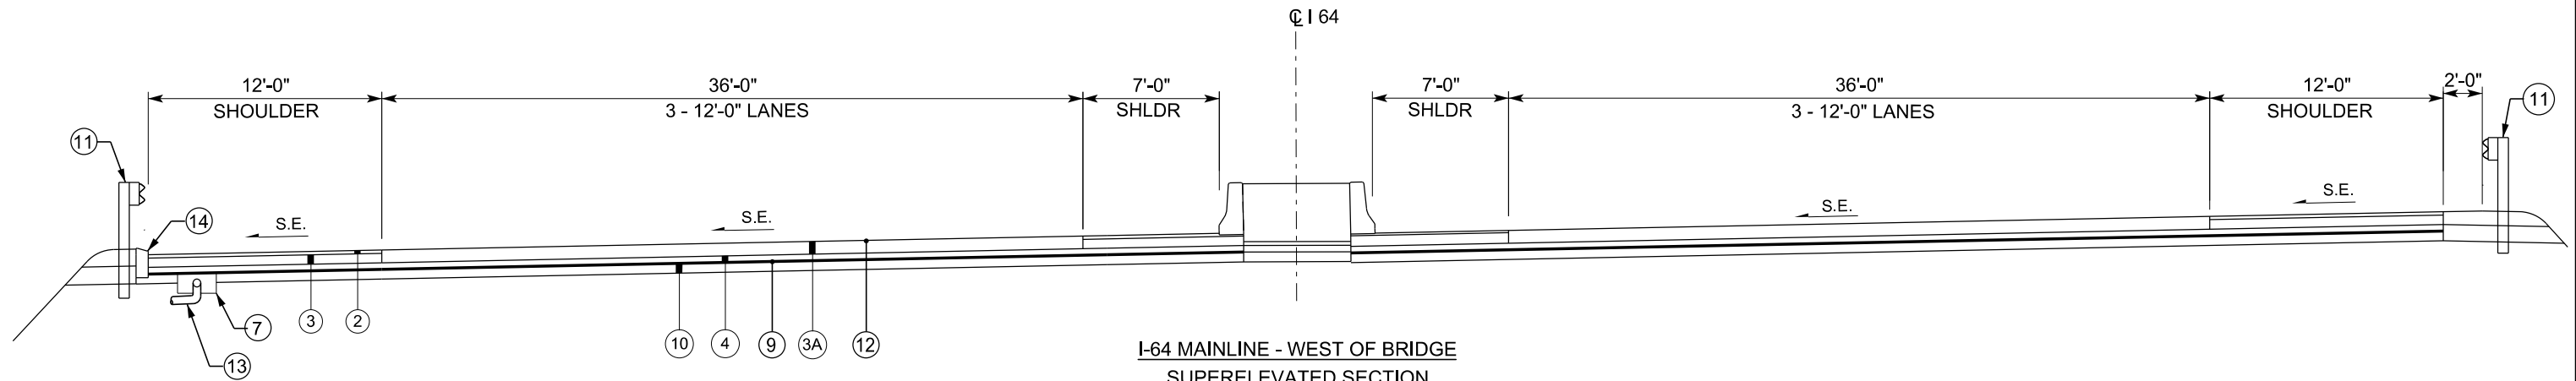

I-64 MAINLINE - WEST OF BRIDGE
SUPERELEVATED SECTION

WB STA. 400+00.00 TO STA. 400+78.25
EB STA. 400+75.00 TO STA. 401+46.25

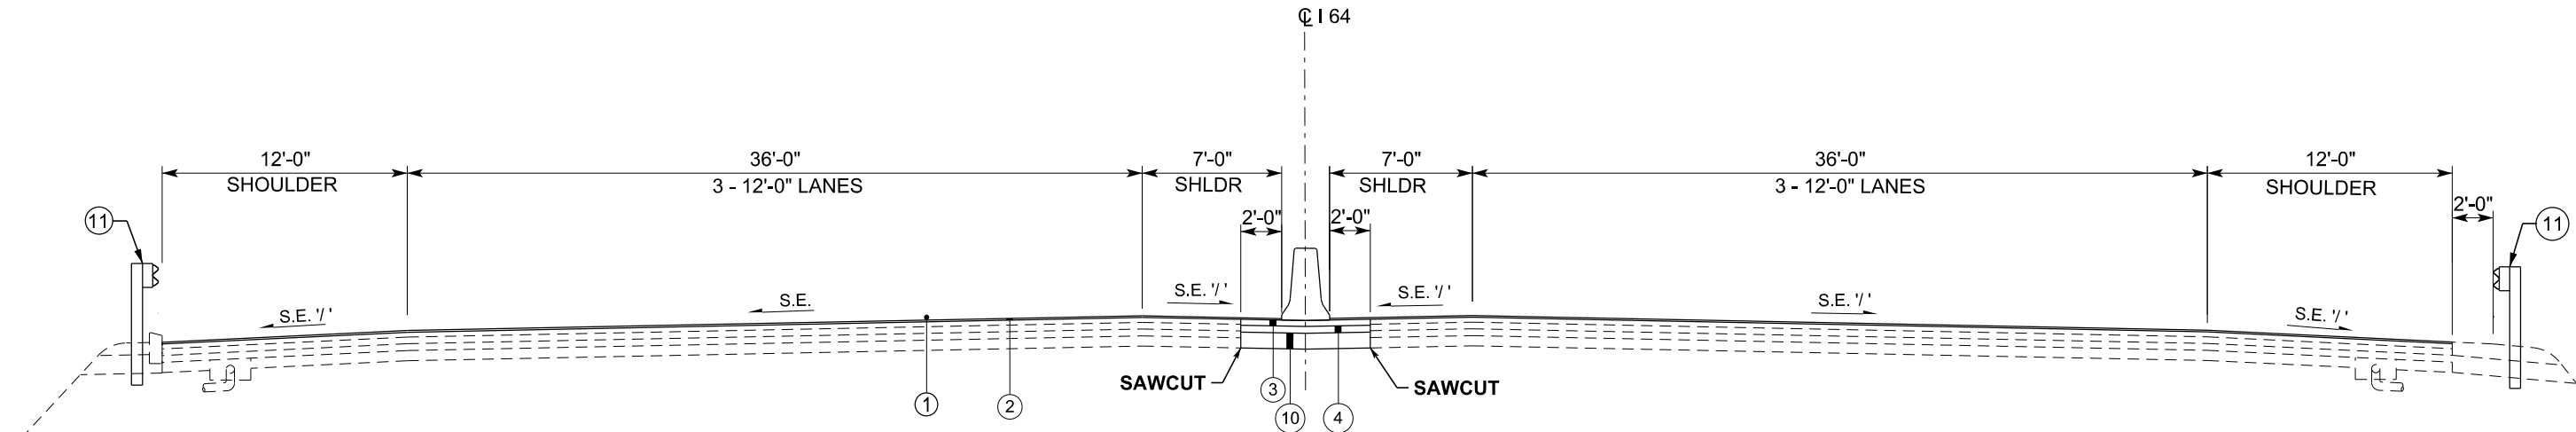

I-64 MAINLINE
NORMAL SECTION

WB STA. 397+50.00 TO STA. 400+00.00
EB STA. 400+75.00 TO STA. 399+75.00

LEGEND

- ① 415005-001 - STANDARD MILLING, SY
- ② 402001-040 - SUPERPAVE ASPHALT SKID PVT, SG, TYPE 9.5, TN
- ③ 401001-040 - SUPERPAVE ASPHALT BASE COURSE, SG, TYPE, 19, TN
- ③A 501001-009 - PORTLAND CEMENT CONCRETE PAVEMENT, SY
- ④ 401001-042 - SUPERPAVE ASPHALT BASE COURSE, SG, TYPE, 25, TN
- ⑤ 610001-001 - PLAIN CONCRETE CURBING, TYPE I, LF
- ⑥ 307001-000 - AGGREGATE BASE COURSE, CLASS 1, CY
- ⑦ 606029-001 - FREE DRAINING BASE TRENCH, LF
- ⑧ 311006-001 - OPEN GRADED FREE DRAINING BASE COURSE, CY
- ⑨ 207034-000 - FABRIC FOR SEPARATION, SY
- ⑩ 207002-000 - SUBGRADE, CY
- ⑪ 607001-001 - TYPE 1 GUARDRAIL, CLASS I, LF
- ⑫ 408002-001 - ASPHALT MATERIAL, GA
- ⑬ 606030-001 - OUTLET PIPE, 6 INCH, LF
- ⑭ 610001-003 - PLAIN CONCRETE CURBING, TYPE III, LF






HDR ENGINEERING INC.
CHARLESTON, WV
681-341-6100

REVISION NUMBER	SHEET NUMBER	REVISION	DATE	BY

THE WEST VIRGINIA DEPARTMENT OF TRANSPORTATION
DIVISION OF HIGHWAYS


TYPICAL SECTIONS

Public Roads Div.	State Dist. No.	State Project No.	Federal Project No.	County	Sheet No.	Total Sheets
W.V.	1	S320 -64- 57.44 00	NHPP-0064 (497)D	KANAWHA	3	108

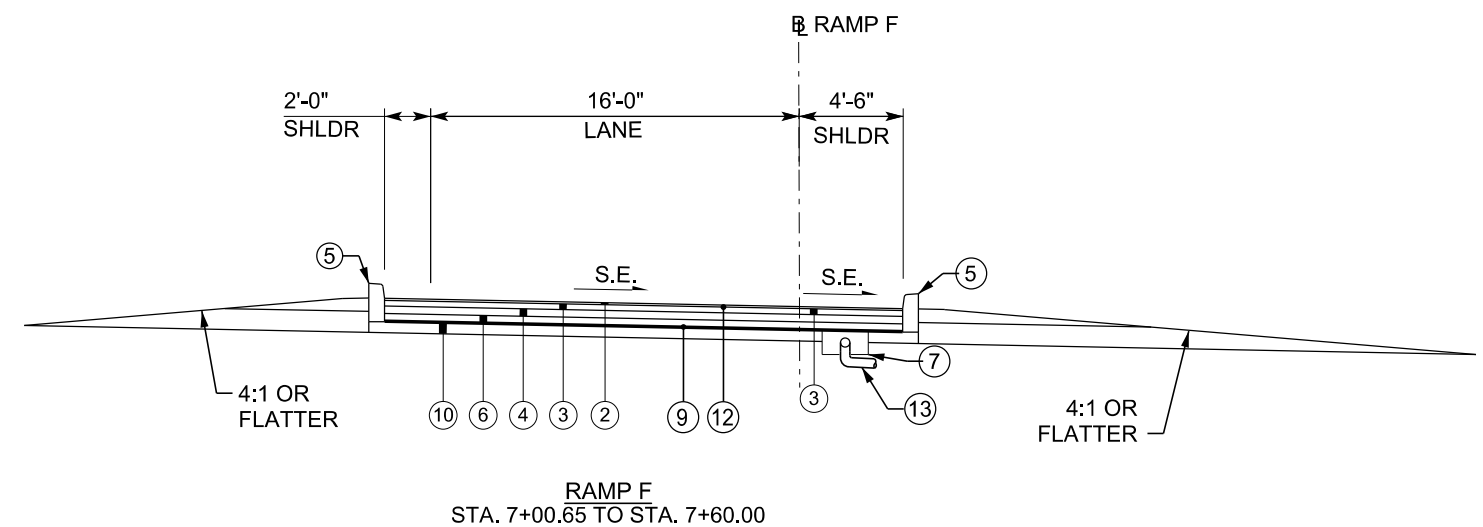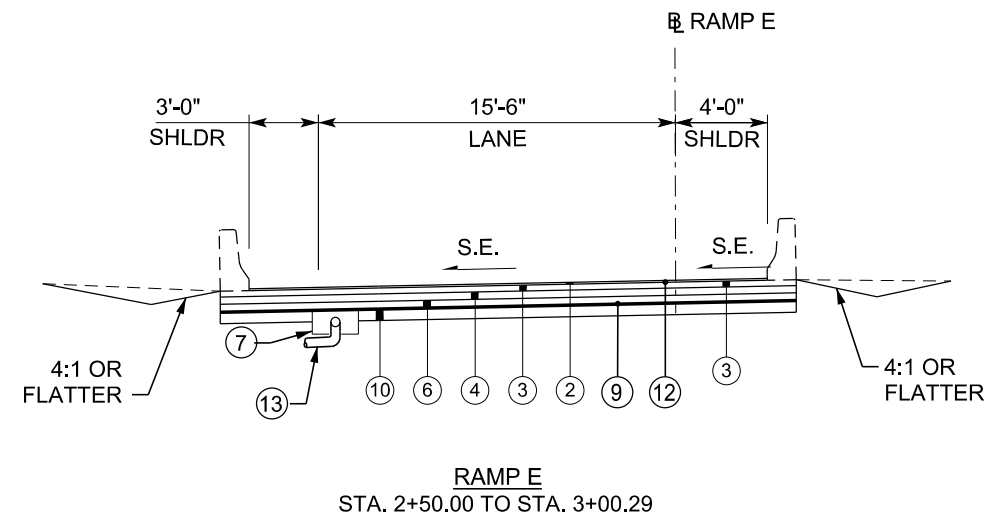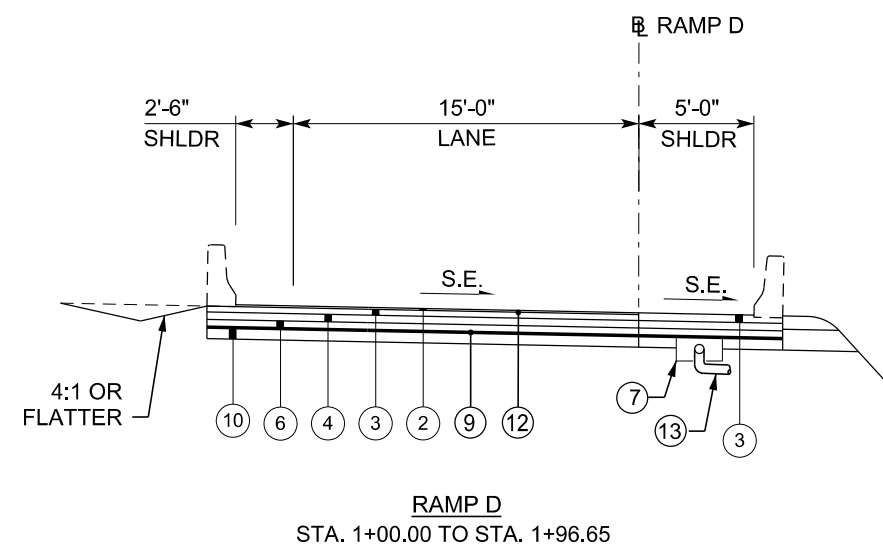

LEGEND

- ① 415005-001 - STANDARD MILLING, SY
- ② 402001-040 - SUPERPAVE ASPHALT SKID PVT, SG, TYPE 9.5, TN
- ③ 401001-040 - SUPERPAVE ASPHALT BASE COURSE, SG, TYPE, 19, TN
- ③A 501001-009 - PORTLAND CEMENT CONCRETE PAVEMENT, SY
- ④ 401001-042 - SUPERPAVE ASPHALT BASE COURSE, SG, TYPE, 25, TN
- ⑤ 610001-001 - PLAIN CONCRETE CURBING, TYPE I, LF
- ⑥ 307001-000 - AGGREGATE BASE COURSE, CLASS 1, CY
- ⑦ 606029-001 - FREE DRAINING BASE TRENCH, LF
- ⑧ 311006-001 - OPEN GRADED FREE DRAINING BASE COURSE, CY
- ⑨ 207034-000 - FABRIC FOR SEPARATION, SY
- ⑩ 207002-000 - SUBGRADE, CY
- ⑪ 607001-001 - TYPE 1 GUARDRAIL, CLASS I, LF
- ⑫ 408002-001 - ASPHALT MATERIAL, GA
- ⑬ 606030-001 - OUTLET PIPE, 6 INCH, LF
- ⑭ 610001-003 - PLAIN CONCRETE CURBING, TYPE III, LF

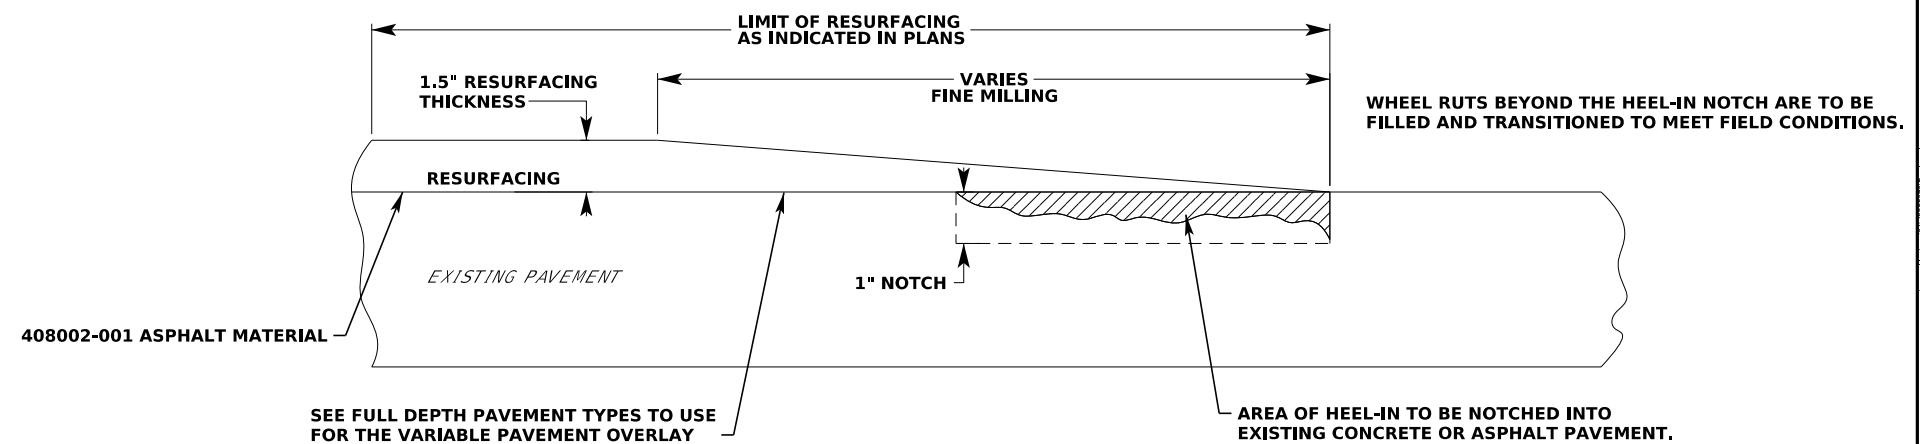

1. PAYMENT FOR HEEL-IN TO BE INCLUDED IN VARIOUS PAY ITEMS OF THIS PROJECT.

						THE WEST VIRGINIA DEPARTMENT OF TRANSPORTATION DIVISION OF HIGHWAYS TYPICAL SECTIONS
	HDR ENGINEERING INC. CHARLESTON, WV 681-341-6100	REVISION NUMBER	SHEET NUMBER	REVISION	DATE	

Public Roads Div.	State Dist. No.	State Project No.	Federal Project No.	County	Sheet No.	Total Sheets
W.V.	1	S320 -84- 57.44 00	NHPP-0064 (497)D	KANAWHA	4	108

SUMMARY OF ESTIMATED QUANTITIES				
ITEM NO.	ALT. *	DESCRIPTION	UNIT	QTY.
		ROADWAY		
201001-000		CLEARING AND GRUBBING	LS	
204001-000		MOBILIZATION	LS	
207001-001		UNCLASSIFIED EXCAVATION	CY	
207002-000		SUBGRADE	CY	
207034-000		FABRIC FOR SEPARATION	SY	
307001-000		AGGREGATE BASE COURSE, CLASS 1	CY	
401001-040		SUPERPAVE ASPHALT BASE COURSE, SG, TYPE 19	TN	
401001-042		SUPERPAVE ASPHALT BASE COURSE, SG, TYPE 25	TN	
402001-040		SUPERPAVE ASPHALT SKID PAVEMENT, SG, TYPE 9.5	TN	
415005-001		STANDARD MILLING	SY	
606029-001		FREE DRAINING BASE TRENCH	LF	
606030-001		OUTLET PIPE, 6 INCH	LF	
607001-001		TYPE 1 GUARDRAIL, CLASS I	LF	
607006-001		THRIE BEAM GUARDRAIL BRIDGE TRANSITION	EA	
607030-001		SPECIAL TRAILING END TERMINAL	EA	
610001-001		PLAIN CONCRETE CURBING, TYPE 1	LF	
610021-001		SINGLE FACED BARRIER, TYPE F	LF	
640003-001		SMALL FIELD OFFICE	MO	
640006-001		BUILDING EQUIPMENT	LS	
664025-001		IMPACT ATTENUATING DEVICE, C-2, TL-3, 24	EA	

Public Roads Div.	State Dist. No.	State Project No.	Federal Project No.	County	Sheet No.	Total Sheets
W.V.	1	S320-64-57.44.00	NHPP-0064 (497)D	KANAWHA	SGNS015108	

GOVERNING SPECIFICATIONS

THE WEST VIRGINIA DEPARTMENT OF TRANSPORTATION, DIVISION OF HIGHWAYS, STANDARD SPECIFICATIONS, ROADS AND BRIDGES, ADOPTED 2023, AS AMENDED BY THE WEST VIRGINIA DEPARTMENT OF TRANSPORTATION, DIVISION OF HIGHWAYS, SUPPLEMENTAL SPECIFICATIONS, DATED JANUARY 2025, THE CONTRACT DOCUMENTS, AND THE CONTRACT PLANS ARE THE GOVERNING PROVISIONS APPLICABLE TO THIS PROJECT.

STANDARD DETAILS

THE WEST VIRGINIA DEPARTMENT OF TRANSPORTATION, DIVISION OF HIGHWAYS, STANDARD DETAILS BOOK, VOLUME I ISSUED MAY, 2016 AND VOLUME II ISSUED JANUARY 1, 2019 ARE APPLICABLE TO THIS PROJECT.

THE CONTRACTOR IS EXPECTED TO HAVE COPIES OF THE LATEST STANDARD DETAILS BOOK AND ANY REVISIONS, WHICH CAN BE FOUND AT:
WWW.TRANSPORTATION.WV.GOV/HIGHWAYS/ENGINEERING/PAGES/DETAILS.ASPX.

UTILITIES

EXISTING UTILITIES SHOWN ON THE PLANS HAVE BEEN LOCATED BASED ON FIELD SURFACE EVIDENCE AND INFORMATION PROVIDED BY THE UTILITY. IT SHALL BE THE RESPONSIBILITY OF THE CONTRACTOR TO CALL WEST VIRGINIA 811 AND TO ACCURATELY LOCATE ALL UTILITIES BY EXPLORATORY DIGGING IF NECESSARY.

WHEN WORKING NEAR EXISTING UNDERGROUND UTILITIES EXTREME CAUTION SHOULD BE USED. ALL EXCAVATIONS NEAR THE UNDERGROUND UTILITIES SHALL BE SHORED TO PREVENT MOVEMENT. ANY DAMAGE TO THE UTILITIES WILL BE THE RESPONSIBILITY OF THE CONTRACTOR.

NOISE POLLUTION CONTROL

THE CONTRACTOR SHALL COMPLY WITH ALL STATE AND LOCAL SOUND CONTROL AND NOISE LEVEL RULES, REGULATIONS, AND ORDINANCES WHICH APPLY TO ANY WORK PERFORMED PURSUANT TO THE CONTRACT. EACH INTERNAL COMBUSTION ENGINE USED FOR ANY PURPOSE ON WORK RELATED TO THE PROJECT SHALL BE EQUIPPED WITH A MUFFLER OF A TYPE RECOMMENDED BY THE MANUFACTURER. NO INTERNAL COMBUSTION ENGINE SHALL BE OPERATED ON THE PROJECT WITHOUT SUCH MUFFLER.

WORK IS PROHIBITED BETWEEN 10:00 PM AND 6:00 AM. RESIDENTS WITHIN 600 FEET OF THE CONSTRUCTION LIMITS MUST BE NOTIFIED PRIOR TO COMMENCEMENT OF PILE DRIVING OR OTHER VIBRATORY WORK ACTIVITIES.

ACCESS TO PUBLIC AND PRIVATE ROADS

THE CONTRACTOR SHALL MAINTAIN SUITABLE ACCESS TO ALL PUBLIC ROADS, PRIVATE ROADS, AND DRIVEWAYS DURING CONSTRUCTION.

EROSION AND SEDIMENT CONTROL

THE CONTRACTOR SHALL BE RESPONSIBLE FOR SITE SPECIFIC EROSION AND SEDIMENT CONTROL (ESC) FEATURES BASED ON THE CONTRACTOR'S MEANS, METHODS, AND PHASING. THE CONTRACTOR'S SWPPP SHALL PROVIDE THE LOCATION OF THE ESC FEATURES INCLUDING BUT NOT LIMITED TO SEDIMENT TRAPS, ACCESS ROADS, INTERNAL CONTROLS, ETC. THE ESC FEATURES SHALL BE DESIGNED AND INSTALLED IN ACCORDANCE WITH THE WVDEP EROSION AND SEDIMENT CONTROL BEST MANAGEMENT PRACTICE MANUAL (2006 EDITION, REVISED AUGUST 29, 2016), DETAILS IN THE PLANS, THE CONDITIONS OF THE NPDES PERMIT AND THE MANUFACTURER'S RECOMMENDATIONS (AS APPLICABLE).
ENHANCED BMPS SHALL BE USED ON THIS PROJECT, INCLUDING BUT NOT LIMITED TO:

- * INSPECTION OF ALL ESC BMPS WITHIN THE PROJECT AREA BY A QUALIFIED PERSON AT LEAST ONCE EVERY FOUR (4) CALENDAR DAYS AND WITHIN 24 HOURS AFTER ANY PRECIPITATION EVENT OF 0.25 INCHES OR GREATER PER 24 HOUR PERIOD OR THE OCCURRENCE OF RUNOFF FROM SNOWMELT SUFFICIENT TO CAUSE A DISCHARGE. INSPECTION REPORTS SHOULD INCLUDE THE INFORMATION DETAILED IN EXHIBIT 6. REPORTS MUST BE PROVIDED TO THE DIVISION WITHIN 7 CALENDAR DAYS OF INSPECTION.
- * REPAIRS OR MAINTENANCE OF ANY DEFECTIVE BMPS IDENTIFIED DURING THE INSPECTION SHALL BE PERFORMED WITHIN 24 HOURS. HOWEVER, PERMITTEES MUST IMPLEMENT ALTERNATE BMPS PRIOR TO STORM EVENTS WHILE AWAITING REPAIR OF THE PRIMARY ENHANCED BMP.
- * TEMPORARY SEEDING AND MULCHING OF DISTURBED AREAS WITHIN FOUR (4) DAYS WHEN THOSE AREAS WILL NOT BE RE-DISTURBED FOR MORE THAN 14 DAYS.
- * PERMANENT SEEDING AND MULCHING WITHIN FOUR (4) DAYS OF REACHING FINAL GRADE.
- * FINAL STABILIZATION WITHIN FOUR (4) DAYS AFTER CONSTRUCTION HAS BEEN COMPLETE
- * SEDIMENT AND EROSION CONTROLS THAT ARE MORE PROTECTIVE OF THE ENVIRONMENT THAN THOSE ROUTINELY EMPLOYED (E.G. SUPER SILT FENCE, SMARTFENCE OR EQUIVALENT, WOVEN BELTED SILT FENCE, 18" OR LARGER COMPOST SOCKS).

FERTILIZER, SEEDING AND MULCHING

ALL DISTURBED SOIL AREAS ARE TO BE SEEDED, MULCHED AND FERTILIZED. SEEDING AND MULCHING WILL BE AS SPECIFIED IN SECTION 642 AND SECTION 652 OF THE STANDARD SPECIFICATIONS. TESTING WILL NOT BE REQUIRED ON THOSE ITEMS WHEN PURCHASED FROM A REPUTABLE DEALER.




HDR ENGINEERING INC.
CHARLESTON, WV
681-341-6100

REVISION NUMBER	SHEET NUMBER	REVISION	DATE	BY


THE WEST VIRGINIA DEPARTMENT OF TRANSPORTATION
DIVISION OF HIGHWAYS

GENERAL NOTES

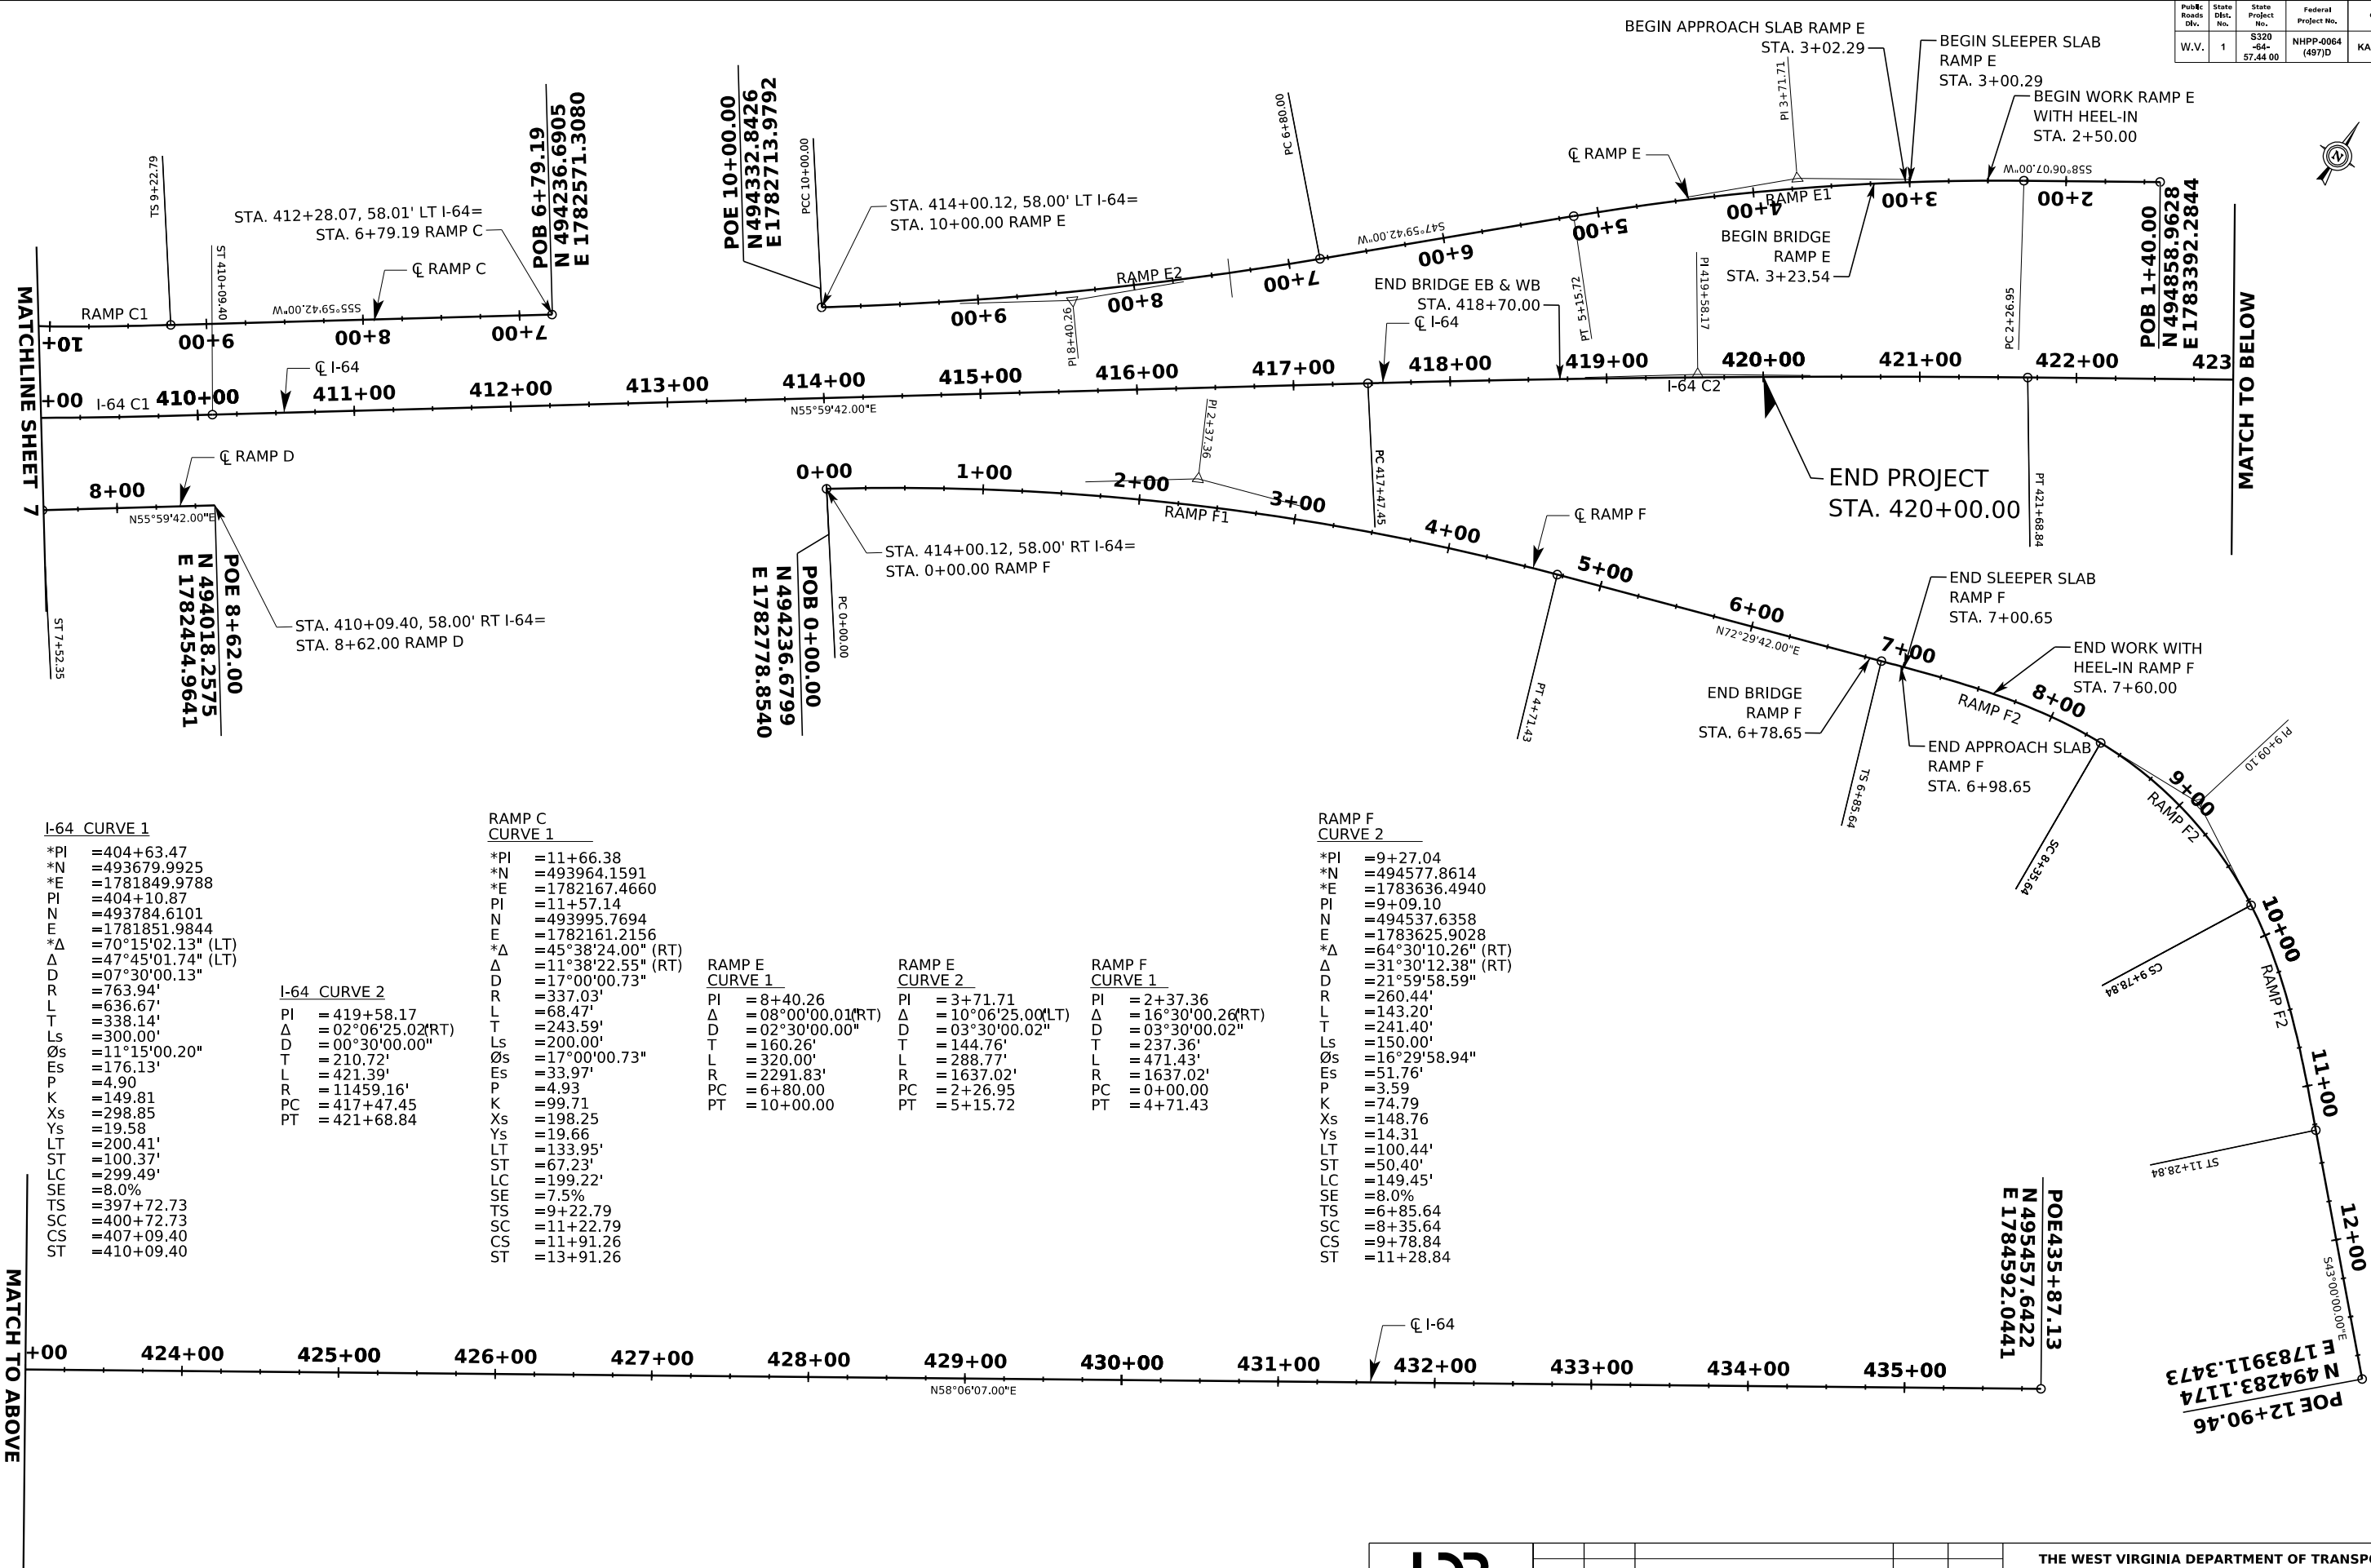

SCALE:
0 50 ft.

Public Roads Div.	State Dist. No.	State Project No.	Federal Project No.	County	Sheet No.	Total Sheets
W.V.	1	S320 -64- 57.44.00	NHPP-0064 (497)D	KANAWHA	9	108

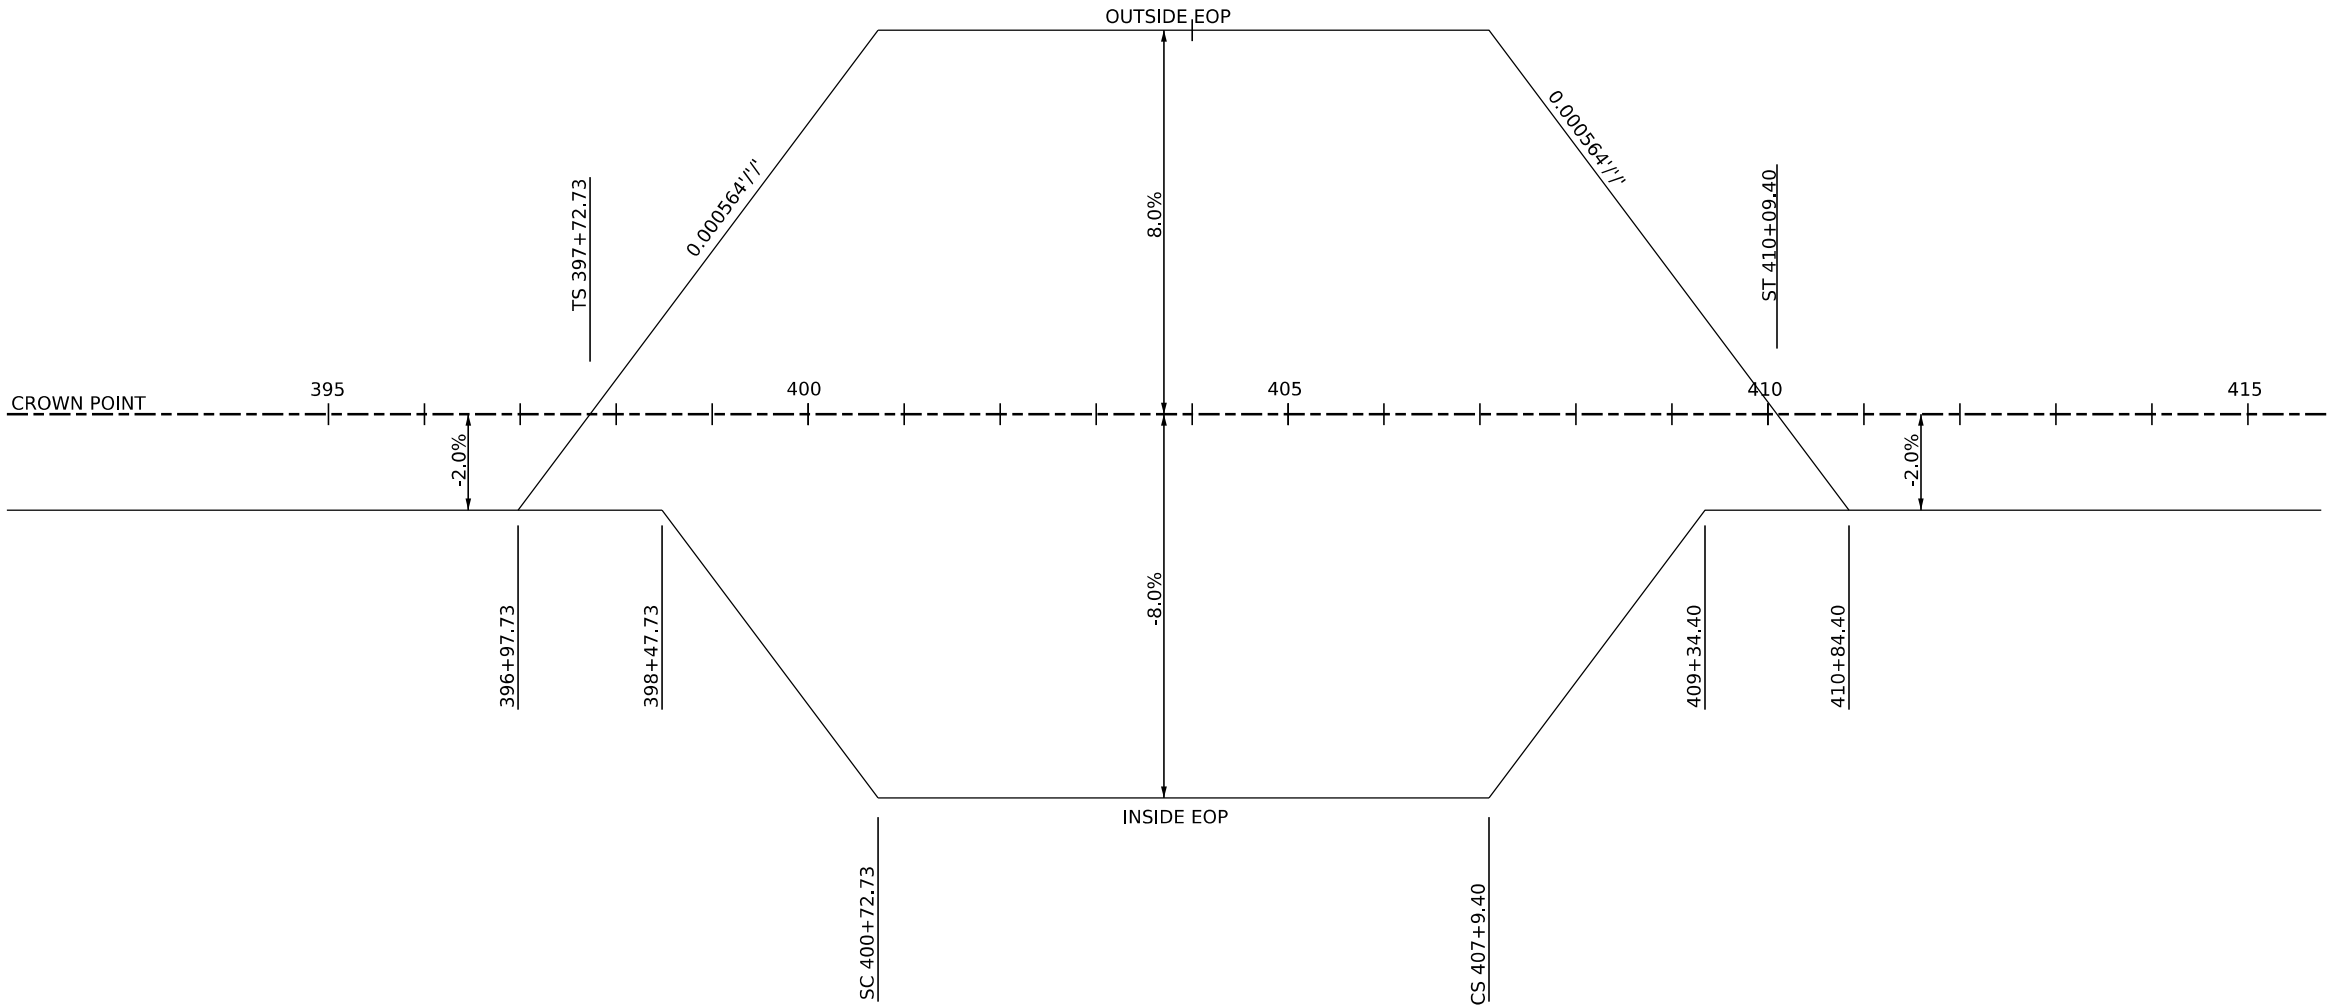


I-64 EB CURVE 1

 HDR ENGINEERING INC. CHARLESTON, WV 681-341-6100					
	REVISION NUMBER	SHEET NUMBER	REVISION	DATE	BY

THE WEST VIRGINIA DEPARTMENT OF TRANSPORTATION
DIVISION OF HIGHWAYS
**SUPERELEVATION
DIAGRAM**

Public Roads Dist.	State Dist. No.	State Project No.	Federal Project No.	County	Sheet No.	Total Sheets
W.V.	1	S320 -84- 57.44 00	NHPP-0064 (497)D	KANAWHA	10	108

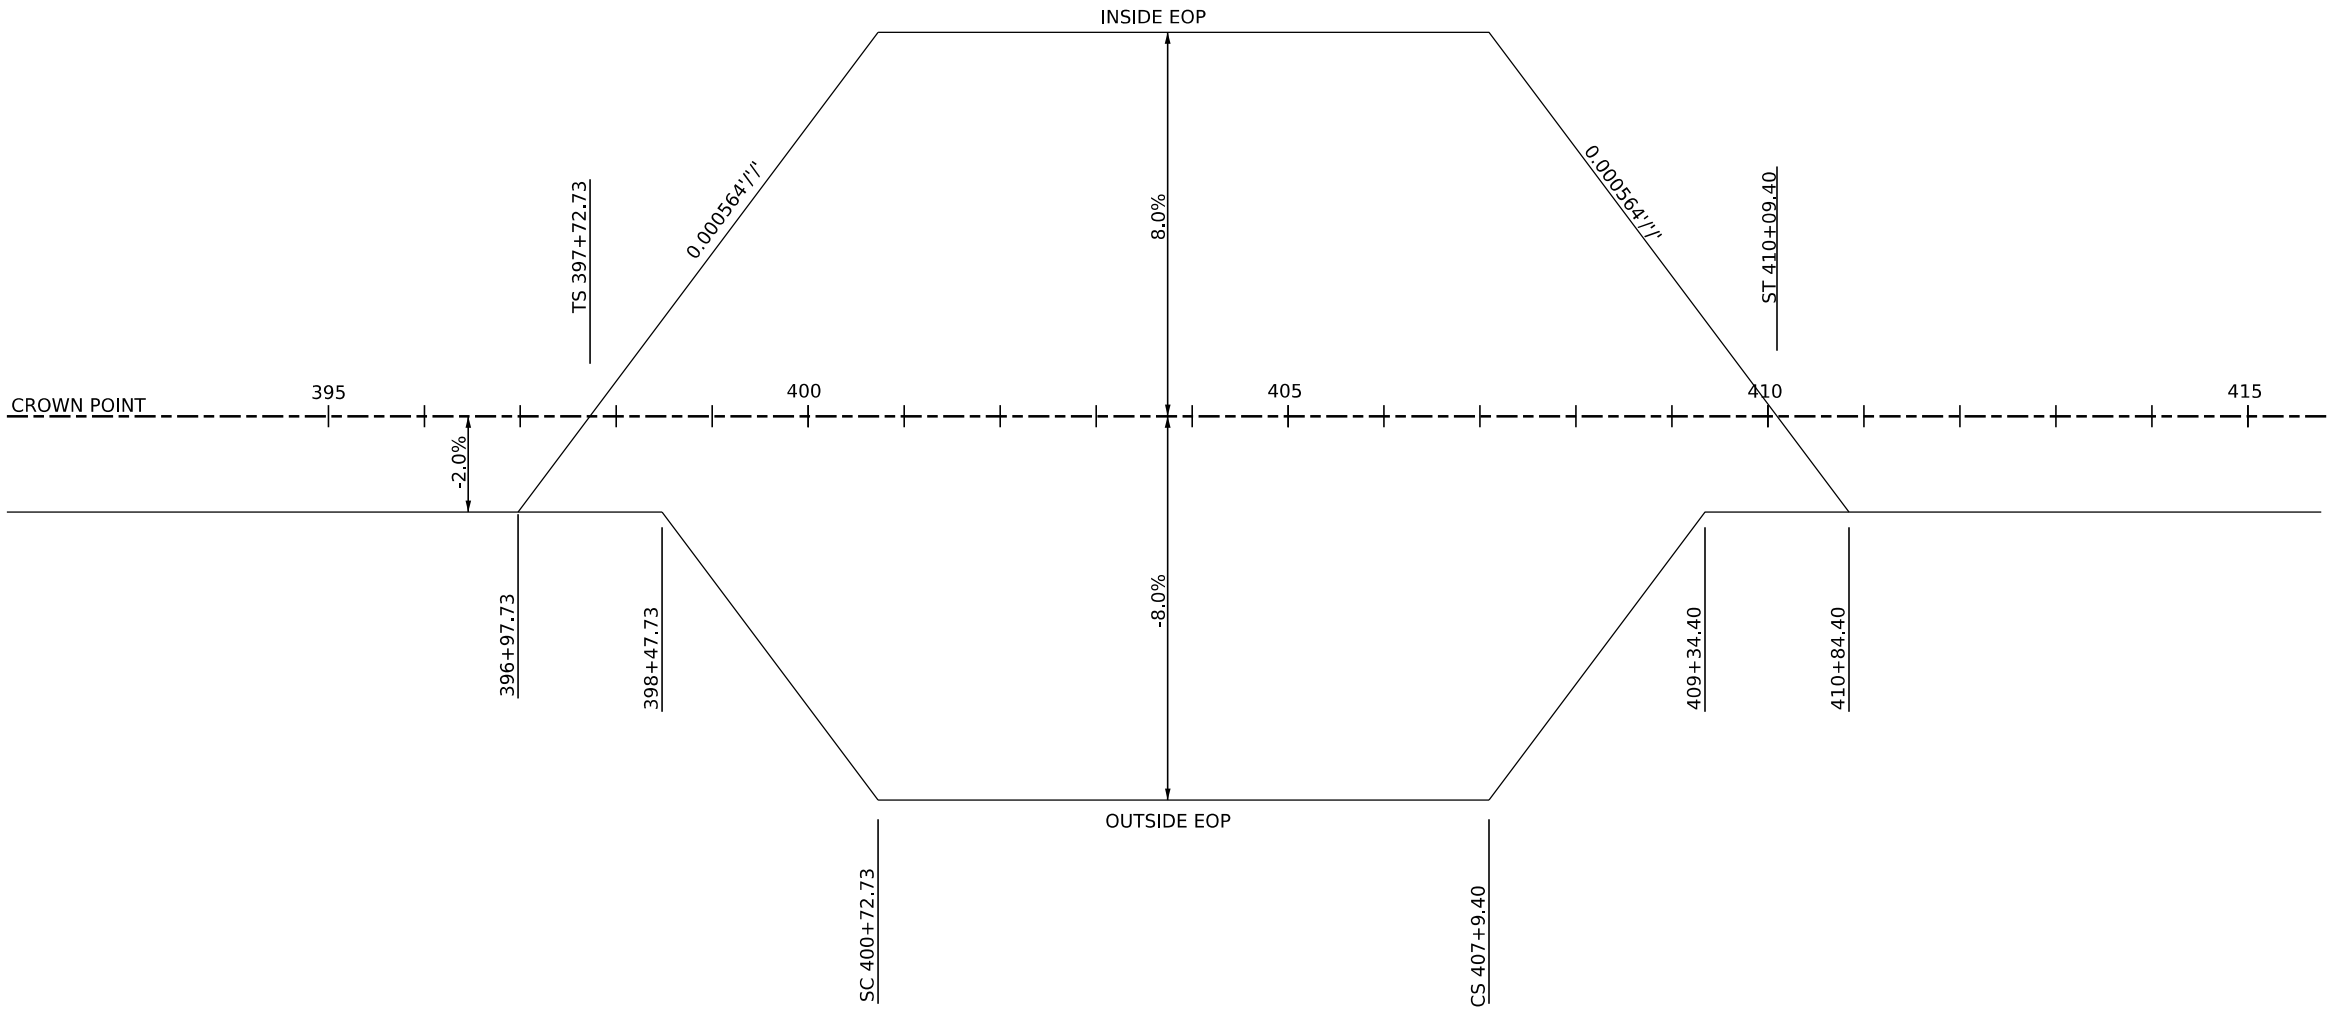


I-64 WB CURVE 1

HDR HDR ENGINEERING INC. CHARLESTON, WV 681-341-6100					
	REVISION NUMBER	SHEET NUMBER	REVISION	DATE	BY

THE WEST VIRGINIA DEPARTMENT OF TRANSPORTATION
DIVISION OF HIGHWAYS
SUPERELEVATION
DIAGRAM

Public Roads Div.	State Dist. No.	State Project No.	Federal Project No.	County	Sheet No.	Total Sheets
W.V.	1	S320 -64- 57.44 00	NHPP-0064 (497)D	KANAWHA	12	108

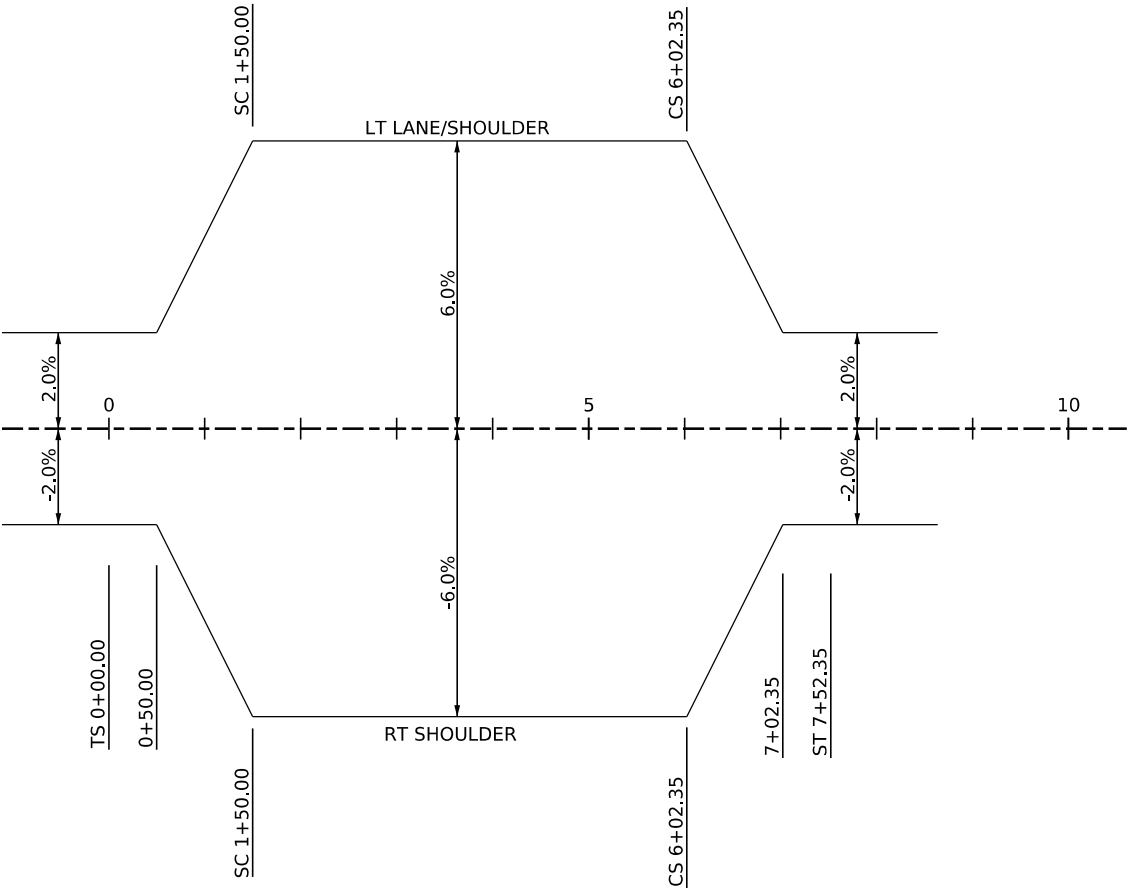


RAMP D CURVE 1

 HDR ENGINEERING INC. CHARLESTON, WV 681-341-6100					
	REVISION NUMBER	SHEET NUMBER	REVISION	DATE	BY

THE WEST VIRGINIA DEPARTMENT OF TRANSPORTATION
DIVISION OF HIGHWAYS
**SUPERELEVATION
DIAGRAM**

Public Roads Dist.	State Dist. No.	State Project No.	Federal Project No.	County	Sheet No.	Total Sheets
W.V.	1	S320 -64- 57.44 00	NHPP-0064 (497)D	KANAWHA	13	108

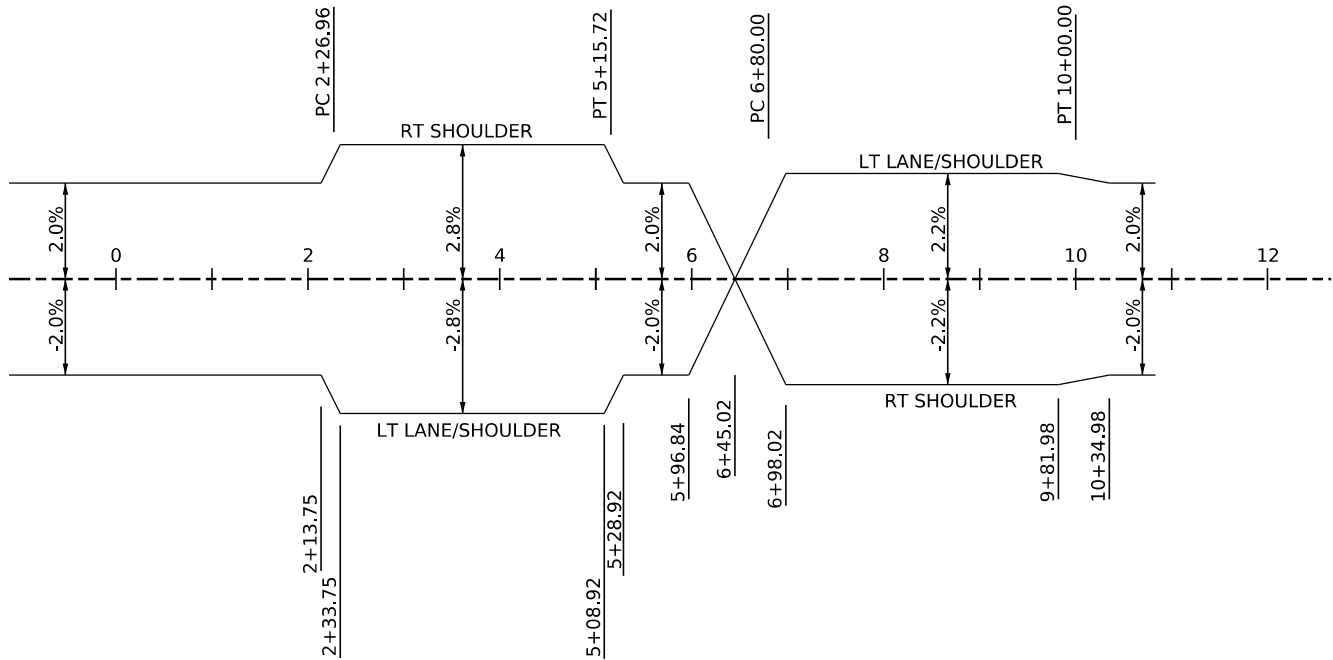


RAMP E CURVE 1

RAMP E CURVE 2

 HDR ENGINEERING INC. CHARLESTON, WV 681-341-6100					
	REVISION NUMBER	SHEET NUMBER	REVISION	DATE	BY

THE WEST VIRGINIA DEPARTMENT OF TRANSPORTATION
DIVISION OF HIGHWAYS
**SUPERELEVATION
DIAGRAM**

Public Roads Div.	State Dist. No.	State Project No.	Federal Project No.	County	Sheet No.	Total Sheets
W.V.	1	S320 -64- 57.44 00	NHPP-0064 (497)D	KANAWHA	14	108

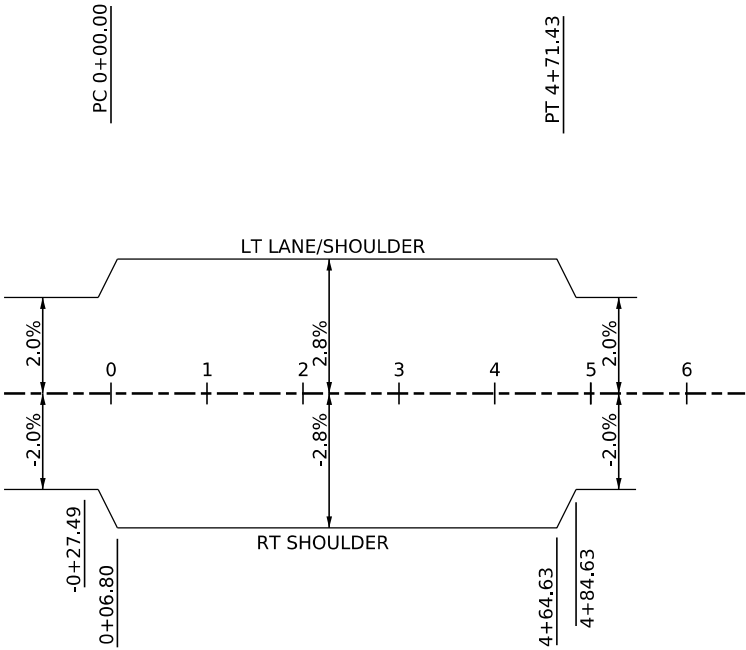

RAMP F CURVE 1

 HDR ENGINEERING INC. CHARLESTON, WV 681-341-6100					
	REVISION NUMBER	SHEET NUMBER	REVISION	DATE	BY

THE WEST VIRGINIA DEPARTMENT OF TRANSPORTATION
DIVISION OF HIGHWAYS
**SUPERELEVATION
DIAGRAM**

Public Roads Div.	State Dist. No.	State Project No.	Federal Project No.	County	Sheet No.	Total Sheets
W.V.	01	S320 -64- 57.44 00	NHPP-0064 (497)D	KANAWHA	XX	XX

TEMPORARY TRAFFIC CONTROL NOTES (CONT.)

31. PAYMENT

PAYMENT FOR TRAFFIC CONTROL DEVICE UNITS SHALL BE MADE ONCE FOR THE ENTIRE PROJECT. NO ADDITIONAL PAYMENT SHALL BE MADE FOR REMOVING AND RESETTING OF TRAFFIC CONTROL DEVICES.

32. TEMPORARY PAVEMENT MARKINGS PAINT AND TAPE

TEMPORARY PAINT SHALL BE APPLIED TO EXISTING ROADAY SURFACE AND BRIDGES FOR EDGE LINES, LANE LINES, TEMPORARY TAPE SHALL BE MECHANICALLY APPLIED. SOLID LINES SHALL HAVE A 2" GAP EVERY 50'-0".

ALL LANE ARROWS AND LANE LETTERS THAT NEED INSTALLED AS A TEMPORARY MARKINGS SHALL BE OF TYPE V MATERIAL AND APPLIED AT A THICKNESS OF 60 MILS. CONTRACTOR SHALL ADHERE TO SPECIFICATION 715.40.2 WHEN APPLYING MATERIAL TO ROADWAY OR BRIDGE SURFACES. THE TYPE V MATERIAL AND WORK TO INSTALL LANE ARROWS AND LANE LETTERS SHALL BE BID AS ITEM 636008-002.

TEMPORARY TAPE SHALL BE APPLIED TO NEW CONCRETE ROADWAY AND BRIDGE SURFACES FOR ALL TEMPORARY CONDITIONS UNTIL FINAL PAVEMENT MARKINGS ARE APPLIED.

33. THE CONTRACTOR IS ENCOURAGED TO EXPEDITE THE CONSTRUCTION OF THIS PROJECT. SPECIAL PROVISIONS HAVE BEEN DEVELOPED FOR INCENTIVE/DISINCENTIVE PAYMENTS TO COMPLETE THIS PROJECT IN THE EARLIEST TIME POSSIBLE. THE INCENTIVE/DISINCENTIVE PAYMENTS ARE LISTED IN THE SPECIAL PROVISION.

34. TRAFFIC DIRECTOR

IT SHALL BE THE CONTRACTOR'S RESPONSIBILITY TO HIRE AN OFF-DUTY LAW ENFORCEMENT OFFICER AND A CAR WITH BLUE FLASHING LIGHTS TO BE PRESENT DURING SETUP AND REMOVAL OF TEMPORARY TRAFFIC CONTROL, LANE CLOSURES ALONG EACH DIRECTION OF THIS PROJECT. DETOURS AND OTHER CERTAIN CONSTRUCTION ACTIVITIES AND AS DIRECTED BY THE ENGINEER. THESE SHALL BE PAID FOR AS PART OF ITEM 636014-002, TRAFFIC DIRECTOR.

35. TEMPORARY PAVEMENT

TEMPORARY PAVEMENT IS INCLUDED IN THIS PROJECT FOR USE IN PAVING OF RIGHT SHOULDER RUMBLE STRIPS DURING LANE SHIFTS. RUMBLE STRIPS ARE TO BE INSTALLED TO ORIGINAL CONDITIONS AT END OF PROJECT. SEE ROADWAY PLANS FOR DETAILS, ITEMS, AND QUANTITIES.

36. INTERMITTENT CLOSURES FOR BEAM ERECTION

USE CASE XX FOR INTERMITTENT CLOSURES WHEN SETTING GIRDERS AND STAY IN PLACE FORMS OVER ROADWAYS. INSTALL CMS SIGNS 1 MILE IN ADVANCE OF THE CLOSURE AREA ON ALL APPROACHES WARNING OF UPCOMING TRAFFIC STOPPAGE AND THE PLANNED STARTING DATE. COMPLETELY PREPARE SITE USING CHANGEABLE MESSAGE SIGNS, FLAGGERS, AND TRAFFIC DIRECTOR. DURING STOPPAGES, CHANGE CMS MESSAGE TO ALERT MOTORISTS OF THE 30 MINUTE STOPPAGE AND THE HOURS IT WILL BE PERMITTED.

STOP TRAFFIC FOR NOT MORE THAN 30 MINUTES FROM 9:00 PM TO 6:00 AM DURING NIGHTTIME HOURS, AND 9:00 AM TO 2:00 PM DURING DAYTIME HOURS, OR AS APPROVED BY THE PROJECT ENGINEER. AFTER ANY ONE 30-MINUTE STOPPAGE, ALL QUEUED TRAFFIC SHALL BE CLEARED AND ANY SUCCEEDING 30 MINUTE STOPPAGE SHALL NOT OCCUR UNTIL TRAFFIC HAS RETURNED TO "NORMAL" PRE-STOPPAGE FLOW. PENALTY FOR EXCEEDING THE 30-MINUTE PERIOD SHALL BE <INSERT CALCULATED RULD BASED UPON DELAY AND TRAFFIC VOLUME> PER MINUTE.

37. PARKING UNDER BRIDGES

CONTRACTOR SHALL COORDINATE WITH THE DISTRICT RIGHT OF WAY AGENT (WHIT DARBY AT 304-205-8049) AND THE CITY OF WHEELING TO RESTRICT PARKING AND ACTIVITIES UNDER THE BRIDGES WEST OF THE TUNNEL DURING CONSTRUCTION. THESE FACILITIES SHALL NOT BE USED FOR ANY PUBLIC PURPOSE AND SHALL BE FENCED TO RESTRICT ACCESS.

38. IMPACTS TO WATER TRAILS

- A. CONTRACTOR IS PERMITTED TO TEMPORARILY CLOSE A PORTION OF THE WATER TRAIL FOR SHORT PERIODS OF TIME DURING OVERHEAD ACTIVITIES INCLUDING BUT NOT LIMITED TO ERECTING BEAMS, PLACING DECK FORMS, DISMANTLING THE EXISTING STRUCTURE, OR ANY OTHER ACTIVITY DETERMINED BY THE ENGINEER.
- B. ACCESS TO THE WATER TRAIL WILL BE CLOSED FROM THE CLOSEST PUT-IN/TAKE-OUT LOCATIONS UPSTREAM AND DOWNSTREAM FROM THE CONSTRUCTION SITE FOR THE DURATION OF THESE CONSTRUCTION ACTIVITIES.
- C. ADVANCE NOTICE SHALL BE PROVIDED TO WEST VIRGINIA STATE PARKS AT (304) 558-2764 AT LEAST FOURTEEN (14) DAYS IN ADVANCE OF ANY CLOSURE. CONTRACTOR SHALL PROVIDE WATER TRAIL CLOSED SIGNS ON TYPE III BARRICADES AT EACH TRAIL ACCESS POINT UPSTREAM AND DOWNSTREAM OF THE CLOSURE. CONTRACTOR SHALL PROVIDE IN-CREEK SIGNING FOR BOATERS UPSTREAM OF THE LAST PUT-IN/TAKE OUT BEFORE THE CONSTRUCTION AREA.
- D. CONTRACTOR SHALL INSTALL OVERHEAD PROTECTION TO PROTECT RECREATIONAL BOATING TRAFFIC PASSING UNDER THE WORK SITE.

39. USE "BUMP" AND "UNEVEN LANES" SIGNS AS NECESSARY. USE "LOW SHOULDER" SIGNS AT APPROXIMATELY 500' SPACING WHEN DIFFERENCE IN ELEVATION IS UP TO 2"; IF GREATER THAN 2" USE DRUMS AT 25' CENTERS AND "SHOULDER DROP OFF" SIGNS AT 500'. THERE WILL BE NO MORE THAN ONE LIFT DIFFERENCE IN ELEVATION BETWEEN ADJACENT LANES.

40. GLARE BARRIER

GLARE BARRIER SHALL BE PROVIDED FOR ALL CROSSOVERS AND AREAS WHERE TEMPORARY BARRIER SEPARATES OPPOSING LANES OF TRAFFIC. SEE SPECIAL DETAILS ON <INSERT SPECIAL DETAIL SHEET #>

41. ROADSIDE ASSISTANCE

THE CONTRACTOR SHALL PROVIDE 24-HOUR ROADSIDE ASSISTANCE WITHIN THE PROJECT AREA AND ANY ACTIVE DETOUR ROUTE. BID ALL WORK AS ITEM 636029-001. THE RESPONSIBILITIES OF THE ROADSIDE ASSISTANCE SHALL BE AS FOLLOWS:

- A. THE PROJECT AREA AND ACTIVE DETOURS SHALL BE DRIVEN CONTINUOUSLY FROM THE HOURS OF 6 AM TO 7 PM. IF THE CONTRACTOR IS CONDUCTING NIGHT-TIME WORK, THE PROJECT AREA AND ACTIVE DETOURS SHALL BE DRIVEN DURING ACTIVE NIGHT-TIME CONSTRUCTION. PROVIDING "ON-CALL" OR STATIONARY TOW SERVICES SHALL NOT CONSTITUTE ROADSIDE ASSISTANCE DURING THESE TIMES.
- B. THE VEHICLE SHALL BE EQUIPPED TO ADDRESS MINOR ISSUES SUCH AS CHANGING A FLAT TIRE, PROVIDING GASOLINE, AND TOWING.
- C. PROVIDING "ON-CALL" TOW SERVICES SHALL NOT CONSTITUTE ROADSIDE ASSISTANCE

42. TEMPORARY LIGHTING

- A. ALL TEMPORARY TRAFFIC LIGHTING SHALL COMPLY WITH THE APPLICABLE DOH STANDARD SPECIFICATIONS (SECTION 660 AND SUBSECTION 715.42) AND WEST VIRGINIA DEPARTMENT OF TRANSPORTATION STANDARD DETAILS BOOK, VOLUME II (LATEST VERSION).
- B. ALL TEMPORARY LIGHTING ON PROJECT, INCLUDING INSTALLATION, MAINTENANCE, AND SUBSEQUENT REMOVAL SHALL BE BID AS PART OF ITEM 636026-001 (*). *- PER LOCATION
- C. TEMPORARY LIGHTING SHALL BE PROVIDED FOR THE FOLLOWING LOCATIONS:
TEMPORARY LIGHTING SHALL BE FUNCTIONAL FOR ALL PHASES OF CONSTRUCTION.
- D. CONTRACTOR SHALL PROVIDE A TEMPORARY LIGHTING DESIGN FOR ITEM 636026-001 FOR REVIEW AND APPROVAL BY THE DIVISION. THIS INCLUDES PLAN LAYOUT, POWER SERVICE LOCATION, AND PHOTOMETRICS FOR ANY TEMPORARY CONDITIONS WHERE NEW LUMINAIRES ARE UTILIZED.
- E. ANY FLOOD LIGHTS USED SHALL BE LED (5000K CCT) WITH PERFORMANCE EQUIVALENT TO A 250W HPS FLOODLIGHT WITH TYPE III ROADWAY DISTRIBUTION.
- F. BASIS FOR LIGHTING DESIGN SHALL BE 0.8-1.0 FOOT-CANDLES (1.0 fc FOR INTERCHANGES) WITH A UNIFORMITY RATIO OF 3:1 TO 4:1.
- G. CROSSOVER LIGHTING SHALL EXTEND A MINIMUM OF 500 FEET UPSTREAM AND DOWNSTREAM OF THE CROSSOVER.
- H. ALL TEMPORARY POWER SERVICES SHALL BE INDEPENDENT OF EXISTING POWER SERVICES.
- I. ALL TEMPORARY SUPPORTS OR WOODEN POLES SHALL BE SET BEHIND GUARDRAIL OR TEMPORARY BARRIER, IF POSSIBLE. WHEN THOSE PROTECTIONS ARE NOT AVAILABLE, TEMPORARY LIGHTING SET BACK SHALL BE AT LEAST 15' FROM THE SOLID EDGE LINE.
- J. THE CONTRACTOR SHALL PROVIDE THE FOLLOWING FOR TEMPORARY POWER SERVICE:
 - 1. TEMPORARY LIGHTING ELECTRICAL SERVICE SHALL BE 240 VOLTS, SINGLE-PHASE, 3-WIRE, WITH GROUND.
 - 2. EACH LIGHTING SYSTEM SHALL BE CONTROLLED BY A SINGLE P.E. CELL MOUNTED TO THE TOP OF THE SYSTEM SERVICE POLE.
 - 3. GUY POLES ARE REQUIRED ACCORDING TO SLOPE.
 - 4. CONTRACTOR SHALL BE RESPONSIBLE FOR INITIATING POWER SERVICE AND PAYING ELECTRIC POWER FOR ALL TEMPORARY LOCATIONS. THIS SHALL BE BID AS PART OF ITEM 636026-001 (*).
 - 5. ALL TEMPORARY POWER SERVICE POLES SHALL BE SET NO MORE THAN 100 FEET FROM POWER SERVICES AND SHALL BE MORE THAN 100 FEET FROM EXISTING OVERHEAD POWER LINES. ALL TEMPORARY SERVICE POLES SHALL BE LOCATED WITHIN THE WVDOH RIGHT-OF-WAY.
 - 6. CONTRACTOR MAY USE ALTERNATIVE SOURCES OF POWER (I.E. SOLAR, GENERATORS) WITH APPROVAL OF THE ENGINEER.
- K. CONTRACTOR IS RESPONSIBLE FOR MODIFYING AND/OR RELOCATING TEMPORARY LIGHTING, AS NEEDED, TO ILLUMINATE THE TRAVEL LANES OF EACH SUBSEQUENT PHASE. BID AS PART OF ITEM 636026-001 (*).
- L. NAVIGATIONAL AND AERIAL LIGHTING SHALL BE MAINTAINED AT ALL TIMES.

43. ITS DEVICES

THE CONTRACTOR SHALL PROVIDE ITS DEVICES TO SUPPORT THE MONITORING OF THE PROJECT AREA BY THE DOH TRANSPORTATION MANAGEMENT CENTER (TMC) AND CONTRACTOR. ALL DEVICES PROVIDED SHALL BE COMPATIBLE WITH THE DOH'S EXISTING SYSTEM AND SHALL BE LINKED TO THE DOH'S WV 511 SYSTEM. THE CONTRACTOR SHALL PROVIDE A STABLE WIRELESS CONNECTION FOR EACH DEVICE AND BE RESPONSIBLE FOR PAYMENT OF THIS WIRELESS CONNECTION. AT A MINIMUM THE CONTRACTOR SHALL PROVIDE THE FOLLOWING TEMPORARY CCTV CAMERAS WITHIN THE PROJECT AREA. BID WORK AS ITEM 636035-001 (*). *- PER DEVICE. SEE SPECIAL PROVISIONS FOR ADDITIONAL DETAILS. THE CONTRACTOR SHALL PROVIDE THE FOLLOWING:

- A. MAINTAIN AND INSTALL DEVICES.
- B. DETERMINE LOCATIONS TO MONITOR THE ENTIRE LENGTH OF THE PROJECT DURING THE PROJECT'S DURATION. ANY EXISTING CCTV CAMERAS MAY BE UTILIZED TO MINIMIZE THE AMOUNT OF TEMPORARY CAMERAS.
- C. ALL DEVICES SHALL BE COMPATIBLE WITH THE WVDOH'S ATMS FOR 511 PURPOSES.
- D. WVDOH POWER SUPPLIES, SIGN ASSEMBLIES, LIGHT POLES, AND STRUCTURES SHALL NOT BE USED FOR MOUNTING DEVICES DURING THIS PROJECT.
- E. ONE (1) CCTV CAMERA AT ANY LANE CLOSURE MERGE AREA, IF AN EXISTING WVDOH CCTV CAMERA IS NOT IN POSITION AT THIS LOCATION.
- F. CCTV CAMERAS TO PROVIDE FULL COVERAGE OF ANY ONE-LANE SECTIONS OF THE WORK ZONE.
- G. ONE (1) CCTV CAMERAS SHALL BE PROVIDED AT THE BACK OF ANY REOCCURRING QUEUE. A REOCCURRING QUEUE IS DEFINED AS ONE THAT OCCURS FOR MORE THAN TWO (2) HOURS DAILY FOR MORE THAN THREE (3) DAYS AS A RESULT OF CONSTRUCTION ACTIVITIES. ONCE A REOCCURRING QUEUE HAS BEEN IDENTIFIED, THE CAMERA(S) SHALL REMAIN IN PLACE THROUGHOUT THAT PHASE OF CONSTRUCTION, IF AN EXISTING WVDOH CCTV CAMERA IS NOT IN POSITION AT THIS LOCATION.
- H. CONTRACTOR SHALL BE RESPONSIBLE TO MONITOR AND MAINTAIN FUNCTIONALITY OF DEVICES AND ACTIVE VIDEO FEED DURING CONSTRUCTION.
- I. CONTRACTOR SHALL MOVE DEVICES AS REQUIRED FOR EACH PHASE OR AT THE DIRECTION OF THE ENGINEER. BID THIS AS INCIDENTAL TO ITEM 636035-001 (*), *- PER DEVICE.

44. SIGN OVERLAY PANELS

CONTRACTOR SHALL MEASURE THE EXISTING SIGN PRIOR TO FABRICATING THE TEMPORARY OVERLAY PANELS. TEMPORARY OVERLAY PANEL SHALL PROVIDE FULL COVERAGE OF THE UNDERLYING MESSAGE. ALL PANELS SHALL MATCH THE TYPE AND COLOR OF BACKGROUND SHEETING. THE ONLY EXCEPTION TO THIS IS THE "CLOSED" OVERLAY PANEL WHICH SHALL BE DESIGNED AS SHOWN IN THE SIGN FABRICATIONS AND BE RETROREFLECTIVE FLUORESCENT ORANGE SHEETING. ALLOVERLAY PANELS SHALL BE BID AS ITEM 661001-003.

45. ROLLING ROAD BLOCK

SHOULD THE INTERSTATE REQUIRE CLOSURE, A ROLLING ROAD BLOCK SHALL BE UTILIZED. EACH TIME A ROLLINGROAD BLOC IS UTILIZED IT CANNOT EXCEED 15 MINUTES IN DURATION. THERE SHALL BE A MINIMUM OF 30 MINUTES BETWEEN IMPLEMENTING ANY ADDITIONAL ROLLING ROAD BLOCKS. IF THE CONTRACTOR ALLOWS THE ROLLING ROAD BLOCK TO EXCEED THE ALLOWABLE 15 MINUTES A PENALTY WILL BE ASSESSED OF \$60 PER MINUTE FOR EVERY MINUTE THE ROLLING ROAD BLOCK IS RESTRICTING TRAFFIC OVER 15 MINUTES. THE CONTRACTOR SHALL CONTACT THE APPROPRIATE LOCAL WVDOH DISTRICT HEADQUARTERS AT LEAST 72 HOURS IN ADVANCE OF PERFORMING WORK.

ROLLING ROAD BLOCK GUIDELINES: THE CONTRACTOR SHALL ADHERE TO THE FOLLOWING GUIDELINES:

- A. THE ROLLING ROAD BLOCK SHALL ONLY BE PERMITTED DURING LANE CLOSURE TIMES SPECIFIED IN CONTRACT PLANS AS DIRECTED BY THE ENGINEER.
- B. THE ROLLING ROAD BLOCK SHALL INCLUDE THE USE OF APPROPRIATE LAW ENFORCEMENT VEHICLES (TRAFFIC DIRECTORS). THE CONTRACTOR SHALL MEET WITH THE PROPER AGENCY IN ADVANCE TO DISCUSS EACH PERSON'S ROLE.
- C. DUAL INSTALLED CHANGEABLE MESSAGE SIGN (CMS) SHALL BE PLACED A MINIMUM OF 1 MILE IN ADVANCE OF THE BEGINNING OF THE ROLING ROAD BLOCK. BOTH OF THESE CMSS SHALL READ : "ROAD WORK AHEAD: BE PREPARED TO STOP". ONE CMS SHALL BE PLACED ON THE RIGHT SHOULDER AND THE OTHER SHALL BE PLACED IN THE MEDIAN. IF PLACING A CMS IN THE MEDIAN IS NOT FEASIBLE, AS DETERMINED BY THE ENGINEER, THEN THE SECOND CMS SHALL BE PLACED ON THE RIGHT SHOULDER AT 1 MILE IN ADVANCE OF THE FIRST CMS.
- D. DURING THE ROALLING ROAD BLOCK EACH LANE OF THE TRAVEL WAY SHALL HAVE A TRAFFIC DIRECTOR OCCUPYING THAT TRAVEL LANE WITH THE APPROPRIATE FLASHING LIGHTS ON. ANY ENTRACNE RAMP BETWEEN THE BEGINNING THE ROLLING ROAD BLOCK TO ENSURE THERE ARE NO PARKED VEHICLES ALONG THE ROADWAY WHICH COULD TRAVEL IN THE SPACE BETWEEN THE LAST TRAVEL VEHICLE AND THE ROLLING ROADBLOCK.
- E. THE TRAVEL SPEED OF THE ROLLING ROADBLOCK SHALL BE 10 MPH AND SHALL BEGIN APPROXIMATELY 4 MILES IN ADVANCE OF THE BEGINNING OF THE LANE CLOSURE TAPE IN A TANGENT SECTION OF ROADWAY WITH CLEAR APPROACH SITE DISTANCE OR AS DESIGNATED BY THE ENGINEER. THE ROLLING ROADBLOCK WILL CONTINUE FOR A MAXIMUM OF 15 MINUTES AND WHEN COMPLETED WILL ALLOW AMPLE DISTANCE FOR DRIVERS TO OBTAIN PROPER SPEED AND MERGE INTO THE PROPER LANE FOR THE UPCOMING CLOSURE.
- F. AT THE START OF THE ROLLING ROADBLOCK EACH TRAFFICE DIRECTOR WILL MERGE INTO THE TRAVEL WAY UPON A SUFFICIENT GAP IN TRAFFIC AND OCCUPY ALL TRAVEL LANES WITH FLASHING LIGHTS ON AND BEGIN TRAVELING AT A SPEED OF 10 MPH. A SHADOW VEHICLE WILL FOLLOW THE LAST VEHICLE TRAVELING IN ADVANCE OF THE ROLLING ROADBLOCK PASSES A CLOSED ENTRANCE RAMP MAY BE OPENED.
- G. DURING THE OPERATION OF THE ROLLING ROADBLOCK A TRAFFIC DIRECTOR SHALL BE POSITIONED IN ADVANCE OF THE BACK OF THE QUEUE. IT SHOULD BE NOTED THAT THIS POINT WILL CONTINUALLY BE SHIFTING BACK AS THE TRAFFIC BACKUP CONTINUES AND THE TRAFFIC DIRECTOR MUST ALSO CONSTANTLY REPOSITION THE VEHICLE WITH FLASHING LIGHTS TO WHERE TRAFFIC APPROACHING THE REAR OF THE QUEUE WILL HAVE ADEQUATE TIME TO SLOW OR STOP.
- H. THE LEAD VEHICLE IN THE ROLLING ROADBLOCK SHOULD HAVE RADIO COMMUNICATION WITH THE WORK CREW AT ALL TIMES. THE WORK CREW SHALL NOTIFY THE TRAFFIC DIRECTORS WHEN ONE OR MORE LANES IS READY TO BE REOPENED AT THE WORK SITE AND AT THIS POINT THE TRAFFIC DIRECTORS SHALL RELEASE TRAFFIC. IF FOR UNSEEN REASONS, AT THE END OF THE 15 MINUTES THE WORK CREW IS NOT READY FOR THE ROADWAY TO BE REOPENED THE TRAFFIC DIRECTORS IN THE ROLLING ROADBLOCK SHALL SLOWLY COME TO A COMPLETE STOP AND SHALL REMAIN STOPPED IN THE TRAVEL LANES BLOCKING TRAFFIC UNTIL THE WORK CREW IS READY FOR THE ROADWAY TO BE OPENED TO TRAFFIC. THERE SHALL BE A PENALTY ASSESSED TO THE CONTRACTOR OF \$60 PER MINUTE FOR EVERY MINUTE OVER 15 MINUTES IF A ROLLING ROADBLOCK LASTS OVER 15 MINUTES (ALSO SEE CONTRACT PLANS).
- I. THE COST FOR A ROLLING ROADBLOCK SHALL BE BID AS ITEM 636050-001, ROLLING ROADBLOCK, PER HOUR. THIS COST INCLUDES ANY ADDITIONAL SIGNS, TWO CMSS, TRAFFIC DIRECTORS, SHADOW VEHICLES, FLAGGERS, LABOR NEEDED TO PROPERLY PERFORM THE ROLLING ROADBLOCK.
- J. CALCULATION OF THE NUMBER OF HOURS FOR THE ROLLING ROADBLOCK TO BE PAID TO THE CONTRACTOR SHALL BE CALCULATED AS FOLLOWS:
 - J.1. 1.5 HOURS PREPARATION TIME BEFORE THE START OF THE ROLLING ROADBLOCK. THIS TIME SHALL BE PAID ONE TIME PER LOCATION PER DAY.
 - J.2. 0.25 HOURS FOR EACH ROLLING ROADBLOCK PERFORMED.
 - J.3. 0.5 HOURS BETWEEN SUCCESSIVE ROLLING ROADBLOCKS IF MORE THAN ONE ROLLING ROADBLOCK IS PERFORMED PER DAY.
 - J.4. 0.5 HOURS OF THE DEACTIVATION OF THE ROLLING ROADBLOCK ONCE THE FINAL ROLLING ROADBLOCK OF THE DAY IS COMPLETE. THIS TIME SHALL BE PAID ONLY ONE TIME PER LOCATION PER DAY.

TTCP-##

						THE WEST VIRGINIA DEPARTMENT OF TRANSPORTATION DIVISION OF HIGHWAYS TEMPORARY TRAFFIC CONTROL GENERAL NOTES
	REVISION NUMBER	SHEET NUMBER	REVISION	DATE	BY	

TEMPORARY STRUCTURE FOR MAINTAINING TRAFFIC,
DECK REPAIRS

THIS ITEM SHALL INVOLVE PROVIDING MATERIALS AND EQUIPMENT THAT WILL ESTABLISH A CONTINGENCY PLAN FOR THE EVENT OF AN EMERGENCY DECK REPAIR.


THE CONTRACTOR SHALL BE REQUIRED TO REPAIR ALL DECK HOLES.

THE REPAIRS SHALL BE SUBJECT TO THE FOLLOWING REQUIREMENTS AND LIMITATIONS:


1. THE ENGINEER SHALL BE THE SOLE AUTHORITY IN DETERMINING THE NEED FOR DECK HOLE REPAIR.
2. THERE SHALL BE NO LIMIT TO THE NUMBER OF DECK HOLES THAT THE CONTRACTOR SHALL BE REQUIRED TO REPAIR.
3. THE TIME REQUIRED TO PATCH DECK HOLES SHALL NOT BE A BASIS FOR A REQUEST OF EXTENDING CONTRACT TIME.
4. THE CONTRACTOR SHALL BE REQUIRED TO IMMEDIATELY INSTALL A DECK HOLE COVER PLATE UPON NOTIFICATION BY THE ENGINEER OF A DECK FAILURE. THE CONTRACTOR SHALL BE REQUIRED TO COMPLETE TEMPORARY COVERING OF THE HOLE WITHIN 15 MINUTES.
5. THE CONTRACTOR SHALL ERECT A PERMANENT REPAIR OF ANY DECK HOLE DURING THE FIRST AVAILABLE "REPAIR WINDOW". THE "REPAIR WINDOW" FOR THE PURPOSE OF THIS CONTRACT, SHALL BE DEFINED AS DAYLIGHT HOURS OF A SINGLE DAY DURING THE "REPAIR WINDOW". THE CONTRACTOR SHALL BE PERMITTED TO FLAG TRAFFIC IN ACCORDANCE WITH THE APPROVED CONTINGENCY PLAN.
6. THE CONTRACTOR SHALL BE REQUIRED TO SUBMIT FOR APPROVAL A CONTINGENCY PLAN THAT ADDRESSES EACH REQUIREMENT STATED HEREIN. THE PLAN SHALL INCLUDE A LIST OF ALL LABOR, EQUIPMENT, EXPENDABLE MATERIALS, SUBCONTRACTORS, ETC. NECESSARY TO MEET THESE REQUIREMENTS.
7. ALL LABOR REQUIRED TO IMPLEMENT THE REPAIR PLAN SHALL BE PAID FOR ON A FORCE ACCOUNT BASIS FOR EACH INCIDENT THAT REQUIRES AN EMERGENCY REPAIR. ALL MATERIALS EXPENDED DURING AN EMERGENCY AND REQUIRED TO BE RESTOCKED PER THE CONTINGENCY PLAN SHALL BE PAID ON A FORCE ACCOUNT BASIS.
8. ANY FAILURE OF THE CONTRACTOR TO COMPLY WITH THE REQUIREMENTS DESCRIBED ABOVE SHALL BE CAUSE FOR THE ENGINEER TO REQUIRE THAT ALL OTHER WORK ON THE PROJECT CEASE UNTIL THE DECK FAILURE IS REPAIRED. ANY TIME LOST DUE TO THIS REQUIREMENT SHALL NOT BE ADDED TO THE CONTRACT TIME.

THE CONTRACTOR SHALL MAINTAIN A STOCKPILE OF THE MATERIALS DESCRIBED BELOW ON THE SITE AT ALL TIMES. THIS STOCKPILE SHALL BE REQUIRED UNTIL THE REPAIRED LANES ARE OPEN TO TRAFFIC.

1. TWO (2) DECK HOLE COVER PLATES SYSTEMS AS PER DETAIL.
2. A SUFFICIENT QUANTITY OF DECK PATCHING MATERIAL TO COMPLETELY PATCH TWO (2) 3' X 3' FULL DEPTH HOLES AS PER DETAIL.
3. ALL EQUIPMENT REQUIRED TO REPAIR ANY DECK HOLE THAT MAY OCCUR. THE CONTRACTOR SHALL BE REQUIRED TO RESPOND IMMEDIATELY TO ANY DECK REPAIR SITUATION AS DETERMINED BY THE ENGINEER.
4. ANY FORMING AND/OR SHORING THAT MAY BE REQUIRED TO REPAIR ANY DECK HOLES THAT MAY OCCUR.
5. ALL REQUIRED TRAFFIC CONTROL TO SET UP CASES E4, E5, OR E6 AS APPROPRIATE OF THE MANUAL FOR "TRAFFIC CONTROL FOR STREET AND HIGHWAY AND MAINTENANCE OPERATIONS".
6. ANY MATERIAL EXPENDED TO COMPLETE A DECK REPAIR SHALL BE RESTOCKPILED. THE CONTRACTOR SHALL BE PAID ON A FORCE ACCOUNT BASIS FOR ALL MATERIAL REQUIRED FOR RESTOCKING PER THE APPROVED CONTINGENCY PLAN.
7. THE LUMP SUM BID PRICES FOR ITEM 636005-001 (*) TEMPORARY STRUCTURE FOR MAINTAINING TRAFFIC, DECK REPAIR SHALL INCLUDE ALL EXPENDABLE MATERIAL REQUIRED TO BE INITIALLY STOCKPILED AS DESCRIBED ABOVE AND ALL REUSABLE MATERIAL REQUIRED PER THE APPROVED CONTINGENCY PLAN AND THE PREPARATION OF THE CONTINGENCY PLAN. LABOR SHALL BE BY FORCE ACCOUNT. PAYMENT OF THE LUMP SUM BID ITEM SHALL BE MADE FOLLOWING CERTIFICATION BY THE ENGINEER OF THE REQUIRED ON-SITE STOCKPILE AND APPROVAL OF THE CONTINGENCY PLAN.

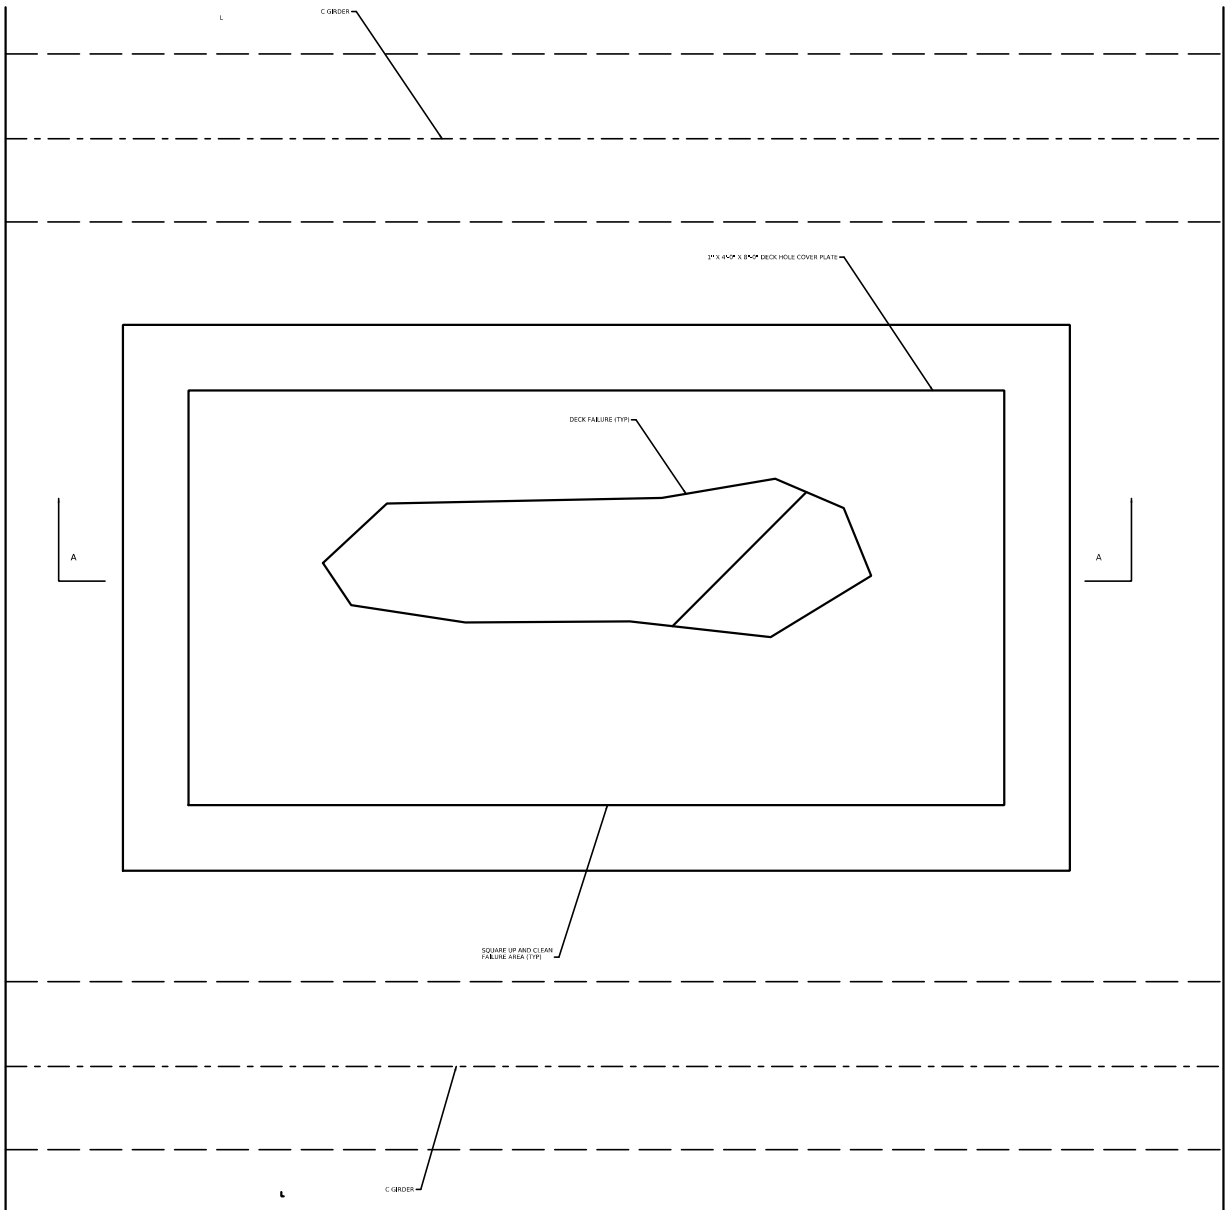


PLAN

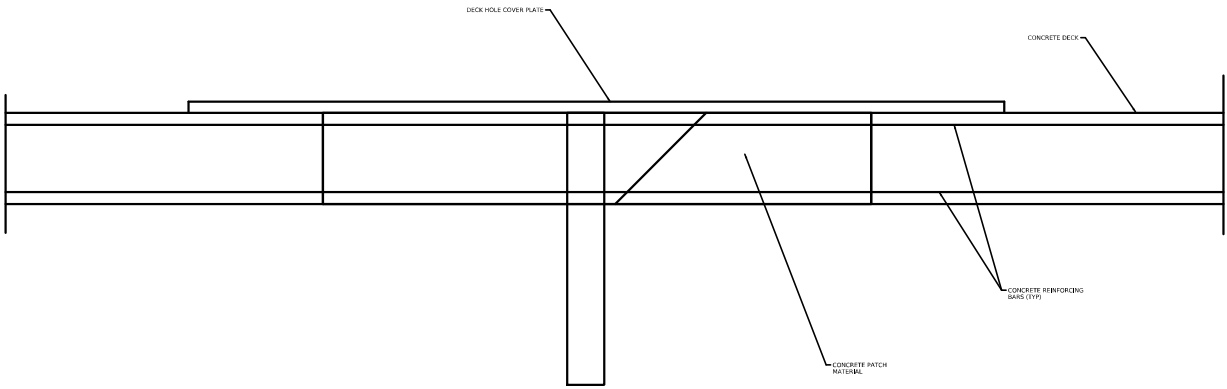

SECTION A-A

EMERGENCY DECK FAILURE REPAIR
NOT TO SCALE

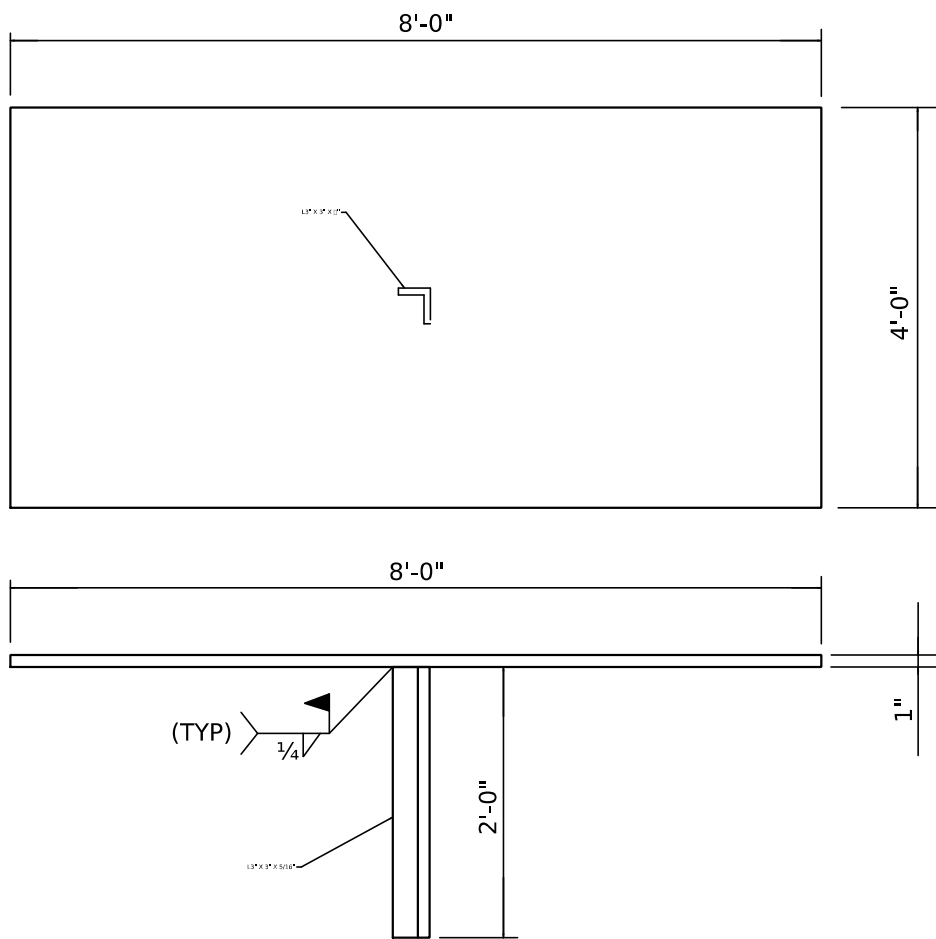

DECK HOLE COVER PLATE


NOTE:

REPAIR DECK HOLE WITH SIKACRETE - 421 C1 RAPID OR APPROVED EQUAL. MATERIAL MUST CONTAIN COARSE AGGREGATE AND BE ABLE TO ACHIEVE A MINIMUM COMPRESSIVE STRENGTH OF 3,000 PSI IN 2 HOURS, 5,000 PSI IN 24 HOURS, 6,000 PSI IN 7 DAYS, AND 6,500 PSI IN 28 DAYS.

STEEL FOR COVER PLATES AND ANGLES SHALL BE GRADE 36 OR 50.


PROVIDE FIELD WELDED ANGLE TO BOTTOM OF PLATE IF REQUIRED TO ANCHOR PLATE IN CONCRETE PATCH.

OVERHEAD PROTECTION
CONTRACTOR SHALL INSTALL OVERHEAD PROTECTION FOR THE FULL WIDTH, ALL SPANNING
THE FULL LENGTH OF THE DECK HOLE.
A. HAZARD AREA PROTECTION SHALL BE PROVIDED IF TRAFFIC BECOMES STUCK OR OBSTRUCTED.
B. PROTECTION SHALL EXTEND A MINIMUM OF 10 FEET BEYOND THE EDGE LAYOUT OF THE
HOLE.
C. PROTECTION SHALL EXTEND A MINIMUM OF 10 FEET BEYOND THE OUTSIDE EDGE OF THE
PROTECTED AREA.
D. PROTECTION SHALL NOT REDUCE THE VERTICAL CLEARANCE TO THE ROAD OR TRAIL.
E. PROTECTION SHALL BE PROVIDED FOR ALL SPANNING OF THE HOLE.
F. PROTECTION SHALL BE PROVIDED FOR ALL SPANNING OF THE HOLE.
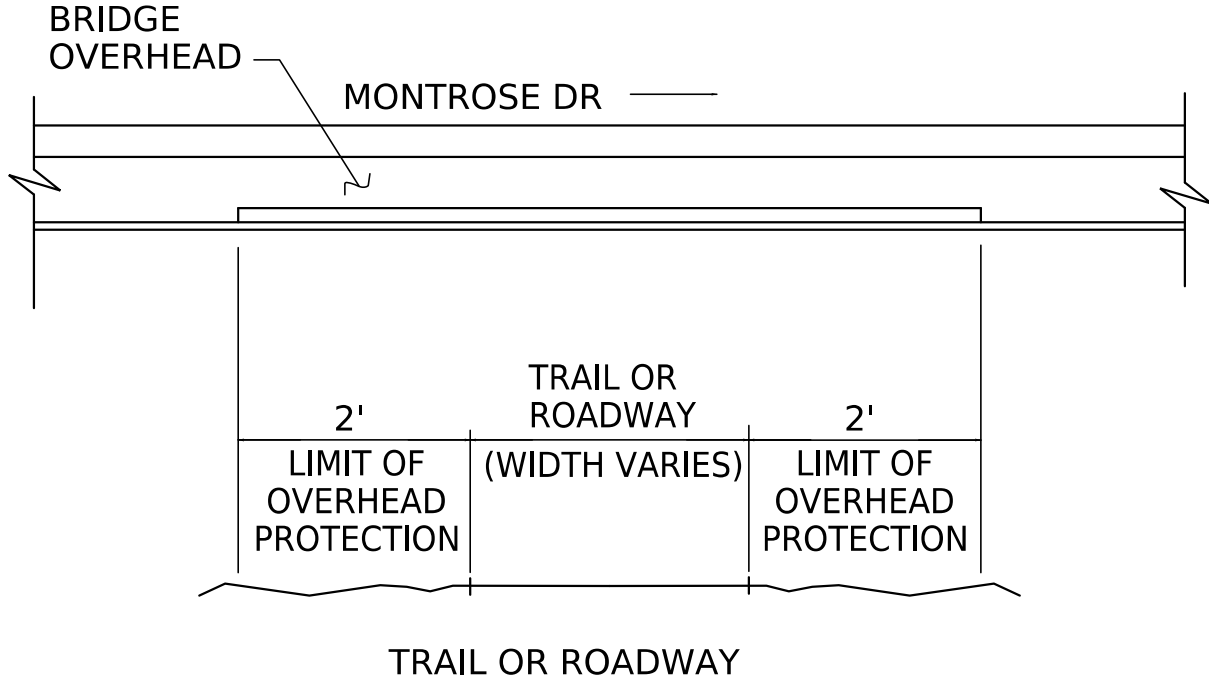

PROFILE VIEW

OVERHEAD PROTECTION DETAIL

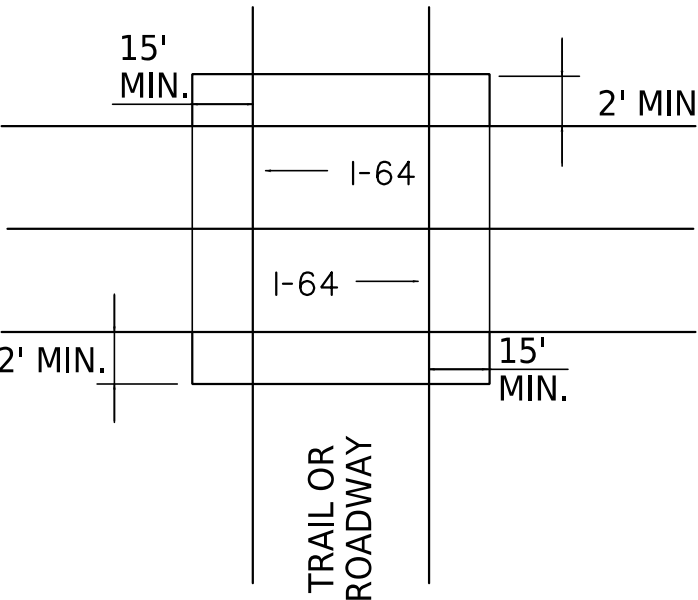

PLAN VIEW


TTCP-##




REVISION NUMBER	SHEET NUMBER	REVISION		DATE	BY

THE WEST VIRGINIA DEPARTMENT OF TRANSPORTATION
DIVISION OF HIGHWAYS
**TEMPORARY TRAFFIC CONTROL
SPECIAL DETAILS**

Public Roads Div.	State Dist. No.	State Project No.	Federal Project No.	County	Sheet No.	Total Sheets
W.V.	01	S320 -64- 57.44	NHPP-0064 (497)D	KANAWHA	XX	XX

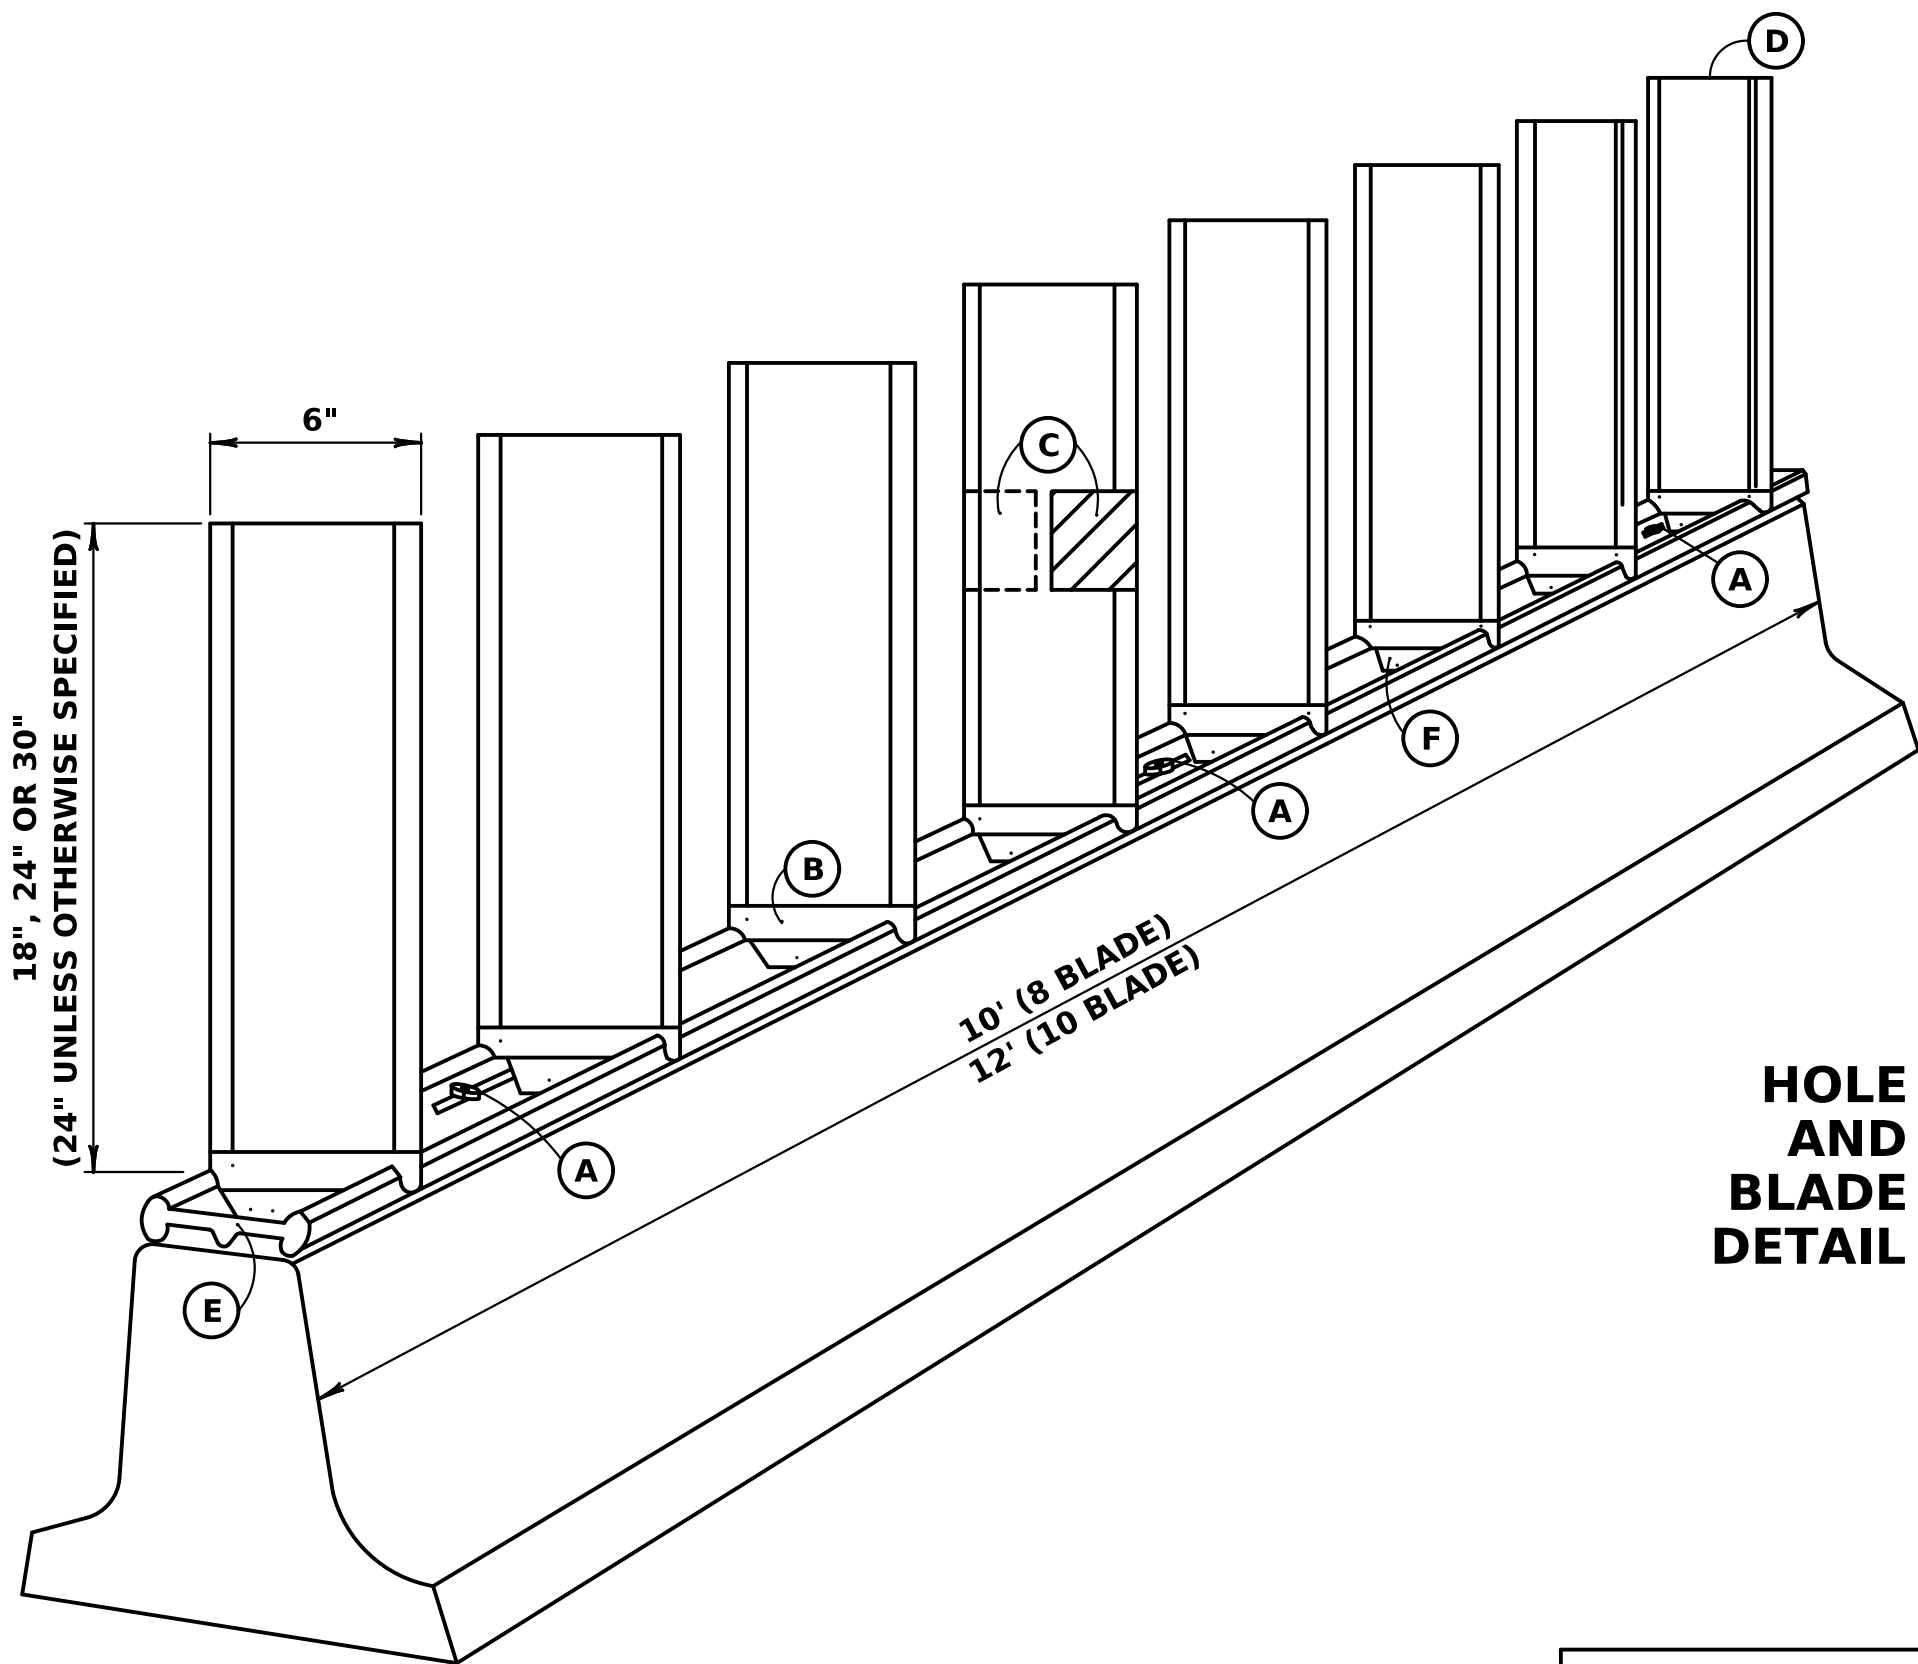

HOLE AND BLADE DETAIL

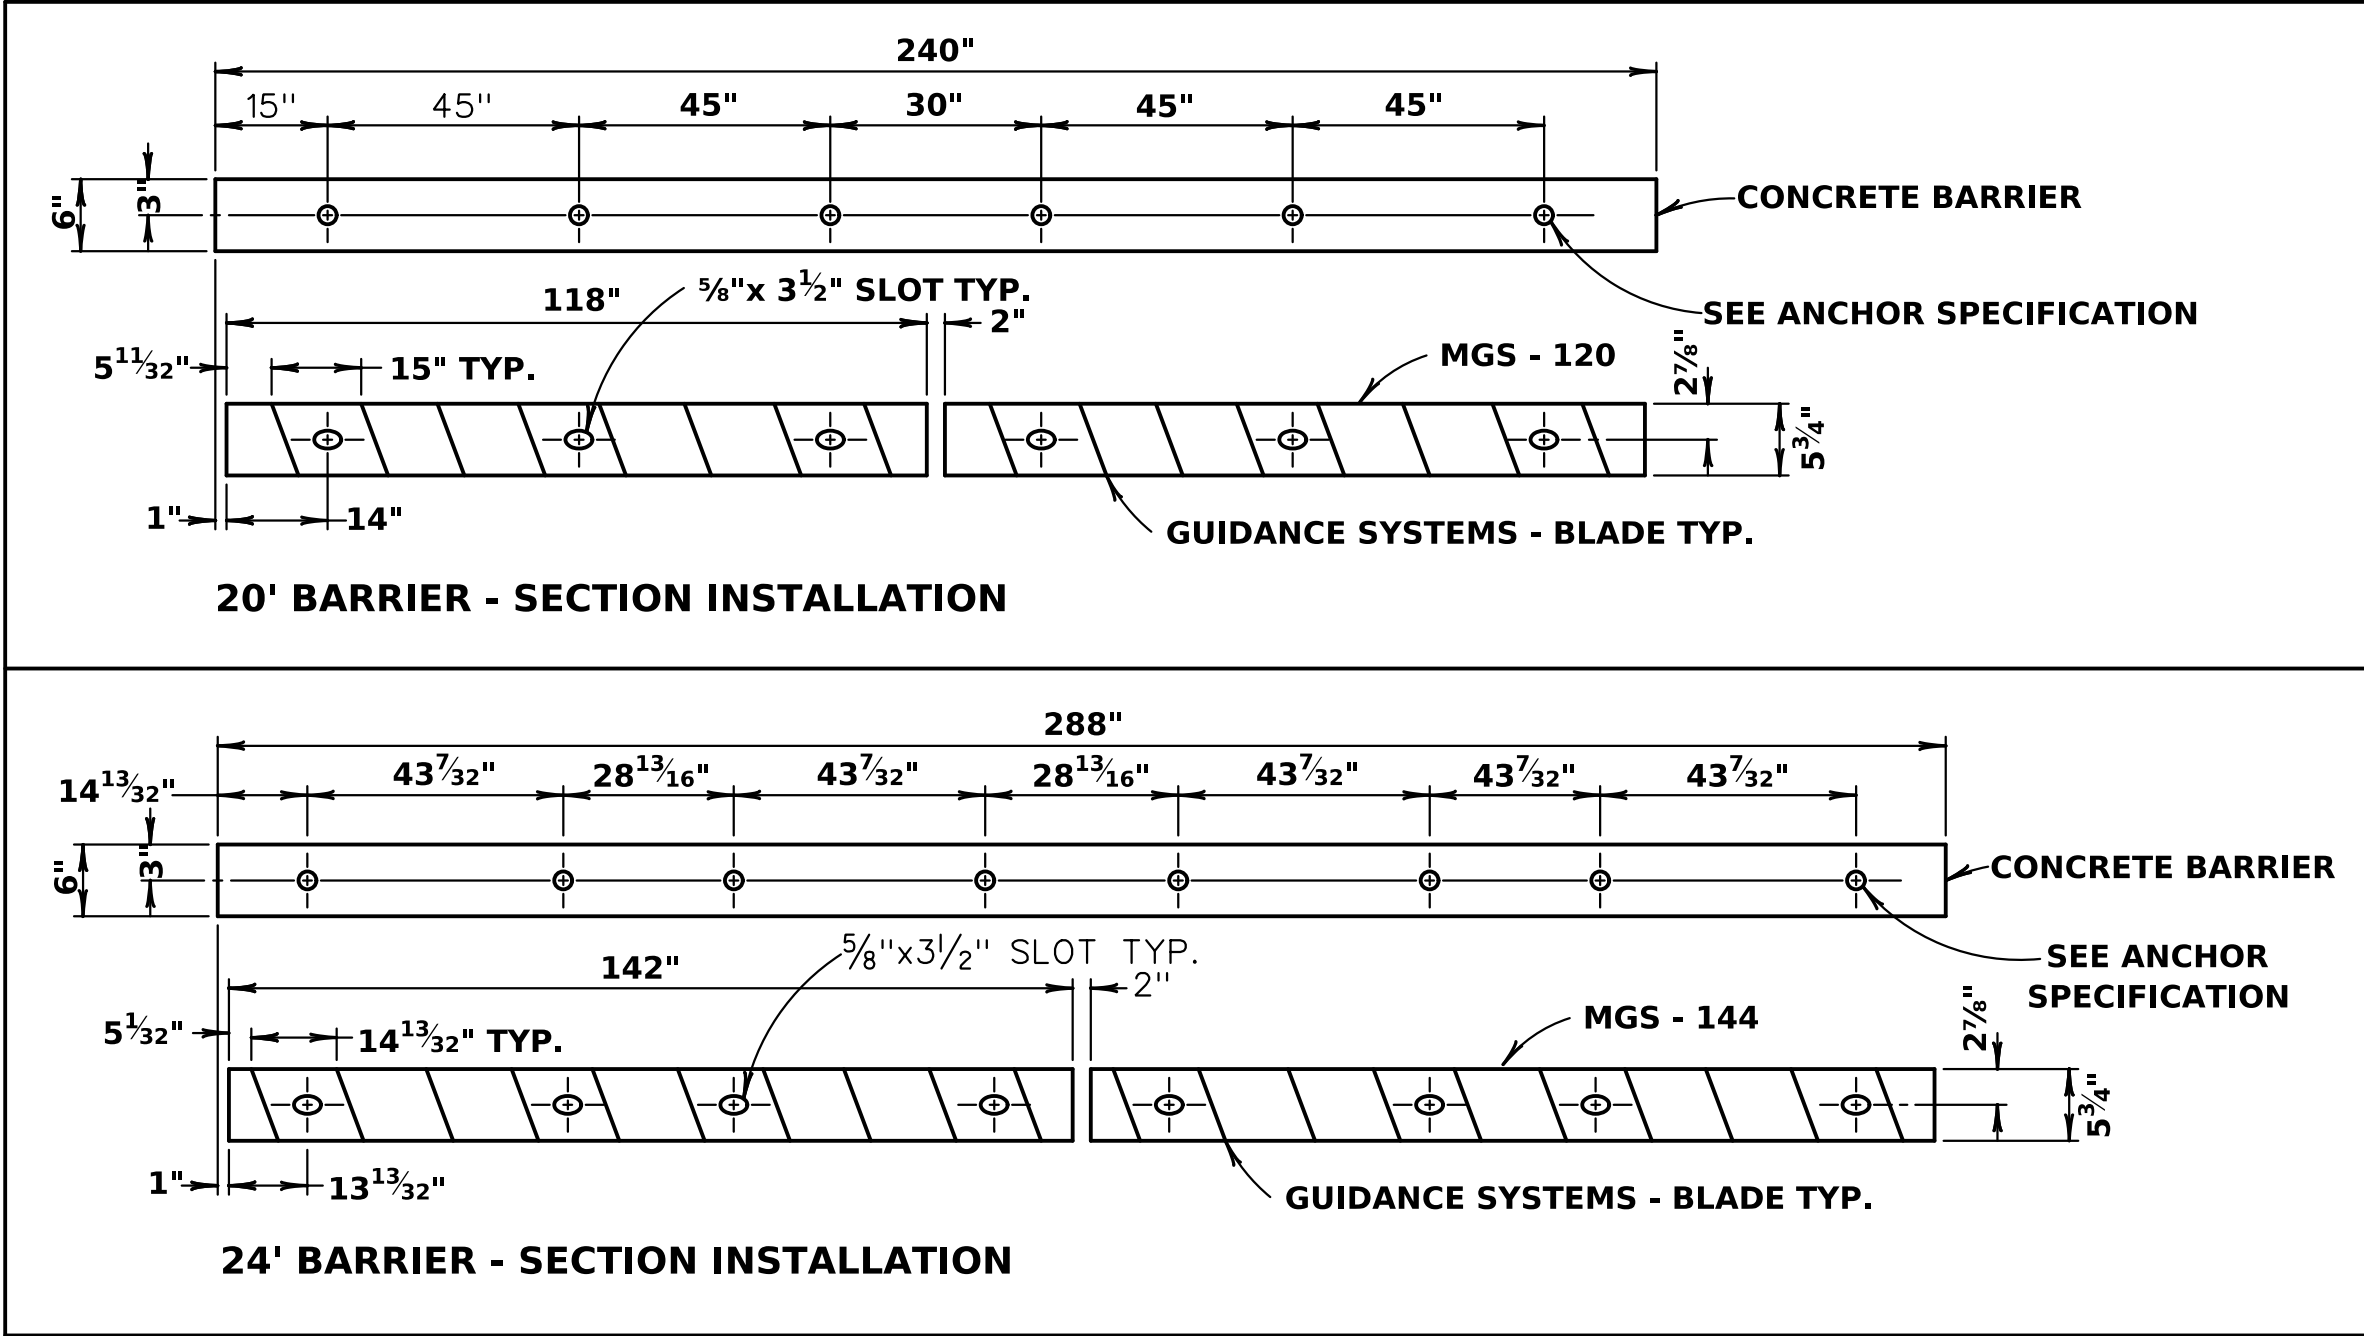

SPECIFICATIONS

MODULAR UNITS - PORTABLE

- 10' LENGTH - 8 BLADE UNIT - 22° ANGLE
- 12' LENGTH - 10 BLADE UNIT - 22° ANGLE
- 12' UNLESS OTHERWISE SPECIFIED
- STANDARD ANCHOR SYSTEM FOR EACH MODULE CONSISTS OF MIN. THREE (3)
- 1/2" ANCHOR BOLTS

GLARE SCREEN BLADES


- COLOR - WHITE OR GREEN (GREEN UNLESS OTHERWISE SPECIFIED)
- WIDTH - 6" STANDARD
- LENGTH - AVAILABLE IN 18", 24" & 30" (24" UNLESS OTHERWISE SPECIFIED)
- OPTIONAL REFLECTIVE EDGE STRIPS AVAILABLE (C)
- (THREE BY THREE SQUARE PLACED AT MIDPOINT OF LEADING GLARE BLADE BOTH SIDES)

INDIVIDUAL BLADE UNIT

BLADE CAN BE INSTALLED AS A SINGLE UNIT BUT MUST BE NINE INCH BLADE AND DETAILED AS SHOWN ON PLANS

F

MOUNTING BRACKET DETAIL

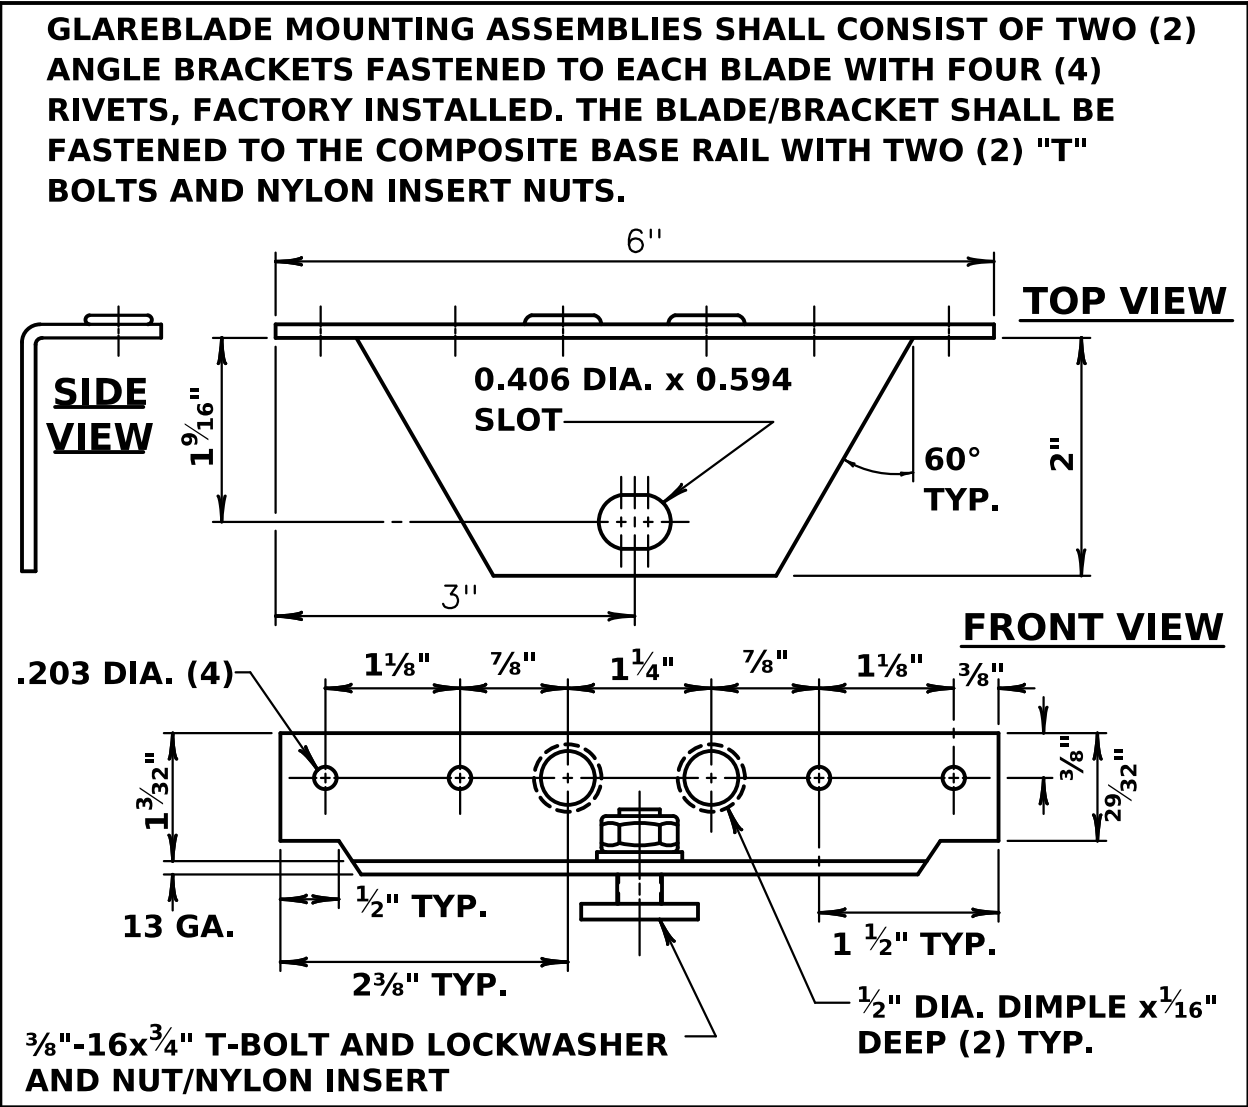

REVISION NUMBER	SHEET NUMBER	REVISION	DATE	BY

THE WEST VIRGINIA DEPARTMENT OF TRANSPORTATION
DIVISION OF HIGHWAYS
**TEMPORARY TRAFFIC CONTROL
SPECIAL DETAILS**


GENERAL NOTES:

- DESCRIPTION:**
THIS WORK SHALL DEFINE THE FURNISHING AND INSTALLATION OF MODULAR GLAREBLADE UNITS ON CONCRETE MEDIAN BARRIERS.
- MATERIALS:**
THE GLAREBLADE AND BASE ARE MANUFACTURED FROM GLASS FIBER AND MARBLE REINFORCED THERMOSETTING COMPOSITE AND SHALL CONFORM TO THE FOLLOWING REQUIREMENTS:
 - A. GLAREBLADE (SEE DETAIL D).
 - B. BASE RAIL (SEE DETAIL E).
 - C. ANCHOR BOLTS (SEE DETAIL A).
THE ANCHOR BOLT SYSTEM SHALL BE ZINC PLATED STAINLESS STEEL OR ZINC PLATED STEEL AS RECOMMENDED BY THE MANUFACTURER AND CONSIST OF THE FOLLOWING TWO STYLES LISTED BY PREFERRED APPLICATION:
 - (1) ADHESIVE SYSTEM: FLUSH MOUNTING ANCHOR RECOMMENDED FOR TEMPORARY INSTALLATIONS.
ADHESIVE ANCHOR SHALL CONSIST OF A TWO-PART ADHESIVE COMPOSED OF A VINYLESTER OR POLYESTER RESIN WITH A HARDENING AGENT AND AN INTERNALLY-THREADED METAL SLEEVE. ANCHOR BOLT SHALL BE INSTALLED WITH LOCKWASHER AND 4-INCH CIRCULAR WASHER. THE ADHESIVE SHALL BE SELF CONTAINED CARTRIDGE WHICH MIXES THE TWO COMPONENTS AS THEY ARE DISPERED. THE ADHESIVE SHALL BE HILTI HIT C-10 OR APPROVED EQUAL.
 - (2) MECHANICAL SYSTEM: STUD MOUNTING ANCHOR RECOMMENDED FOR PERMANENT INSTALLATIONS.
MECHANICAL ANCHOR SHALL CONSIST OF STUD-TYPE STEEL EXPANSION ANCHOR WITH TWO INDEPENDENT STEEL WEDGES. ANCHORS SHALL MEET FEDERAL SPECIFICATION FF-S-325, GROUP II, TYPE 4, CLASS 1, FOR CONCRETE EXPANSION ANCHORS.
 - D. GLAREBLADE MOUNTING BRACKETS (SEE DETAIL F).
 - E. ALL THERMOSETTING COMPOSITES SHALL RETAIN MECHANICAL PROPERTIES OVER A TEMPERATURE -40 DEGREES F. AND 180 DEGREES F., AND SHOW MINIMUM DEGRADATION AFTER 3,000 HOURS IN A WEATHERMETER.
- CONSTRUCTION:**
 - A. THE GLAREBLADES AND BASE RAIL SHALL BE PREASSEMBLED PRIOR TO DELIVERY TO CONSTRUCTION SITE.
 - B. ANCHOR BOLTS (SEE HOLE AND BLADE DETAIL).
 - C. IT SHALL BE THE INSTALLER'S RESPONSIBILITY TO INSURE THAT THE CONCRETE UPON WHICH THE GLAREBLADES ARE TO BE MOUNTED PROVIDES A MINIMUM OF 3,000 P.S.I. COMPRESSIVE STRENGTH AND THAT LARGE HARD AGGREGATE IS NOT PRESENT IN SUCH QUANTITIES AS TO MAKE IT DIFFICULT OR IMPOSSIBLE TO DRILL SATISFACTORY HOLES FOR THE SETTING OF THE EXPANSION ANCHOR STUDS.
 - D. IF THE CONCRETE DOES NOT MEET THE ABOVE REQUIREMENTS, THE INSTALLER SHALL PLAN ON USING ALTERNATIVE ANCHORAGE SYSTEM FOR ATTACHING THE BRACKET TO THE CONCRETE.
 - E. IF REMOVAL OF THE UNITS IS NECESSARY, THERE SHALL BE NO DAMAGES OR PROTRUSIONS REMAINING ON THE CONCRETE BARRIER, AND IF SO, THEY SHALL BE REPAIRED AT CONTRACTOR'S EXPENSE.
- PAYMENT:**
 - A. THE METHOD OF MEASURING THE ACCEPTED QUANTITIES OF GLASS FIBER AND MARBLE REINFORCED GLARE BARRIER SHALL BE AT THE CONTRACT UNIT PRICE PER LINEAR FOOT OF GLARE BARRIER PER ITEM 664006-010 (TYPE V), GLARE BARRIER, WHICH PRICES AND PAYMENT SHALL BE FULL COMPENSATION FOR FURNISHING ALL MATERIALS AND DOING ALL WORK PRESCRIBED IN A WORKMANLIKE AND ACCEPTABLE MANNER, INCLUDING ALL GLARE BARRIER, BRACKETS, HARDWARE, DELINEATION, LABOR, TOOLS, EQUIPMENT, SUPPLIES AND INCIDENTALS NECESSARY TO COMPLETE THE WORK.
 - B. FOR WORK ZONE SITUATIONS, THE ABOVE NAMED SHALL ALSO INCLUDE ERECTION, MAINTAINING, CLEANING, REPAIRING, RELOCATING IF NECESSARY, AND REMOVING.


**GLARE BARRIER
TYPE V - SHEET 1 OF 2
GLASS FIBER AND
MARBLE REINFORCED**

TTCP-##

Public Roads Div.	State Dist. No.	State Project No.	Federal Project No.	County	Sheet No.	Total Sheets
W.V.	01	S320 -64- 57.44	NHPP-0064 (497)D	KANAWHA	XX	XX

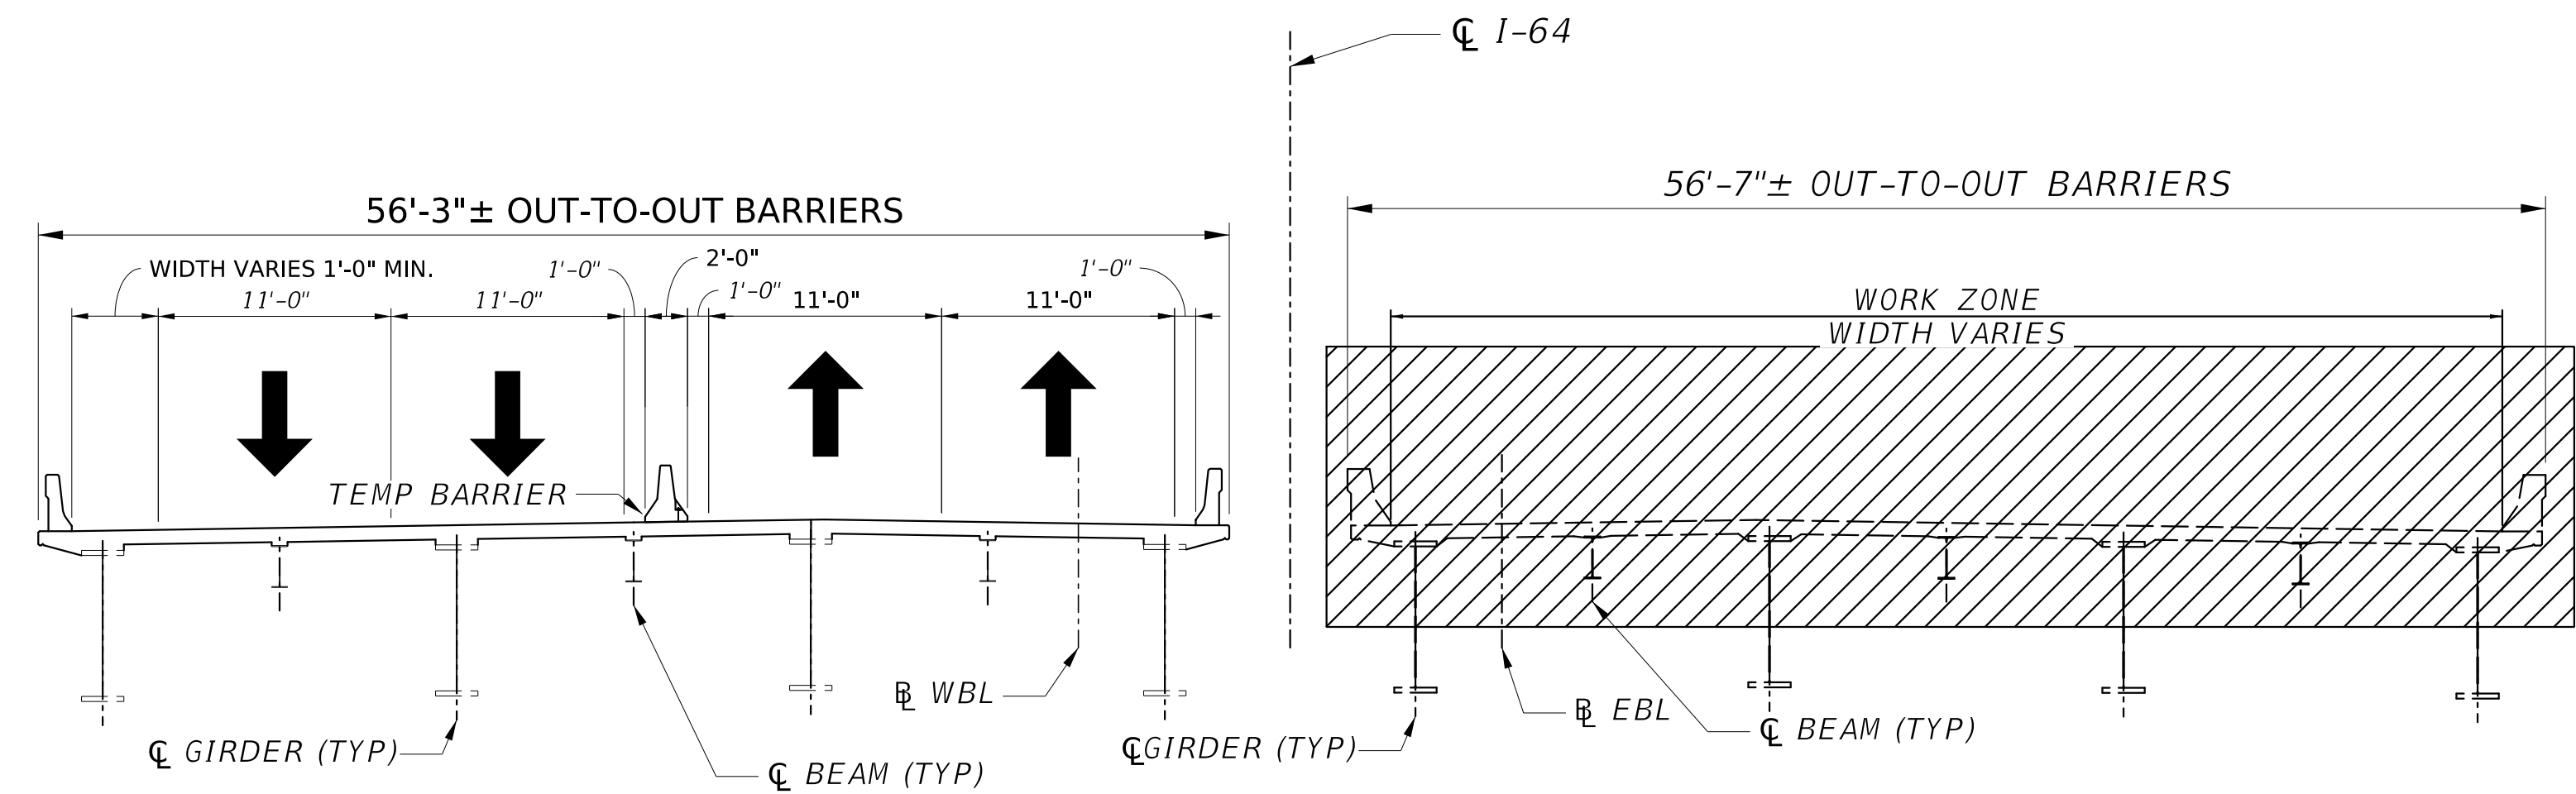

SPANS 1-4 PHASE 1

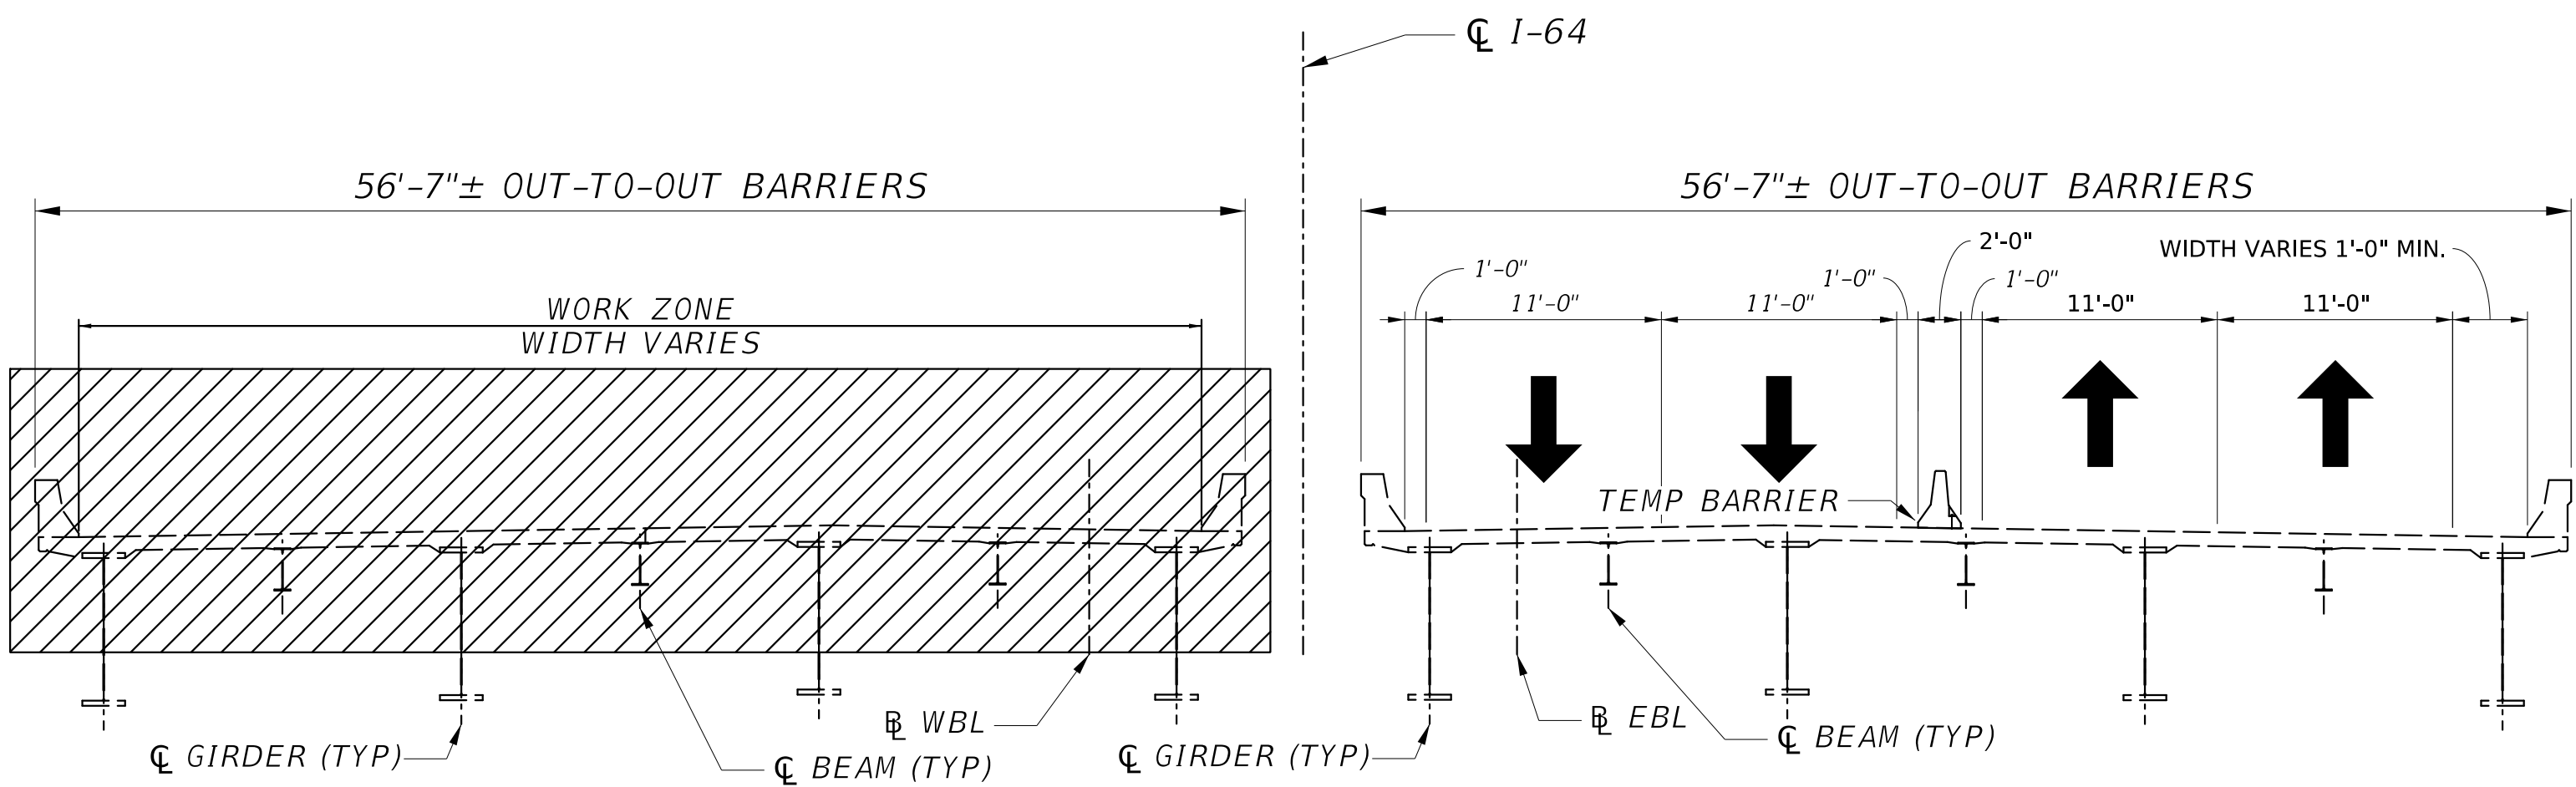

SPANS 1-4 PHASE 2

TTCP-##

NOT TO SCALE




REVISION NUMBER	SHEET NUMBER	REVISION	DATE	BY


THE WEST VIRGINIA DEPARTMENT OF TRANSPORTATION
DIVISION OF HIGHWAYS
**TEMPORARY TRAFFIC CONTROL
TYPICALS**

11-DEC-2025

Public Roads Div.	State Dist. No.	State Project No.	Federal Project No.	County	Sheet No.	Total Sheets
W.V.	01	S320 -64- 57.44	NHPP-0064 (497)D	KANAWHA	XX	XX

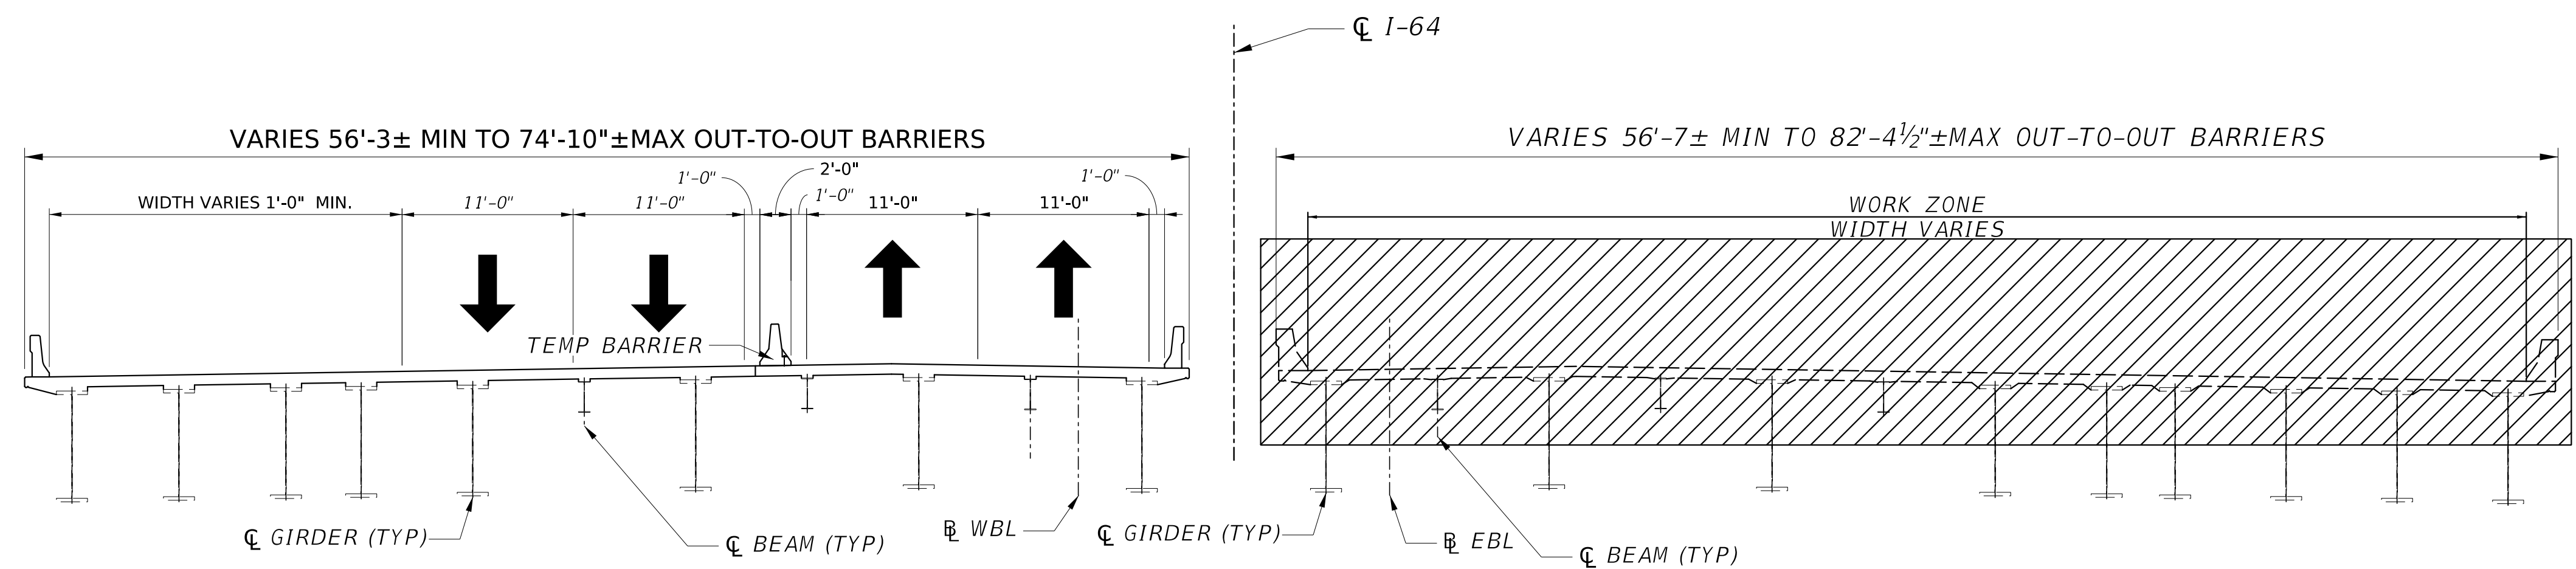

SPANS 5-6 PHASE 1

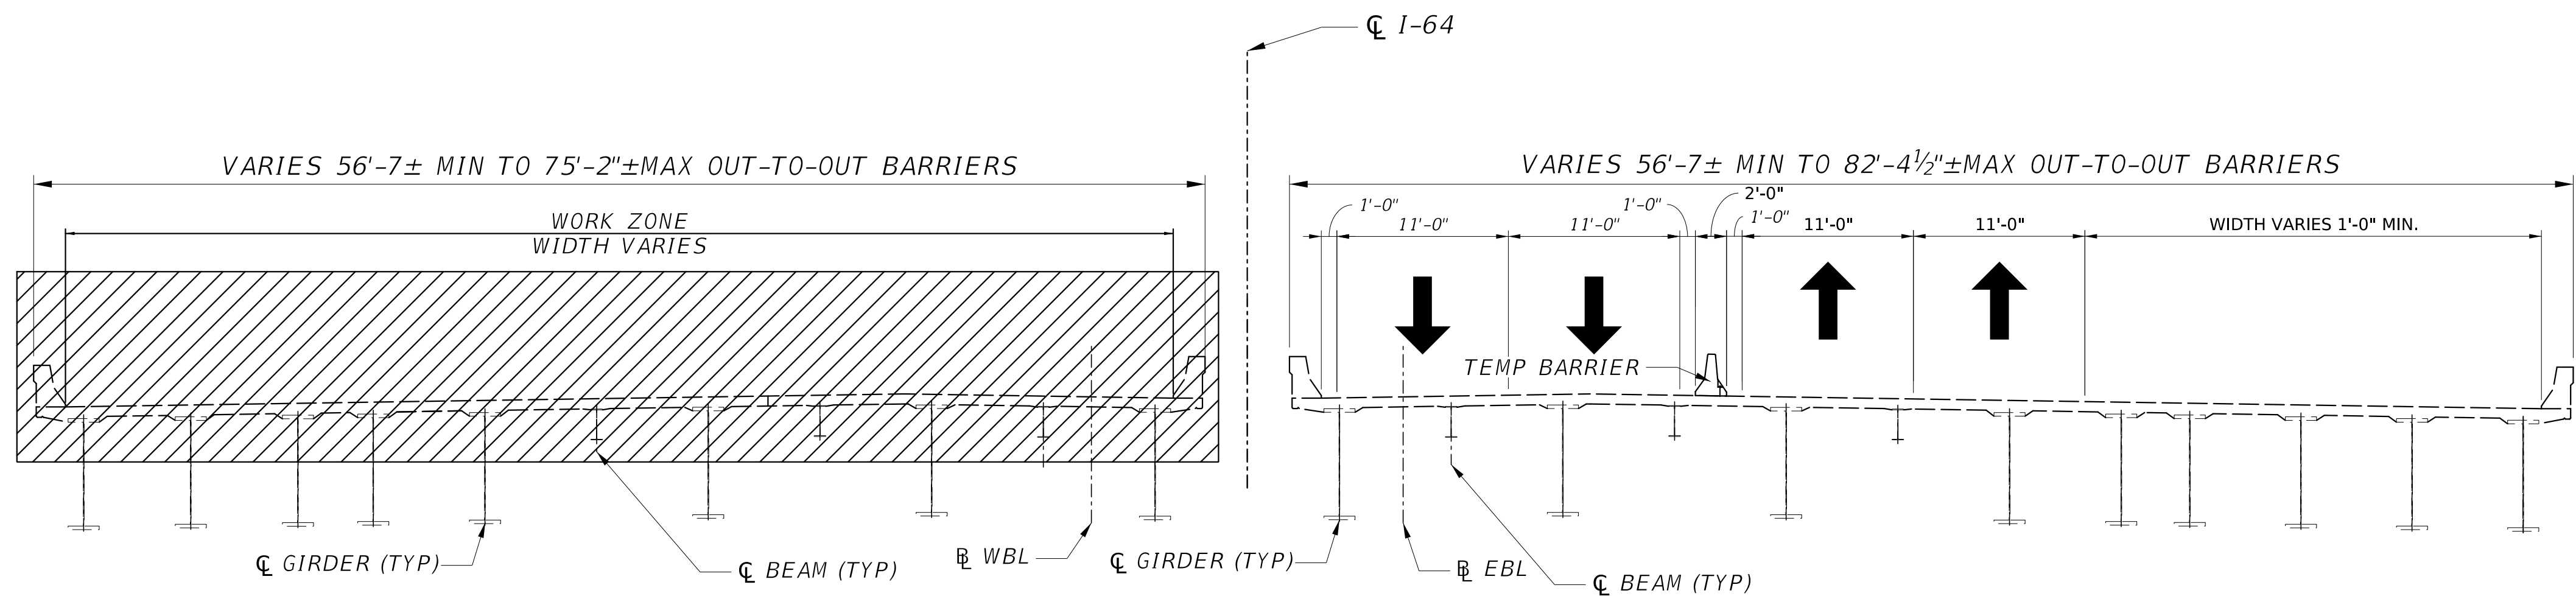

SPANS 5-6 PHASE 2

NOT TO SCALE




REVISION NUMBER	SHEET NUMBER	REVISION	DATE	BY

THE WEST VIRGINIA DEPARTMENT OF TRANSPORTATION
DIVISION OF HIGHWAYS
**TEMPORARY TRAFFIC CONTROL
TYPICALS**


TTCP-##

11-DEC-2025

Public Roads Div.	State Dist. No.	State Project No.	Federal Project No.	County	Sheet No.	Total Sheets
W.V.	01	S320 -64- 57.44	NHPP-0064 (497)D	KANAWHA	XX	XX

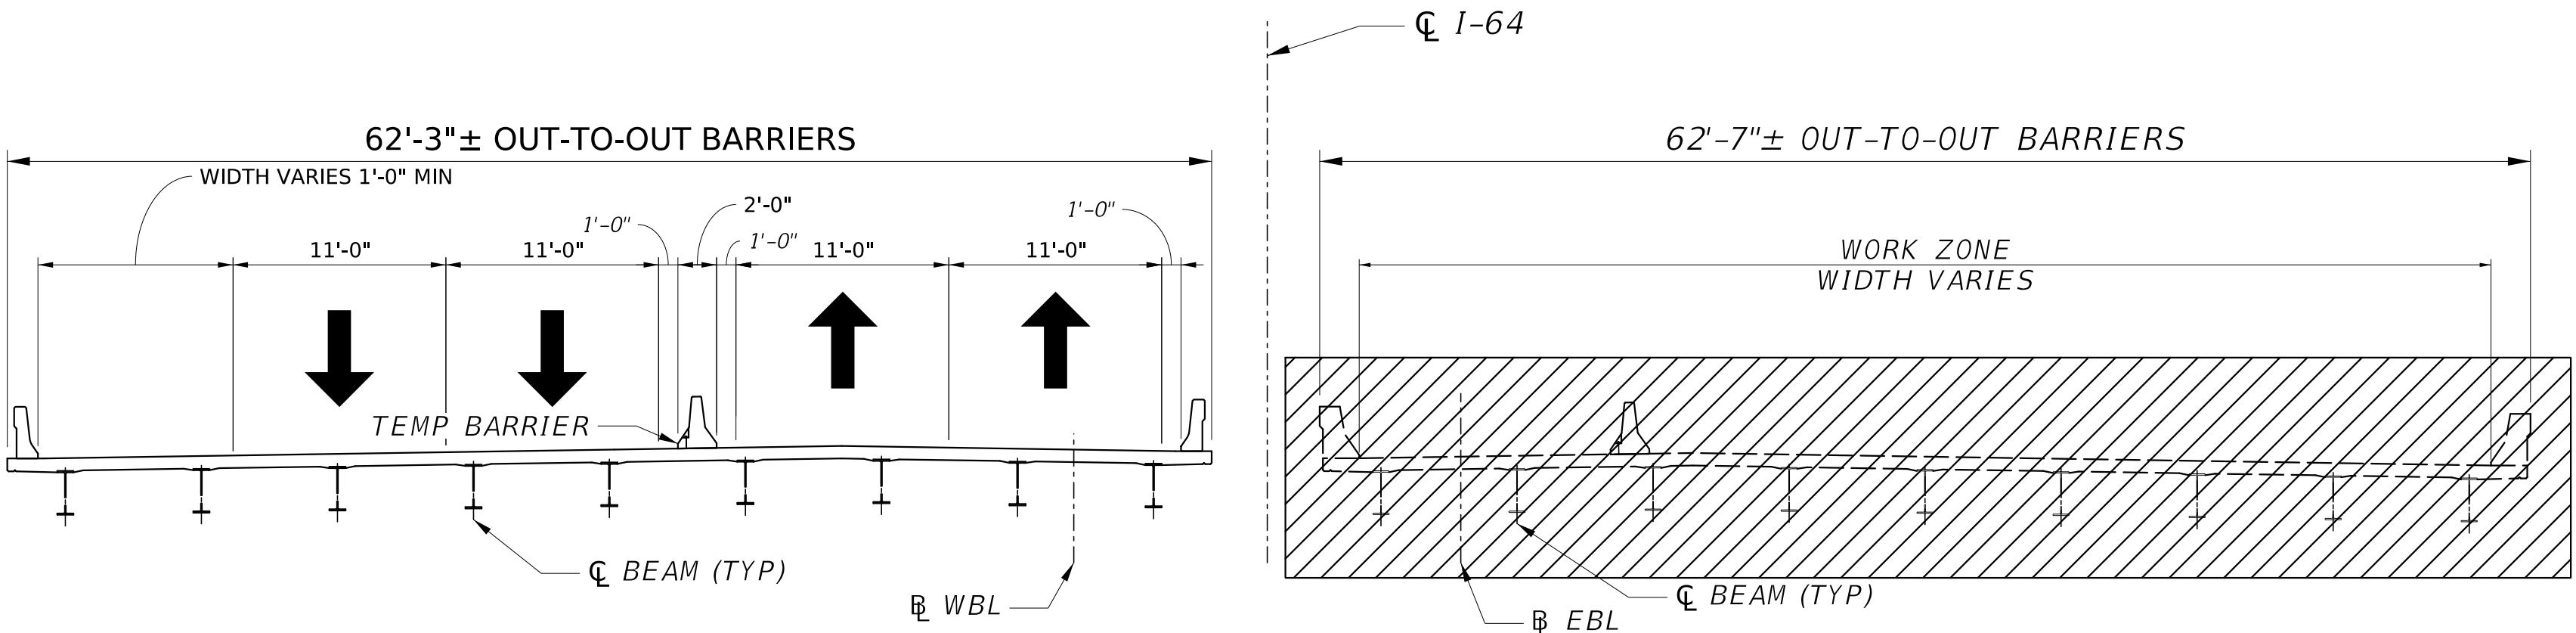

SPAN 7 PHASE 1

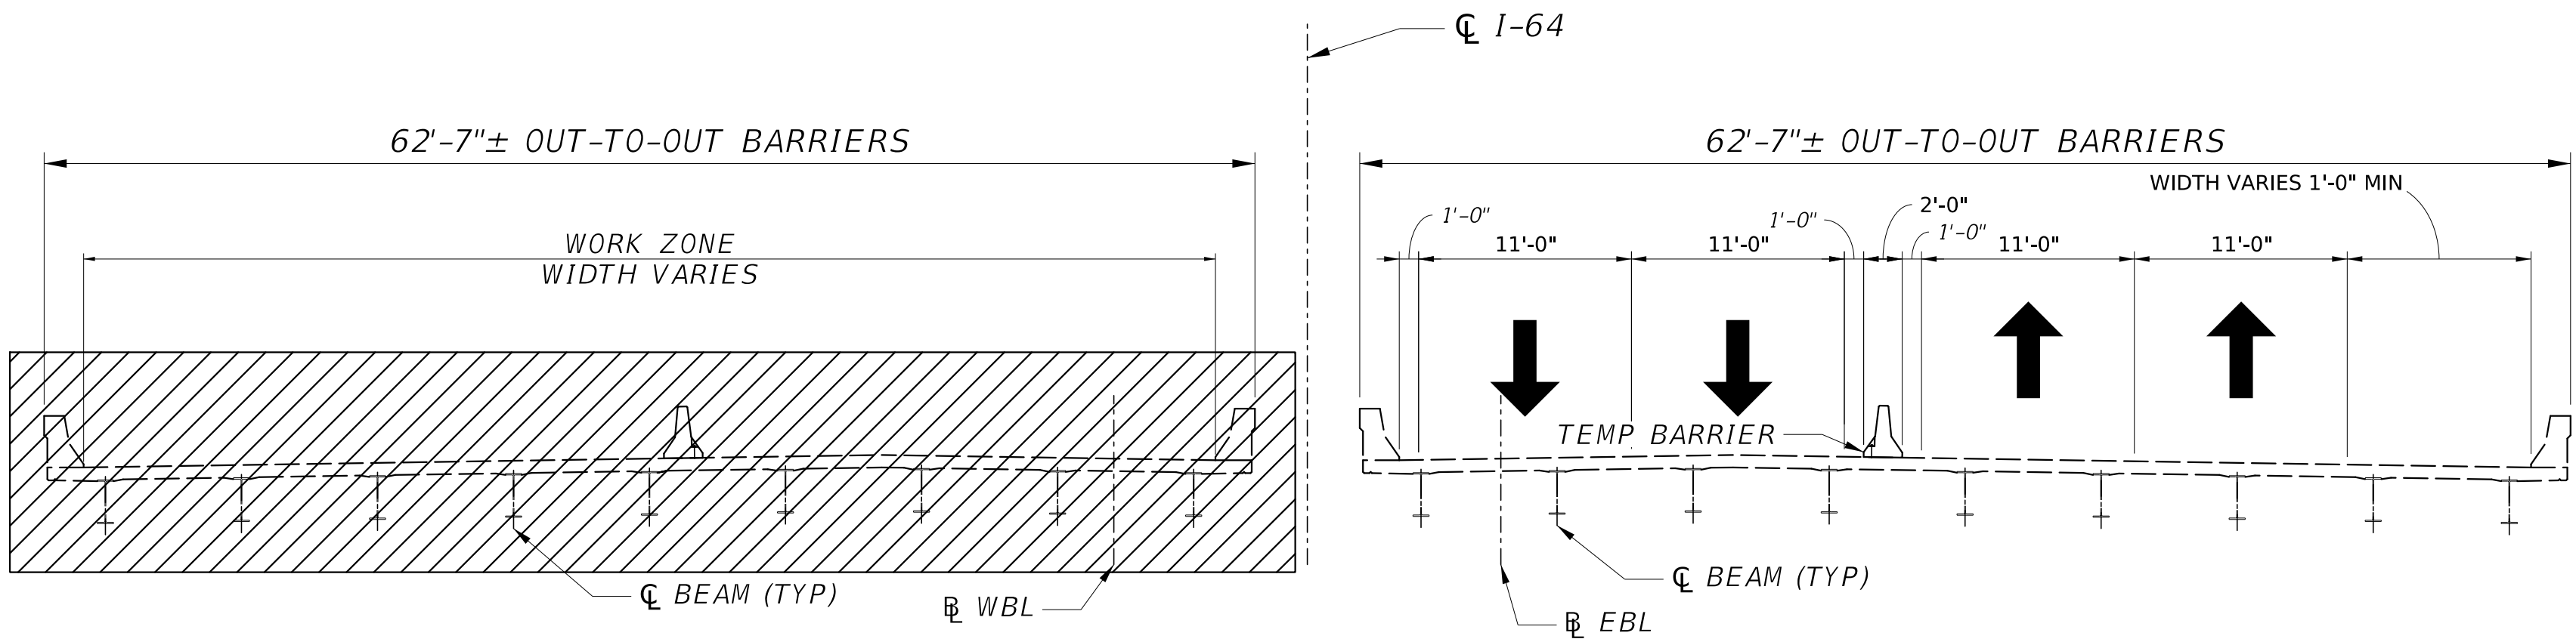

SPAN 7 PHASE 2

NOT TO SCALE




REVISION NUMBER	SHEET NUMBER	REVISION	DATE	BY

THE WEST VIRGINIA DEPARTMENT OF TRANSPORTATION
DIVISION OF HIGHWAYS
**TEMPORARY TRAFFIC CONTROL
TYPICALS**


TTCP-##

11-DEC-2025

Public Roads Div.	State Dist. No.	State Project No.	Federal Project No.	County	Sheet No.	Total Sheets
W.V.	01	S320 -64- 57.44	NHPP-0064 (497)D	KANAWHA	XX	XX

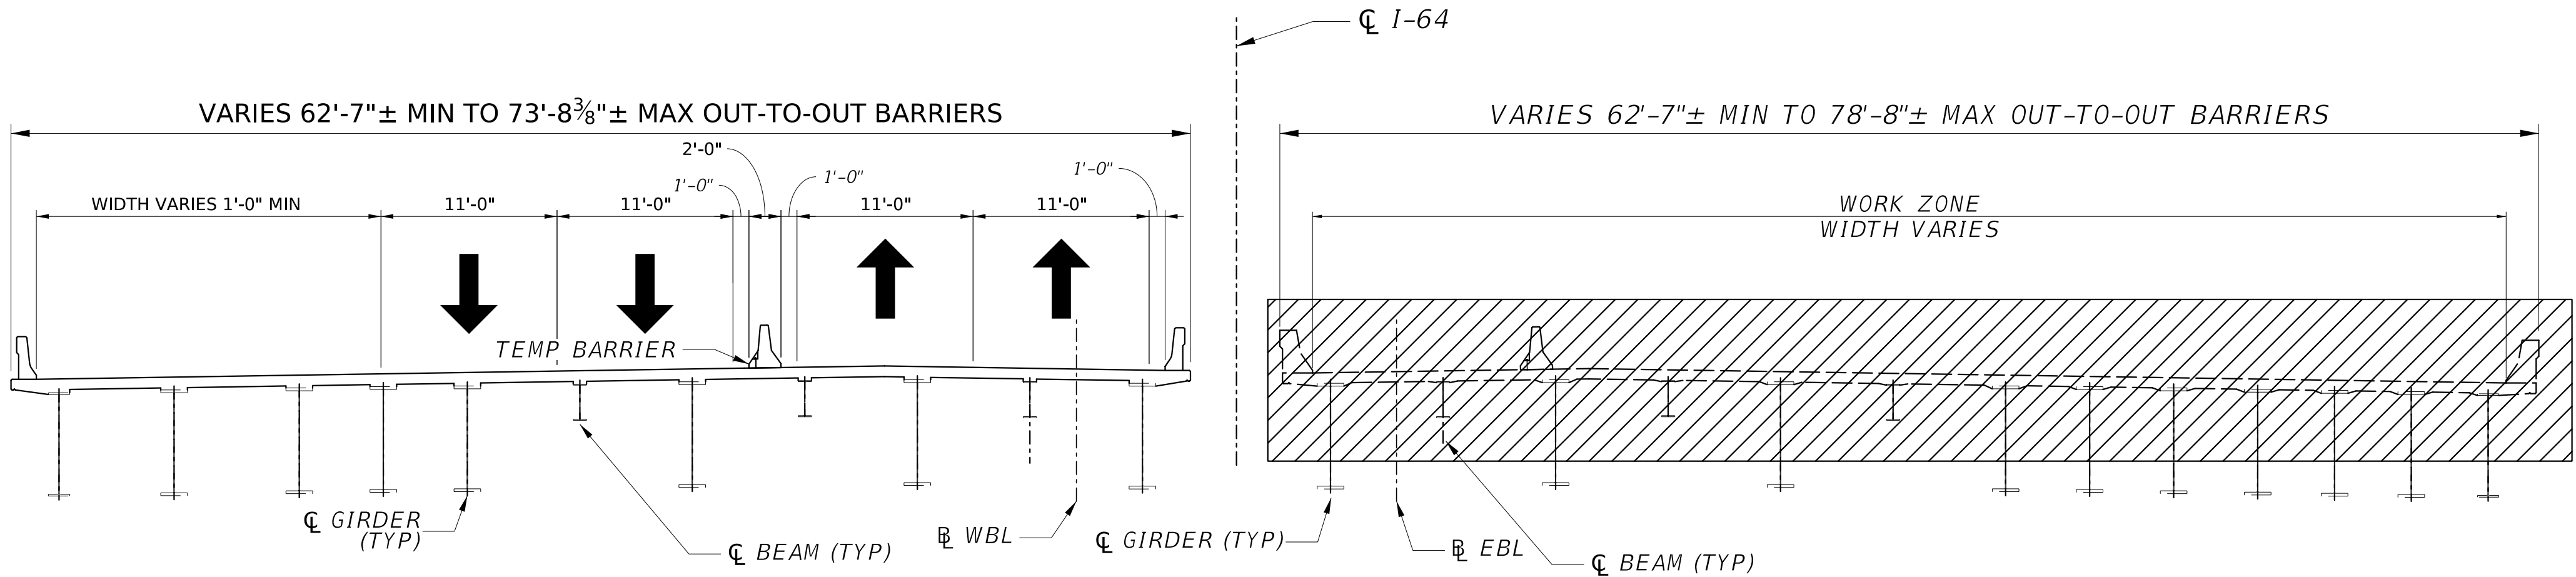

SPANS 8-9 PHASE 1

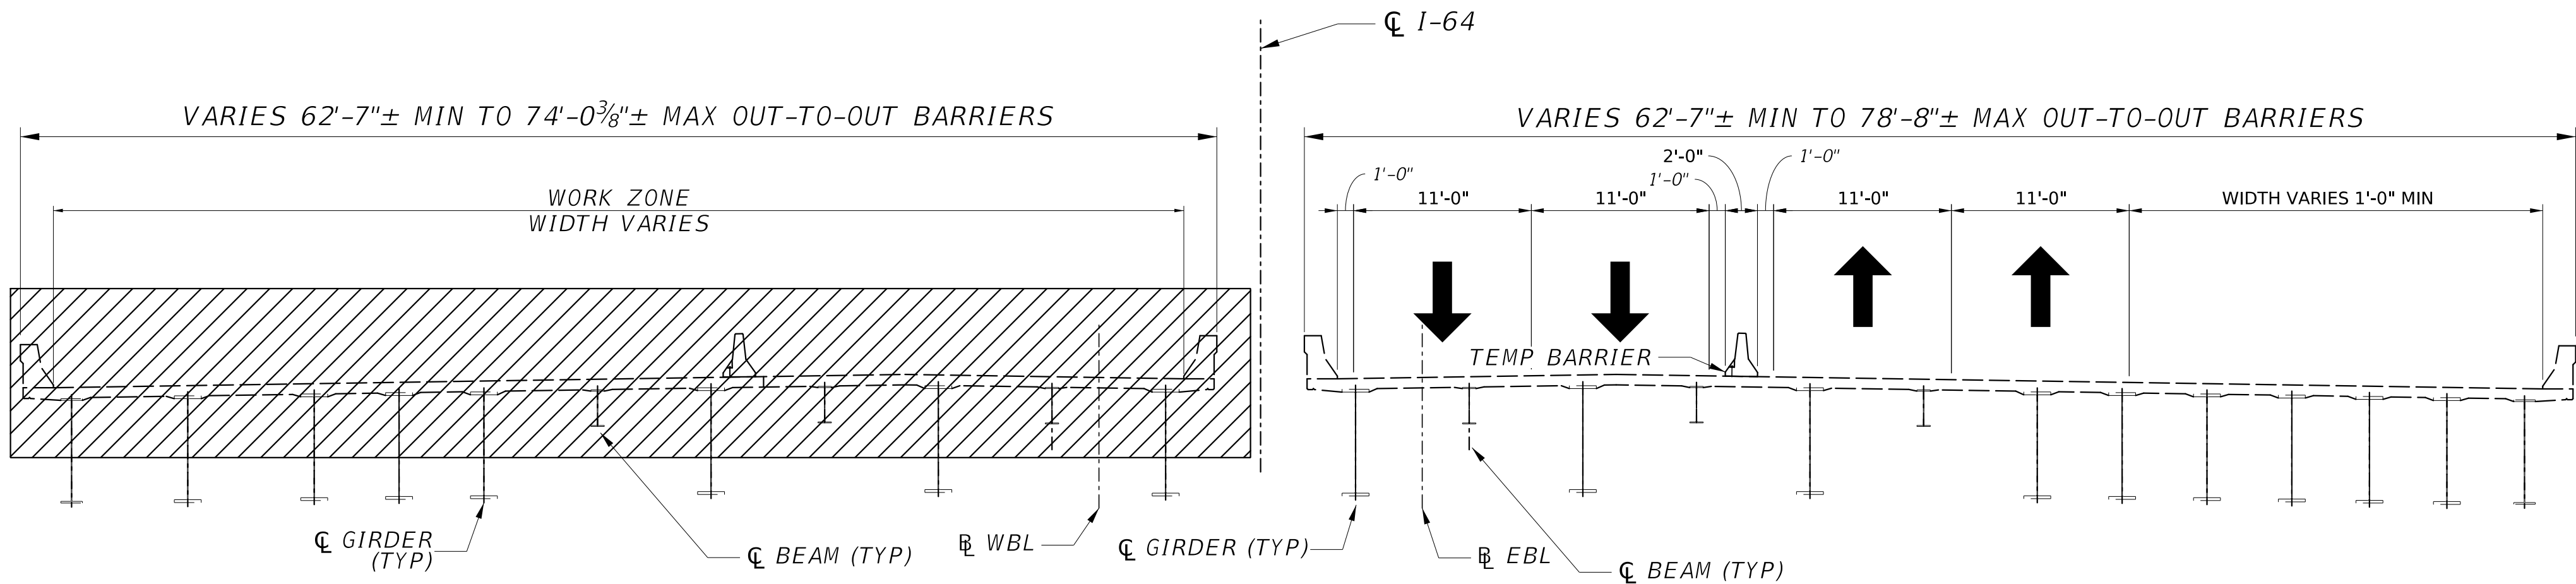

SPANS 8-9 PHASE 2

TTCP-##

NOT TO SCALE




REVISION NUMBER	SHEET NUMBER	REVISION	DATE	BY


THE WEST VIRGINIA DEPARTMENT OF TRANSPORTATION
DIVISION OF HIGHWAYS
**TEMPORARY TRAFFIC CONTROL
TYPICALS**

11-DEC-2025

Public Roads Div.	State Dist. No.	State Project No.	Federal Project No.	County	Sheet No.	Total Sheets
W.V.	01	S320 -64- 57.44	NHPP-0064 (497)D	KANAWHA	XX	XX

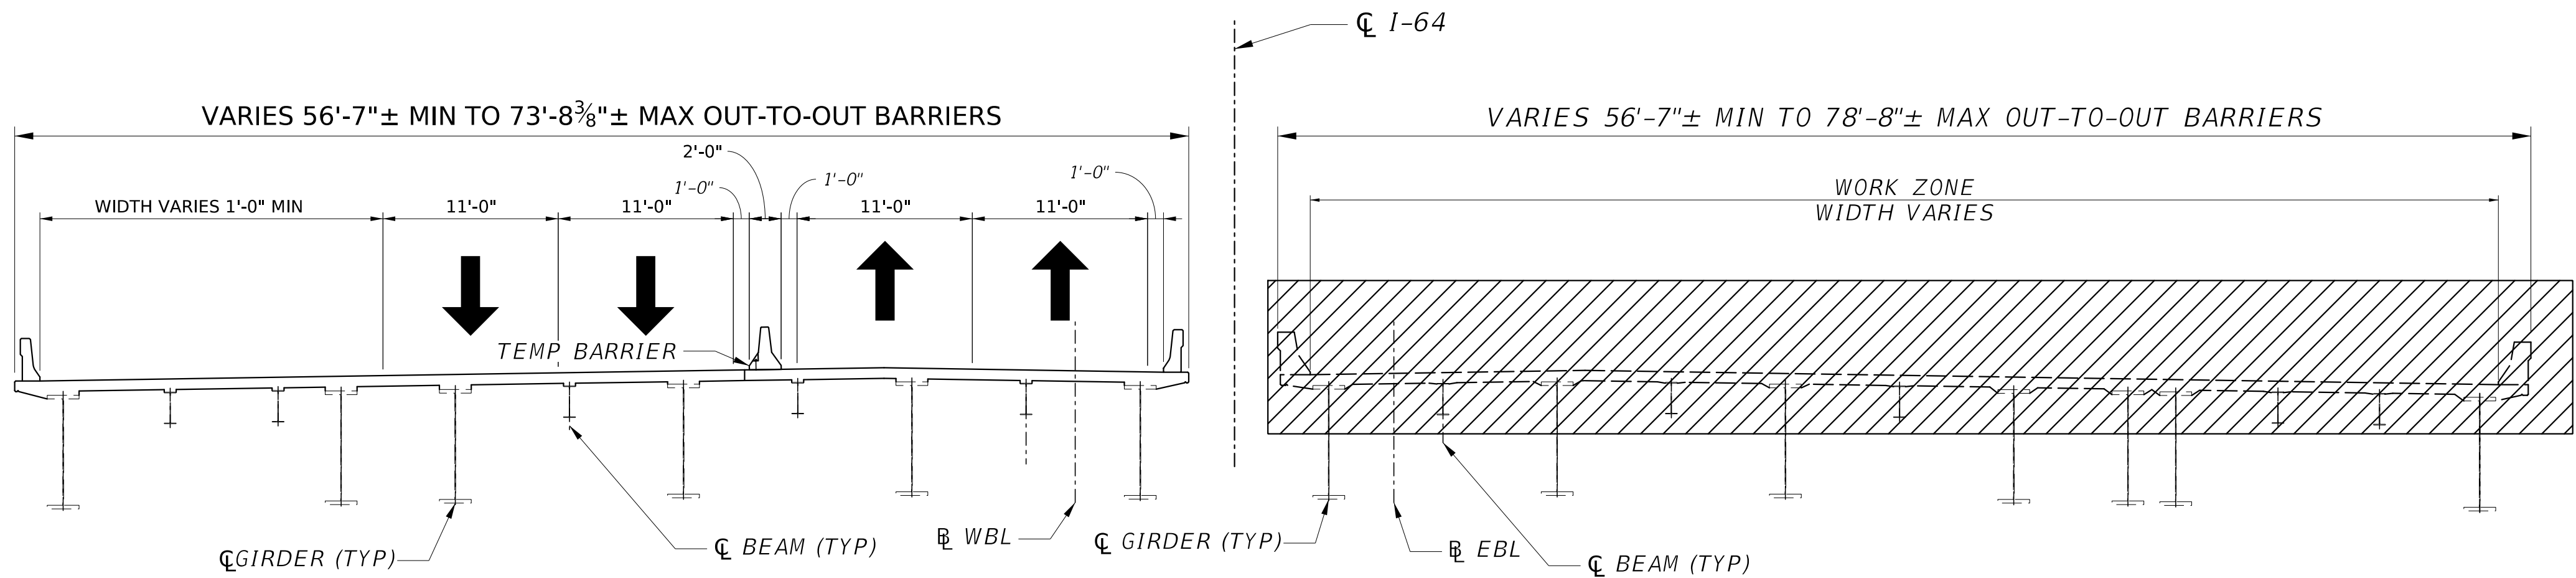

SPANS 10-11 PHASE 1

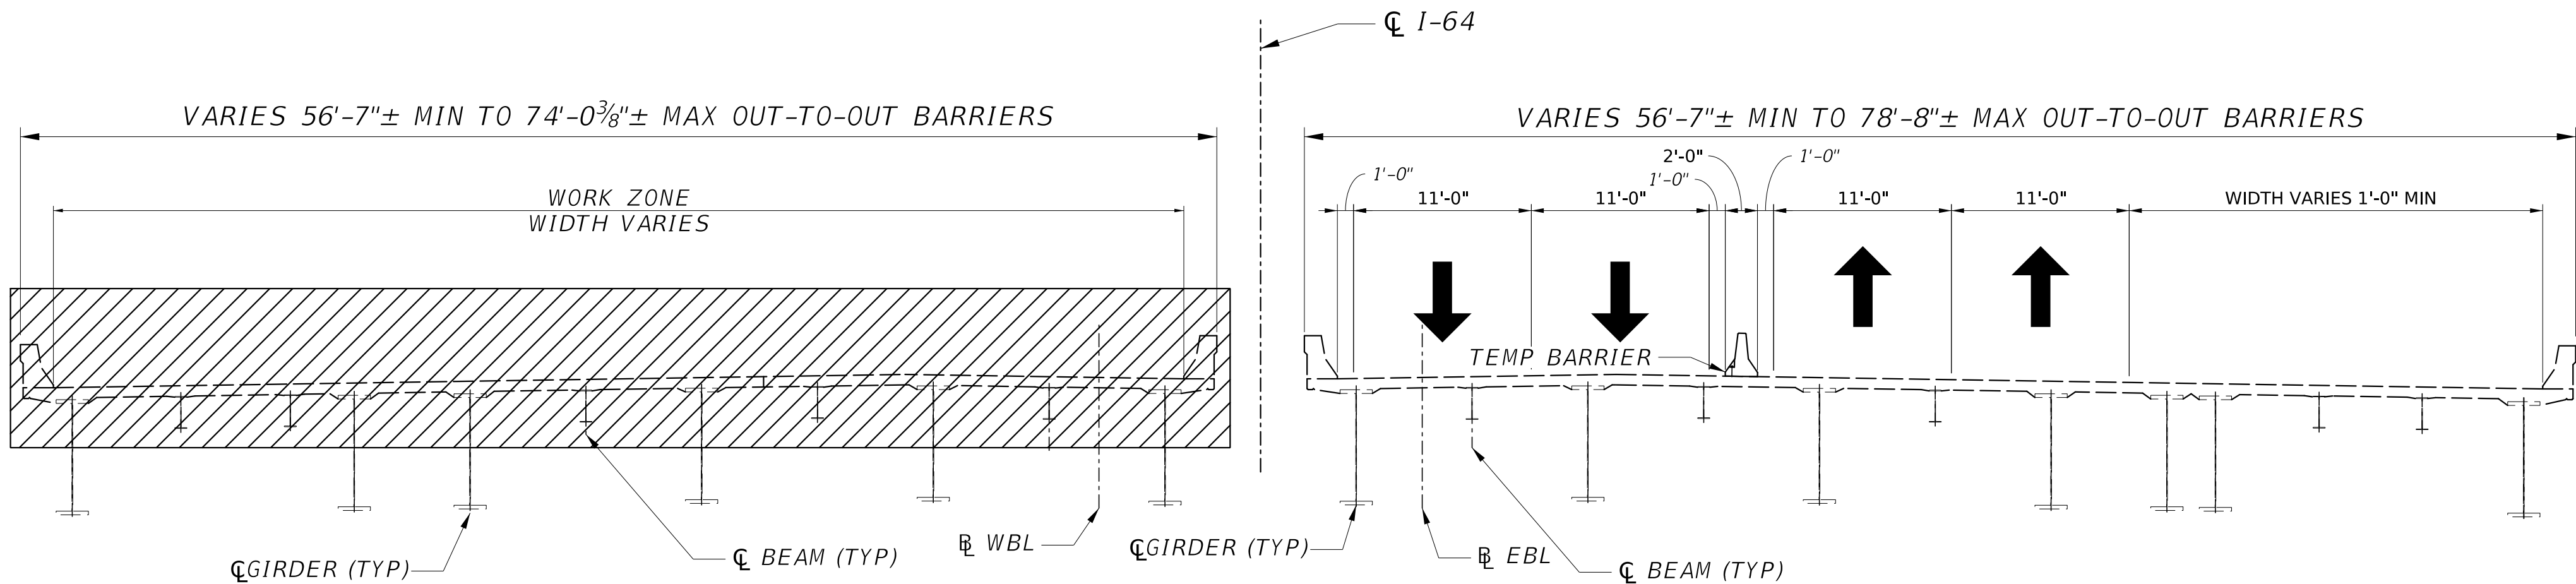

SPANS 10-11 PHASE 2

NOT TO SCALE



REVISION NUMBER	SHEET NUMBER	REVISION	DATE	BY


THE WEST VIRGINIA DEPARTMENT OF TRANSPORTATION
DIVISION OF HIGHWAYS
**TEMPORARY TRAFFIC CONTROL
TYPICALS**

TTCP-##

11-DEC-2025

11-DEC-2025

Public Roads Div.	State Dist. No.	State Project No.	Federal Project No.	County	Sheet No.	Total Sheets
W.V.	01	S320 -64- 57.44	NHPP-0064 (497)D	KANAWHA	XX	XX

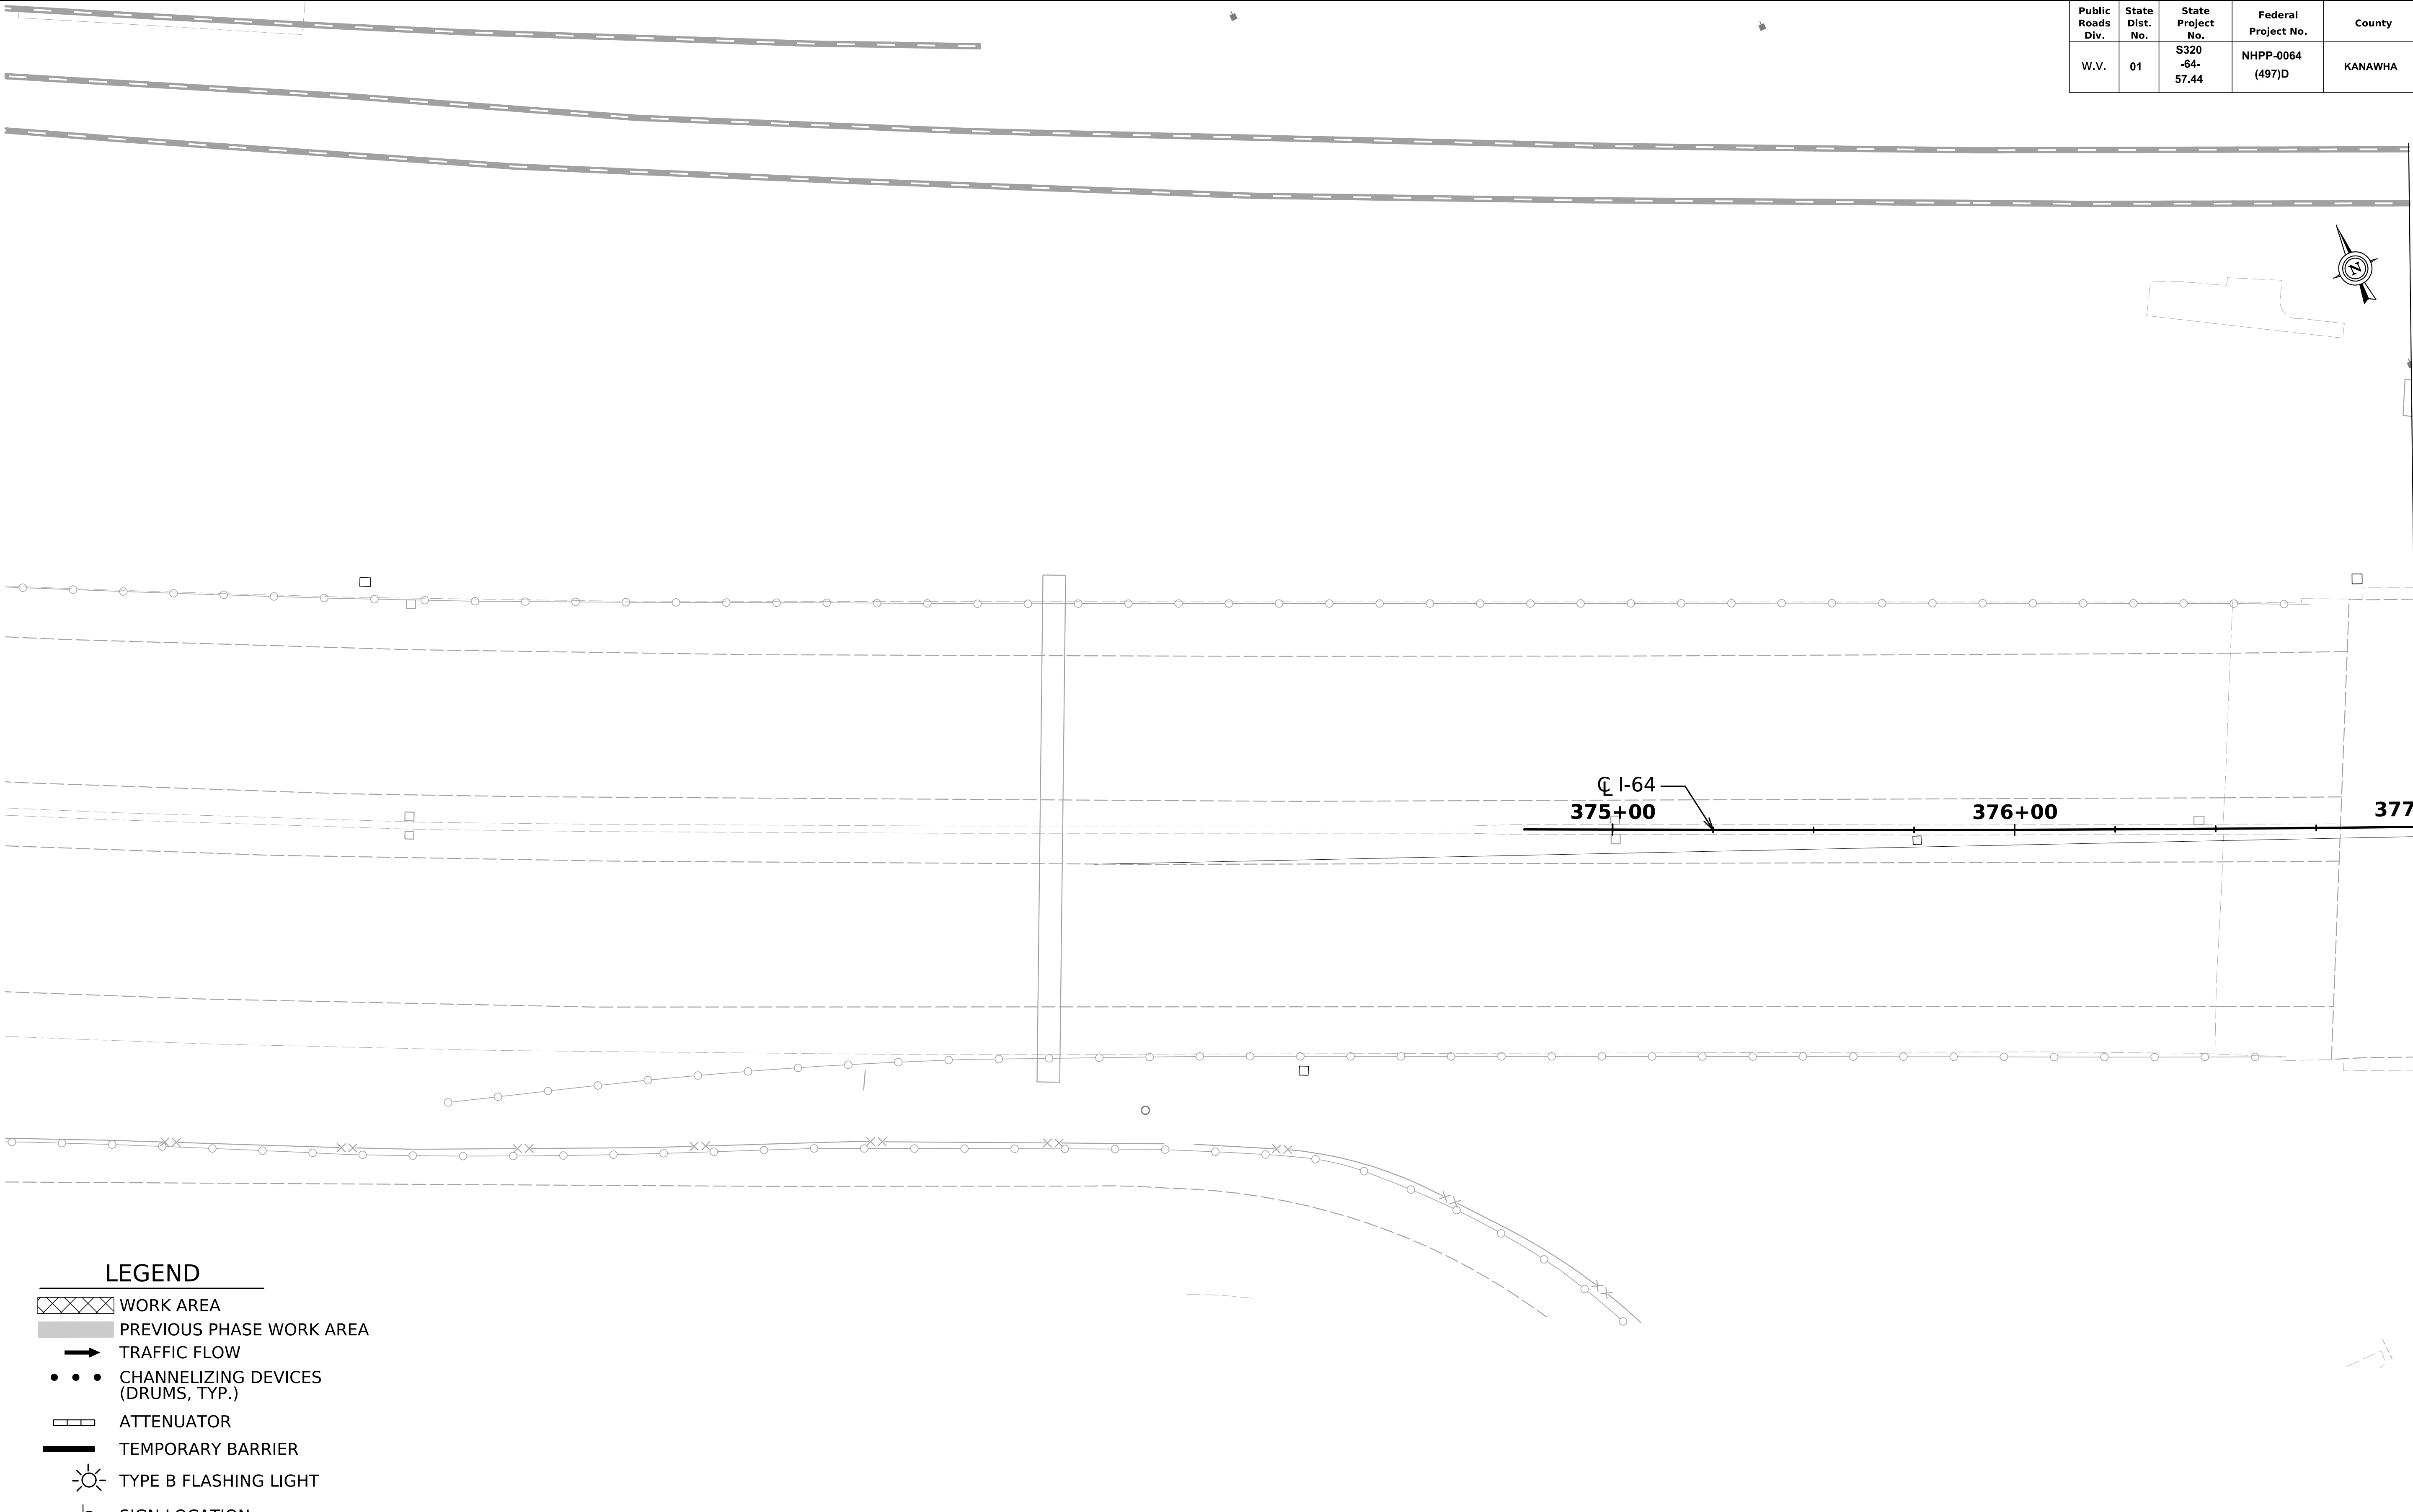

MATCHLINE STA. 377+00

- LEGEND
- WORK AREA
- PREVIOUS PHASE WORK AREA
- TRAFFIC FLOW
- CHANNELIZING DEVICES (DRUMS, TYP.)
- ATTENUATOR
- TEMPORARY BARRIER
- TYPE B FLASHING LIGHT
- SIGN LOCATION
- FLAG ORANGE, 18'x18" MIN.
- TTC SIGN
- TYPE III BARRICADE
- T.P.M.P.

TEMP. PAVEMENT MARKING PAINT



REVISION NUMBER	SHEET NUMBER	REVISION	DATE	BY

THE WEST VIRGINIA DEPARTMENT OF TRANSPORTATION
DIVISION OF HIGHWAYS
**TEMPORARY TRAFFIC CONTROL
PHASE 1**

TTCP-##

Public Roads Div.	State Dist. No.	State Project No.	Federal Project No.	County	Sheet No.	Total Sheets
W.V.	01	S320 -64- 57.44	NHPP-0064 (497)D	KANAWHA	XX	XX

MATCHLINE STA. 377+00

MATCHLINE STA. 383+00

+00 378+00 379+00 380+00 381+00 382+00 383

CL I-64

LEGEND

- WORK AREA
- PREVIOUS PHASE WORK AREA
- TRAFFIC FLOW
- CHANNELIZING DEVICES (DRUMS, TYP.)
- ATTENUATOR
- TEMPORARY BARRIER
- TYPE B FLASHING LIGHT
- SIGN LOCATION
- FLAG ORANGE, 18'x18" MIN.
- TTC SIGN
- TYPE III BARRICADE
- T.P.M.P. TEMP. PAVEMENT MARKING PAINT

SCALE:
0 20 ft




REVISION NUMBER	SHEET NUMBER	REVISION	DATE	BY

THE WEST VIRGINIA DEPARTMENT OF TRANSPORTATION
DIVISION OF HIGHWAYS
TEMPORARY TRAFFIC CONTROL
PHASE 1

TTCP-##

11-DEC-2025

Public Roads Div.	State Dist. No.	State Project No.	Federal Project No.	County	Sheet No.	Total Sheets
W.V.	01	S320 -64- 57.44	NHPP-0064 (497)D	KANAWHA	XX	XX

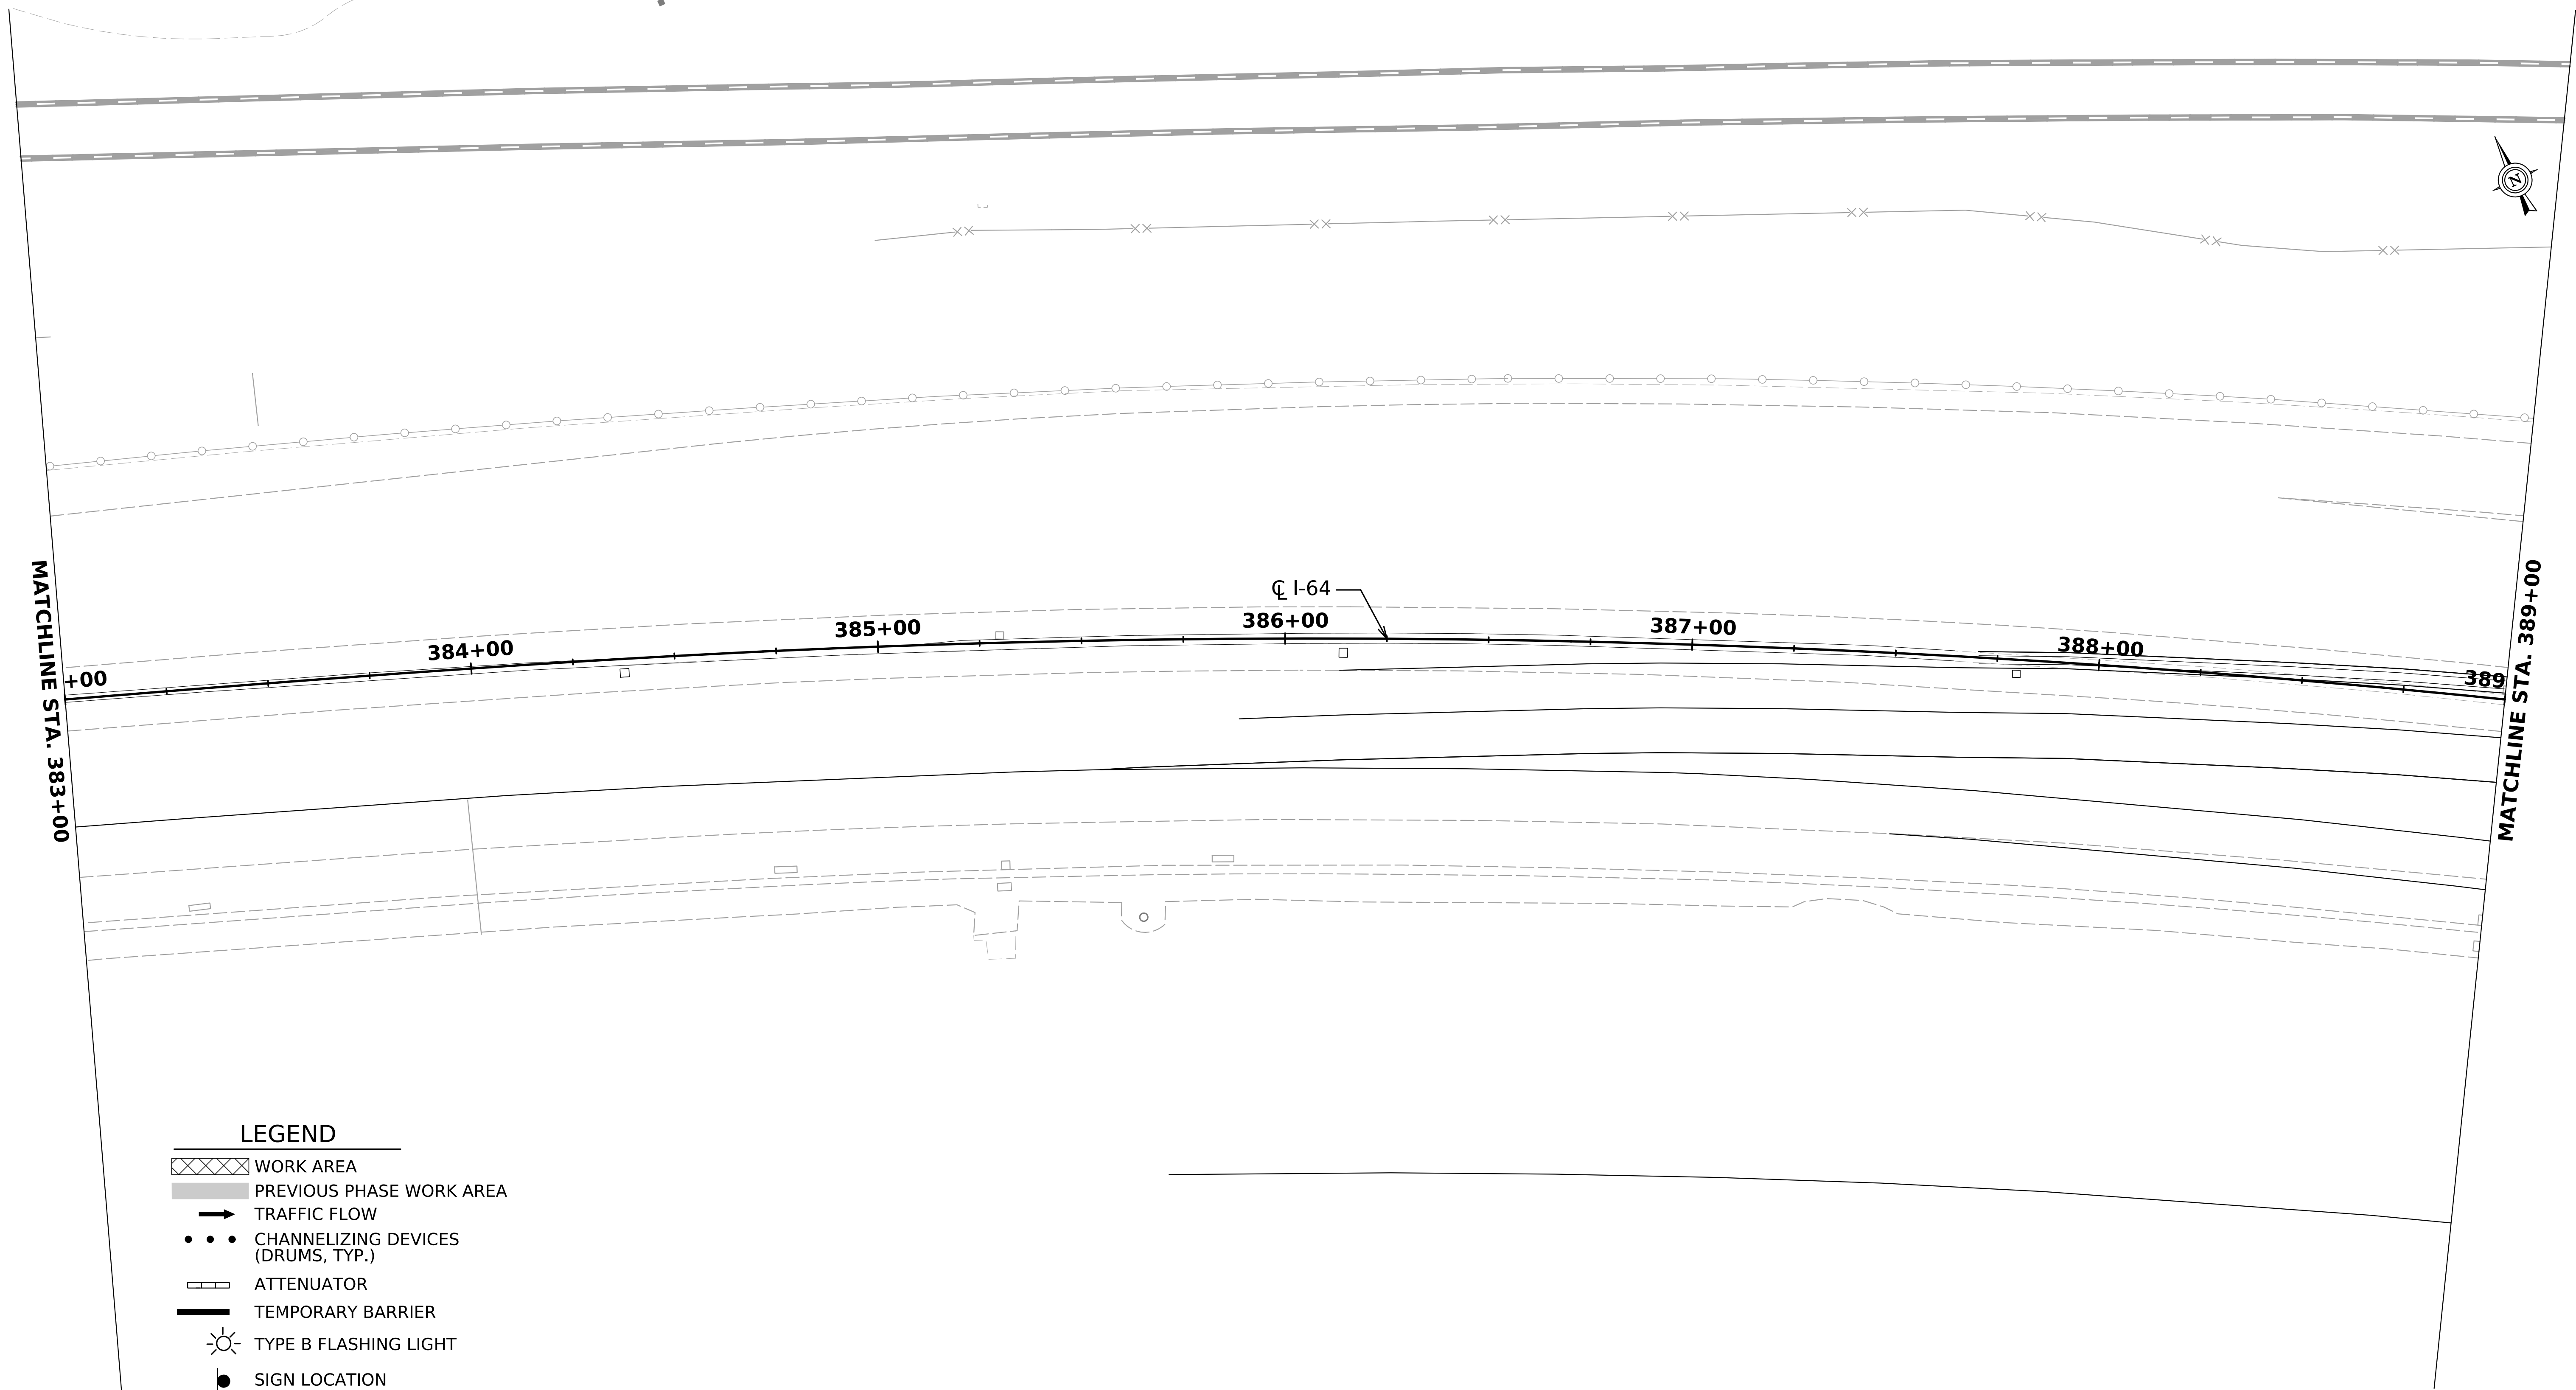

- LEGEND
- WORK AREA
- PREVIOUS PHASE WORK AREA
- TRAFFIC FLOW
- CHANNELIZING DEVICES
(DRUMS, TYP.)
- ATTENUATOR
- TEMPORARY BARRIER
- TYPE B FLASHING LIGHT
- SIGN LOCATION
- FLAG ORANGE, 18"x18" MIN.
- TTC SIGN
- TYPE III BARRICADE
- T.P.M.P. TEMP. PAVEMENT MARKING PAINT

SCALE:
0 20 ft

REVISION NUMBER	SHEET NUMBER	REVISION	DATE	BY	

THE WEST VIRGINIA DEPARTMENT OF TRANSPORTATION
DIVISION OF HIGHWAYS


**TEMPORARY TRAFFIC CONTROL
PHASE 1**

11-DEC-2025

11-DEC-2025

J04C23C03-PLAN

Public Roads Div.	State Dist. No.	State Project No.	Federal Project No.	County	Sheet No.	Total Sheets
W.V.	01	S320 -64- 57.44	NHPP-0064 (497)D	KANAWHA	XX	XX

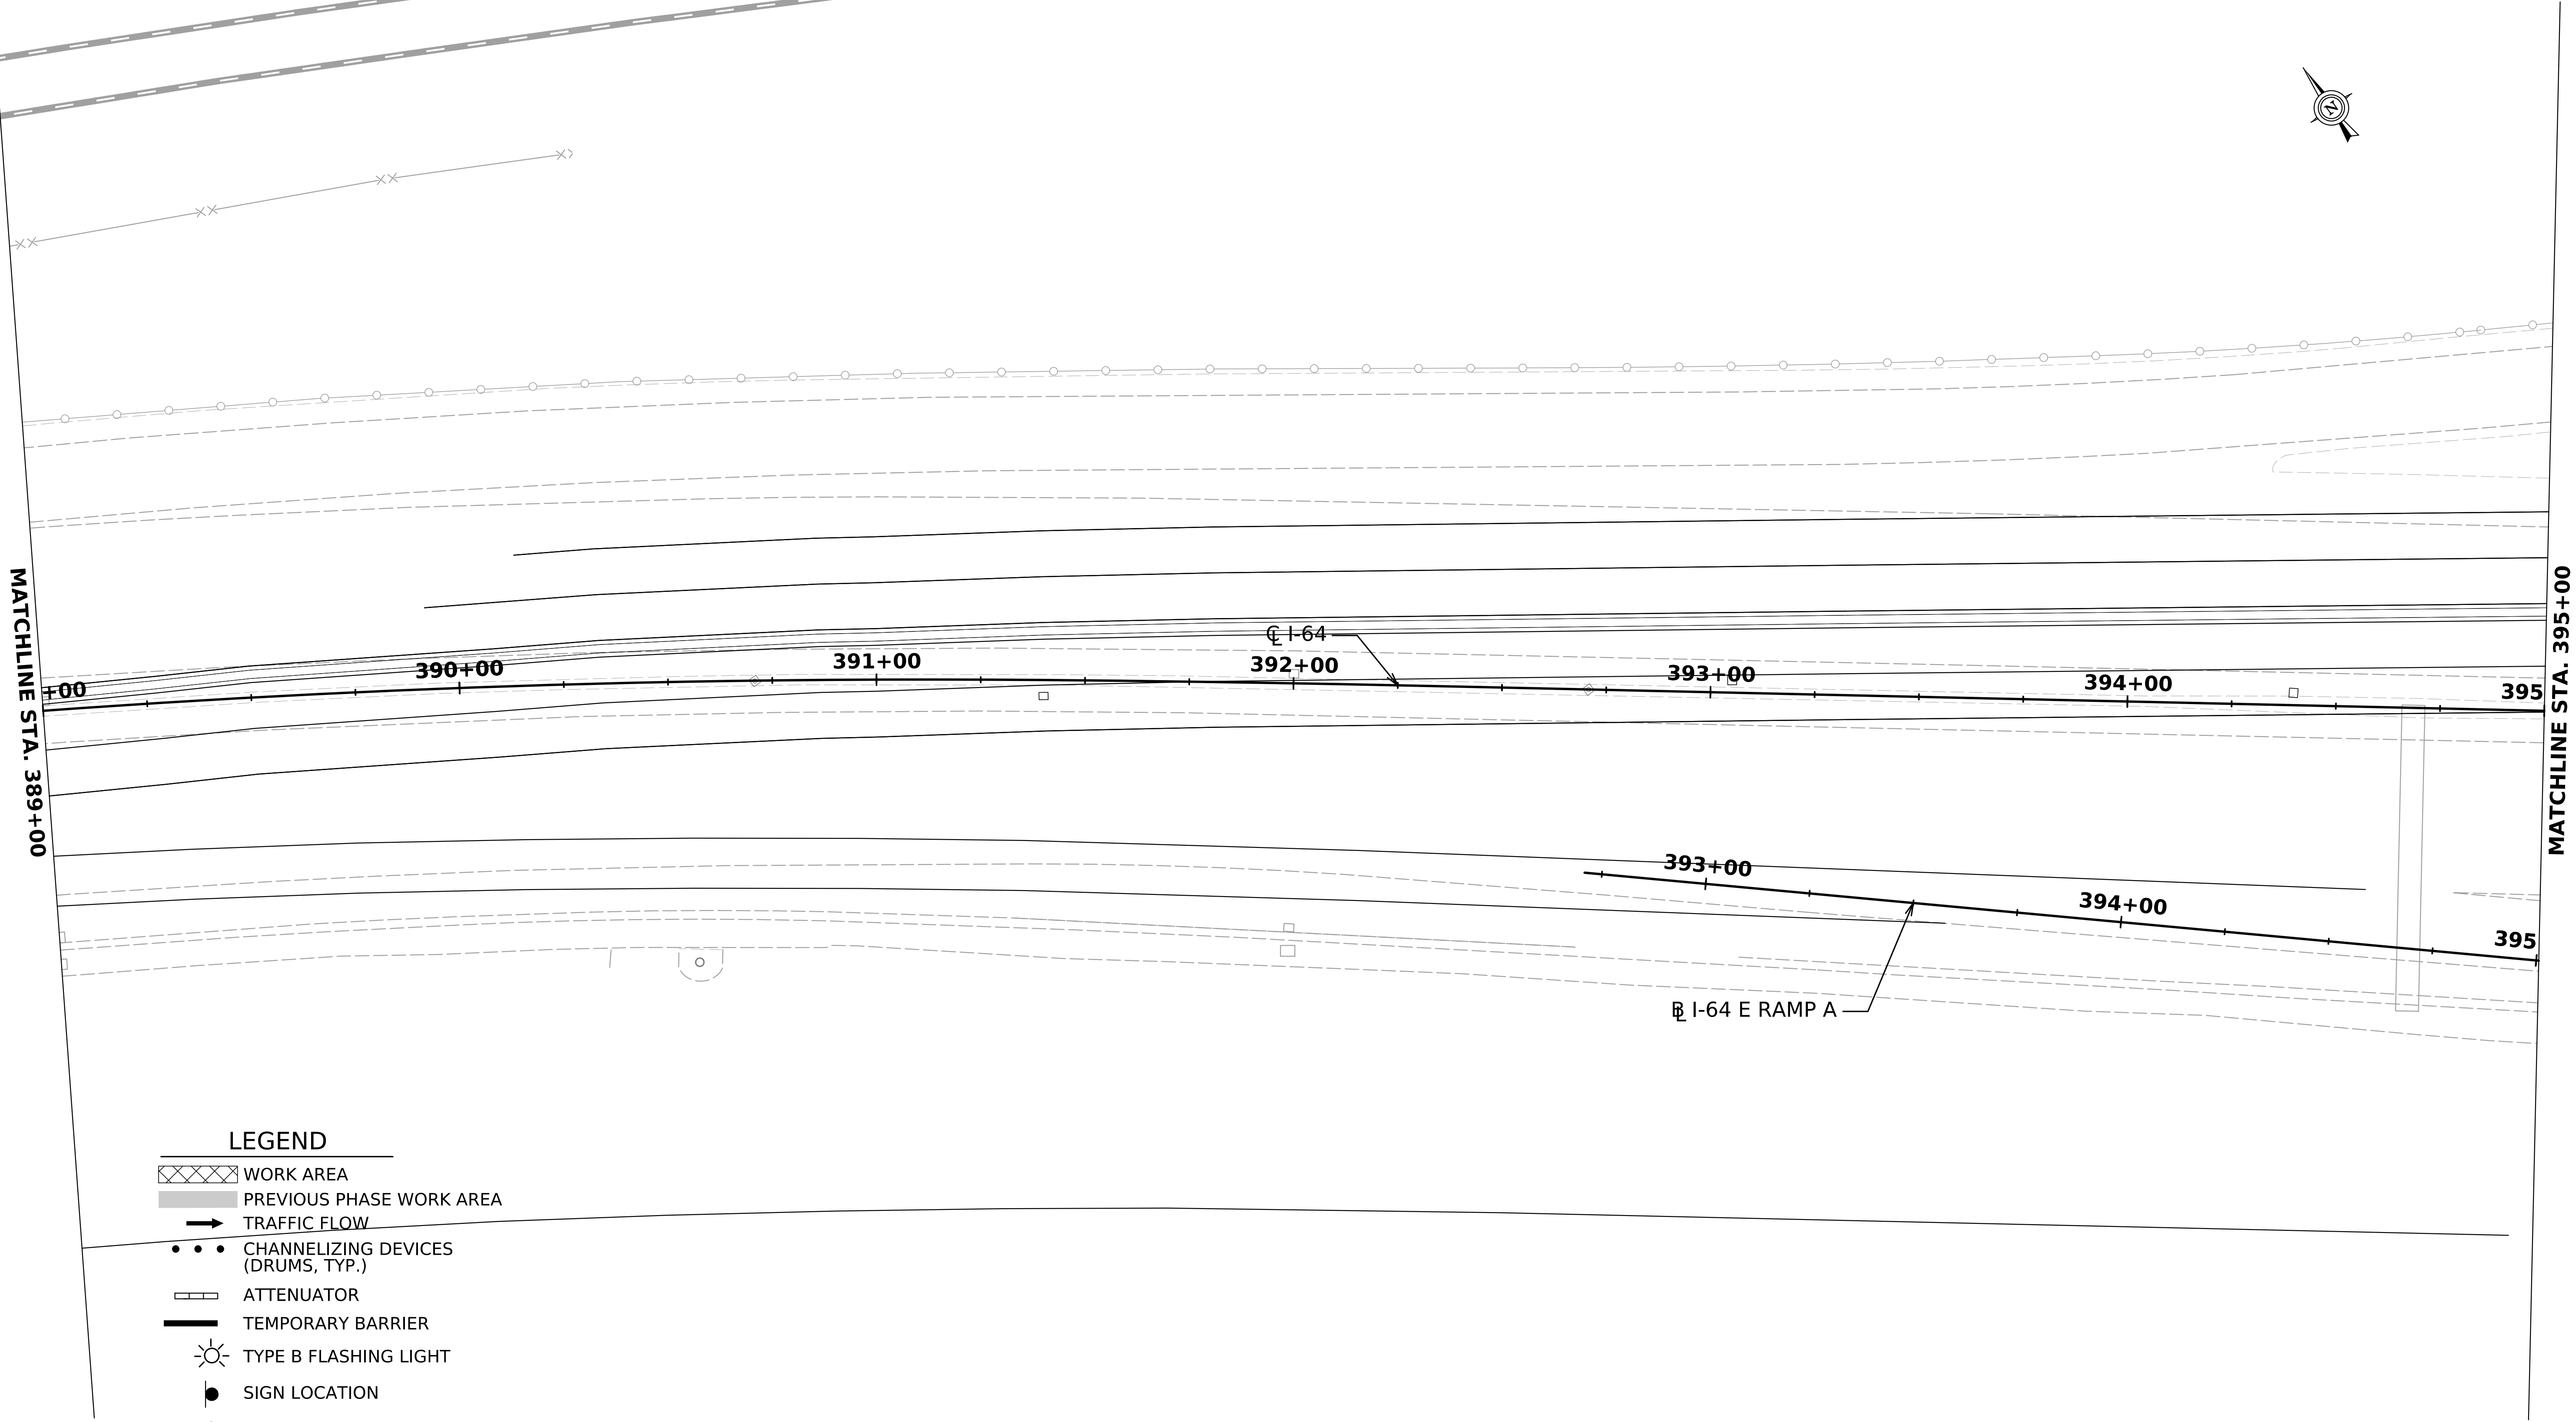

- LEGEND
- WORK AREA
- PREVIOUS PHASE WORK AREA
- TRAFFIC FLOW
- CHANNELIZING DEVICES (DRUMS, TYP.)
- ATTENUATOR
- TEMPORARY BARRIER
- TYPE B FLASHING LIGHT
- SIGN LOCATION
- FLAG ORANGE, 18'x18" MIN.
- TTC SIGN
- TYPE III BARRICADE
- T.P.M.P. TEMP. PAVEMENT MARKING PAINT



REVISION NUMBER	SHEET NUMBER	REVISION	DATE	BY


THE WEST VIRGINIA DEPARTMENT OF TRANSPORTATION
DIVISION OF HIGHWAYS
**TEMPORARY TRAFFIC CONTROL
PHASE 1**

TTCP-##

X:\2024\602025\01\TTC\Hwyway\phase01\TTC_01.dwg [Plot: Ttc_01.dwg] 2/3/2025

11-DEC-2025

Public Roads Div.	State Dist. No.	State Project No.	Federal Project No.	County	Sheet No.	Total Sheets
W.V.	01	S320 -64- 57.44	NHPP-0064 (497)D	KANAWHA	XX	XX

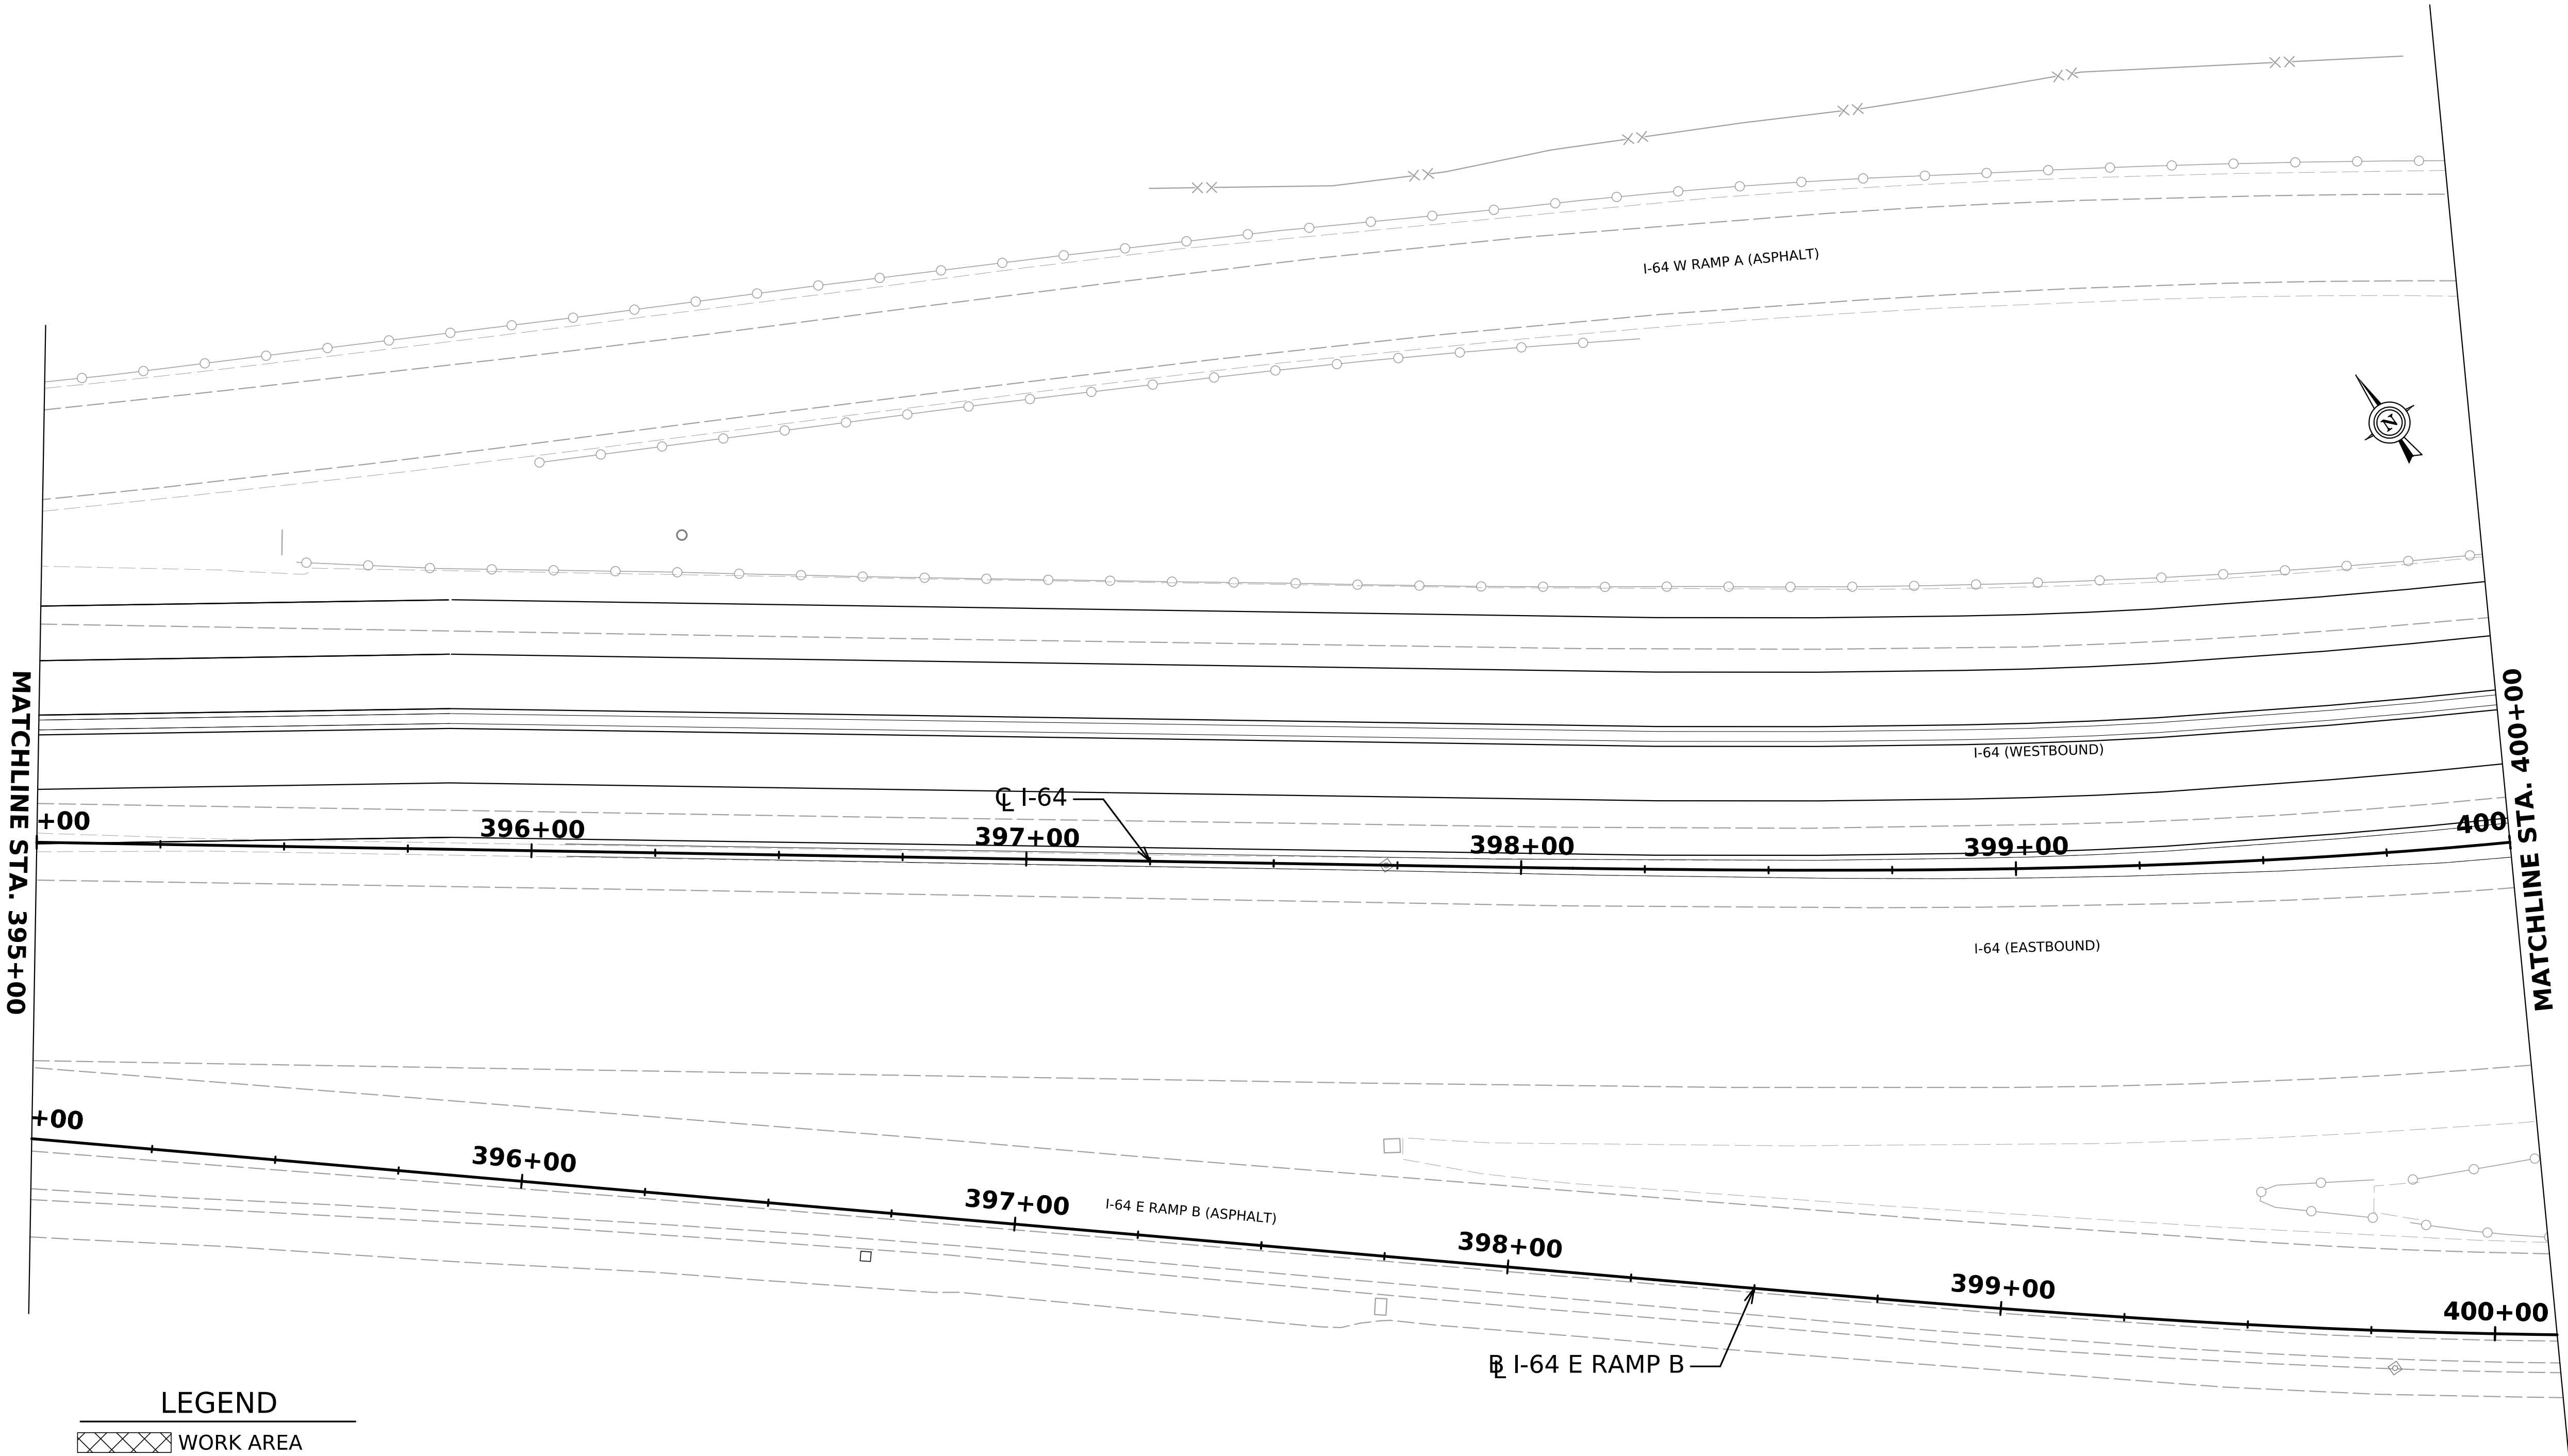

- LEGEND
- WORK AREA
- PREVIOUS PHASE WORK AREA
- TRAFFIC FLOW
- CHANNELIZING DEVICES (DRUMS, TYP.)
- ATTENUATOR
- TEMPORARY BARRIER
- TYPE B FLASHING LIGHT
- SIGN LOCATION
- FLAG ORANGE, 18"x18" MIN.
- TTC SIGN
- TYPE III BARRICADE
- T.P.M.P. TEMP. PAVEMENT MARKING PAINT

SCALE:
0 20 ft




REVISION NUMBER	SHEET NUMBER	REVISION	DATE	BY	

THE WEST VIRGINIA DEPARTMENT OF TRANSPORTATION
DIVISION OF HIGHWAYS
TEMPORARY TRAFFIC CONTROL
PHASE 1

TTCP-##

Public Roads Div.	State Dist. No.	State Project No.	Federal Project No.	County	Sheet No.	Total Sheets
W.V.	01	S320 -64- 57.44	NHPP-0064 (497)D	KANAWHA	XX	XX

- LEGEND**
- WORK AREA
 - PREVIOUS PHASE WORK AREA
 - TRAFFIC FLOW
 - CHANNELIZING DEVICES (DRUMS, TYP.)
 - ATTENUATOR
 - TEMPORARY BARRIER
 - TYPE B FLASHING LIGHT
 - SIGN LOCATION
 - FLAG ORANGE, 18'x18" MIN.
 - TTC SIGN
 - TYPE III BARRICADE
 - T.P.M.P. TEMP. PAVEMENT MARKING POINT

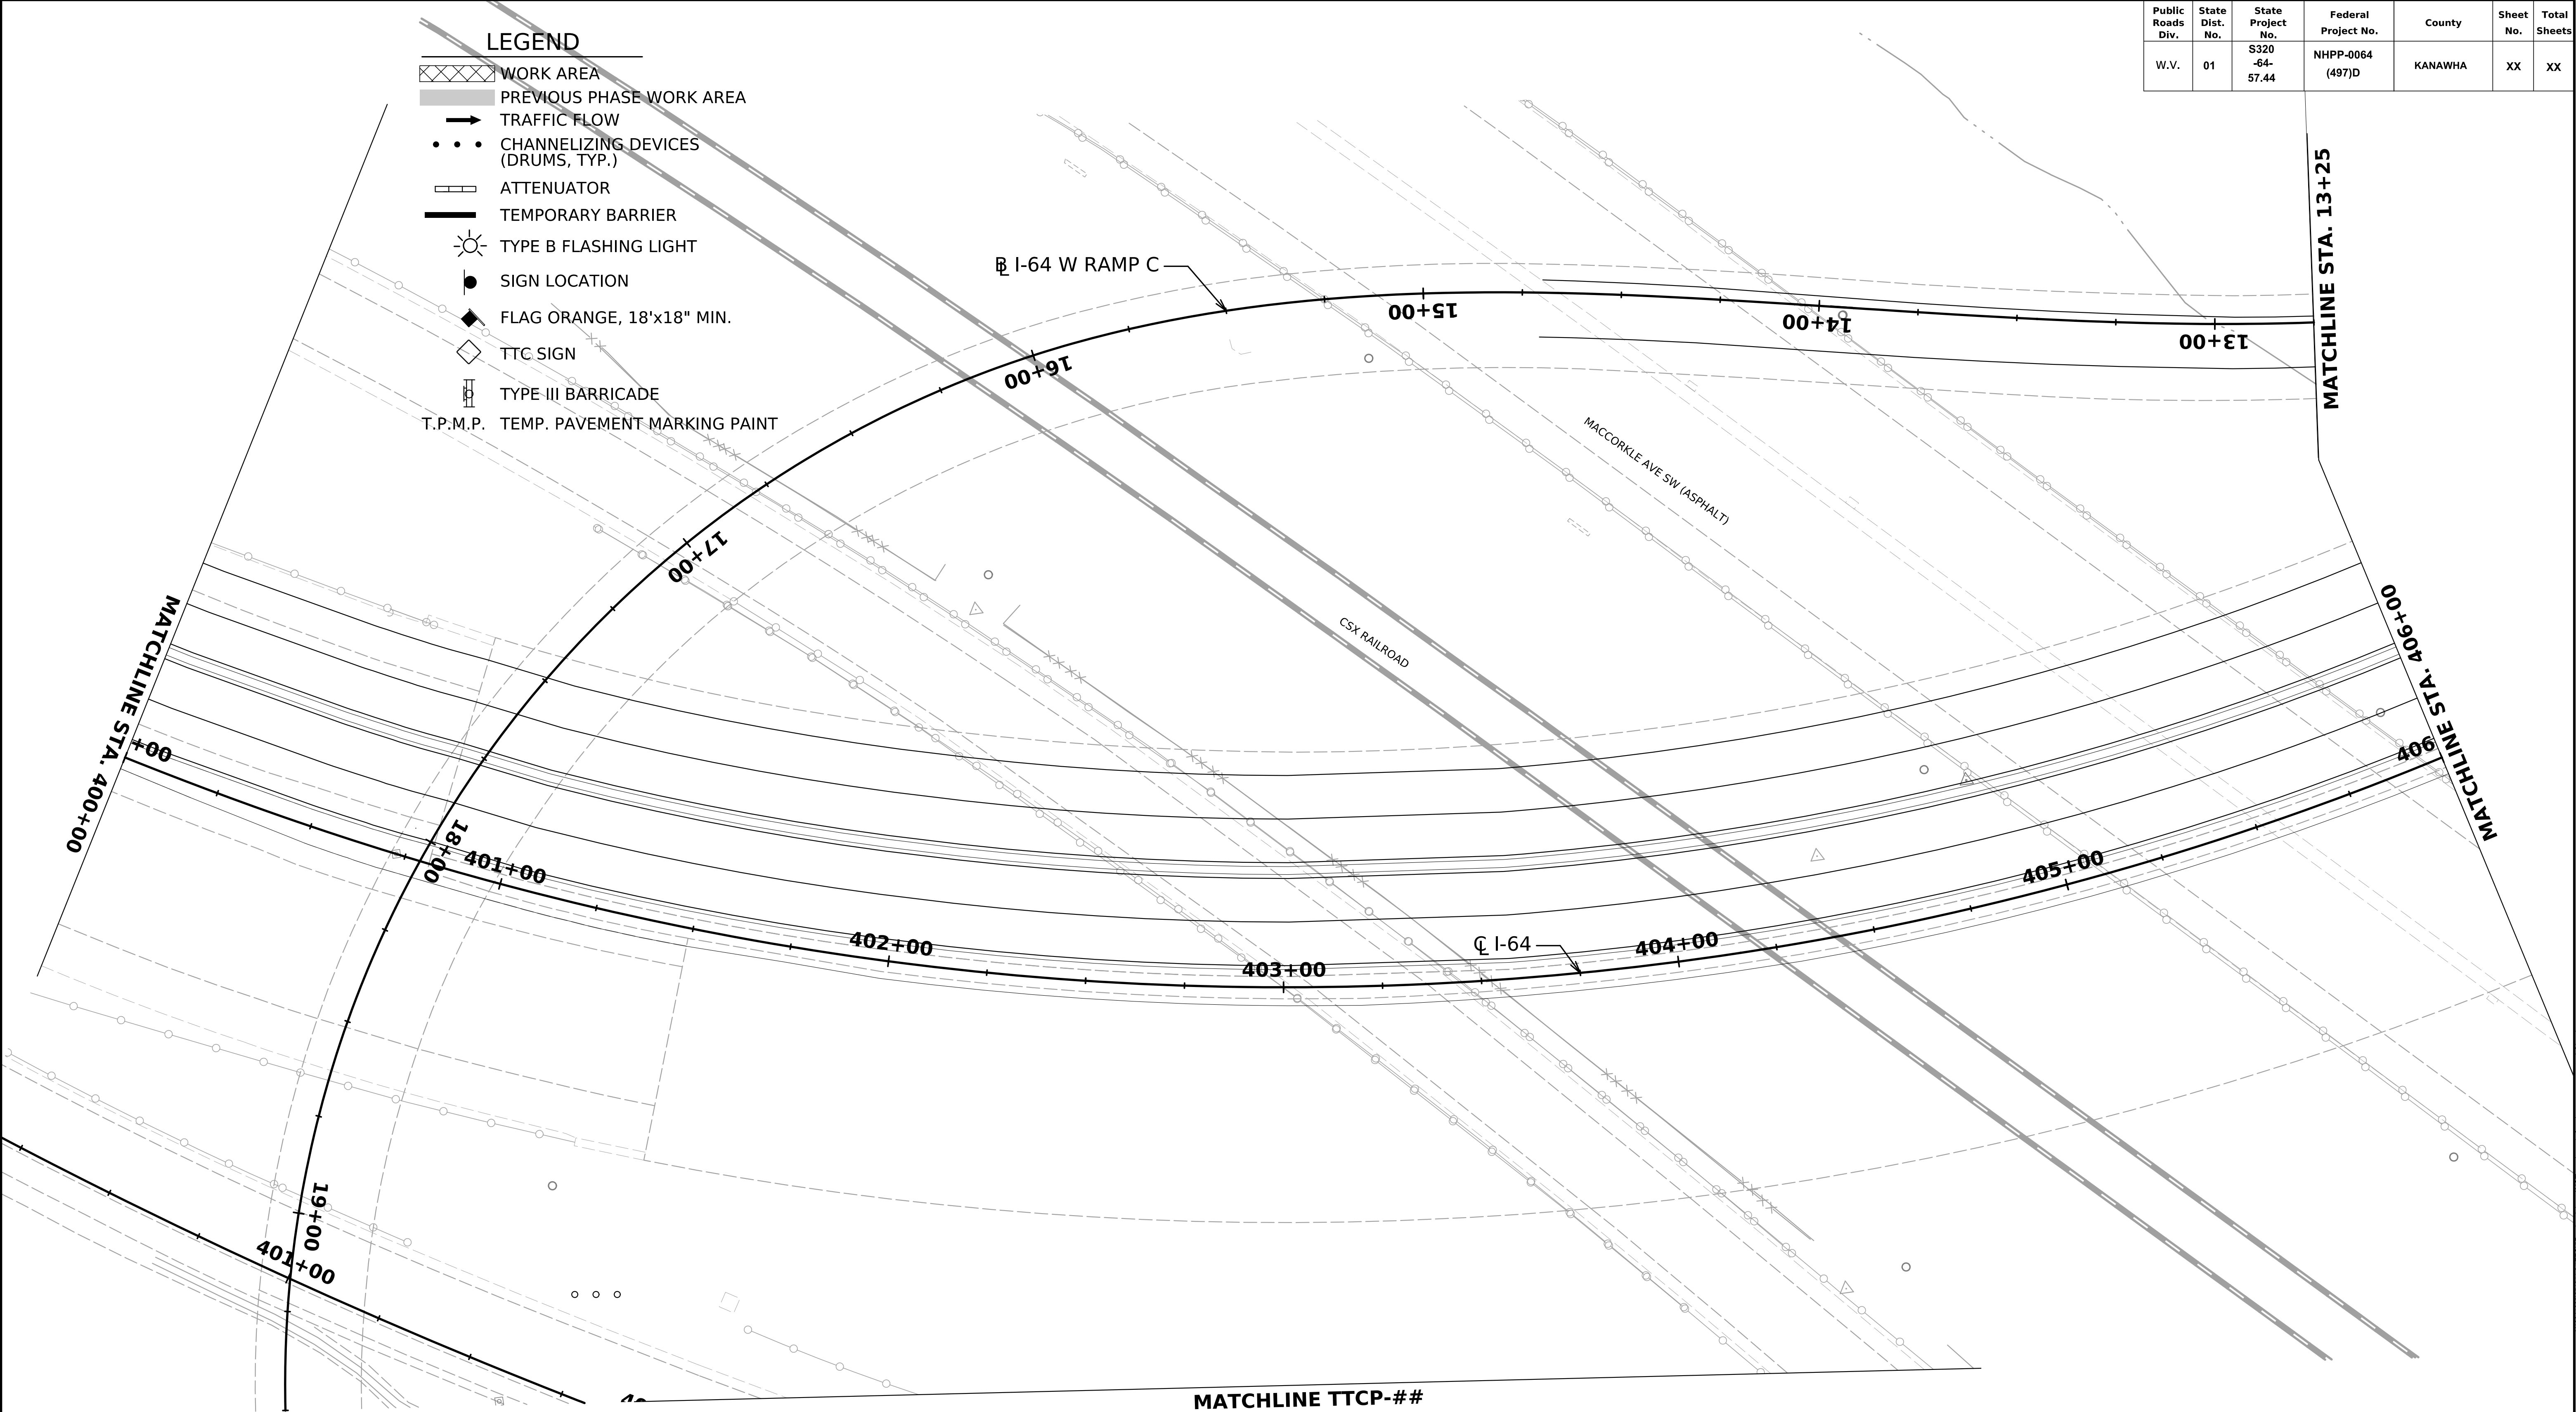

11-DEC-2025

TTCP-##


SCALE:
0 20 ft



REVISION NUMBER	SHEET NUMBER	REVISION	DATE	BY	

THE WEST VIRGINIA DEPARTMENT OF TRANSPORTATION
DIVISION OF HIGHWAYS
**TEMPORARY TRAFFIC CONTROL
PHASE 1**

Public Roads Div.	State Dist. No.	State Project No.	Federal Project No.	County	Sheet No.	Total Sheets
W.V.	01	S320 -64- 57.44	NHPP-0064 (497)D	KANAWHA	XX	XX

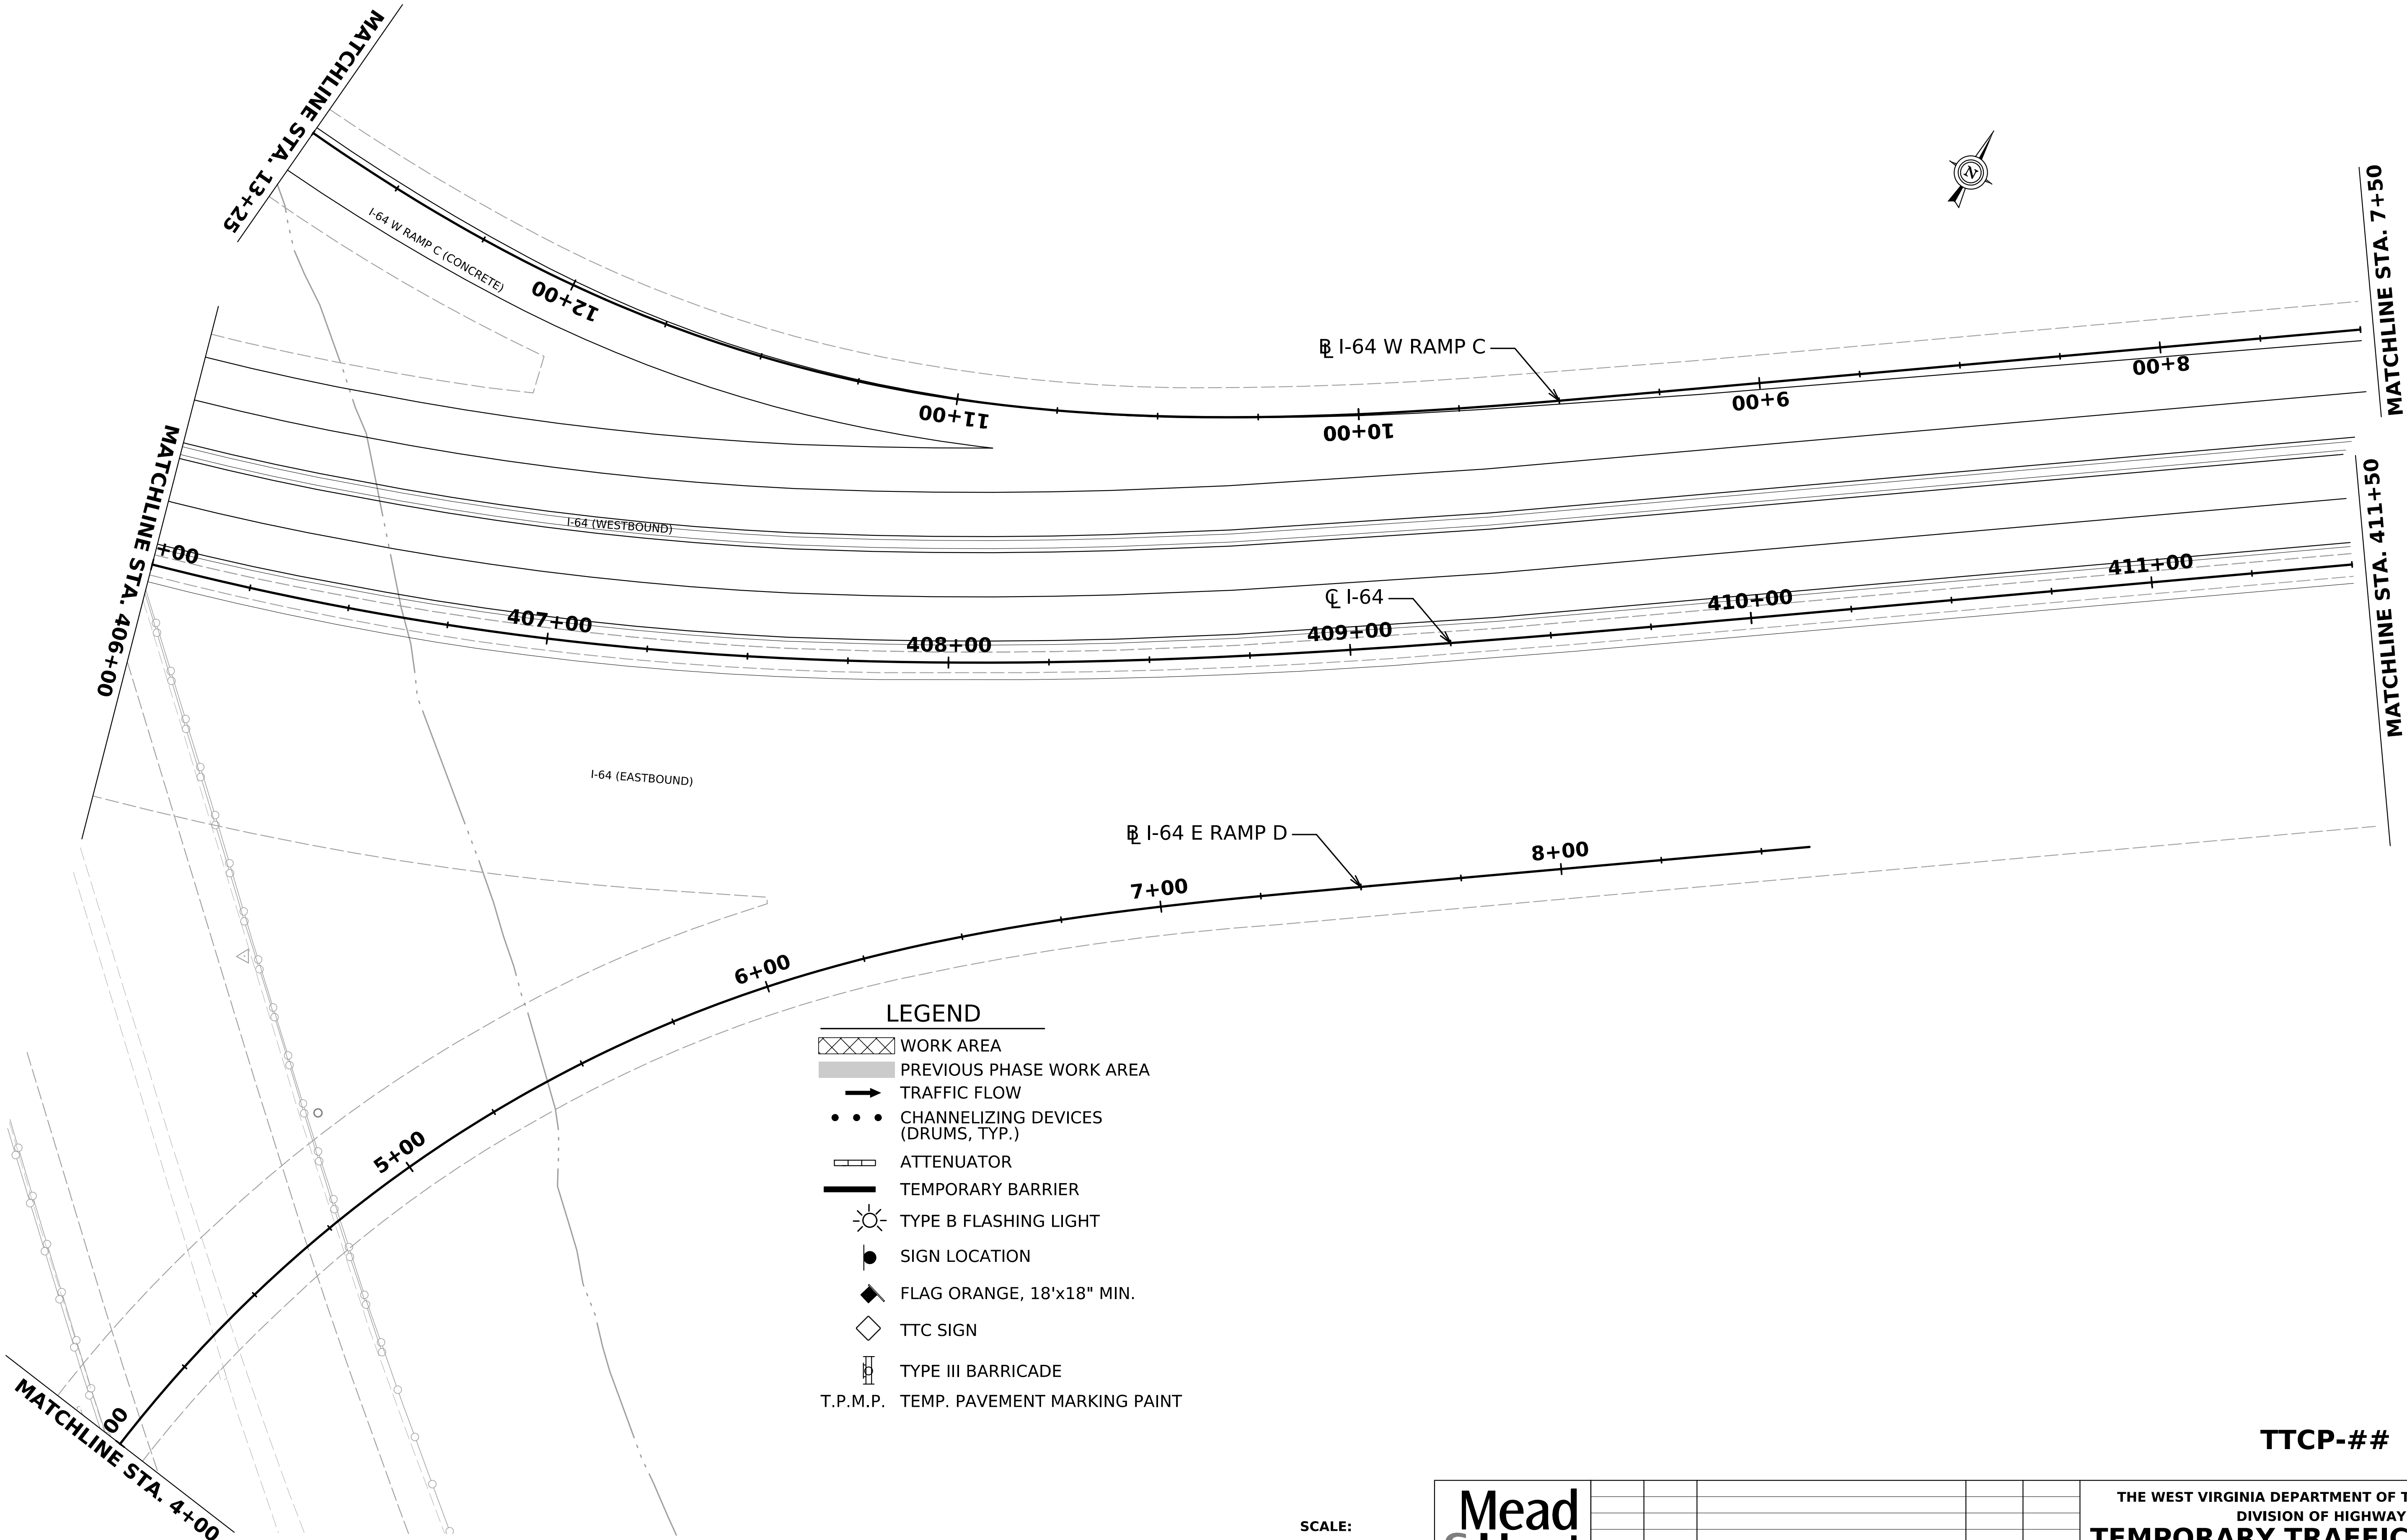

- LEGEND**
- WORK AREA
 - PREVIOUS PHASE WORK AREA
 - TRAFFIC FLOW
 - CHANNELIZING DEVICES (DRUMS, TYP.)
 - ATTENUATOR
 - TEMPORARY BARRIER
 - TYPE B FLASHING LIGHT
 - SIGN LOCATION
 - FLAG ORANGE, 18"x18" MIN.
 - TTC SIGN
 - TYPE III BARRICADE
 - T.P.M.P. TEMP. PAVEMENT MARKING PAINT

SCALE:
0 20 ft



REVISION NUMBER	SHEET NUMBER	REVISION	DATE	BY	

TTCP-##


THE WEST VIRGINIA DEPARTMENT OF TRANSPORTATION
DIVISION OF HIGHWAYS

**TEMPORARY TRAFFIC CONTROL
PHASE 1**

11-DEC-2025

11-DEC-2025

Public Roads Div.	State Dist. No.	State Project No.	Federal Project No.	County	Sheet No.	Total Sheets
W.V.	01	S320 -64- 57.44	NHPP-0064 (497)D	KANAWHA	XX	XX

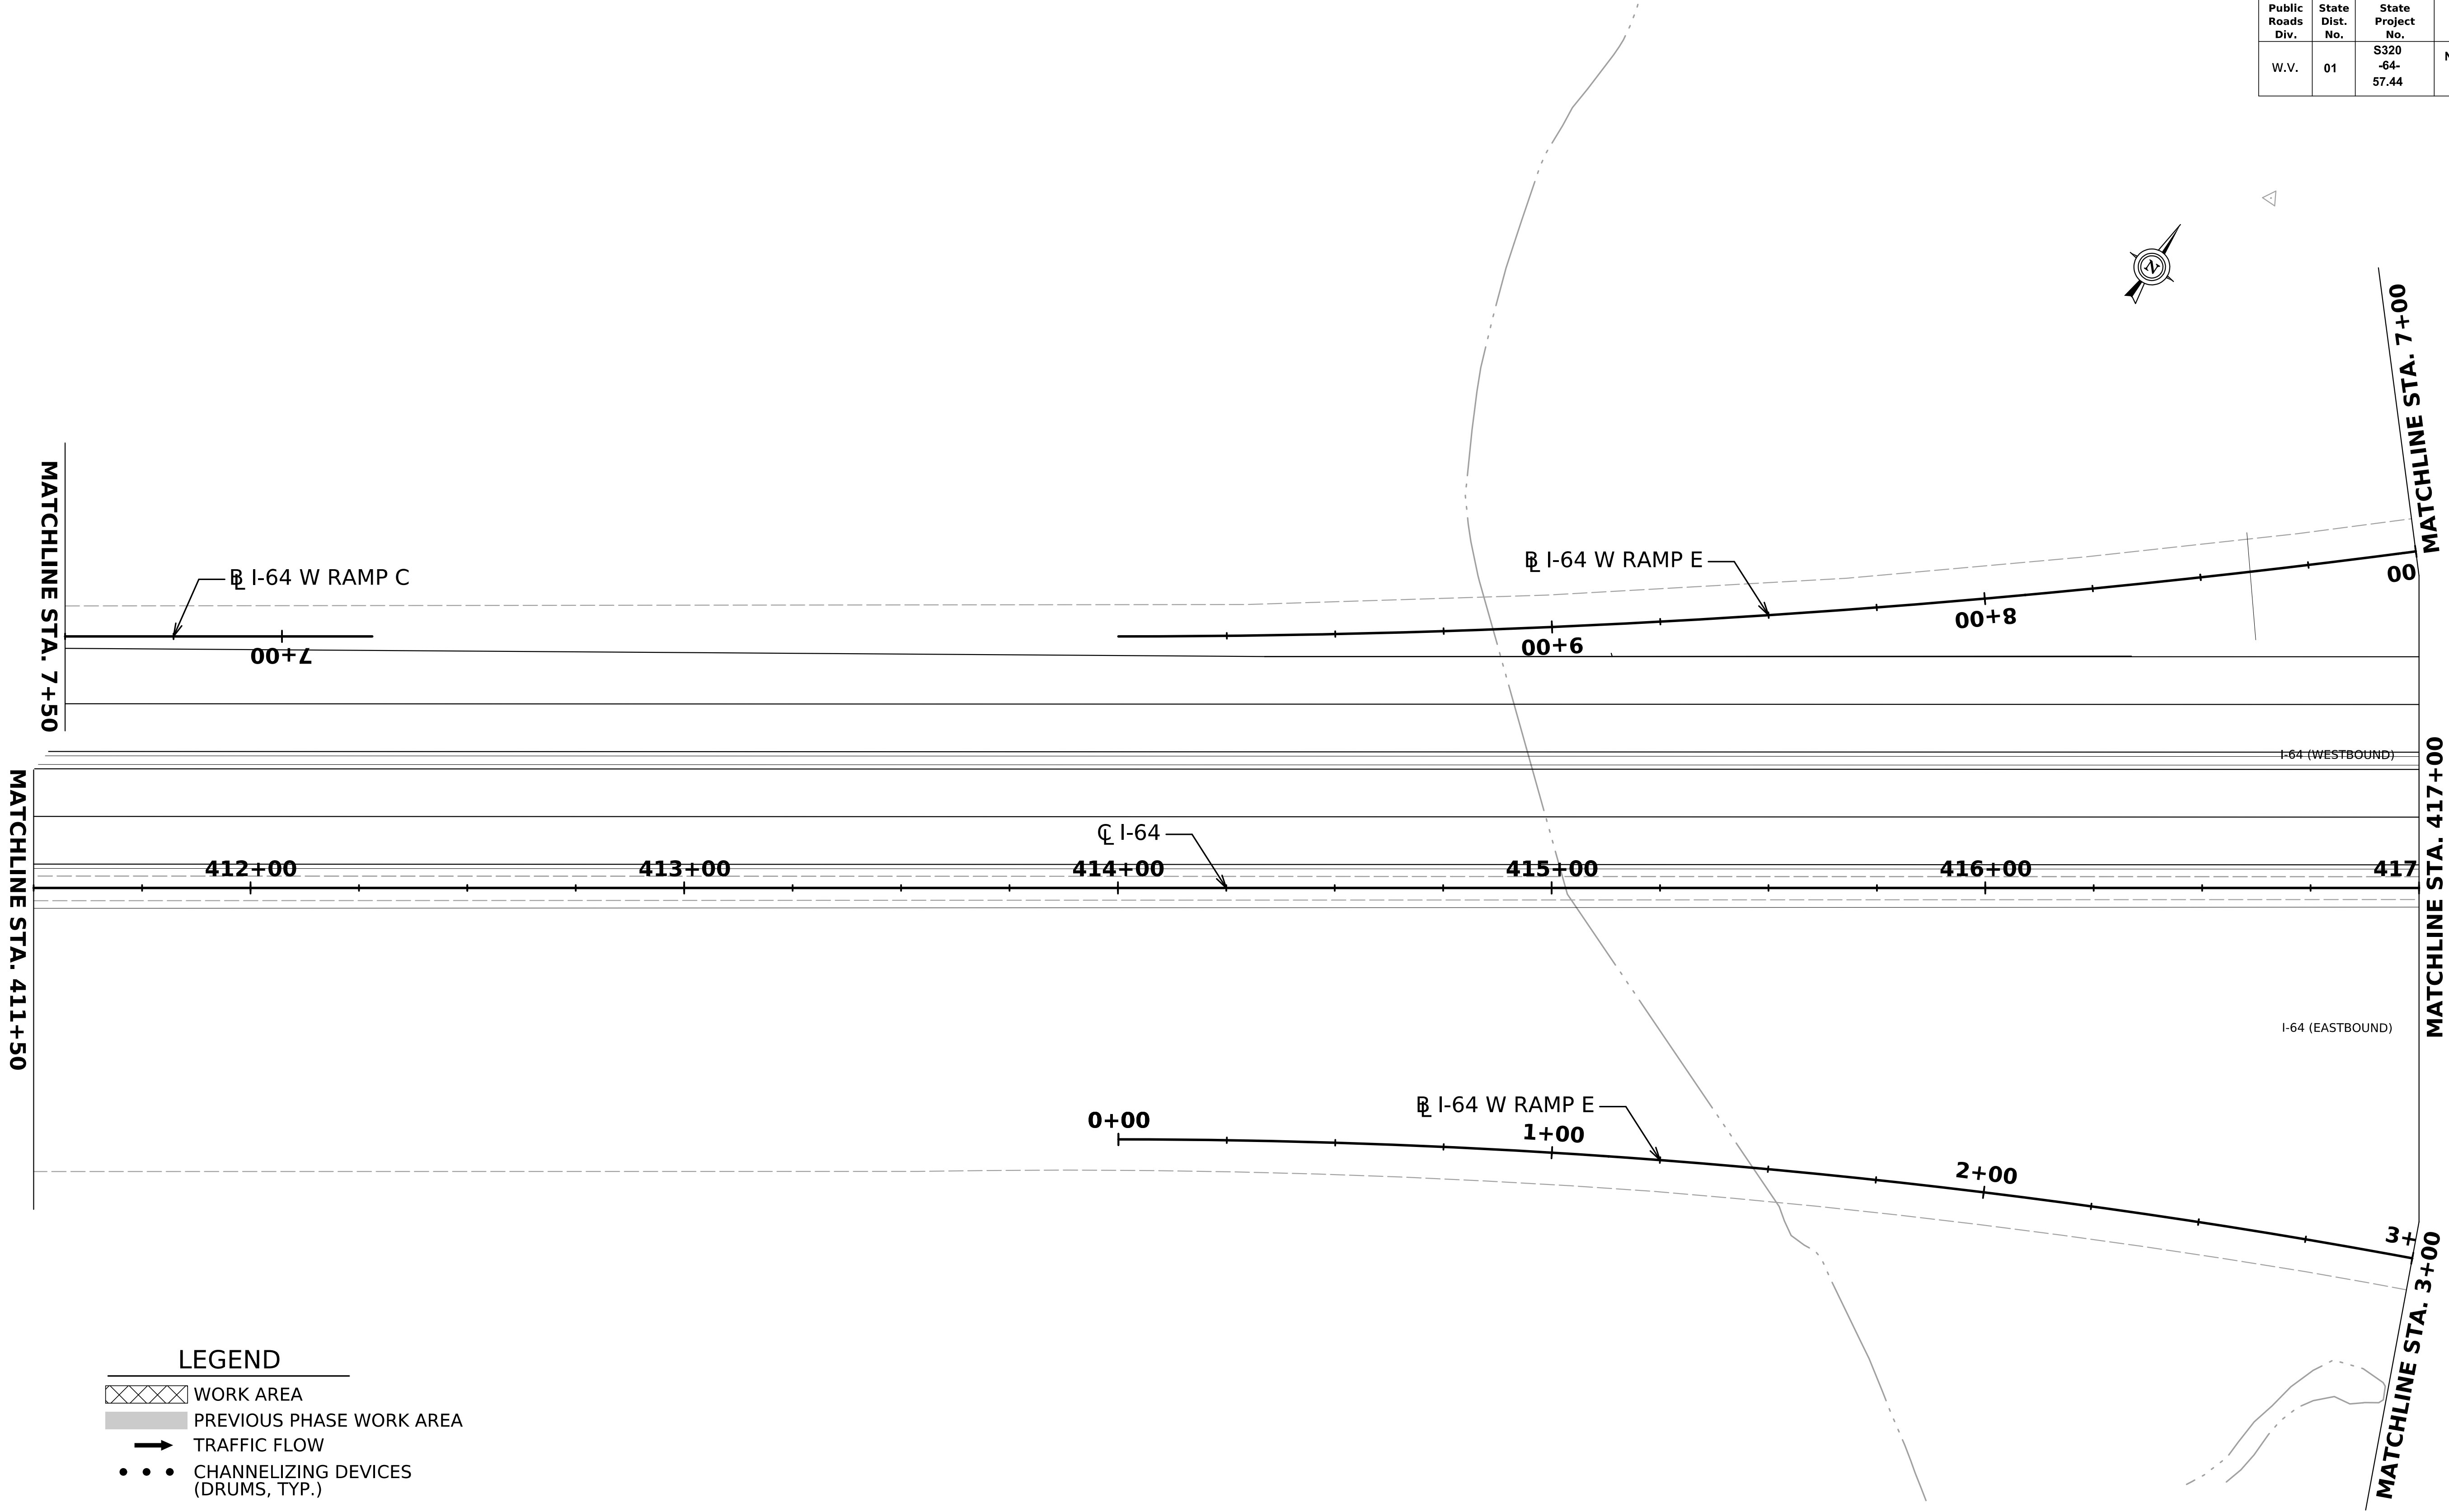

- LEGEND
- WORK AREA
- PREVIOUS PHASE WORK AREA
- TRAFFIC FLOW
- CHANNELIZING DEVICES
(DRUMS, TYP.)
- ATTENUATOR
- TEMPORARY BARRIER
- TYPE B FLASHING LIGHT
- SIGN LOCATION
- FLAG ORANGE, 18'x18" MIN.
- TTC SIGN
- TYPE III BARRICADE
- T.P.M.P. TEMP. PAVEMENT MARKING PAINT

SCALE:
0 20 ft




REVISION NUMBER	SHEET NUMBER	REVISION	DATE	BY


THE WEST VIRGINIA DEPARTMENT OF TRANSPORTATION
DIVISION OF HIGHWAYS
**TEMPORARY TRAFFIC CONTROL
PHASE 1**

TTCP-##

11-DEC-2025

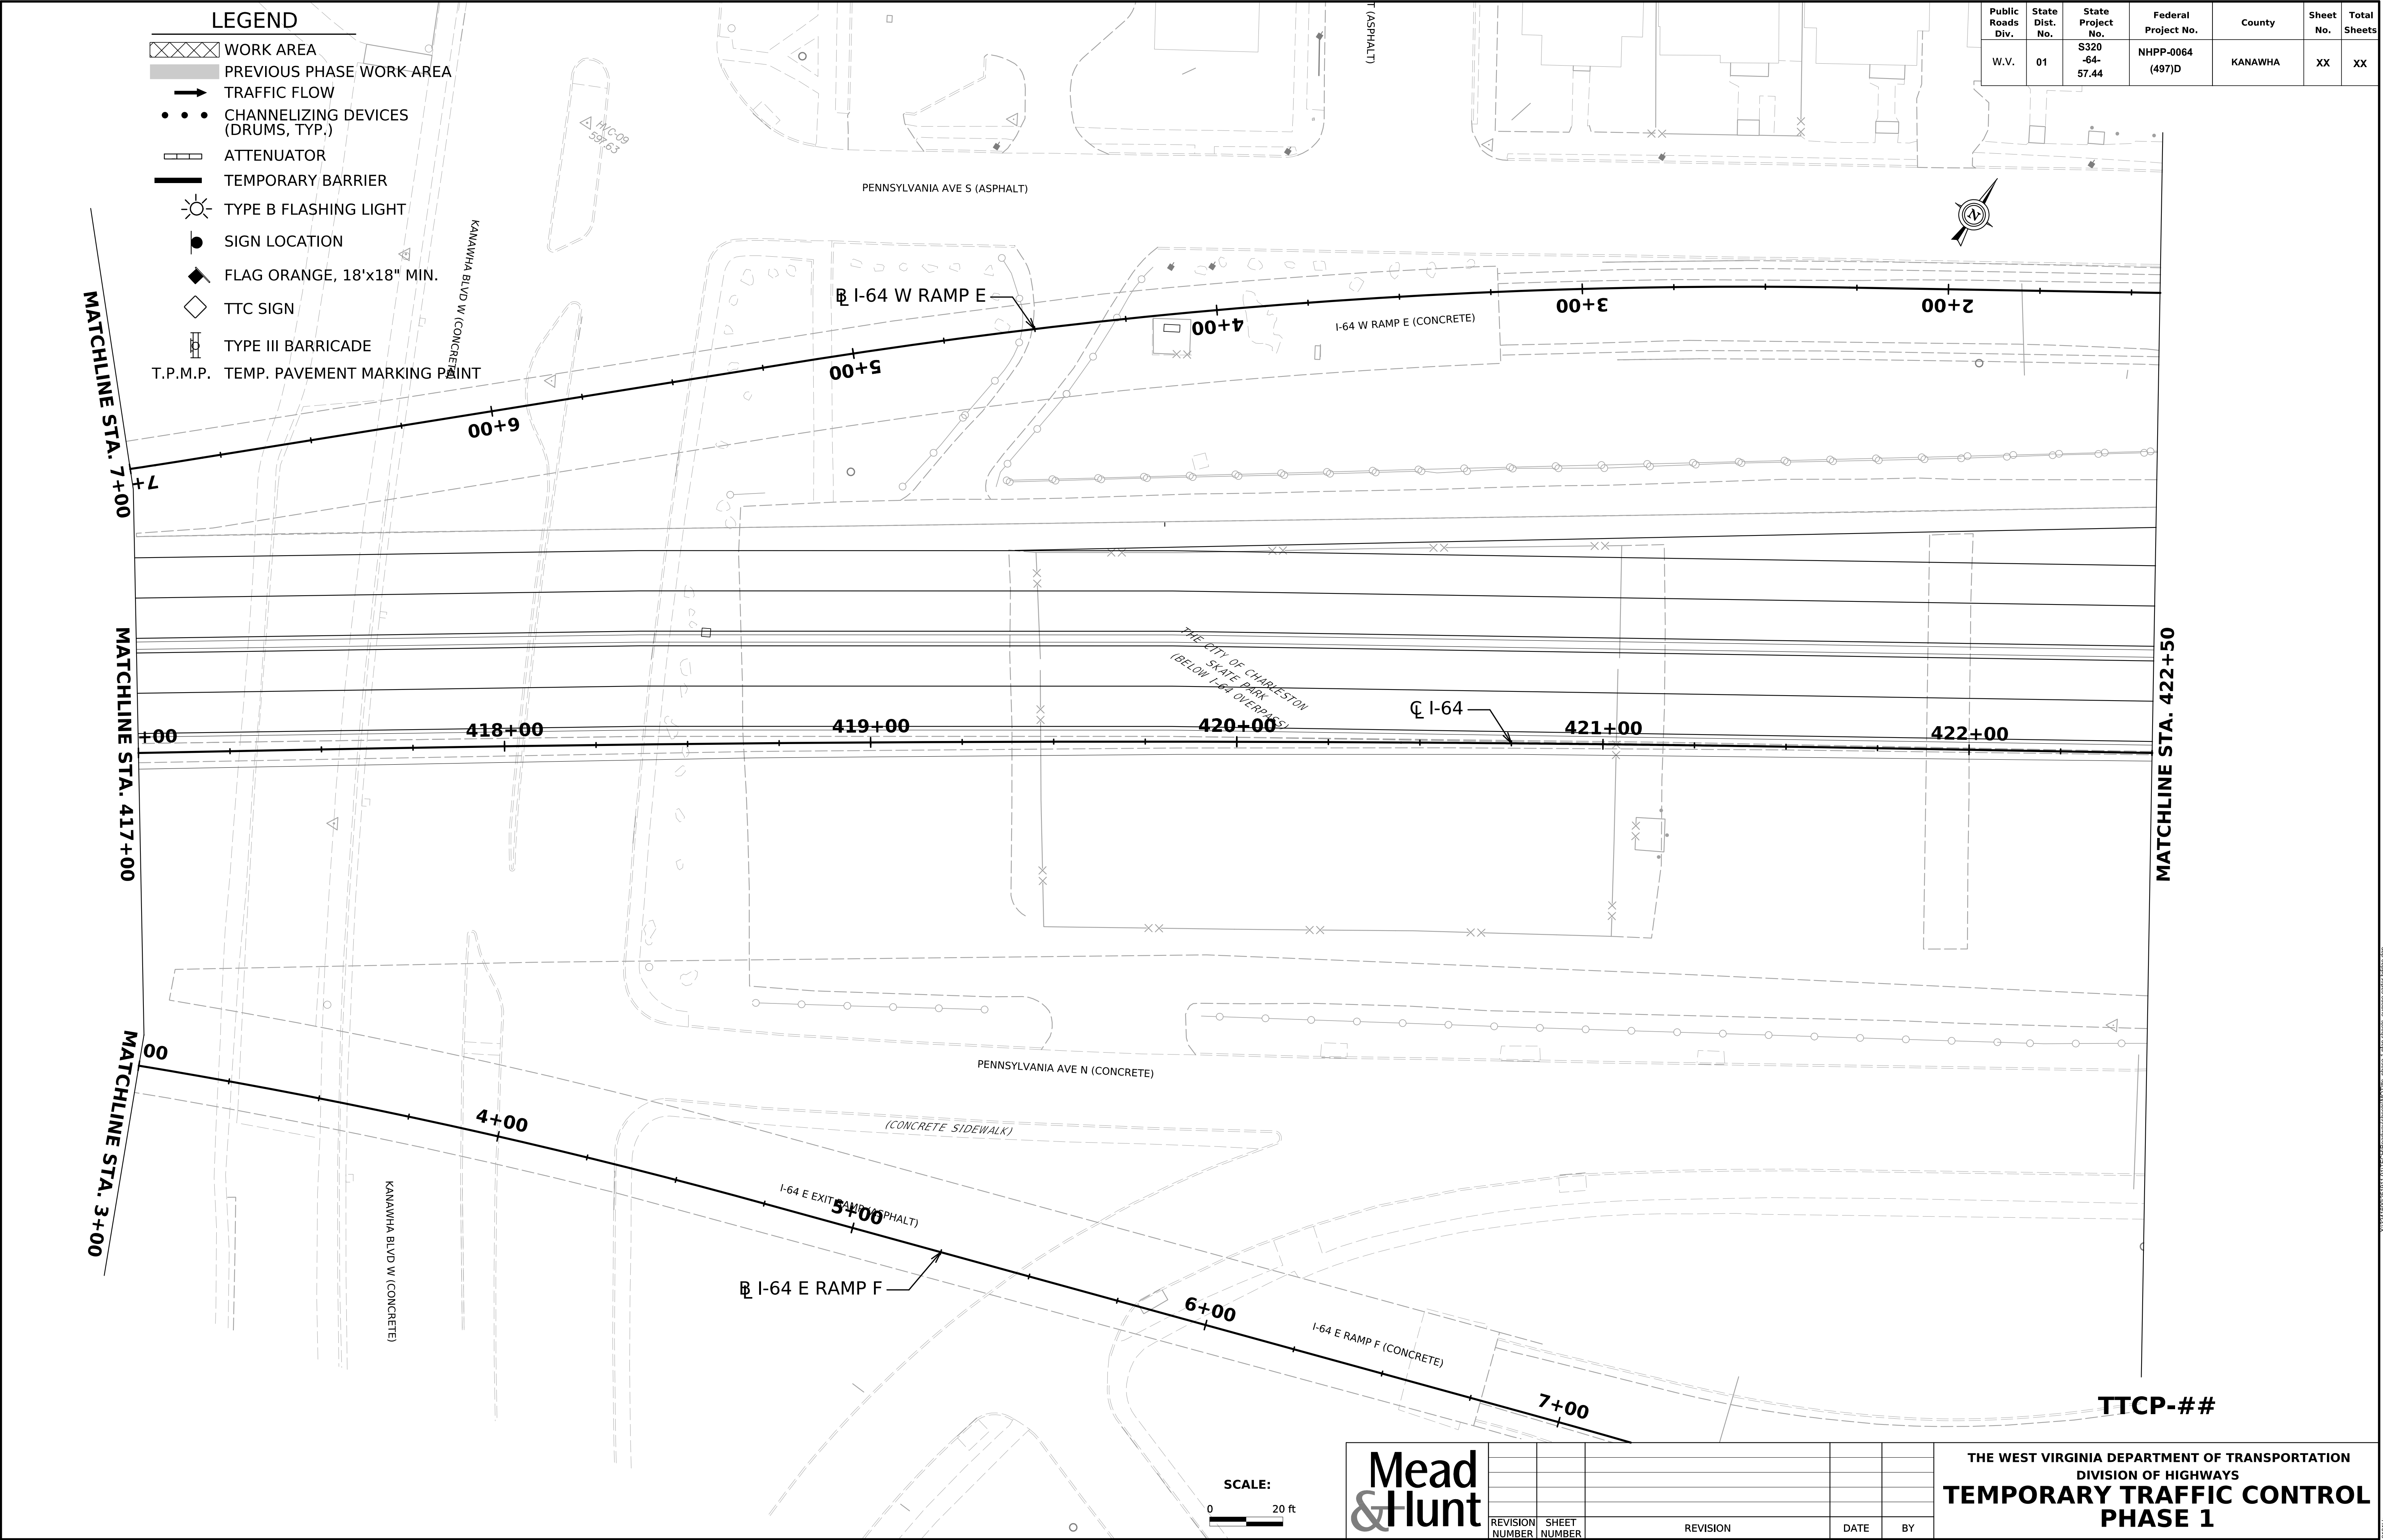

11-DEC-2025

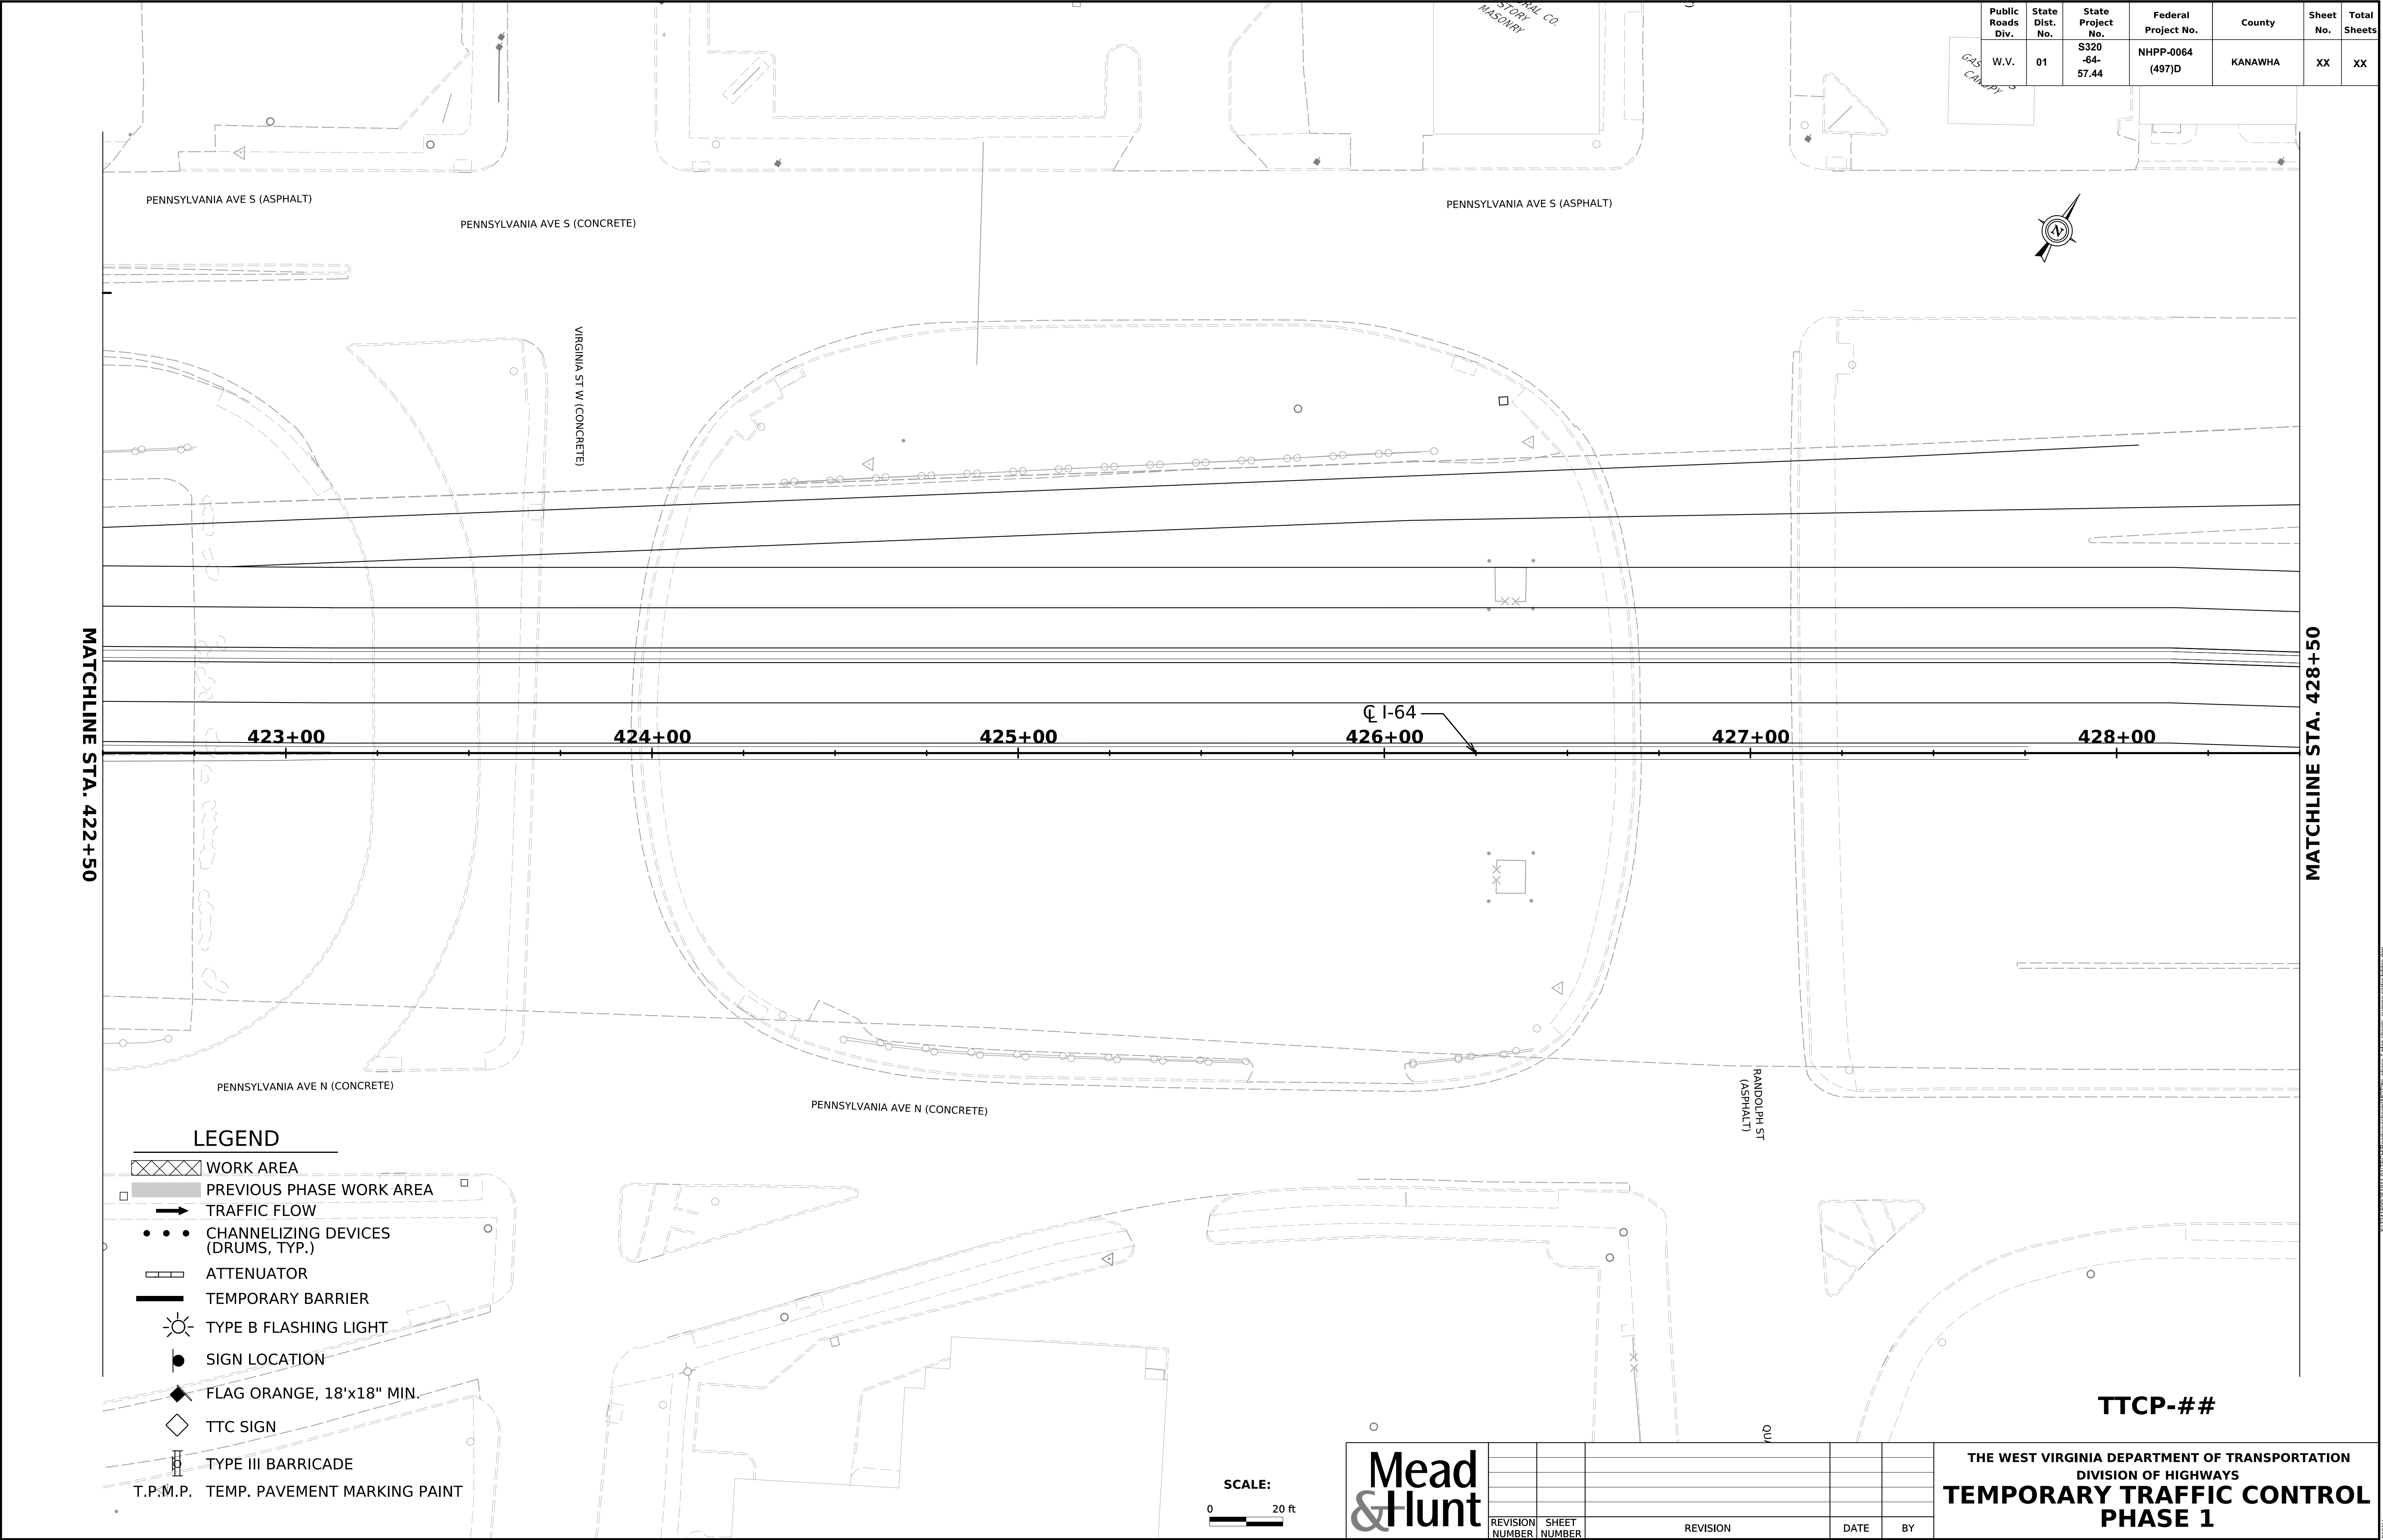

Public Roads Div.	State Dist. No.	State Project No.	Federal Project No.	County	Sheet No.	Total Sheets
W.V.	01	S320 -64- 57.44	NHPP-0064 (497)D	KANAWHA	XX	XX

MATCHLINE STA. 422+50

MATCHLINE STA. 428+50

LEGEND

- WORK AREA
- PREVIOUS PHASE WORK AREA
- TRAFFIC FLOW
- CHANNELIZING DEVICES (DRUMS, TYP.)
- ATTENUATOR
- TEMPORARY BARRIER
- TYPE B FLASHING LIGHT
- SIGN LOCATION
- FLAG ORANGE, 18'x18" MIN.
- TTC SIGN
- TYPE III BARRICADE
- T.P.M.P. TEMP. PAVEMENT MARKING PAINT

SCALE:
0 20 ft


Mead & Hunt

REVISION NUMBER	SHEET NUMBER	REVISION	DATE	BY

THE WEST VIRGINIA DEPARTMENT OF TRANSPORTATION
DIVISION OF HIGHWAYS
**TEMPORARY TRAFFIC CONTROL
PHASE 1**

TTCP-##

11-DEC-2025

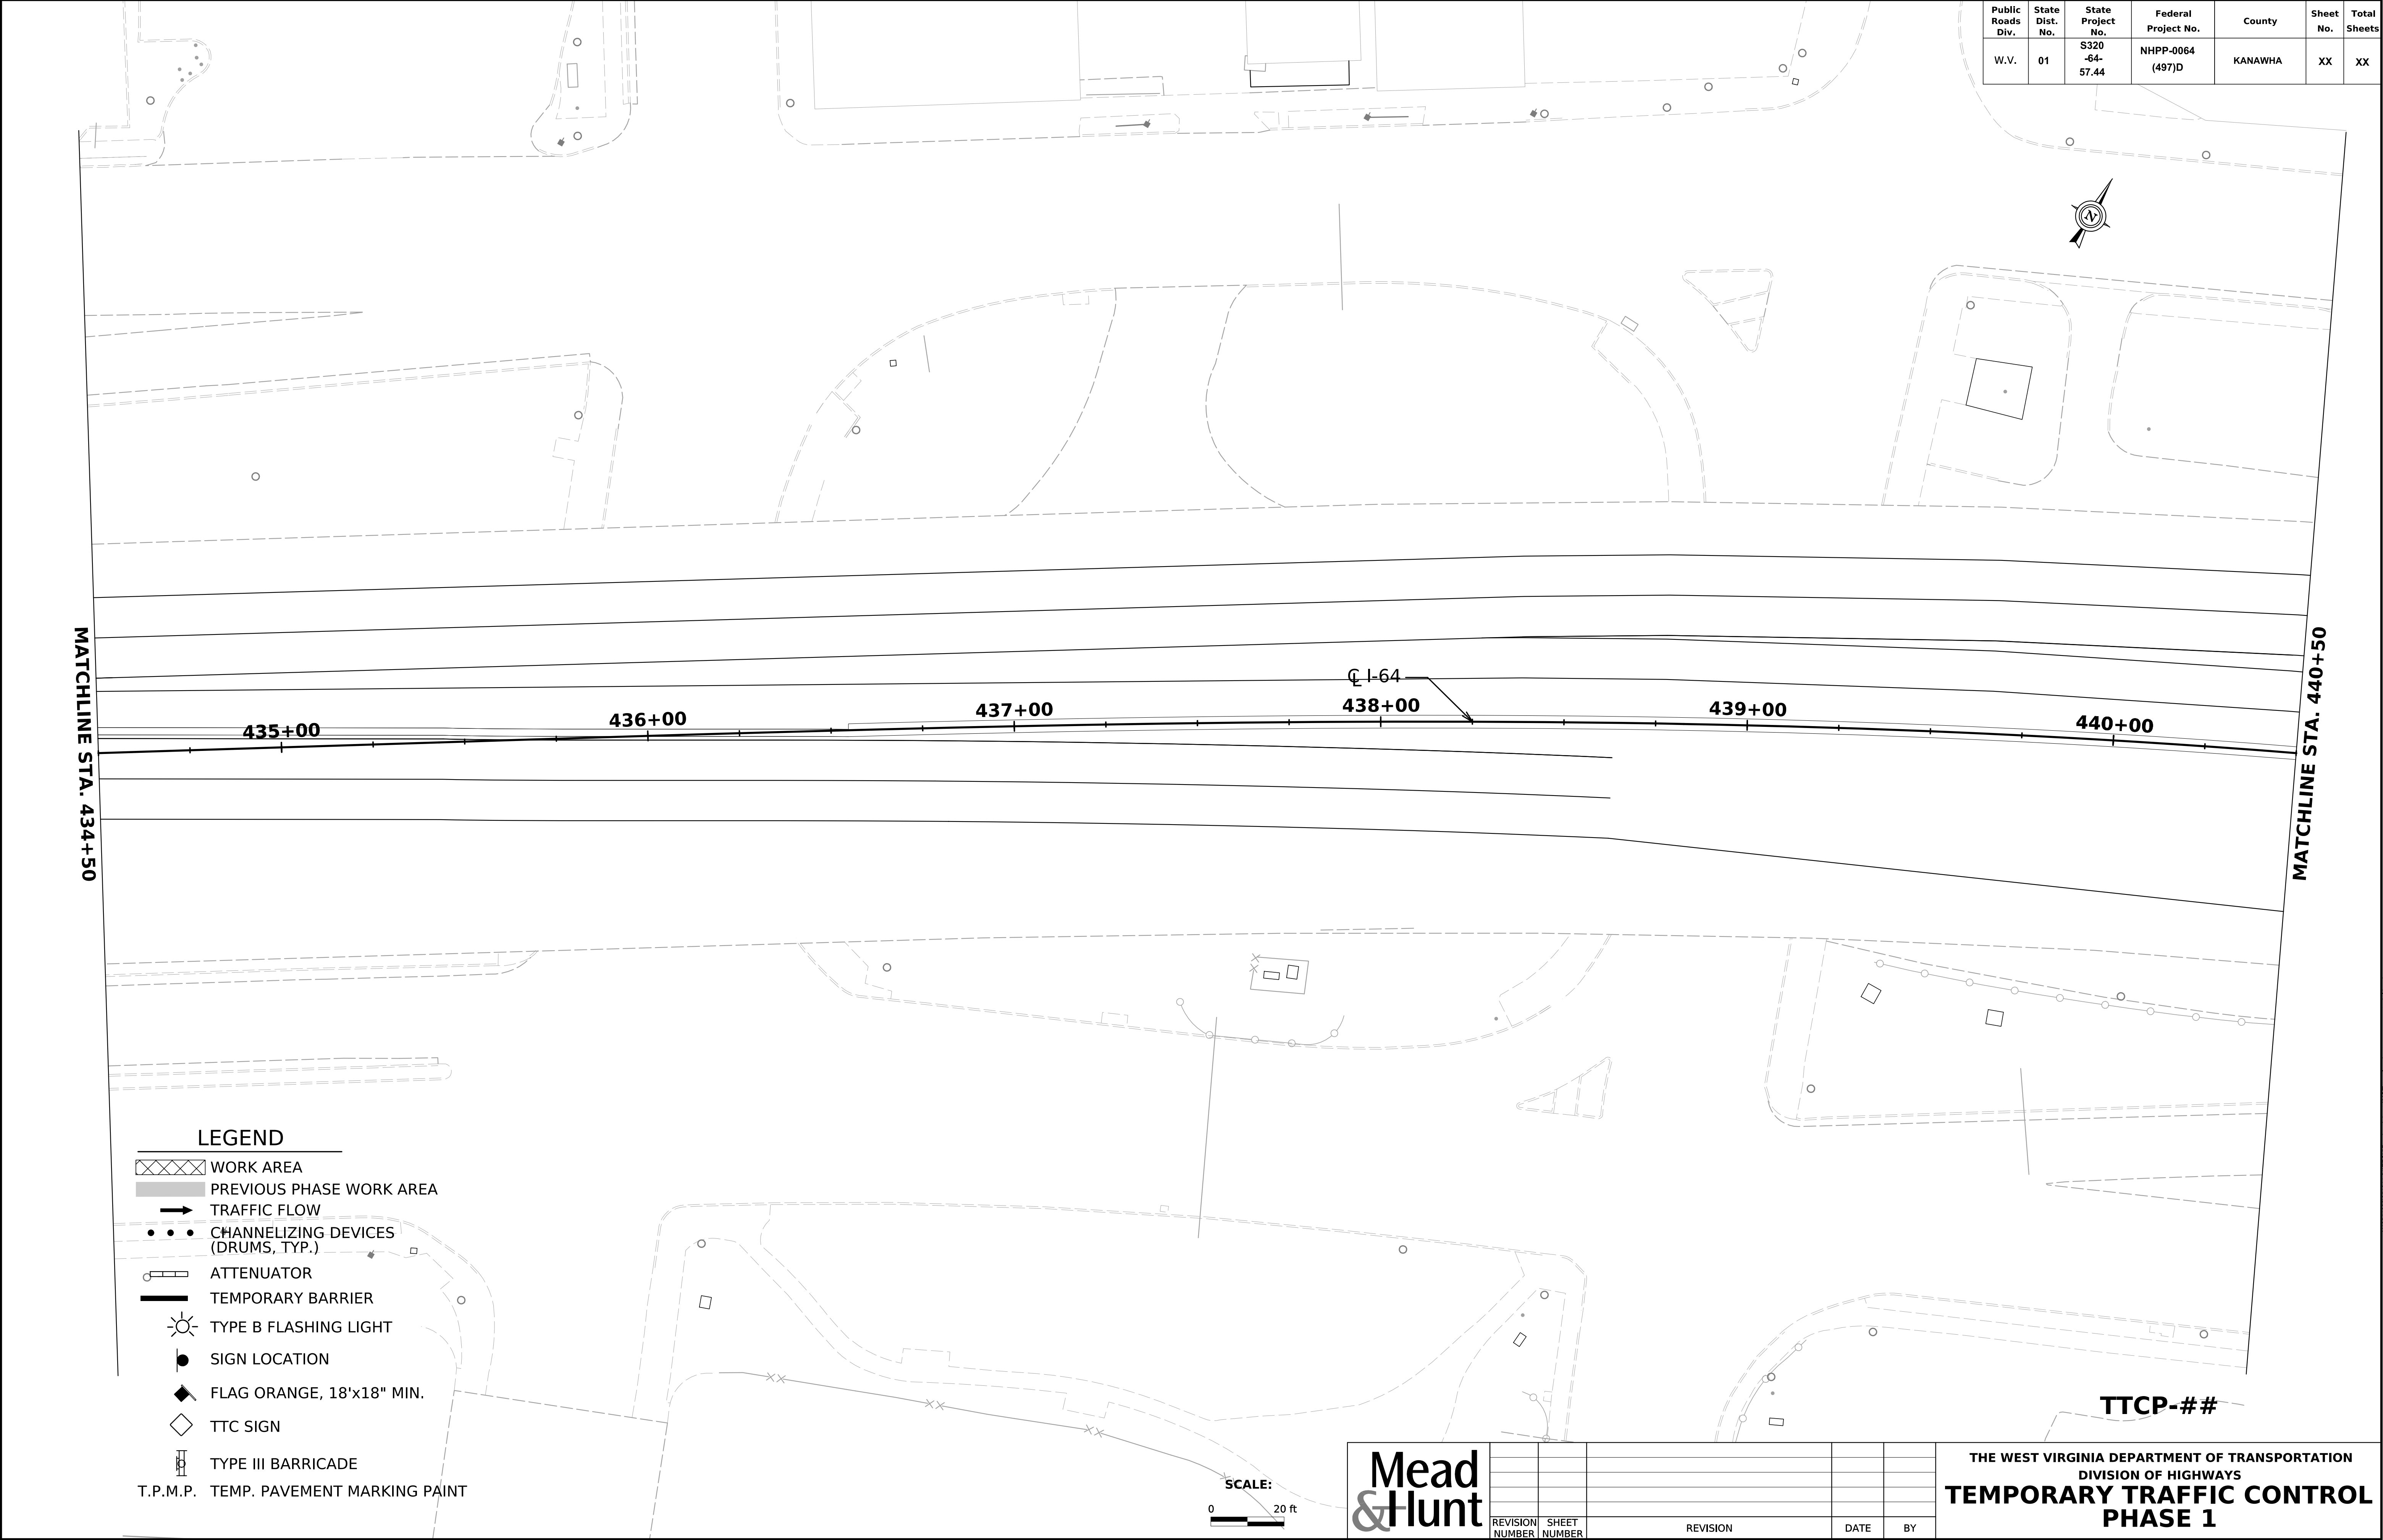

Public Roads Div.	State Dist. No.	State Project No.	Federal Project No.	County	Sheet No.	Total Sheets
W.V.	01	S320 -64- 57.44	NHPP-0064 (497)D	KANAWHA	XX	XX

LEGEND

WORK AREA

PREVIOUS PHASE WORK AREA

TRAFFIC FLOW

CHANNELIZING DEVICES (DRUMS, TYP.)

ATTENUATOR

TEMPORARY BARRIER

TYPE B FLASHING LIGHT

SIGN LOCATION

FLAG ORANGE, 18"x18" MIN.

TTC SIGN

TYPE III BARRICADE

T.P.M.P. TEMP. PAVEMENT MARKING PAINT

SCALE:
0 20 ft




REVISION NUMBER	SHEET NUMBER	REVISION	DATE	BY

THE WEST VIRGINIA DEPARTMENT OF TRANSPORTATION
DIVISION OF HIGHWAYS
**TEMPORARY TRAFFIC CONTROL
PHASE 1**

TTCP-##

Public Roads Div.	State Dist. No.	State Project No.	Federal Project No.	County	Sheet No.	Total Sheets
W.V.	01	S320 -64- 57.44	NHPP-0064 (497)D	KANAWHA	XX	XX

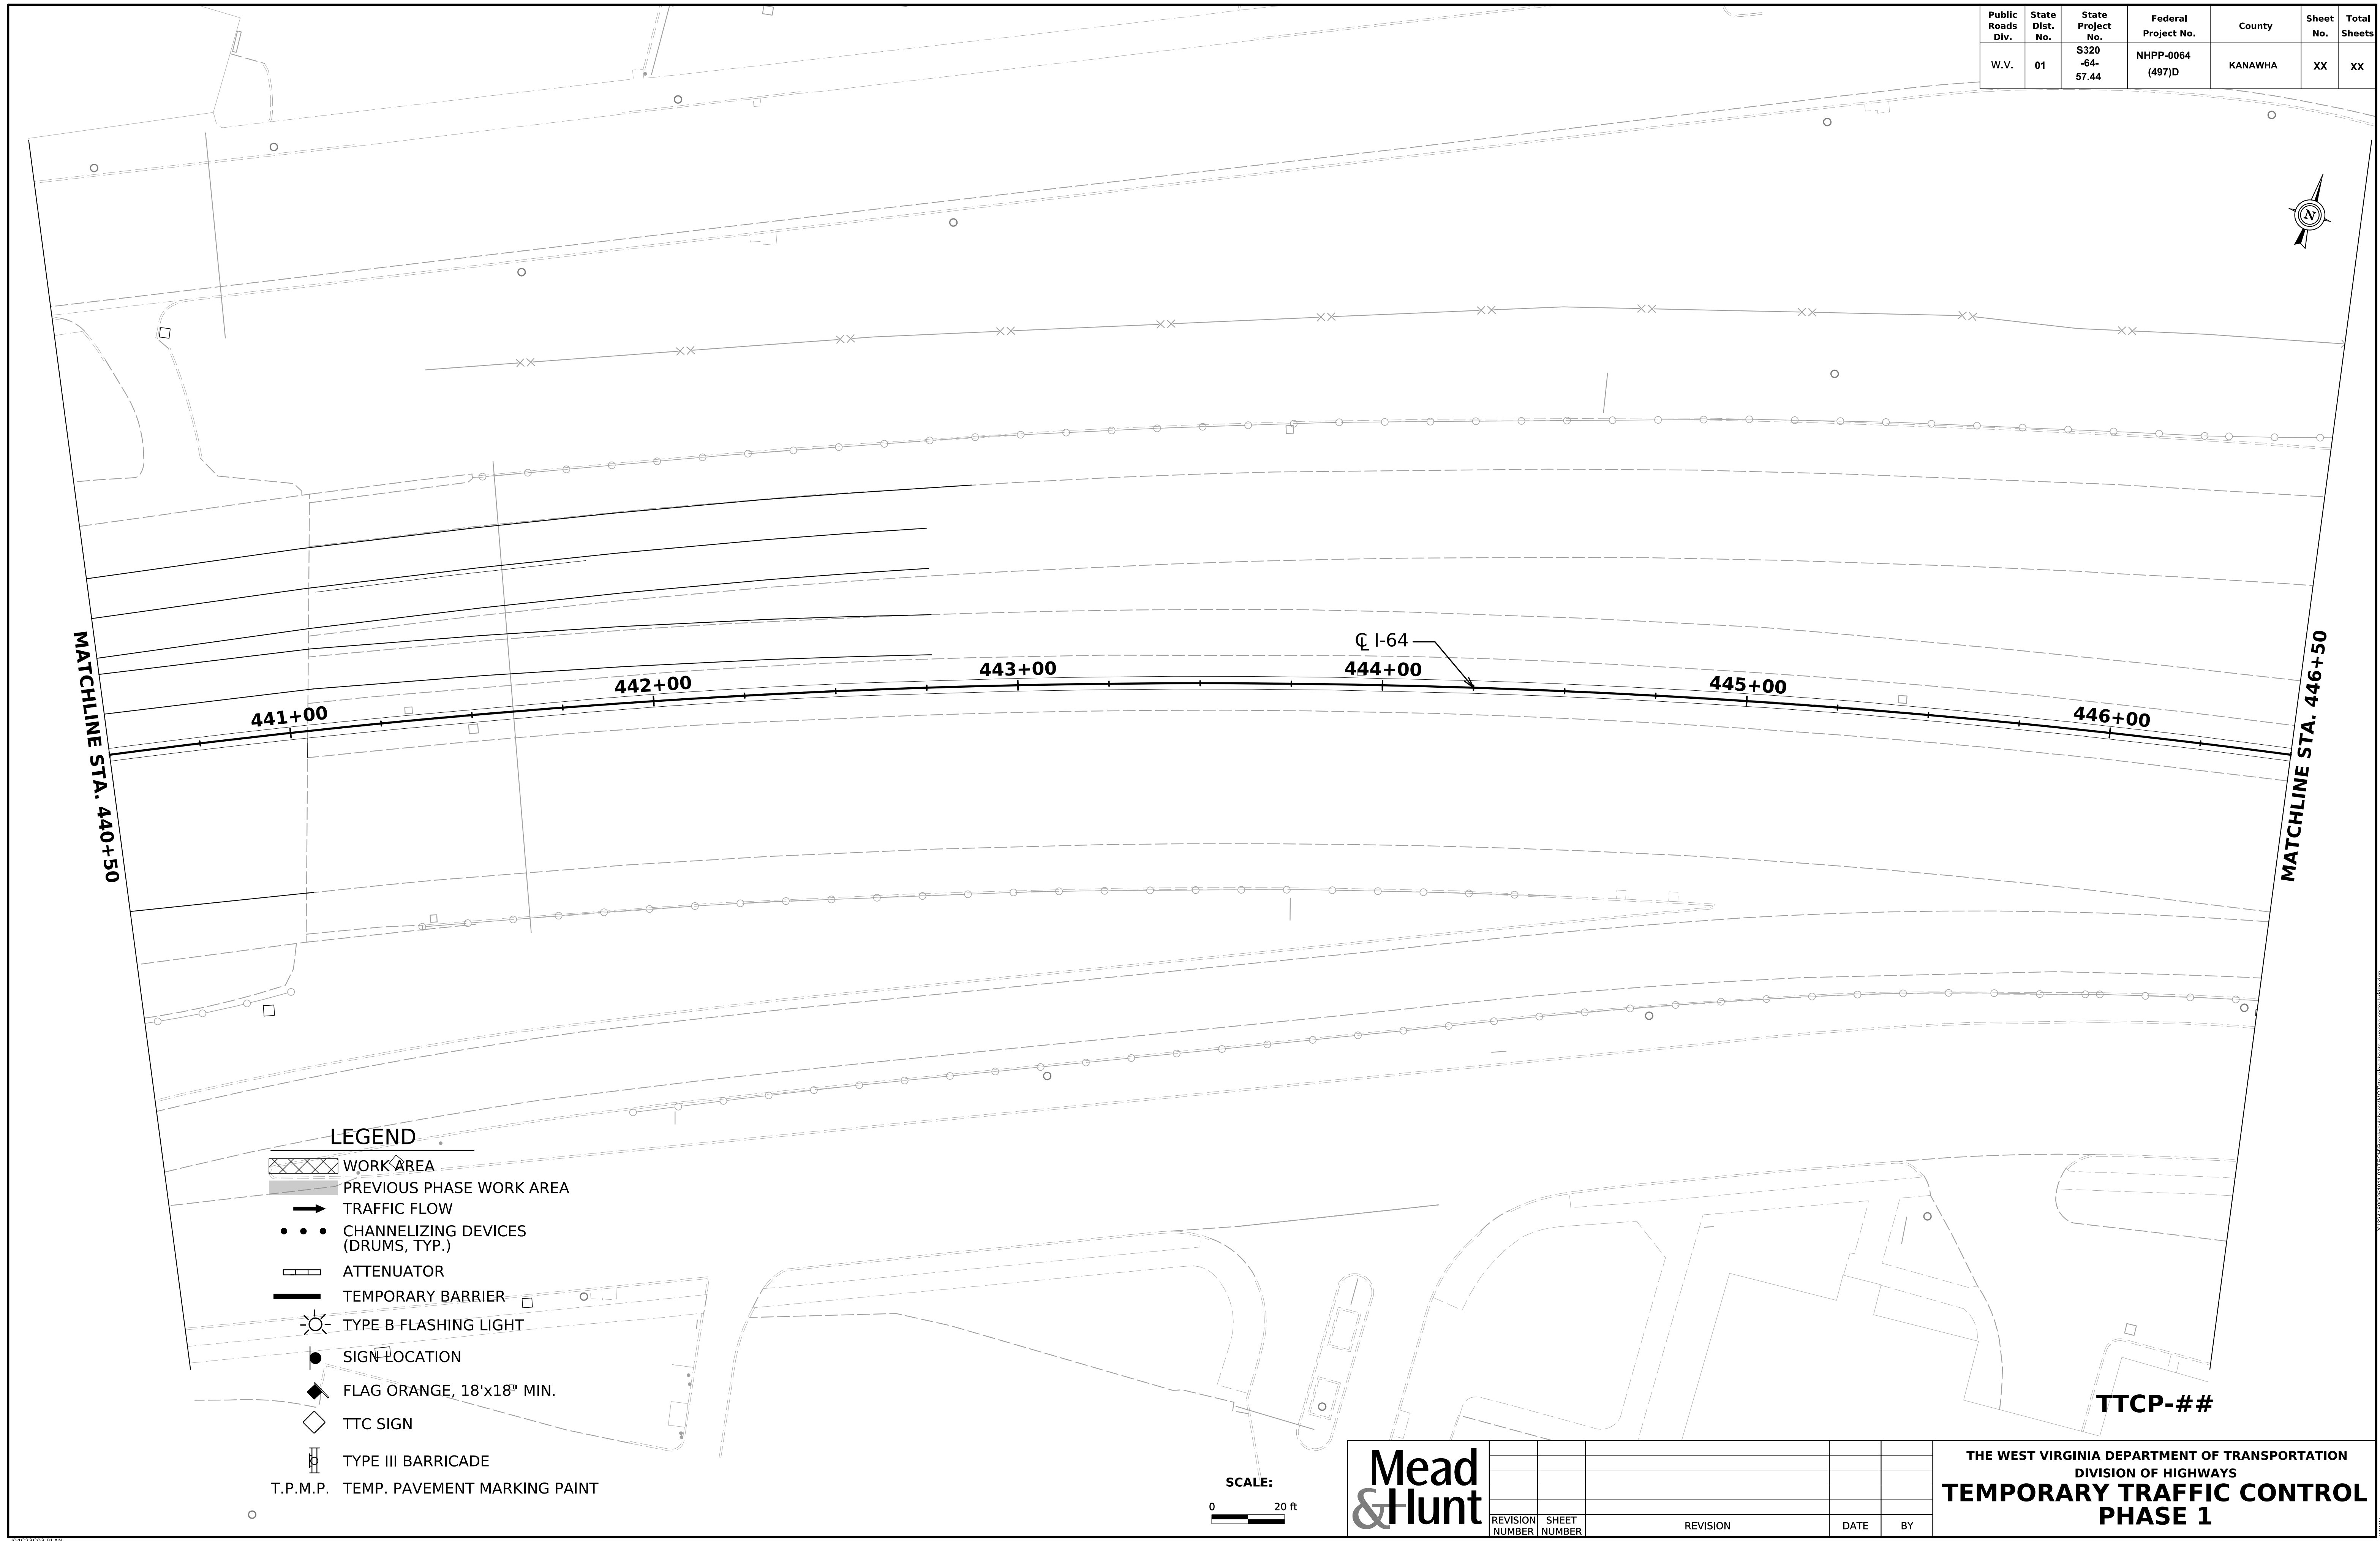

11-DEC-2025

2131b/c	X132416002519110N1ECHRoadways/sheets/NO11ffc	plan sheets	eugene carter bridge dan
---------	--	-------------	--------------------------

Public Roads Div.	State Dist. No.	State Project No.	Federal Project No.	County	Sheet No.	Total Sheets
W.V.	01	S320 -64- 57.44	NHPP-0064 (497)D	KANAWHA	XX	XX



MATCHLINE STA. 446+50

MATCHLINE STA. 452+50

447+00 448+00 449+00 450+00 451+00 452+00

CL I-64

- LEGEND**
- XXXX WORK AREA
 - PREVIOUS PHASE WORK AREA
 - TRAFFIC FLOW
 - • • CHANNELIZING DEVICES (DRUMS, TYP.)
 - ATTENUATOR
 - TEMPORARY BARRIER
 - TYPE B FLASHING LIGHT
 - SIGN LOCATION
 - FLAG ORANGE, 18"x18" MIN.
 - TTC SIGN
 - TYPE III BARRICADE
 - T.P.M.P. TEMP. PAVEMENT MARKING POINT

SCALE:
0 20 ft




REVISION NUMBER	SHEET NUMBER	REVISION	DATE	BY

TTCP-##

THE WEST VIRGINIA DEPARTMENT OF TRANSPORTATION
DIVISION OF HIGHWAYS
**TEMPORARY TRAFFIC CONTROL
PHASE 1**

11-DEC-2025

11-DEC-2025

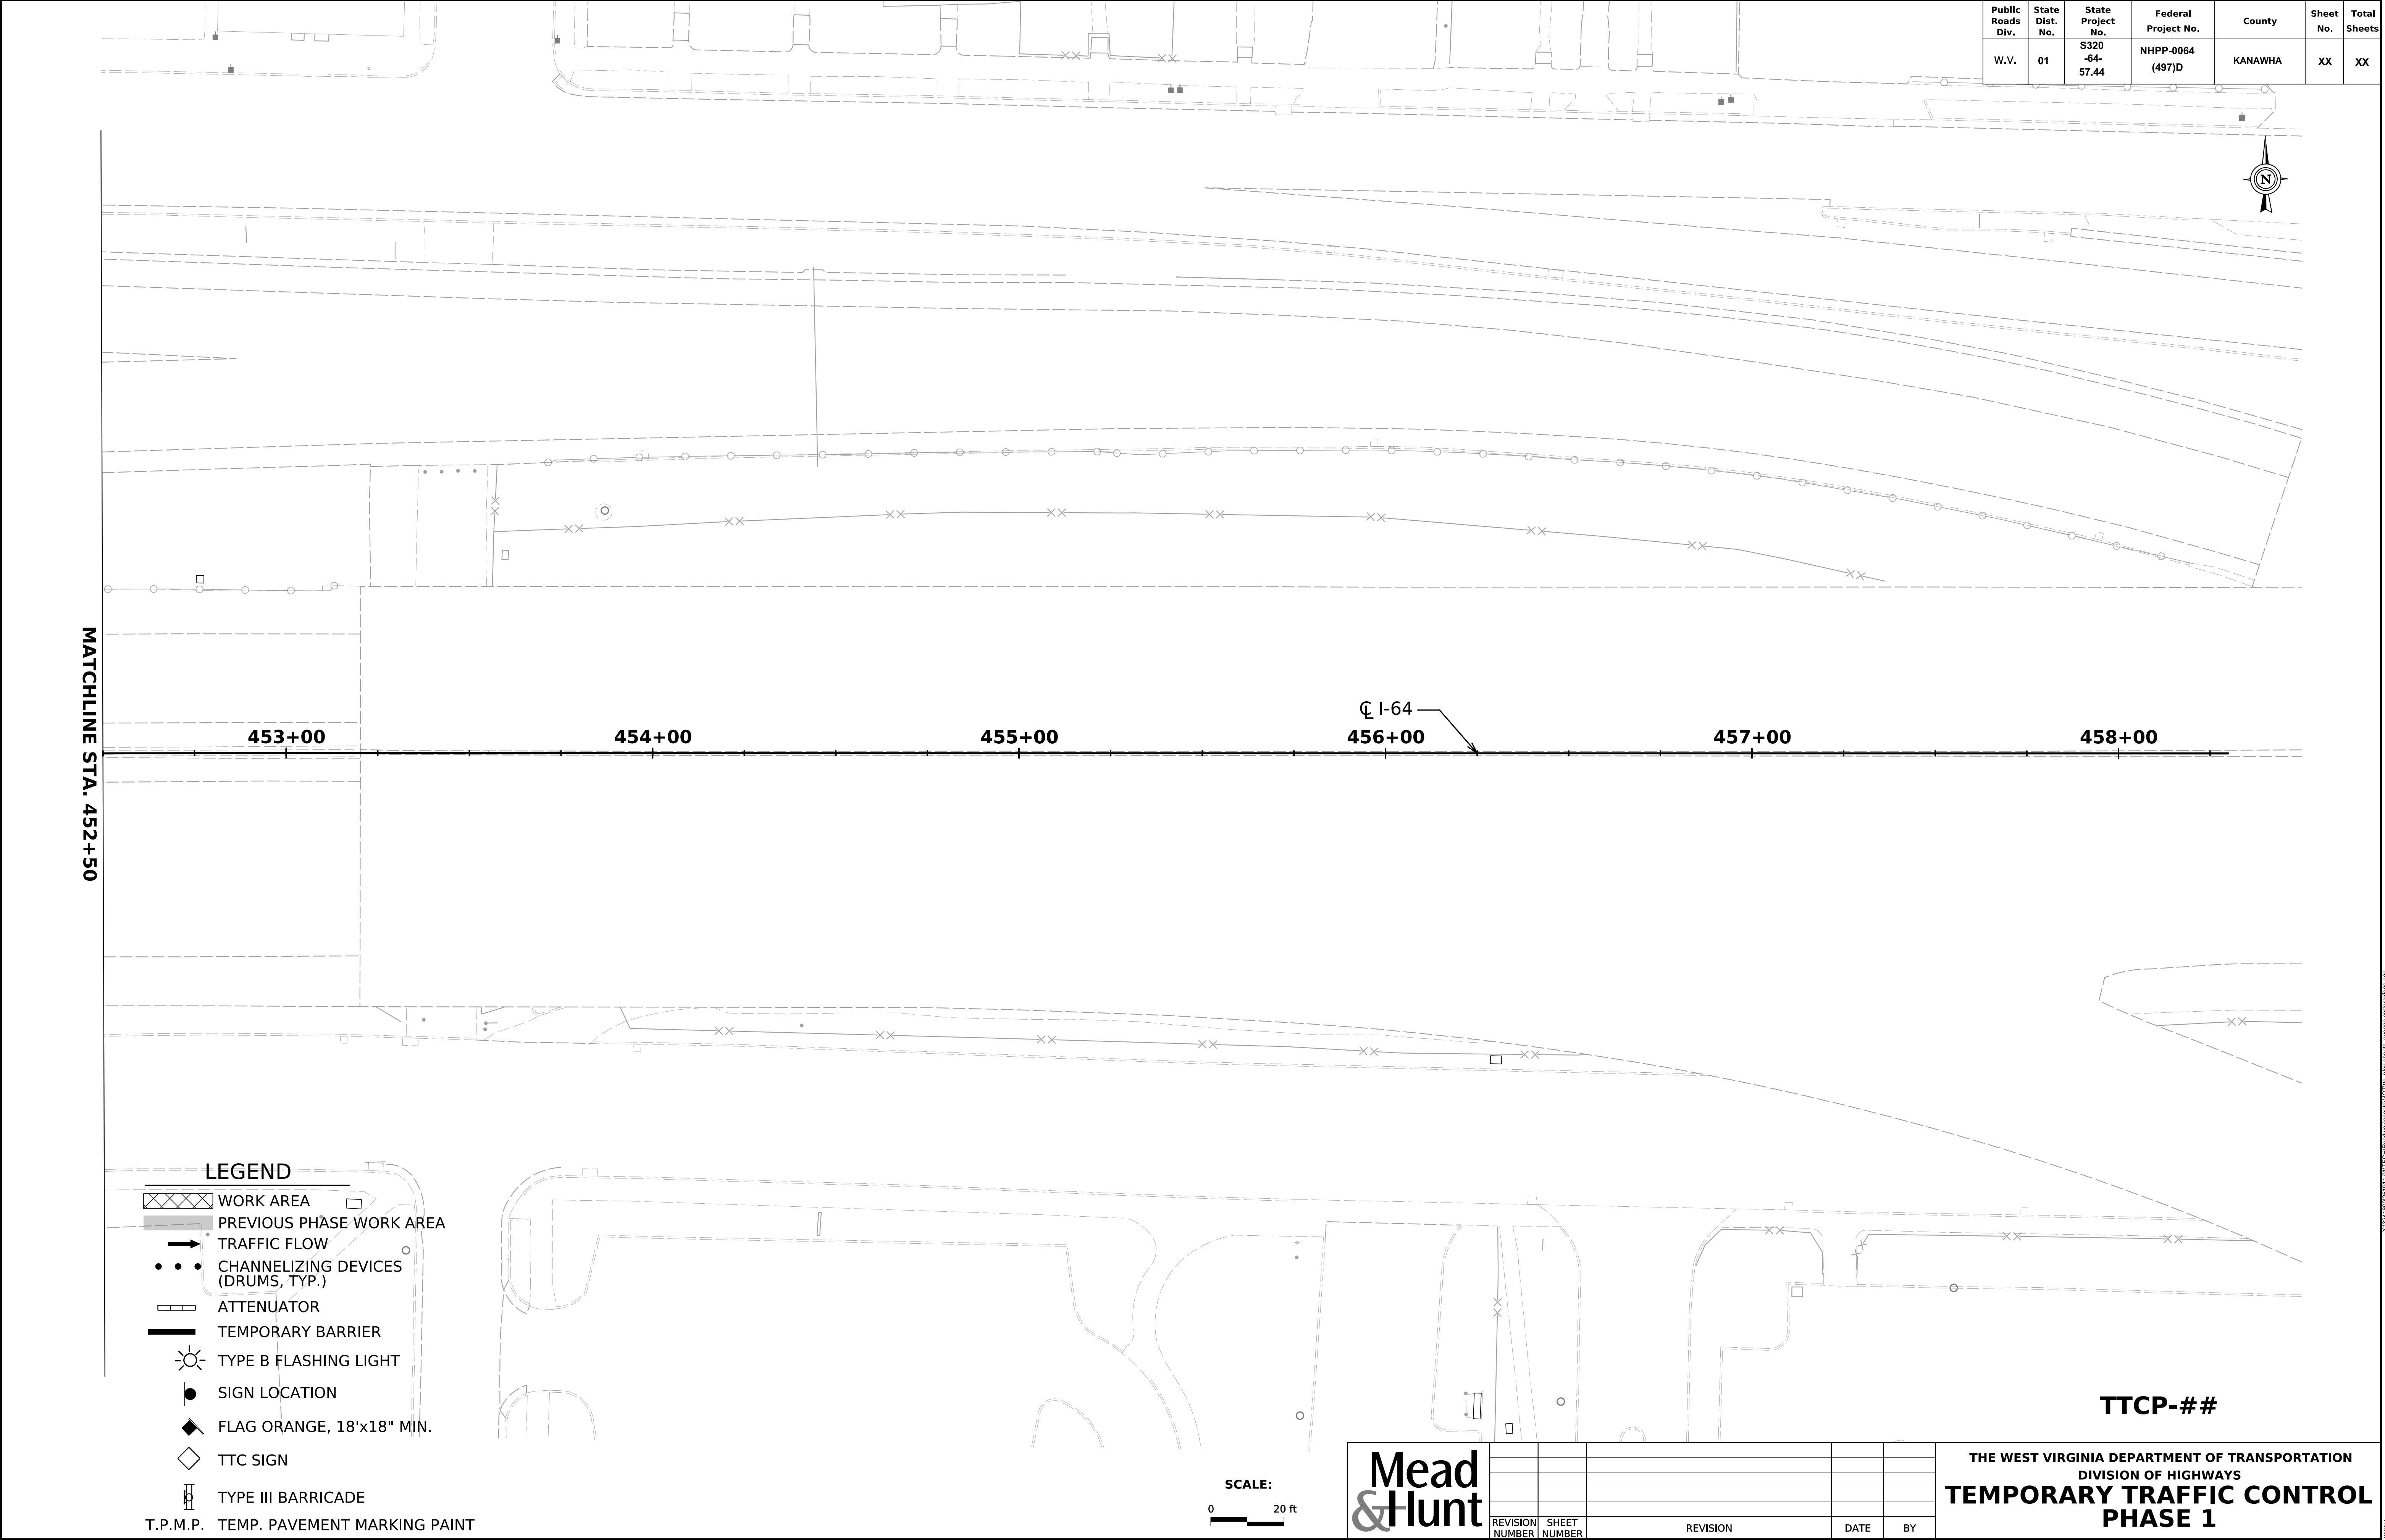

Public Roads Div.	State Dist. No.	State Project No.	Federal Project No.	County	Sheet No.	Total Sheets
W.V.	01	S320 -64- 57.44	NHPP-0064 (497)D	KANAWHA	XX	XX

LEGEND

- WORK AREA
- PREVIOUS PHASE WORK AREA
- TRAFFIC FLOW
- CHANNELIZING DEVICES (DRUMS, TYP.)
- ATTENUATOR
- TEMPORARY BARRIER
- TYPE B FLASHING LIGHT
- SIGN LOCATION
- FLAG ORANGE, 18"x18" MIN.
- TTC SIGN
- TYPE III BARRICADE
- T.P.M.P. TEMP. PAVEMENT MARKING PAINT

SCALE:
0 20 ft



REVISION NUMBER	SHEET NUMBER	REVISION	DATE	BY


TTCP-##

THE WEST VIRGINIA DEPARTMENT OF TRANSPORTATION
DIVISION OF HIGHWAYS
**TEMPORARY TRAFFIC CONTROL
PHASE 1**


11-DEC-2025



11-DEC-2025

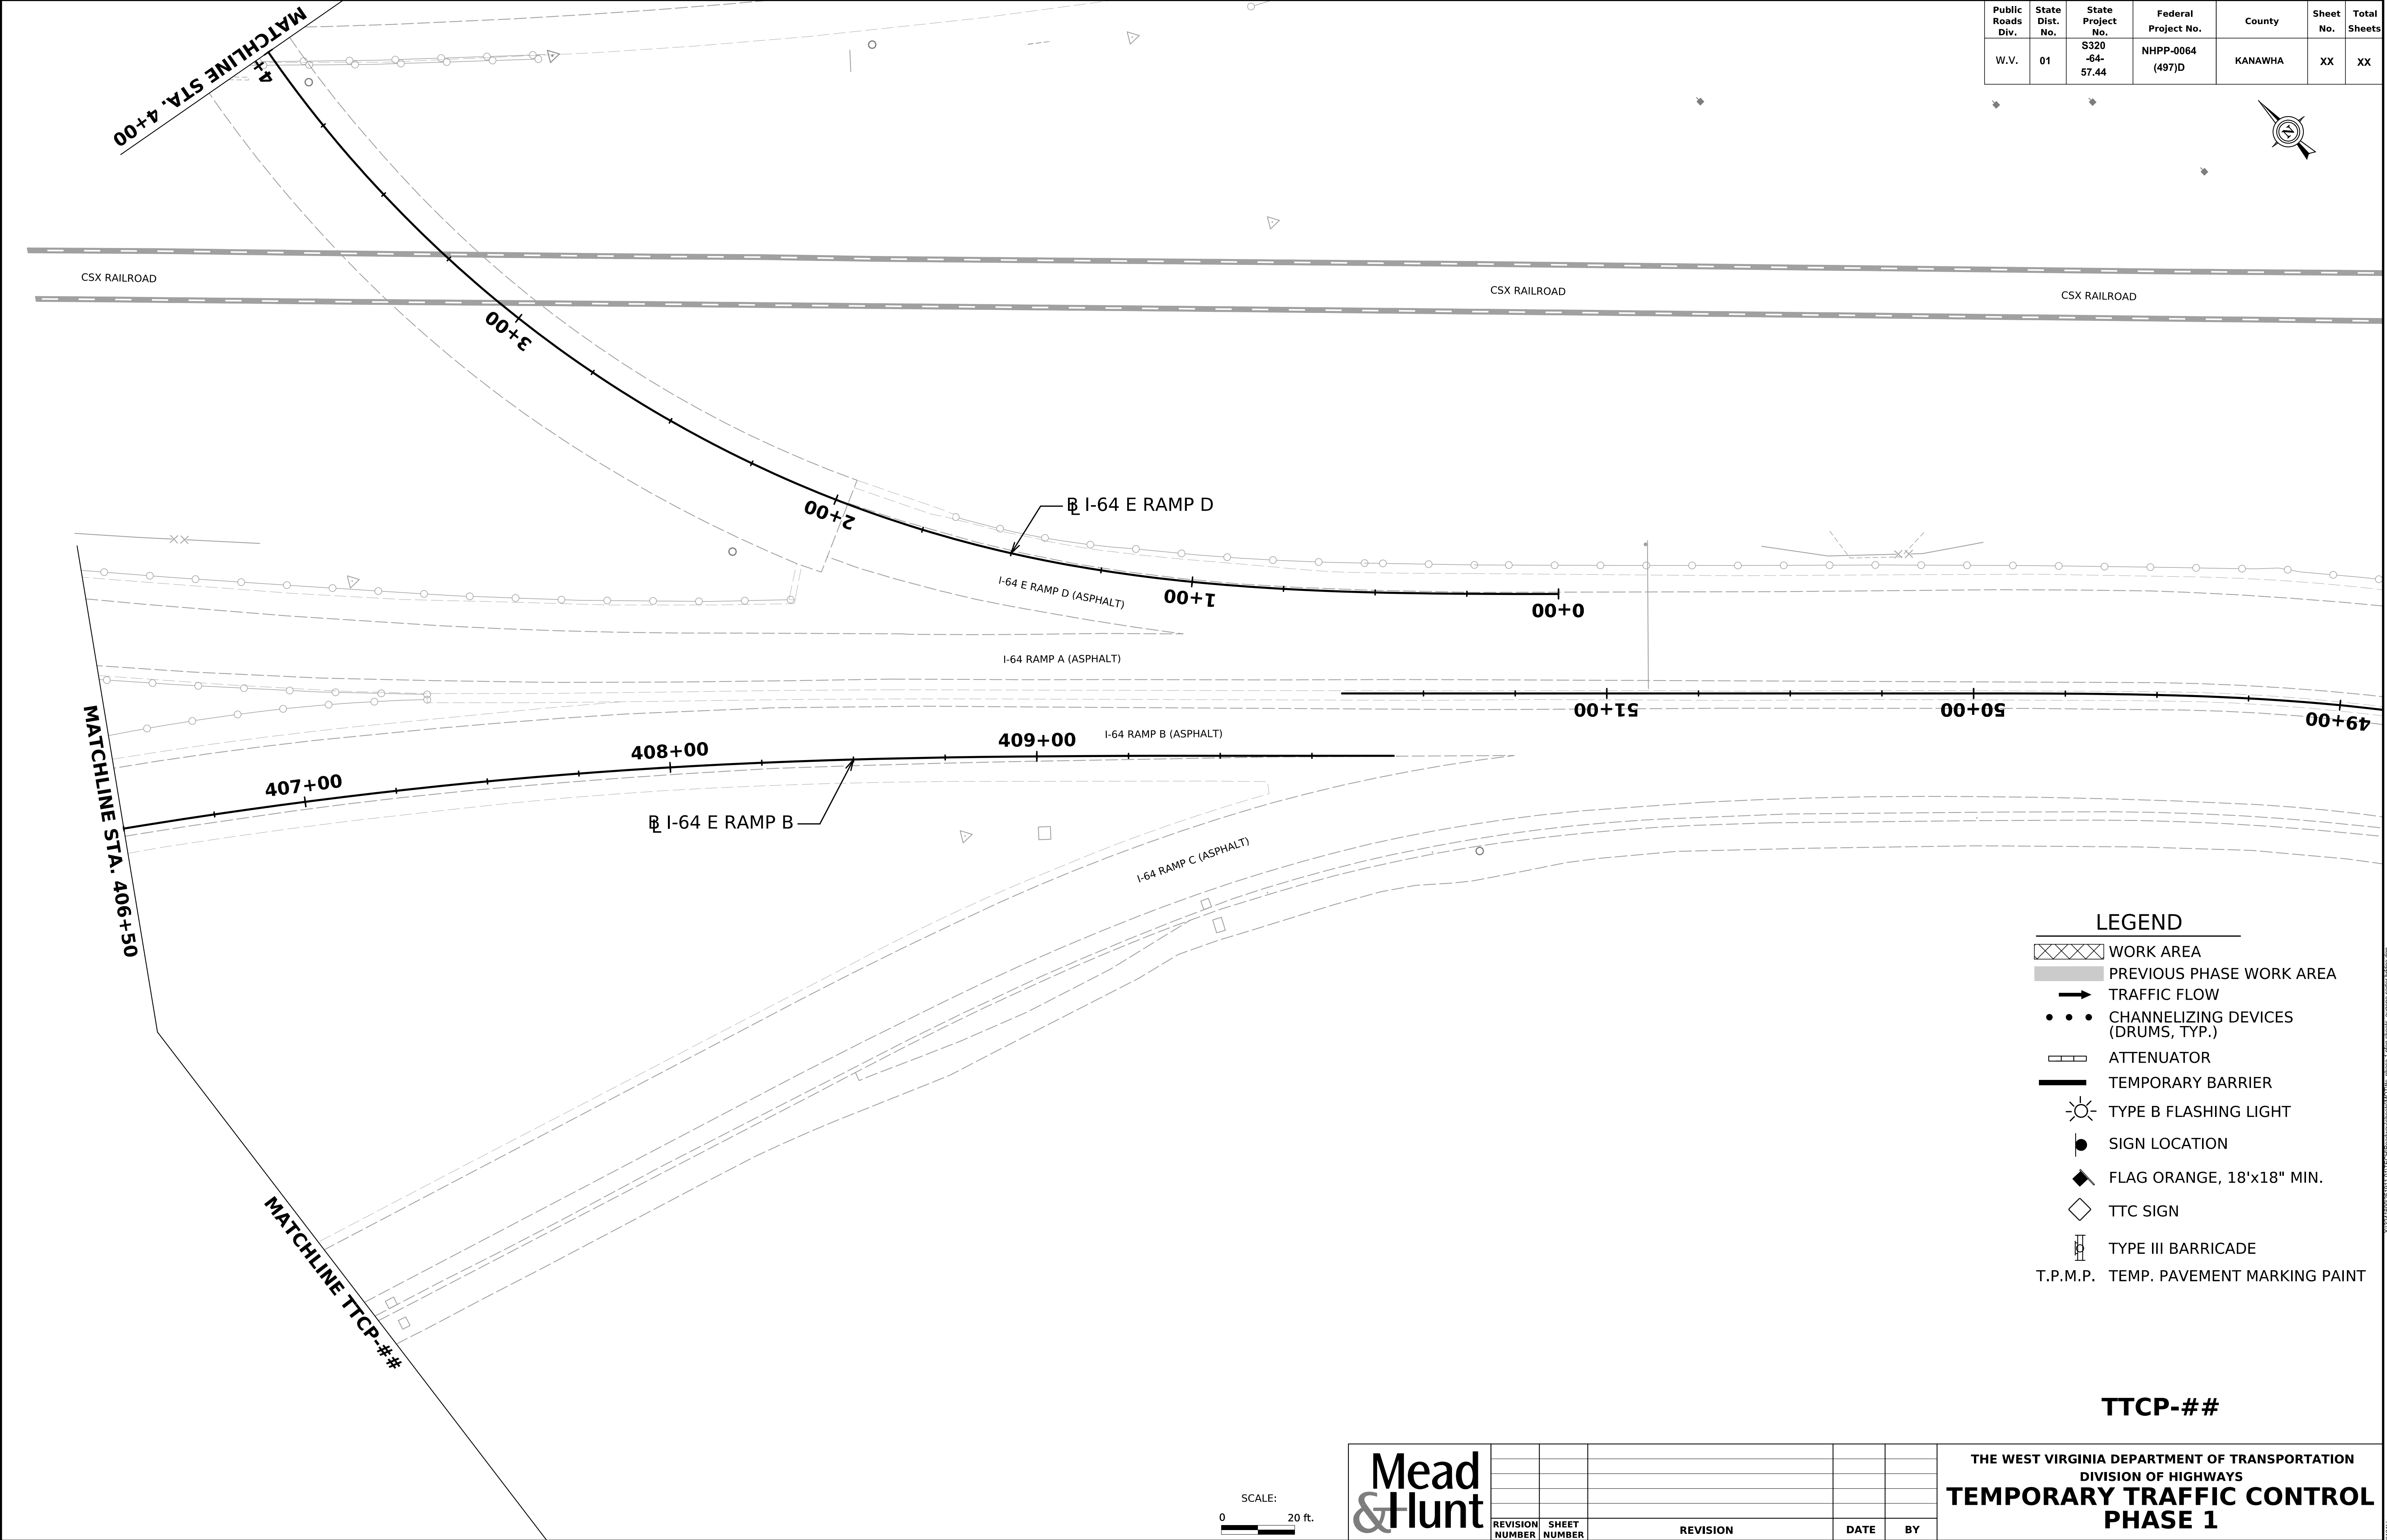

Public Roads Div.	State Dist. No.	State Project No.	Federal Project No.	County	Sheet No.	Total Sheets
W.V.	01	S320 -64- 57.44	NHPP-0064 (497)D	KANAWHA	XX	XX

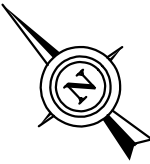

- LEGEND
- WORK AREA
- PREVIOUS PHASE WORK AREA
- TRAFFIC FLOW
- CHANNELIZING DEVICES (DRUMS, TYP.)
- ATTENUATOR
- TEMPORARY BARRIER
- TYPE B FLASHING LIGHT
- SIGN LOCATION
- FLAG ORANGE, 18'x18" MIN.
- TTC SIGN
- TYPE III BARRICADE
- T.P.M.P. TEMP. PAVEMENT MARKING PAINT

TTCP-##




REVISION NUMBER	SHEET NUMBER	REVISION	DATE	BY	

THE WEST VIRGINIA DEPARTMENT OF TRANSPORTATION
DIVISION OF HIGHWAYS
TEMPORARY TRAFFIC CONTROL
PHASE 1

11-DEC-2025

Public Roads Div.	State Dist. No.	State Project No.	Federal Project No.	County	Sheet No.	Total Sheets
W.V.	01	S320 -64- 57.44	NHPP-0064 (497)D	KANAWHA	XX	XX

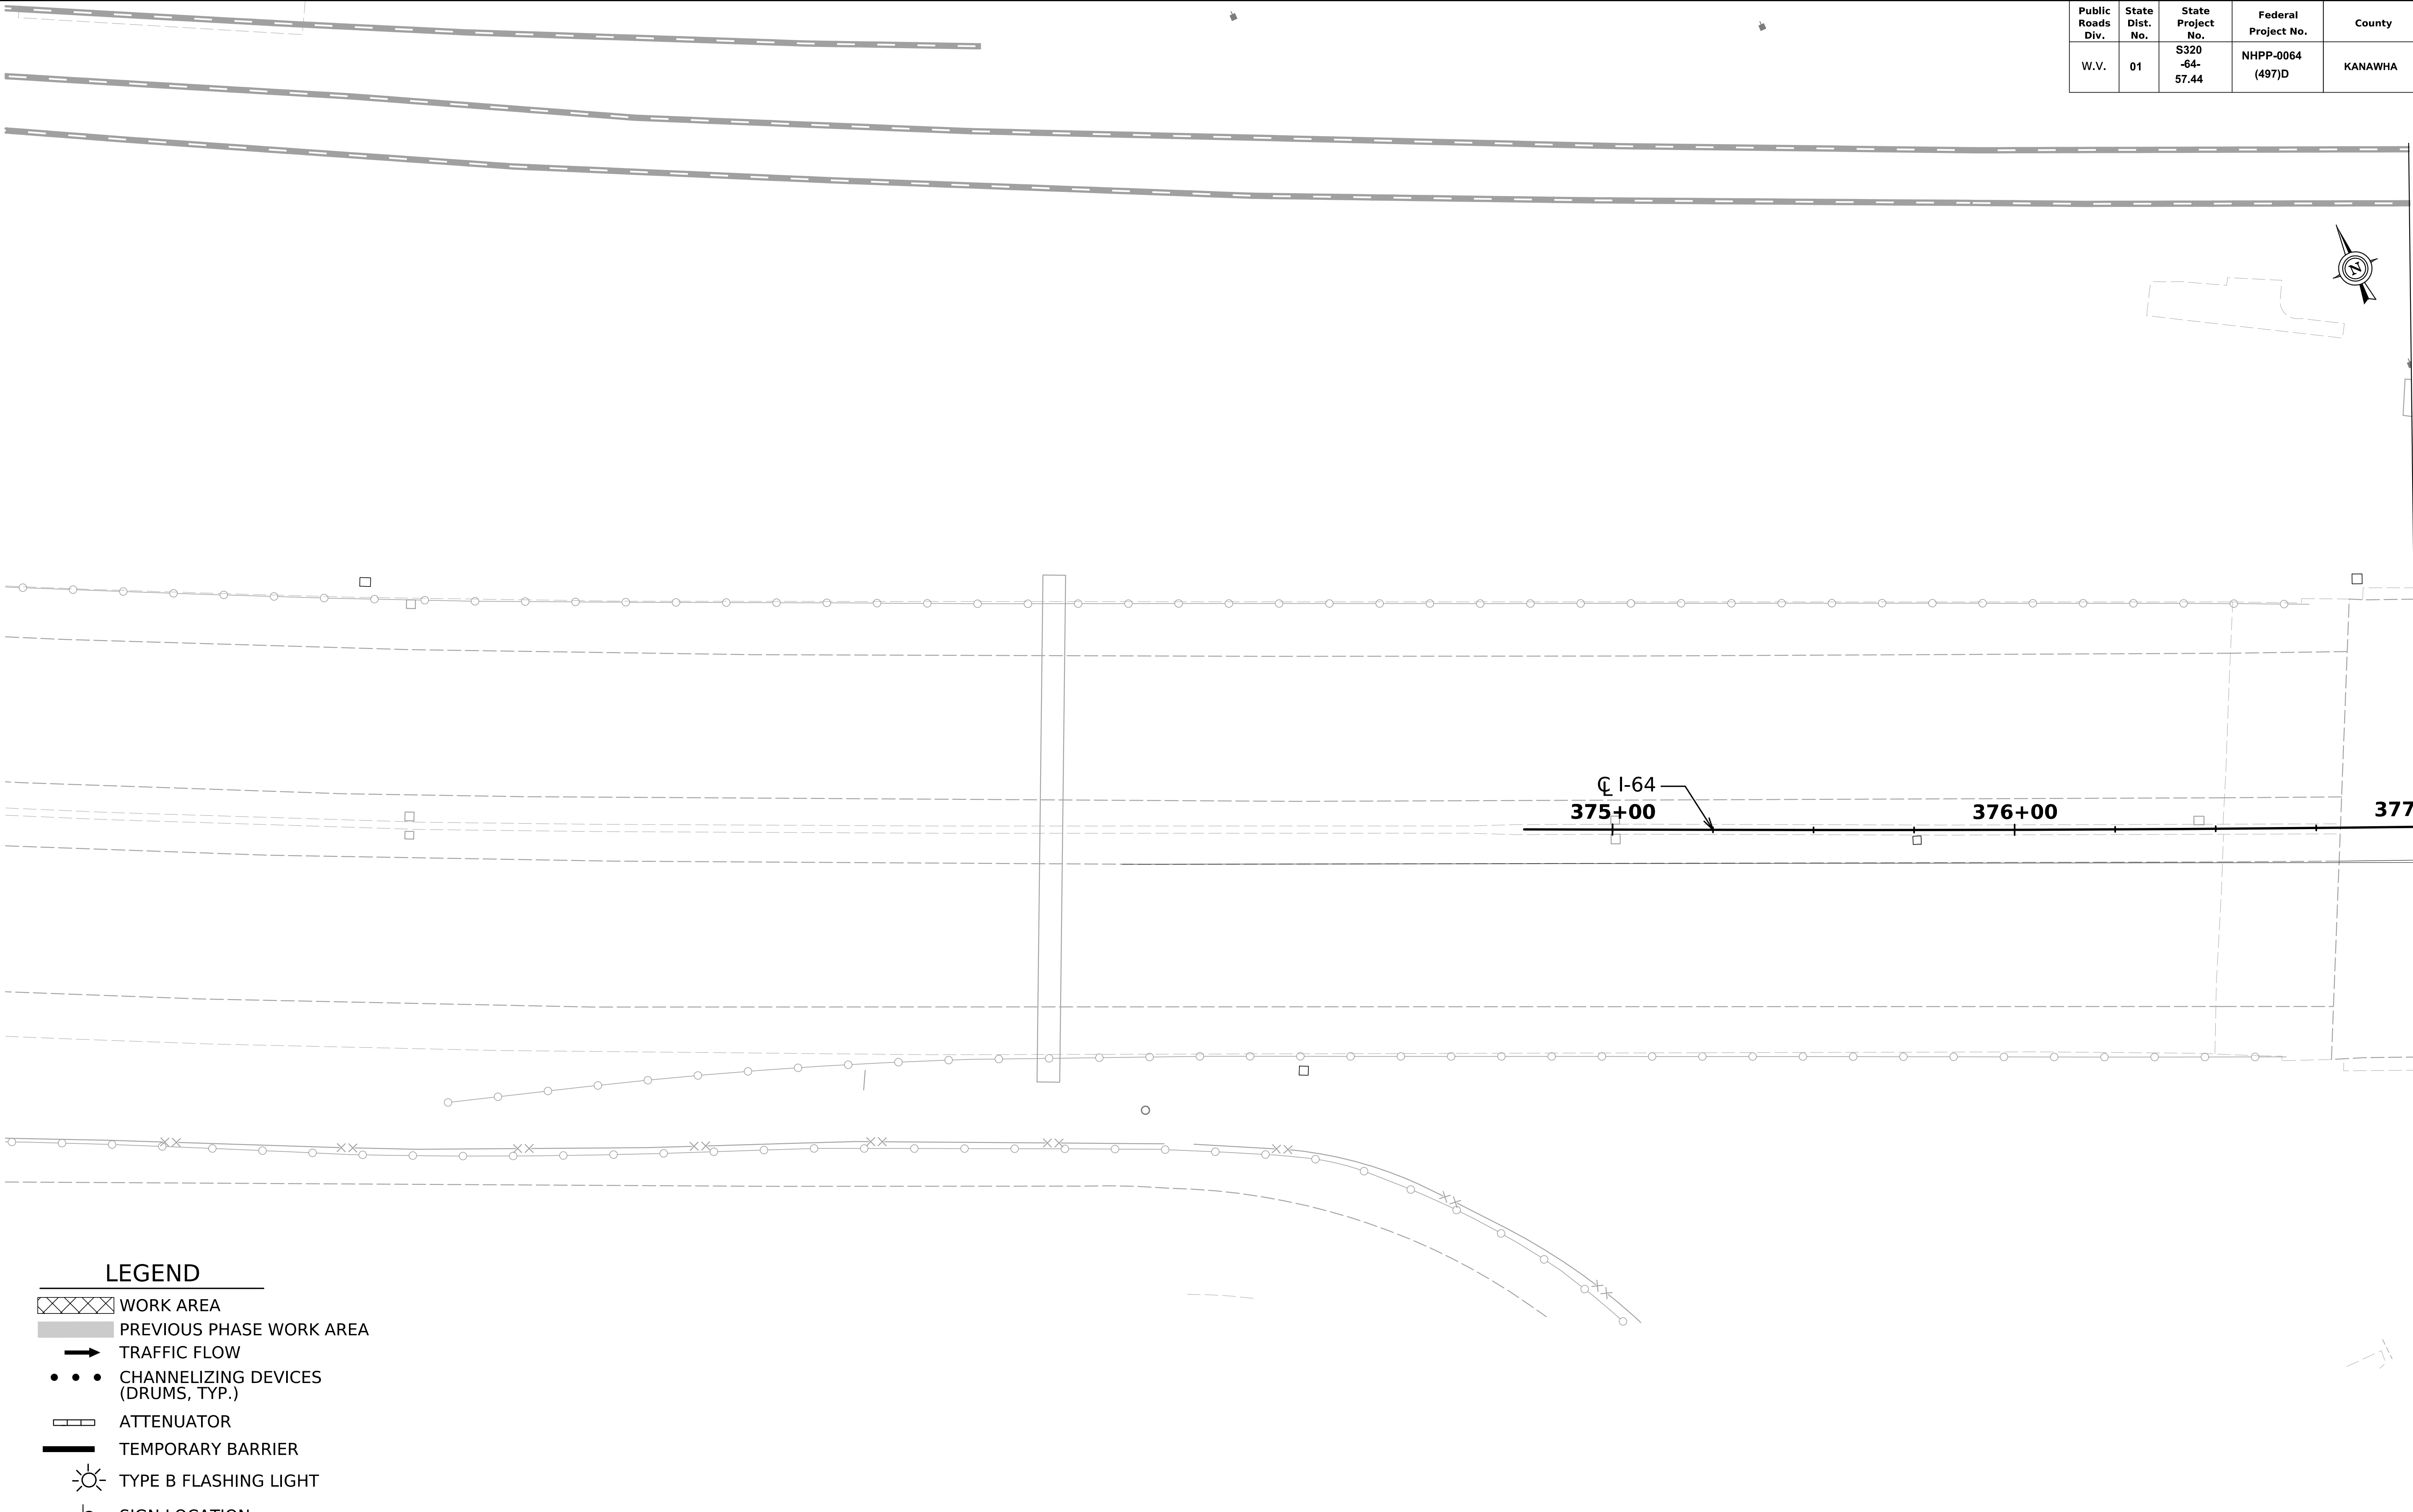

MATCHLINE STA. 377+00

- LEGEND
- WORK AREA
- PREVIOUS PHASE WORK AREA
- TRAFFIC FLOW
- CHANNELIZING DEVICES (DRUMS, TYP.)
- ATTENUATOR
- TEMPORARY BARRIER
- TYPE B FLASHING LIGHT
- SIGN LOCATION
- FLAG ORANGE, 18'x18" MIN.
- TTC SIGN
- TYPE III BARRICADE
- T.P.M.P. TEMP. PAVEMENT MARKING PAINT



REVISION NUMBER	SHEET NUMBER	REVISION	DATE	BY


THE WEST VIRGINIA DEPARTMENT OF TRANSPORTATION
DIVISION OF HIGHWAYS
**TEMPORARY TRAFFIC CONTROL
PHASE 2**

TTCP-##

Public Roads Div.	State Dist. No.	State Project No.	Federal Project No.	County	Sheet No.	Total Sheets
W.V.	01	S320 -64- 57.44	NHPP-0064 (497)D	KANAWHA	XX	XX

MATCHLINE STA. 377+00

MATCHLINE STA. 383+00

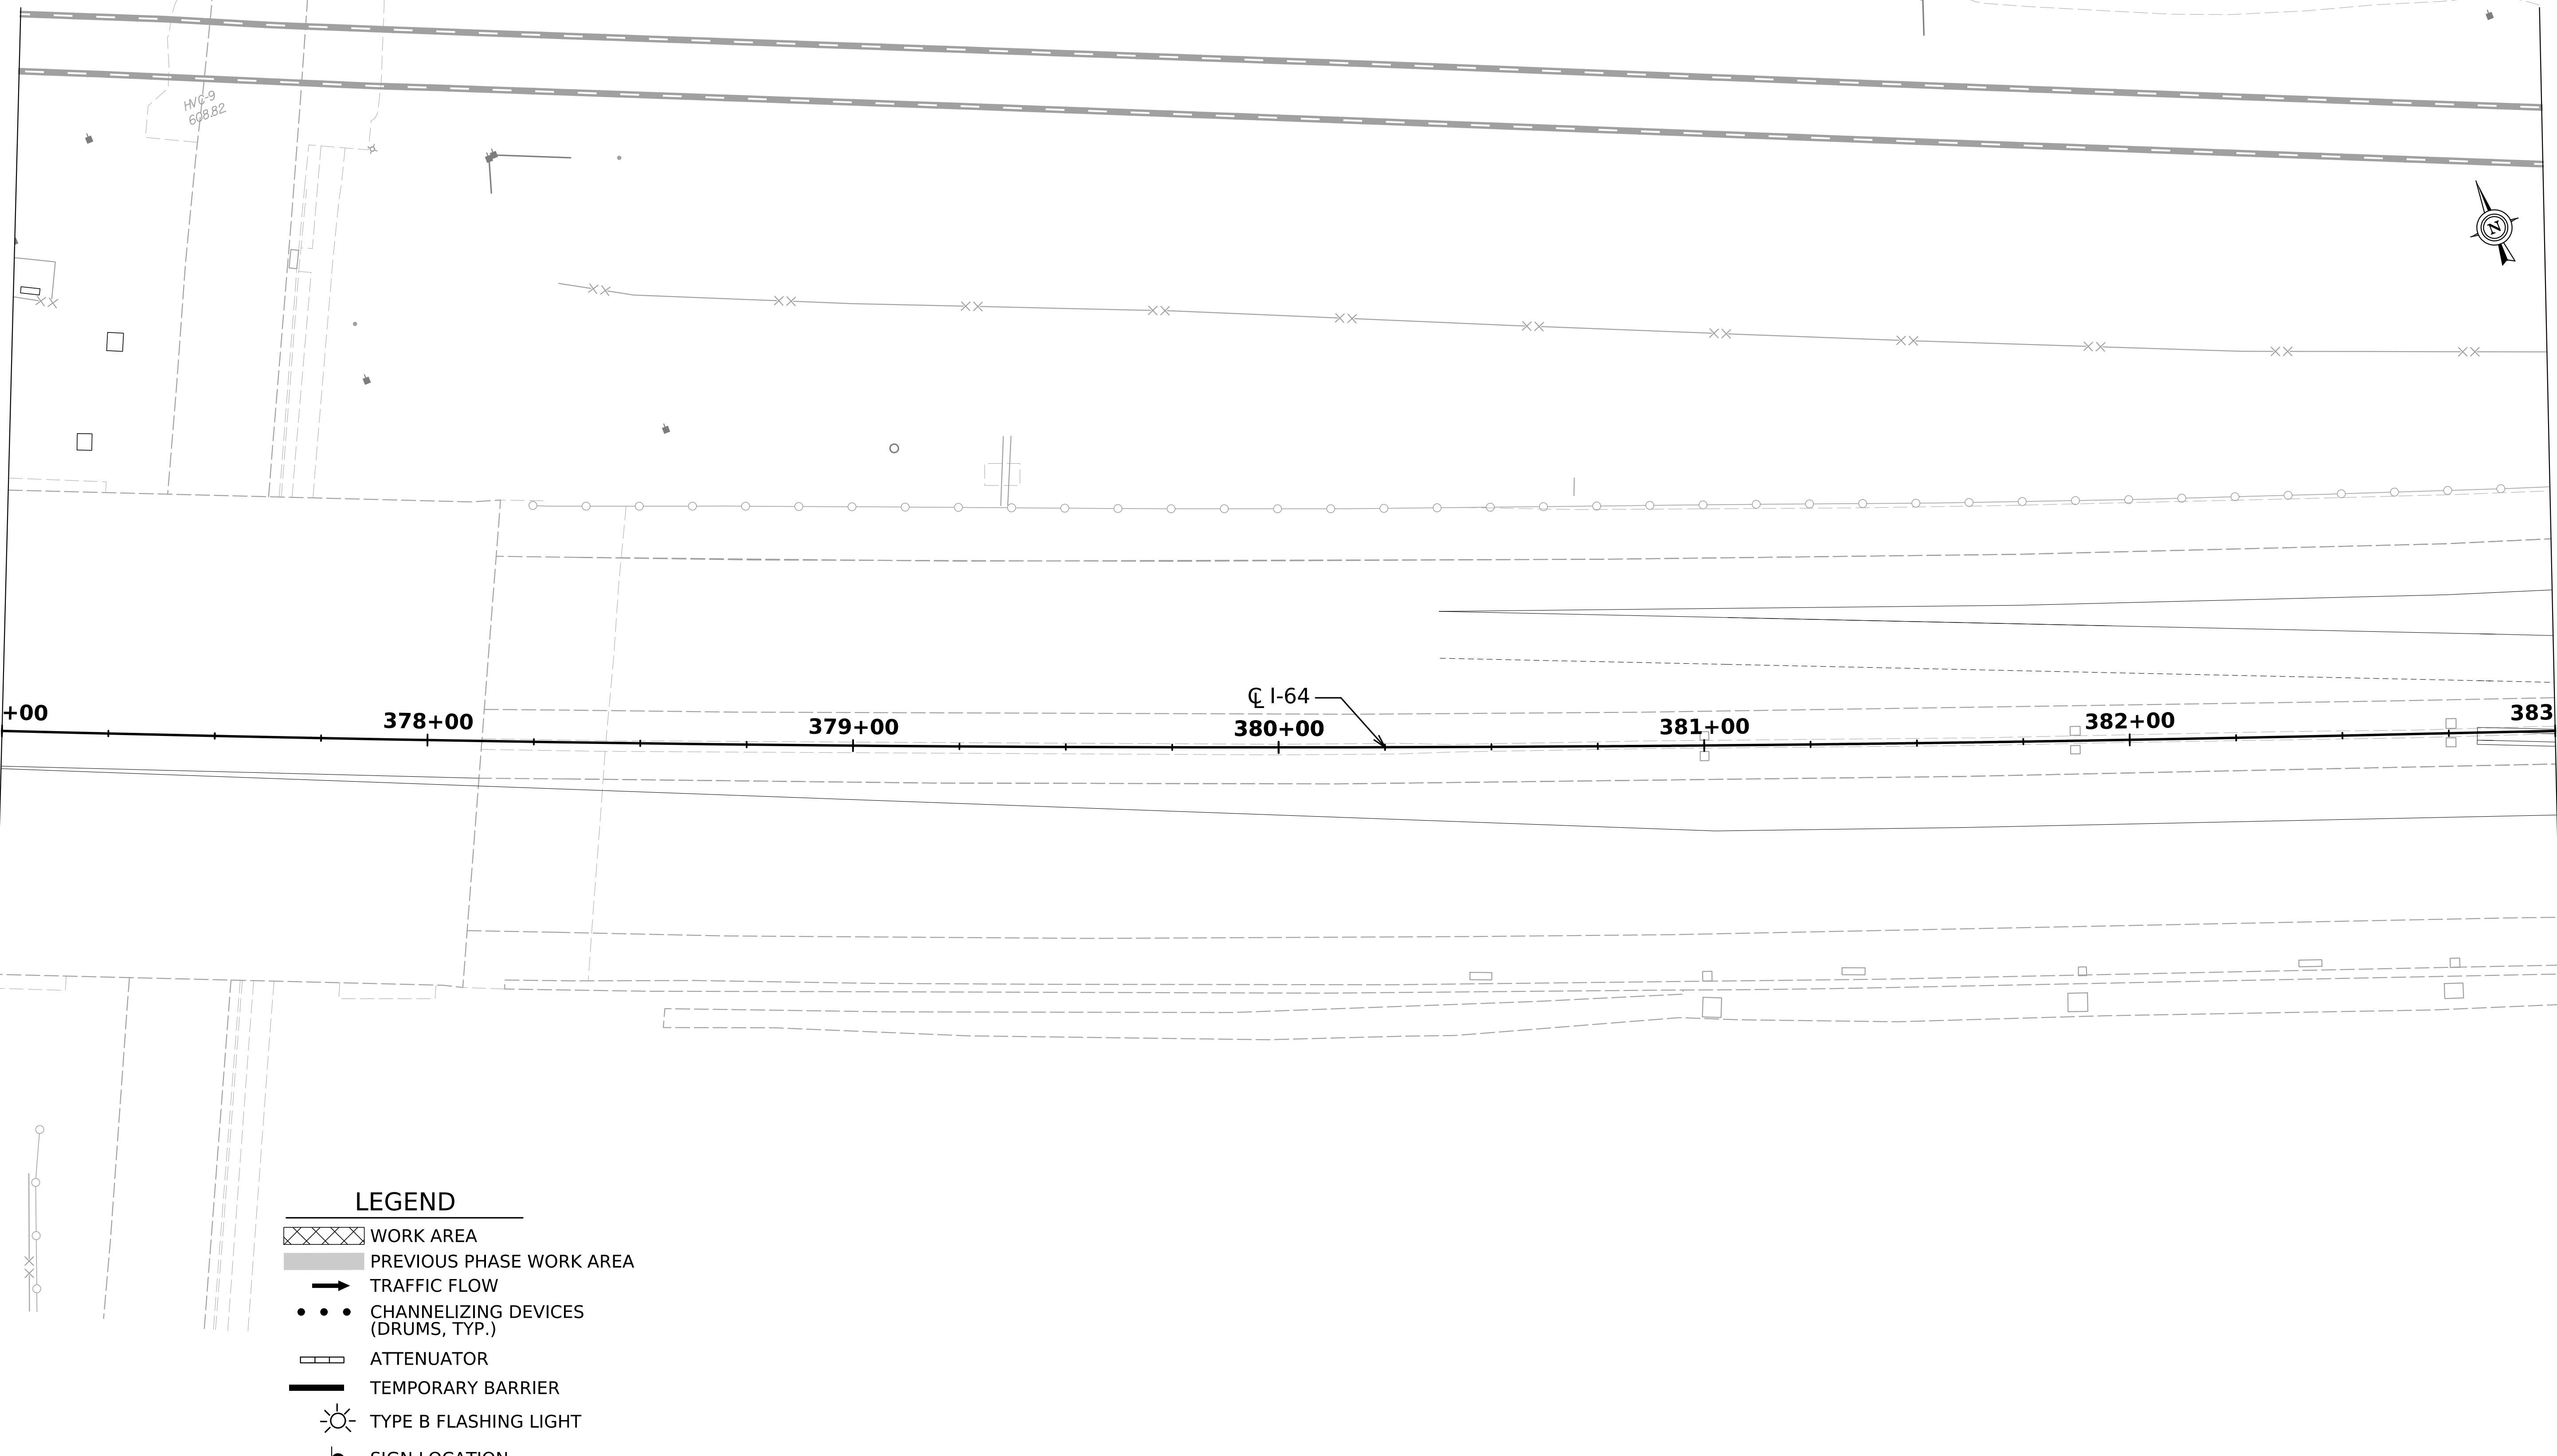

LEGEND

- WORK AREA
- PREVIOUS PHASE WORK AREA
- TRAFFIC FLOW
- CHANNELIZING DEVICES (DRUMS, TYP.)
- ATTENUATOR
- TEMPORARY BARRIER
- TYPE B FLASHING LIGHT
- SIGN LOCATION
- FLAG ORANGE, 18"x18" MIN.
- TTC SIGN
- TYPE III BARRICADE
- T.P.M.P. TEMP. PAVEMENT MARKING PAINT

SCALE:




REVISION NUMBER	SHEET NUMBER	REVISION	DATE	BY

THE WEST VIRGINIA DEPARTMENT OF TRANSPORTATION
DIVISION OF HIGHWAYS
**TEMPORARY TRAFFIC CONTROL
PHASE 2**

TTCP-##

11-DEC-2025

Public Roads Div.	State Dist. No.	State Project No.	Federal Project No.	County	Sheet No.	Total Sheets
W.V.	01	S320 -64- 57.44	NHPP-0064 (497)D	KANAWHA	XX	XX

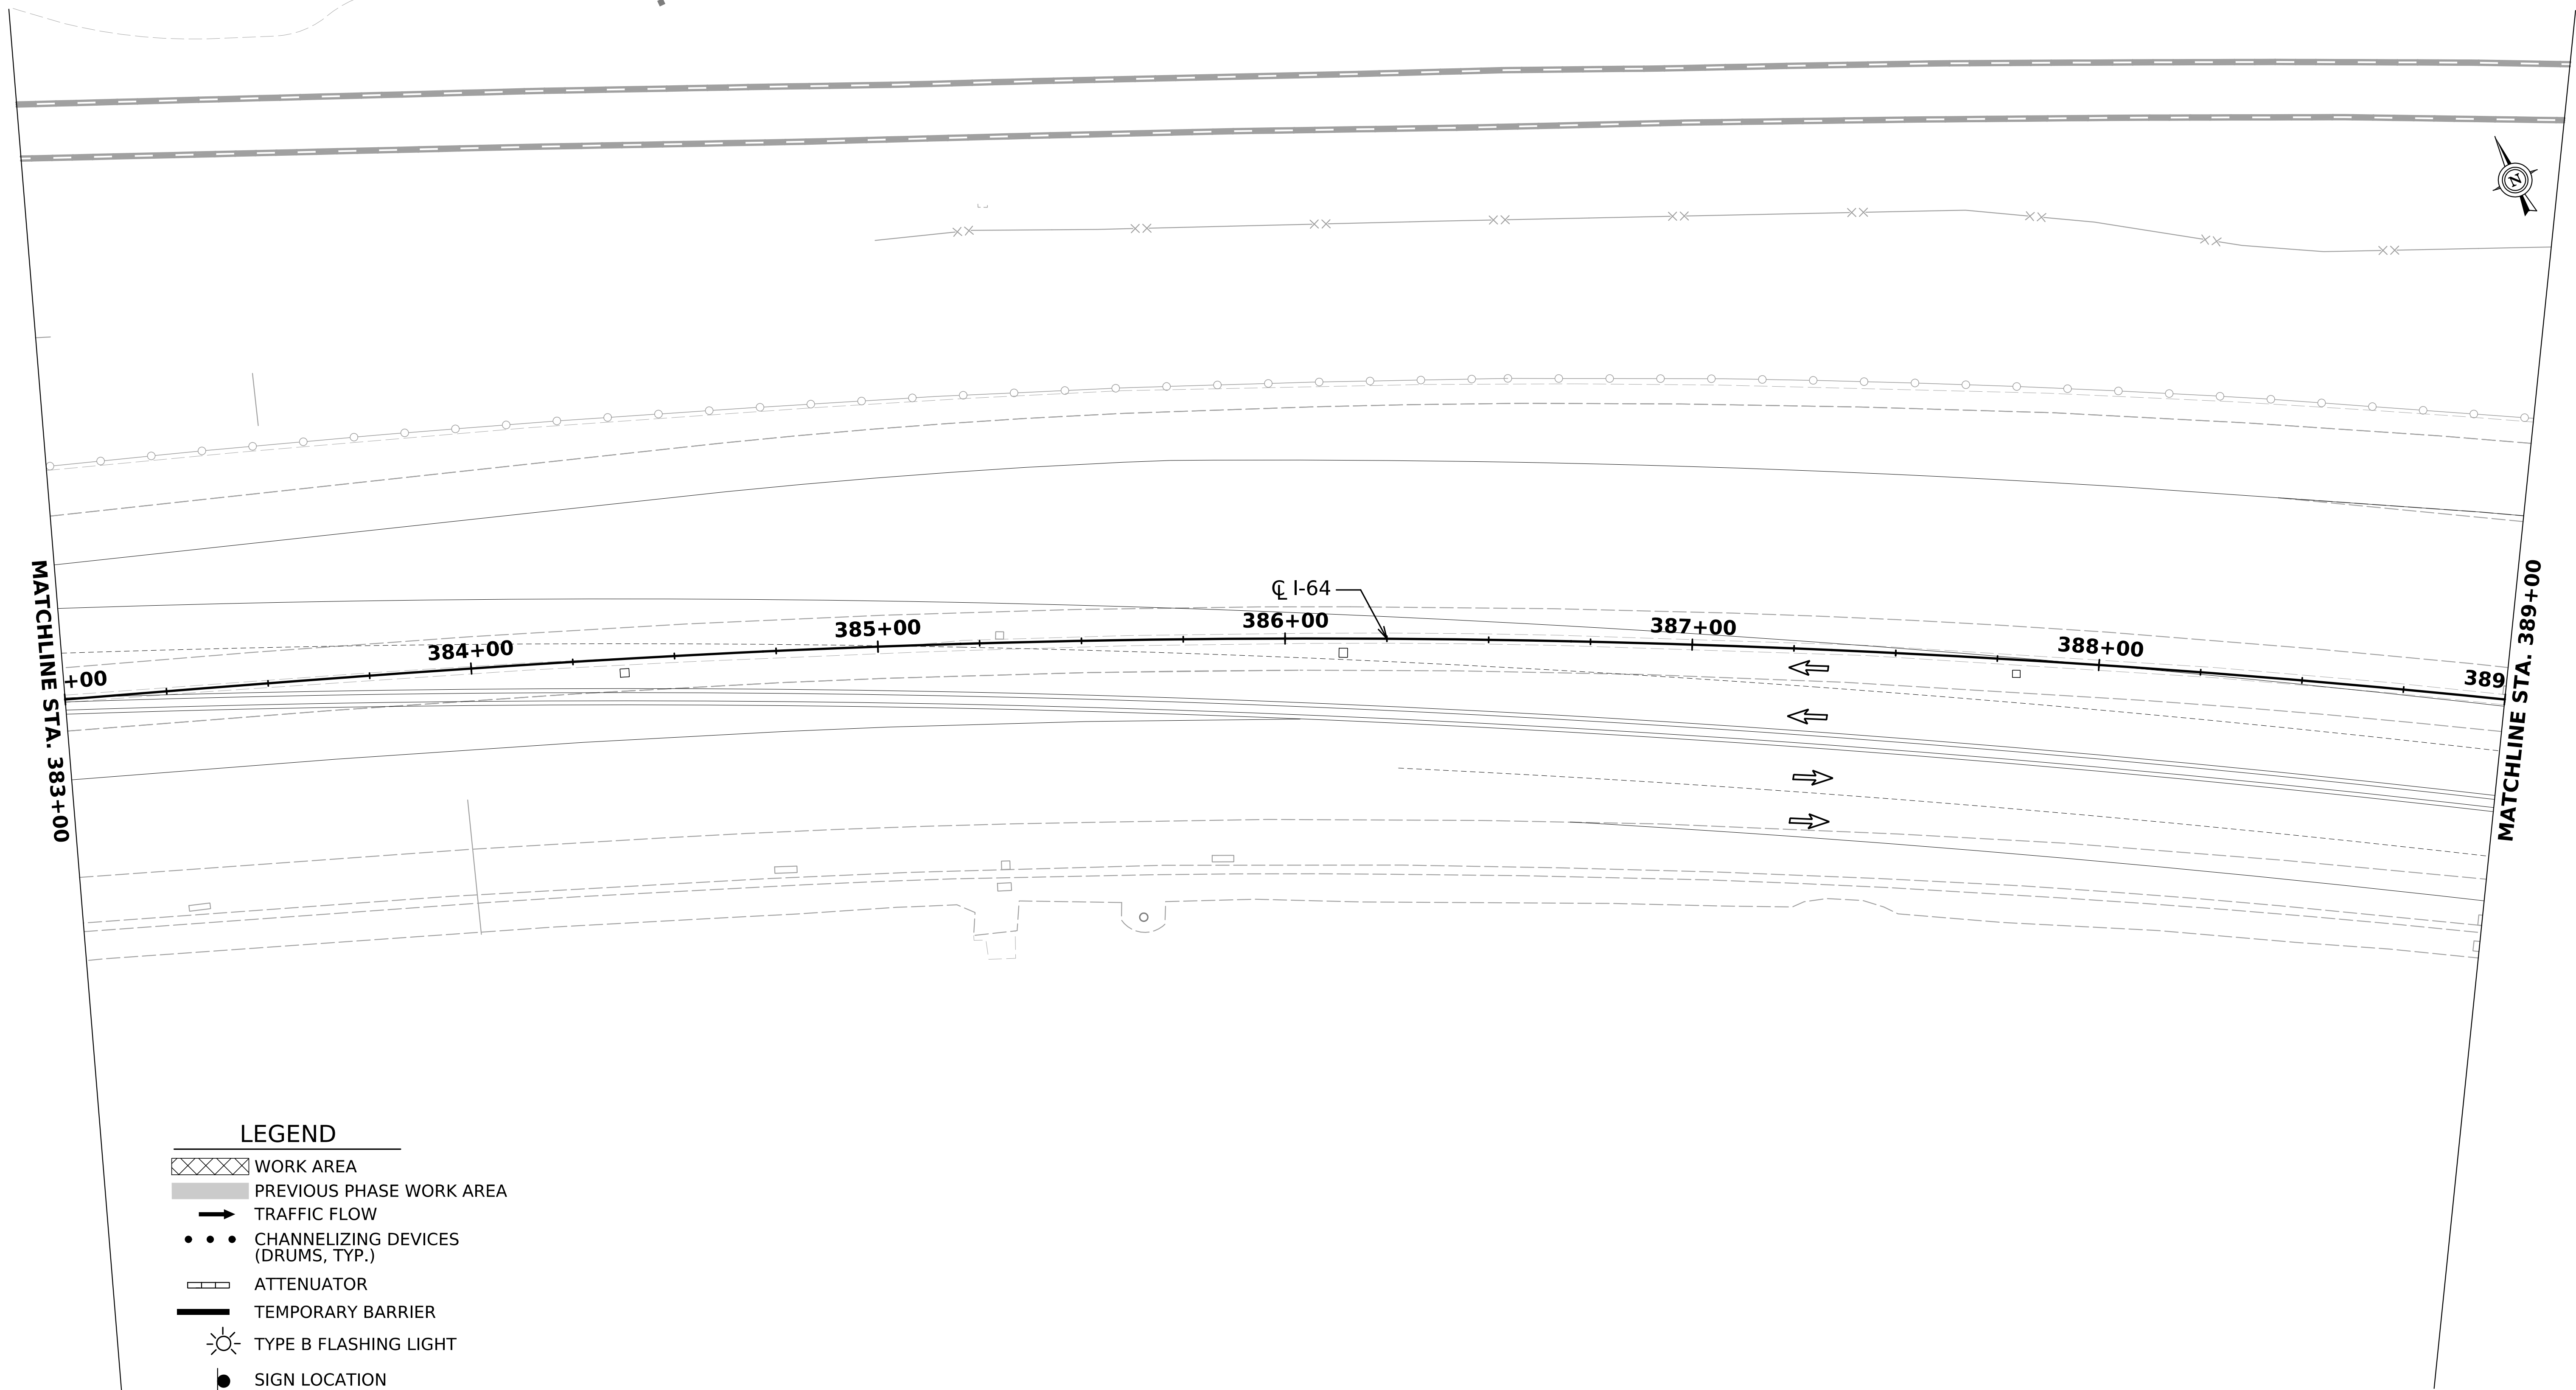

- LEGEND
- WORK AREA
- PREVIOUS PHASE WORK AREA
- TRAFFIC FLOW
- CHANNELIZING DEVICES (DRUMS, TYP.)
- ATTENUATOR
- TEMPORARY BARRIER
- TYPE B FLASHING LIGHT
- SIGN LOCATION
- FLAG ORANGE, 18'x18" MIN.
- TTC SIGN
- TYPE III BARRICADE
- T.P.M.P. TEMP. PAVEMENT MARKING PAINT

SCALE:
0 20 ft

REVISION NUMBER	SHEET NUMBER	REVISION	DATE	BY

THE WEST VIRGINIA DEPARTMENT OF TRANSPORTATION
DIVISION OF HIGHWAYS


**TEMPORARY TRAFFIC CONTROL
PHASE 2**

11-DEC-2025

11-DEC-2025

J04C23C03-PLAN

Public Roads Div.	State Dist. No.	State Project No.	Federal Project No.	County	Sheet No.	Total Sheets
W.V.	01	S320 -64- 57.44	NHPP-0064 (497)D	KANAWHA	XX	XX

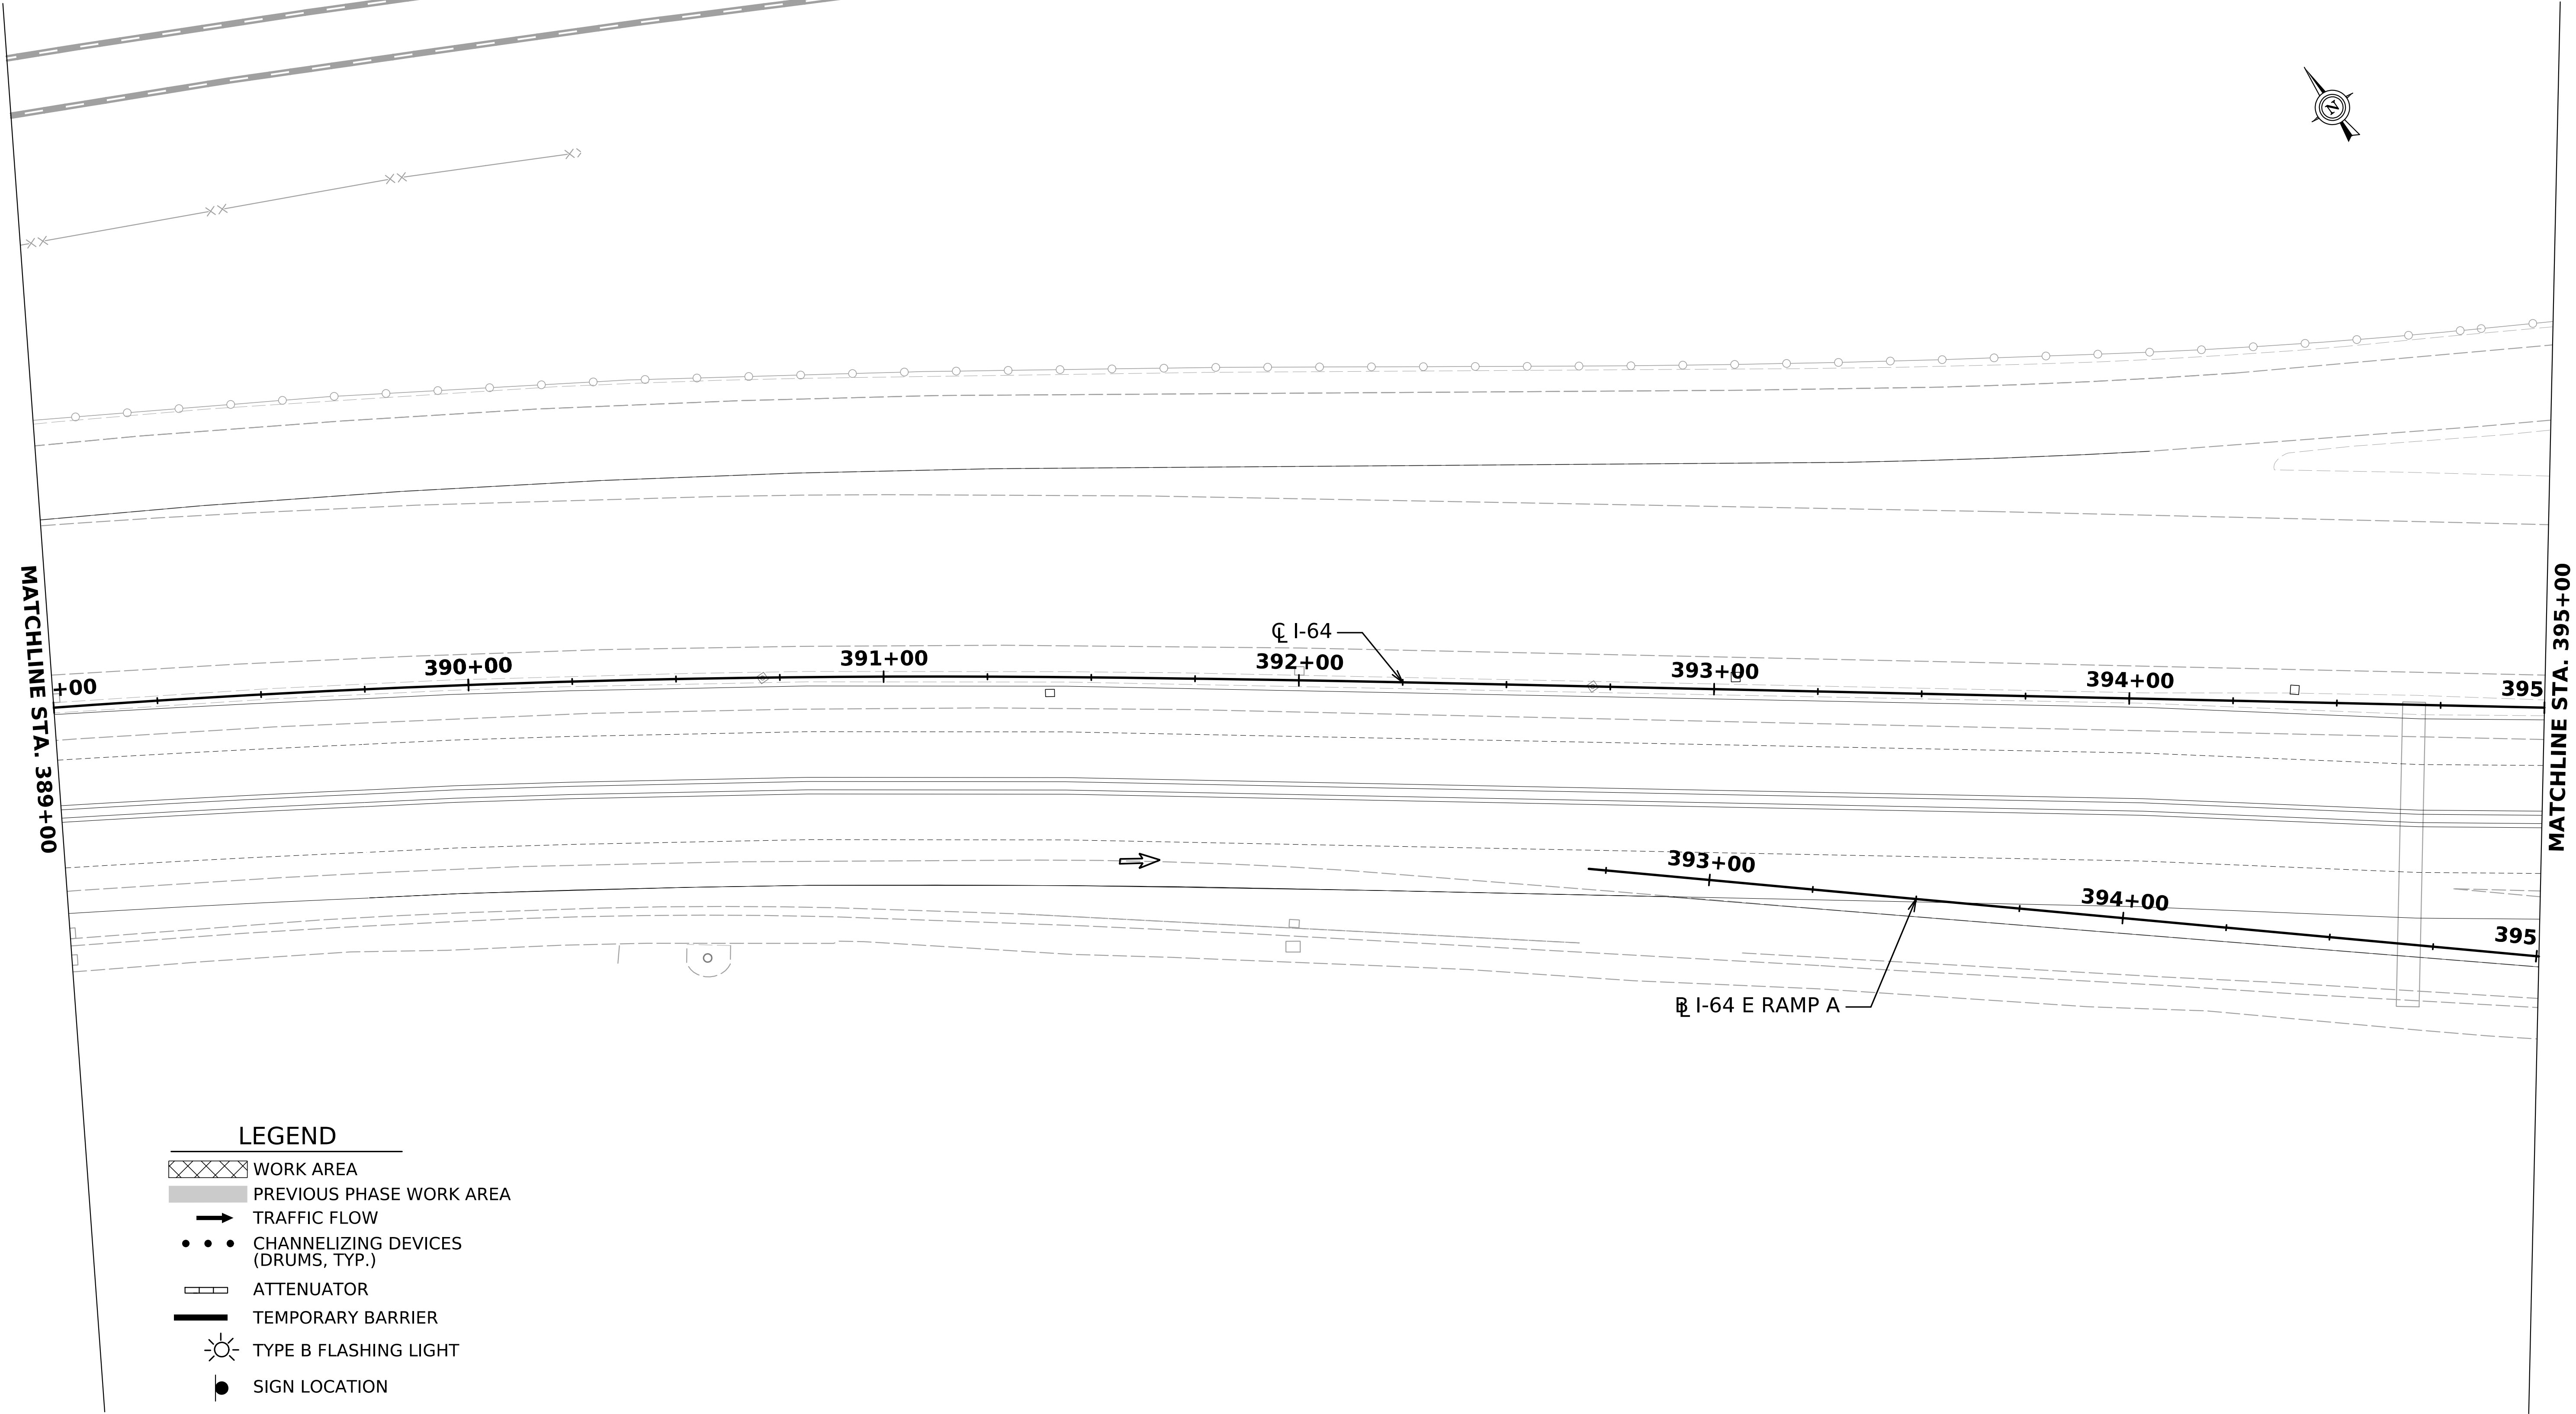

- LEGEND
- WORK AREA
- PREVIOUS PHASE WORK AREA
- TRAFFIC FLOW
- CHANNELIZING DEVICES (DRUMS, TYP.)
- ATTENUATOR
- TEMPORARY BARRIER
- TYPE B FLASHING LIGHT
- SIGN LOCATION
- FLAG ORANGE, 18'x18" MIN.
- TTC SIGN
- TYPE III BARRICADE
- T.P.M.P. TEMP. PAVEMENT MARKING PAINT



REVISION NUMBER	SHEET NUMBER	REVISION	DATE	BY


THE WEST VIRGINIA DEPARTMENT OF TRANSPORTATION
DIVISION OF HIGHWAYS
TEMPORARY TRAFFIC CONTROL
PHASE 2

TTCP-##

X:\2024\602625\01\TTC\Hwyway\plans\MOI_M04_C03_2_TempTraffic_Control_Phase2.dgn 2/31/25

11-DEC-2025

Public Roads Div.	State Dist. No.	State Project No.	Federal Project No.	County	Sheet No.	Total Sheets
W.V.	01	S320 -64- 57.44	NHPP-0064 (497)D	KANAWHA	XX	XX

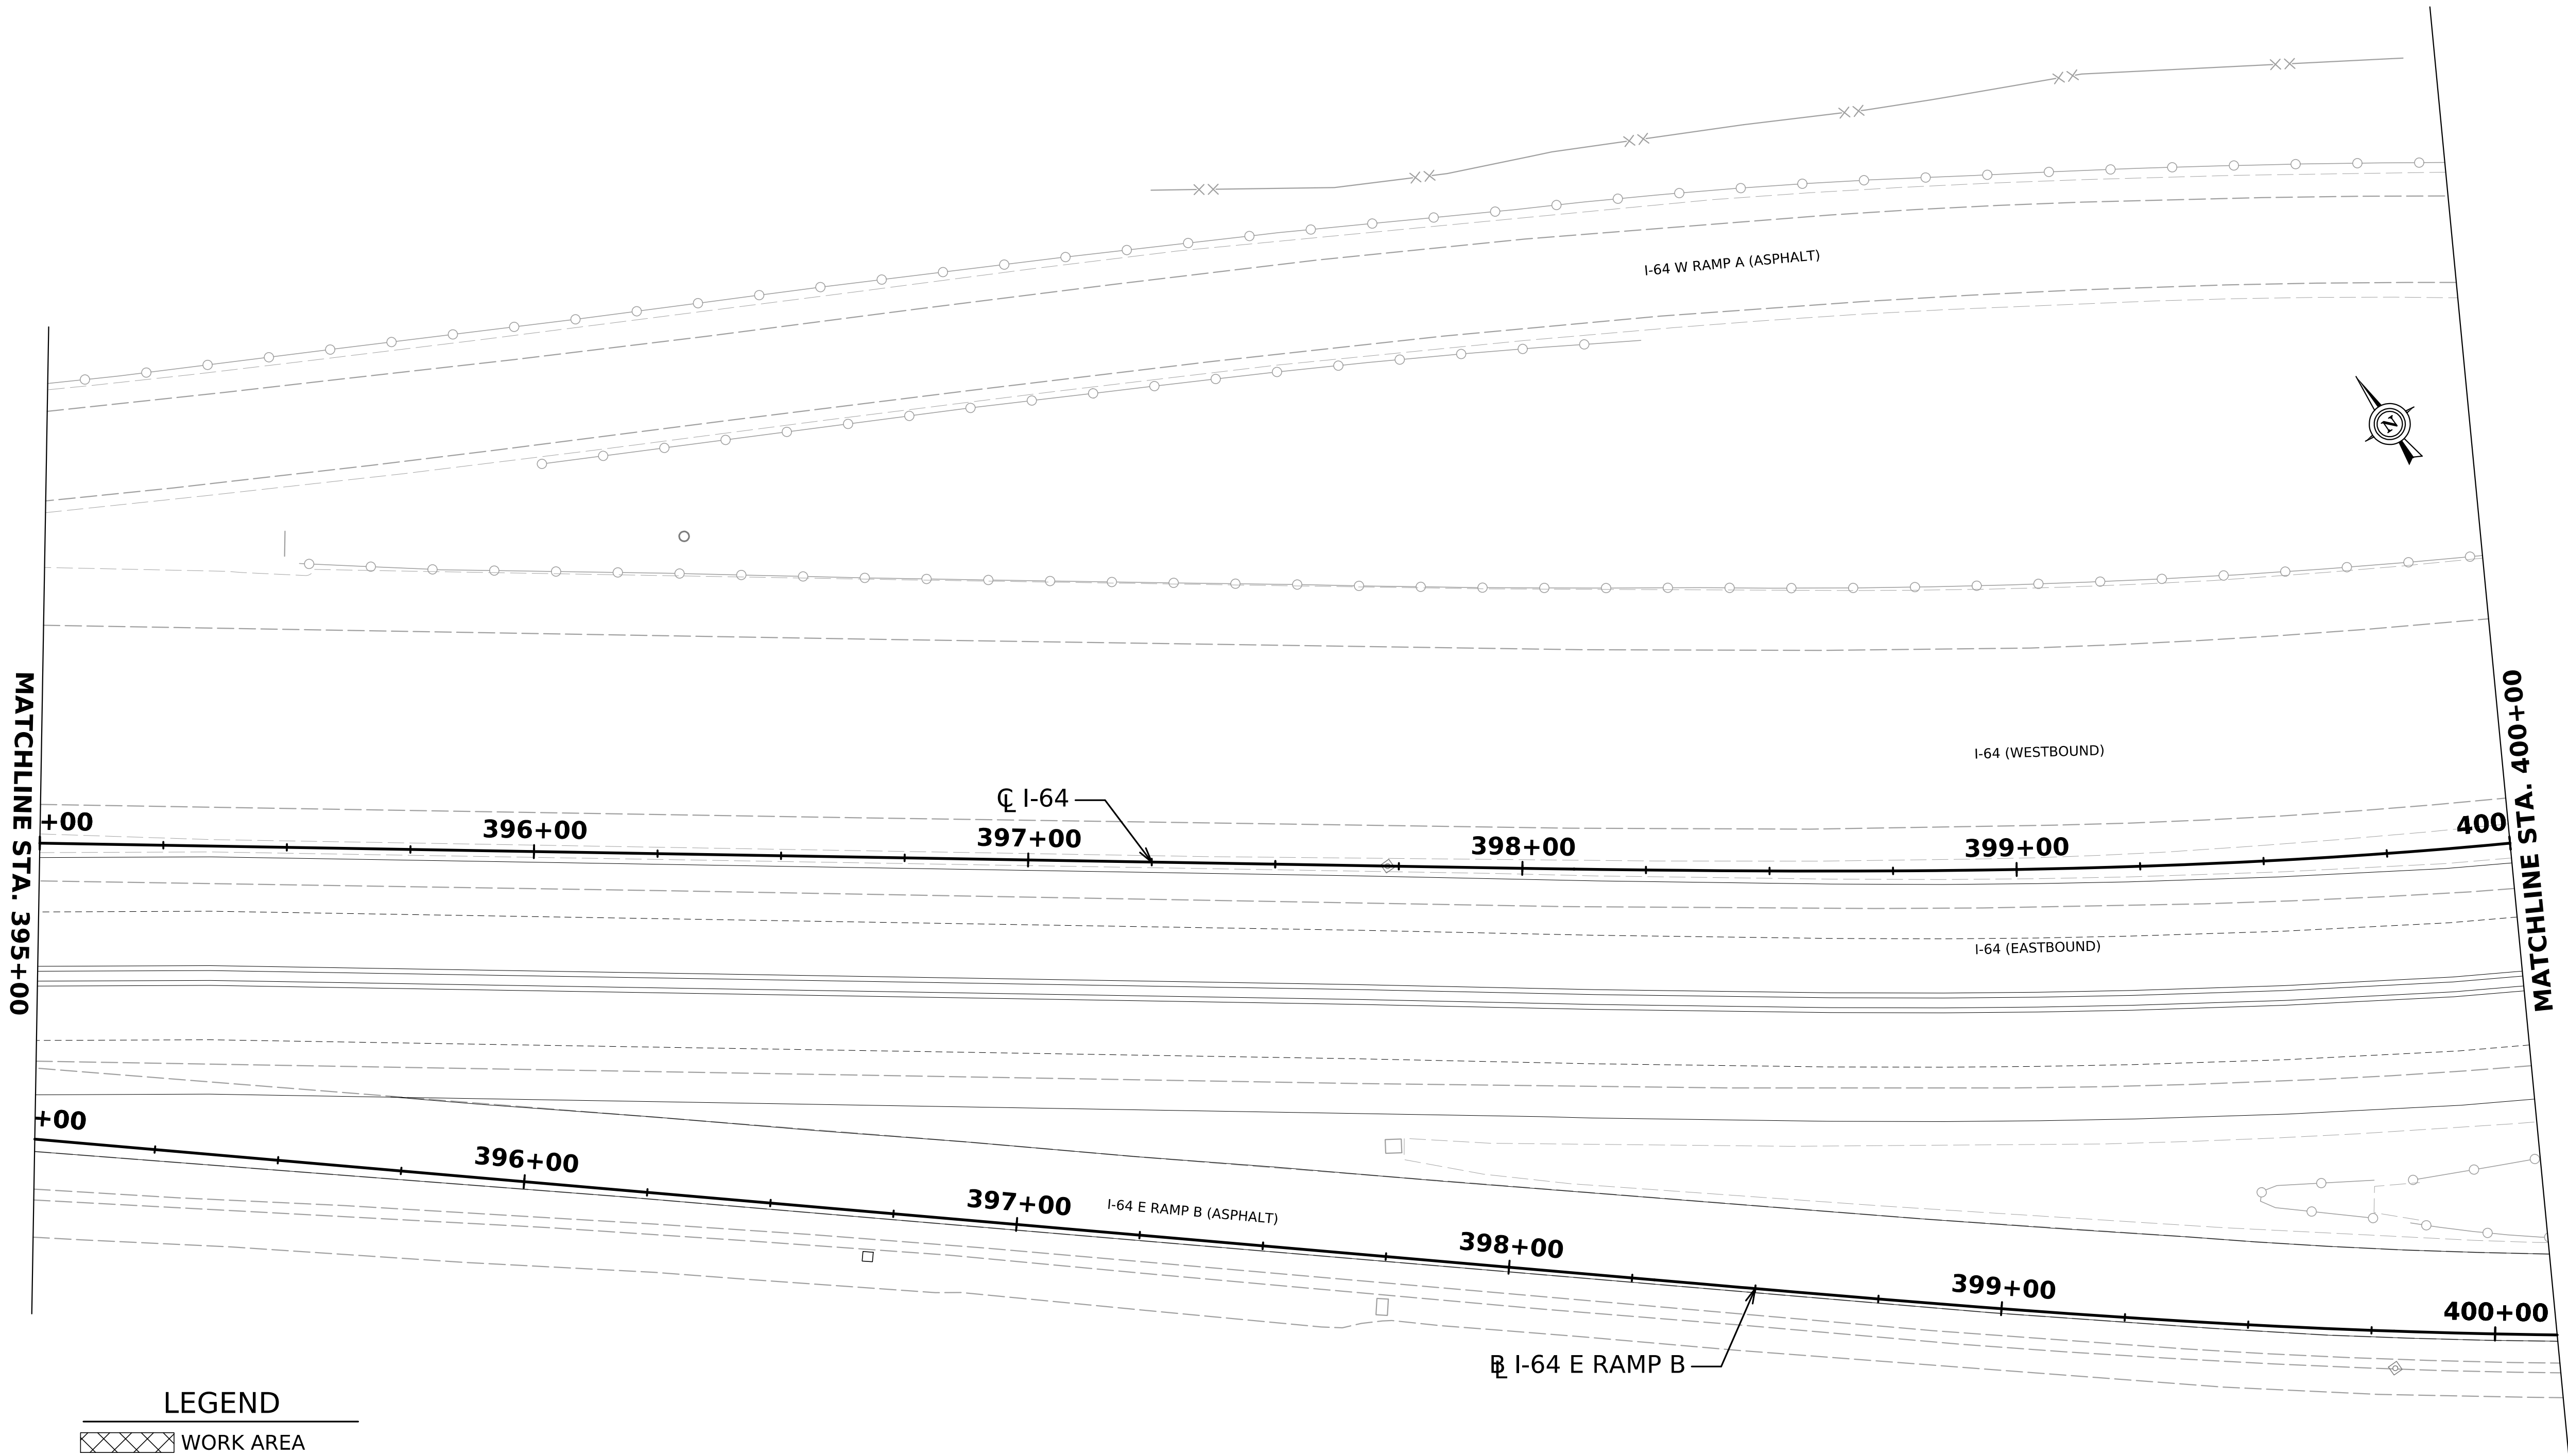

- LEGEND
- WORK AREA

PREVIOUS PHASE WORK AREA

TRAFFIC FLOW

CHANNELIZING DEVICES
(DRUMS, TYP.)

ATTENUATOR

TEMPORARY BARRIER

TYPE B FLASHING LIGHT

SIGN LOCATION

FLAG ORANGE, 18"x18" MIN.

TTC SIGN

TYPE III BARRICADE

T.P.M.P. TEMP. PAVEMENT MARKING PAINT




REVISION NUMBER	SHEET NUMBER	REVISION	DATE	BY	

TTCP-##

THE WEST VIRGINIA DEPARTMENT OF TRANSPORTATION
DIVISION OF HIGHWAYS

TEMPORARY TRAFFIC CONTROL
PHASE 2

11-DEC-2025

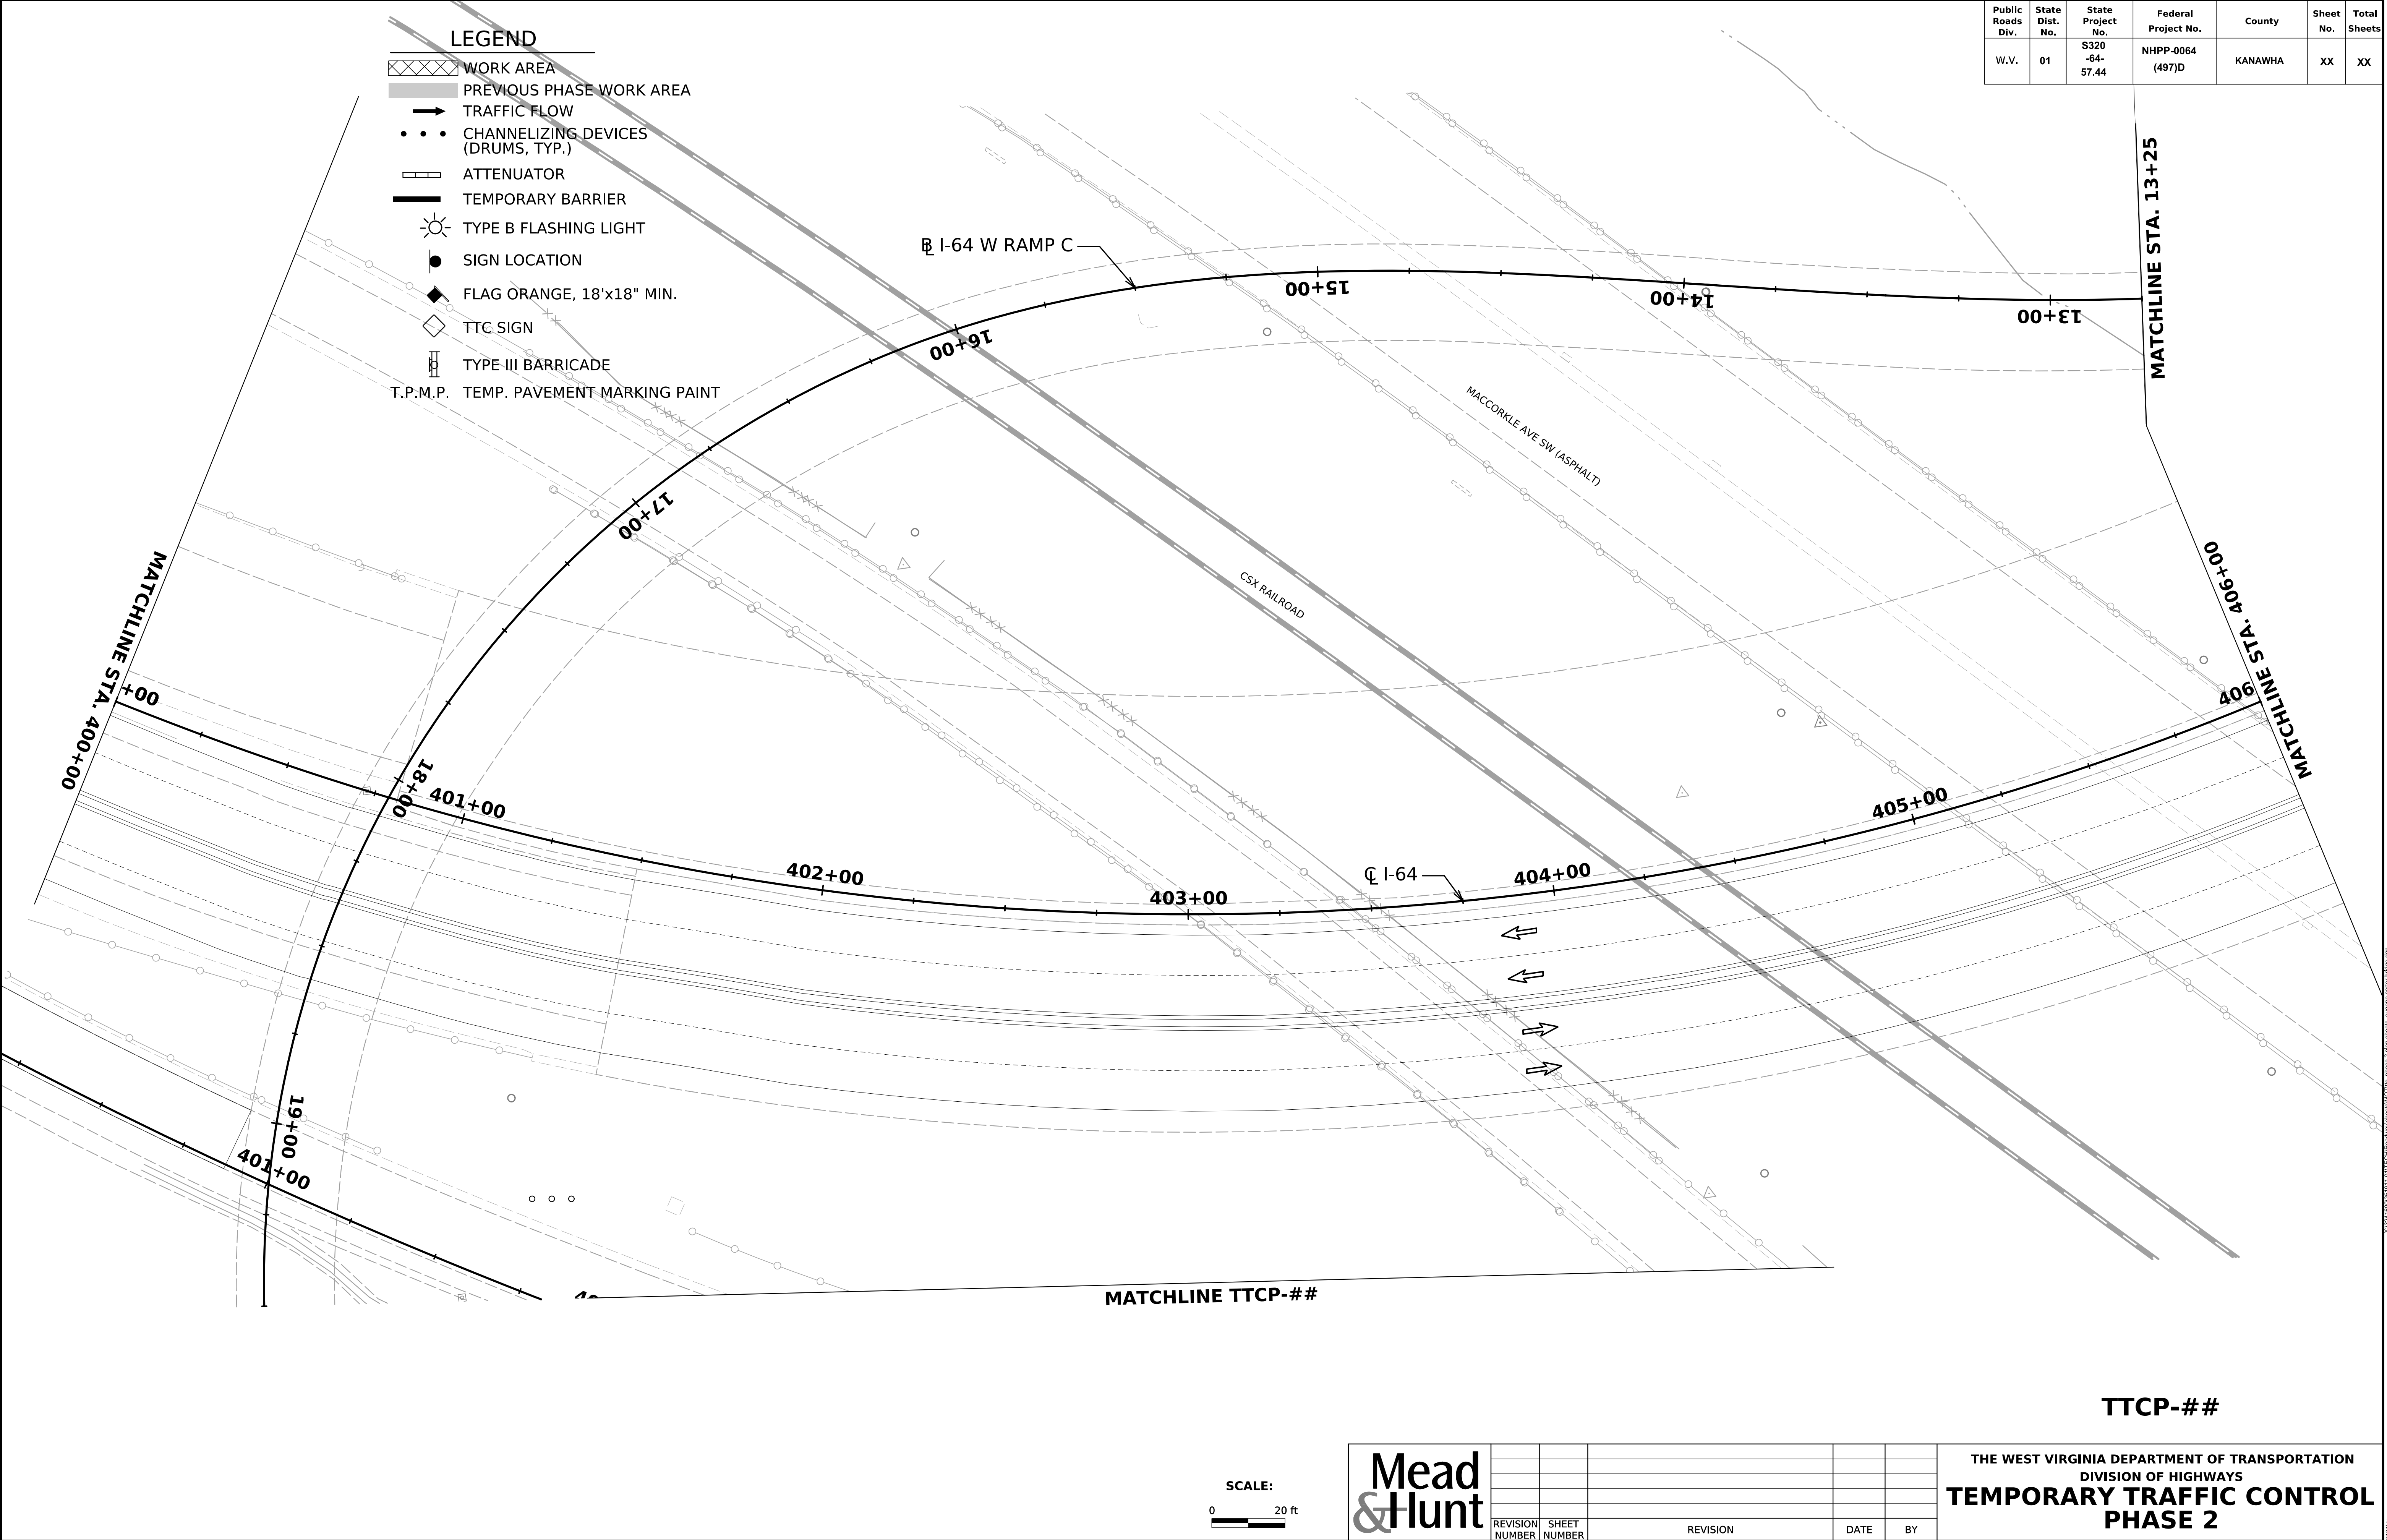

Public Roads Div.	State Dist. No.	State Project No.	Federal Project No.	County	Sheet No.	Total Sheets
W.V.	01	S320 -64- 57.44	NHPP-0064 (497)D	KANAWHA	XX	XX




REVISION NUMBER	SHEET NUMBER	REVISION	DATE	BY

THE WEST VIRGINIA DEPARTMENT OF TRANSPORTATION
DIVISION OF HIGHWAYS
**TEMPORARY TRAFFIC CONTROL
PHASE 2**

11-DEC-2025

Public Roads Div.	State Dist. No.	State Project No.	Federal Project No.	County	Sheet No.	Total Sheets
W.V.	01	S320 -64- 57.44	NHPP-0064 (497)D	KANAWHA	XX	XX

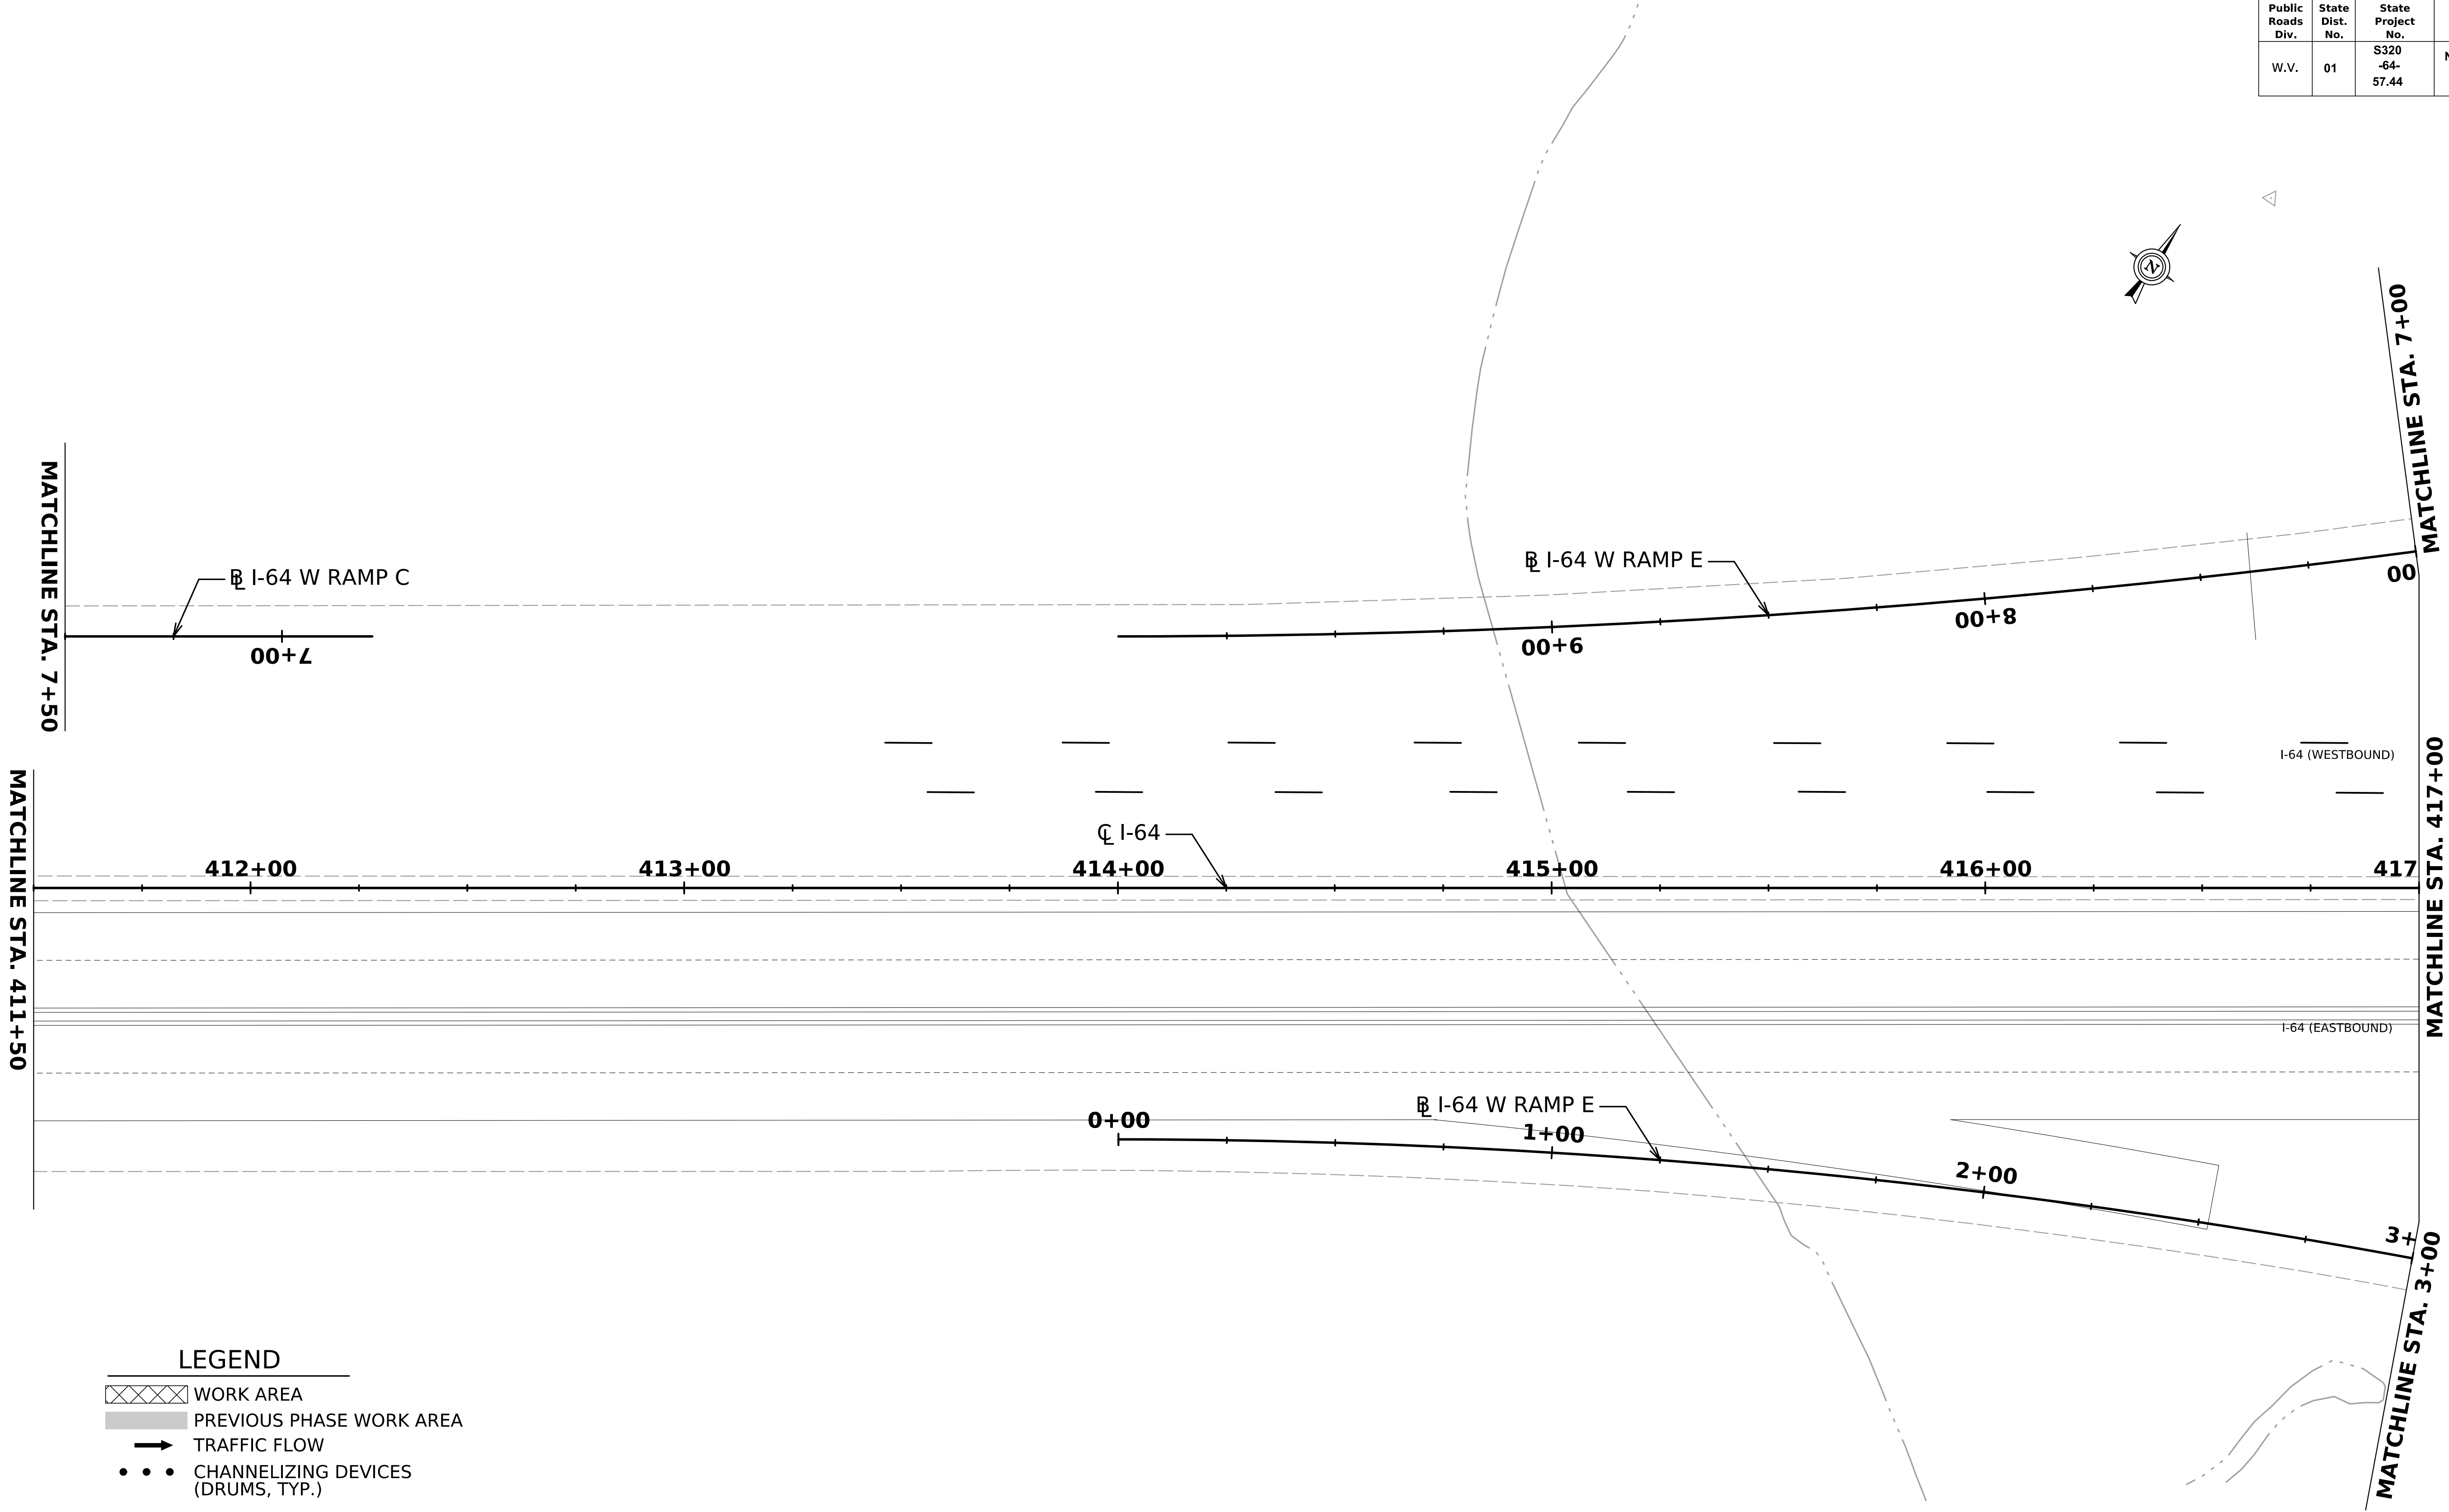

LEGEND

WORK AREA

PREVIOUS PHASE WORK AREA

TRAFFIC FLOW

CHANNELIZING DEVICES
(DRUMS, TYP.)

ATTENUATOR

TEMPORARY BARRIER

TYPE B FLASHING LIGHT

SIGN LOCATION


FLAG ORANGE, 18"x18" MIN.

TTC SIGN

TYPE III BARRICADE

T.P.M.P.

TEMP. PAVEMENT MARKING PAINT

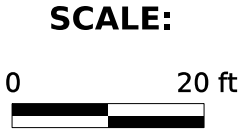


REVISION NUMBER	SHEET NUMBER	REVISION	DATE	BY

TTCP-##

THE WEST VIRGINIA DEPARTMENT OF TRANSPORTATION
DIVISION OF HIGHWAYS

TEMPORARY TRAFFIC CONTROL
PHASE 2

11-DEC-2025

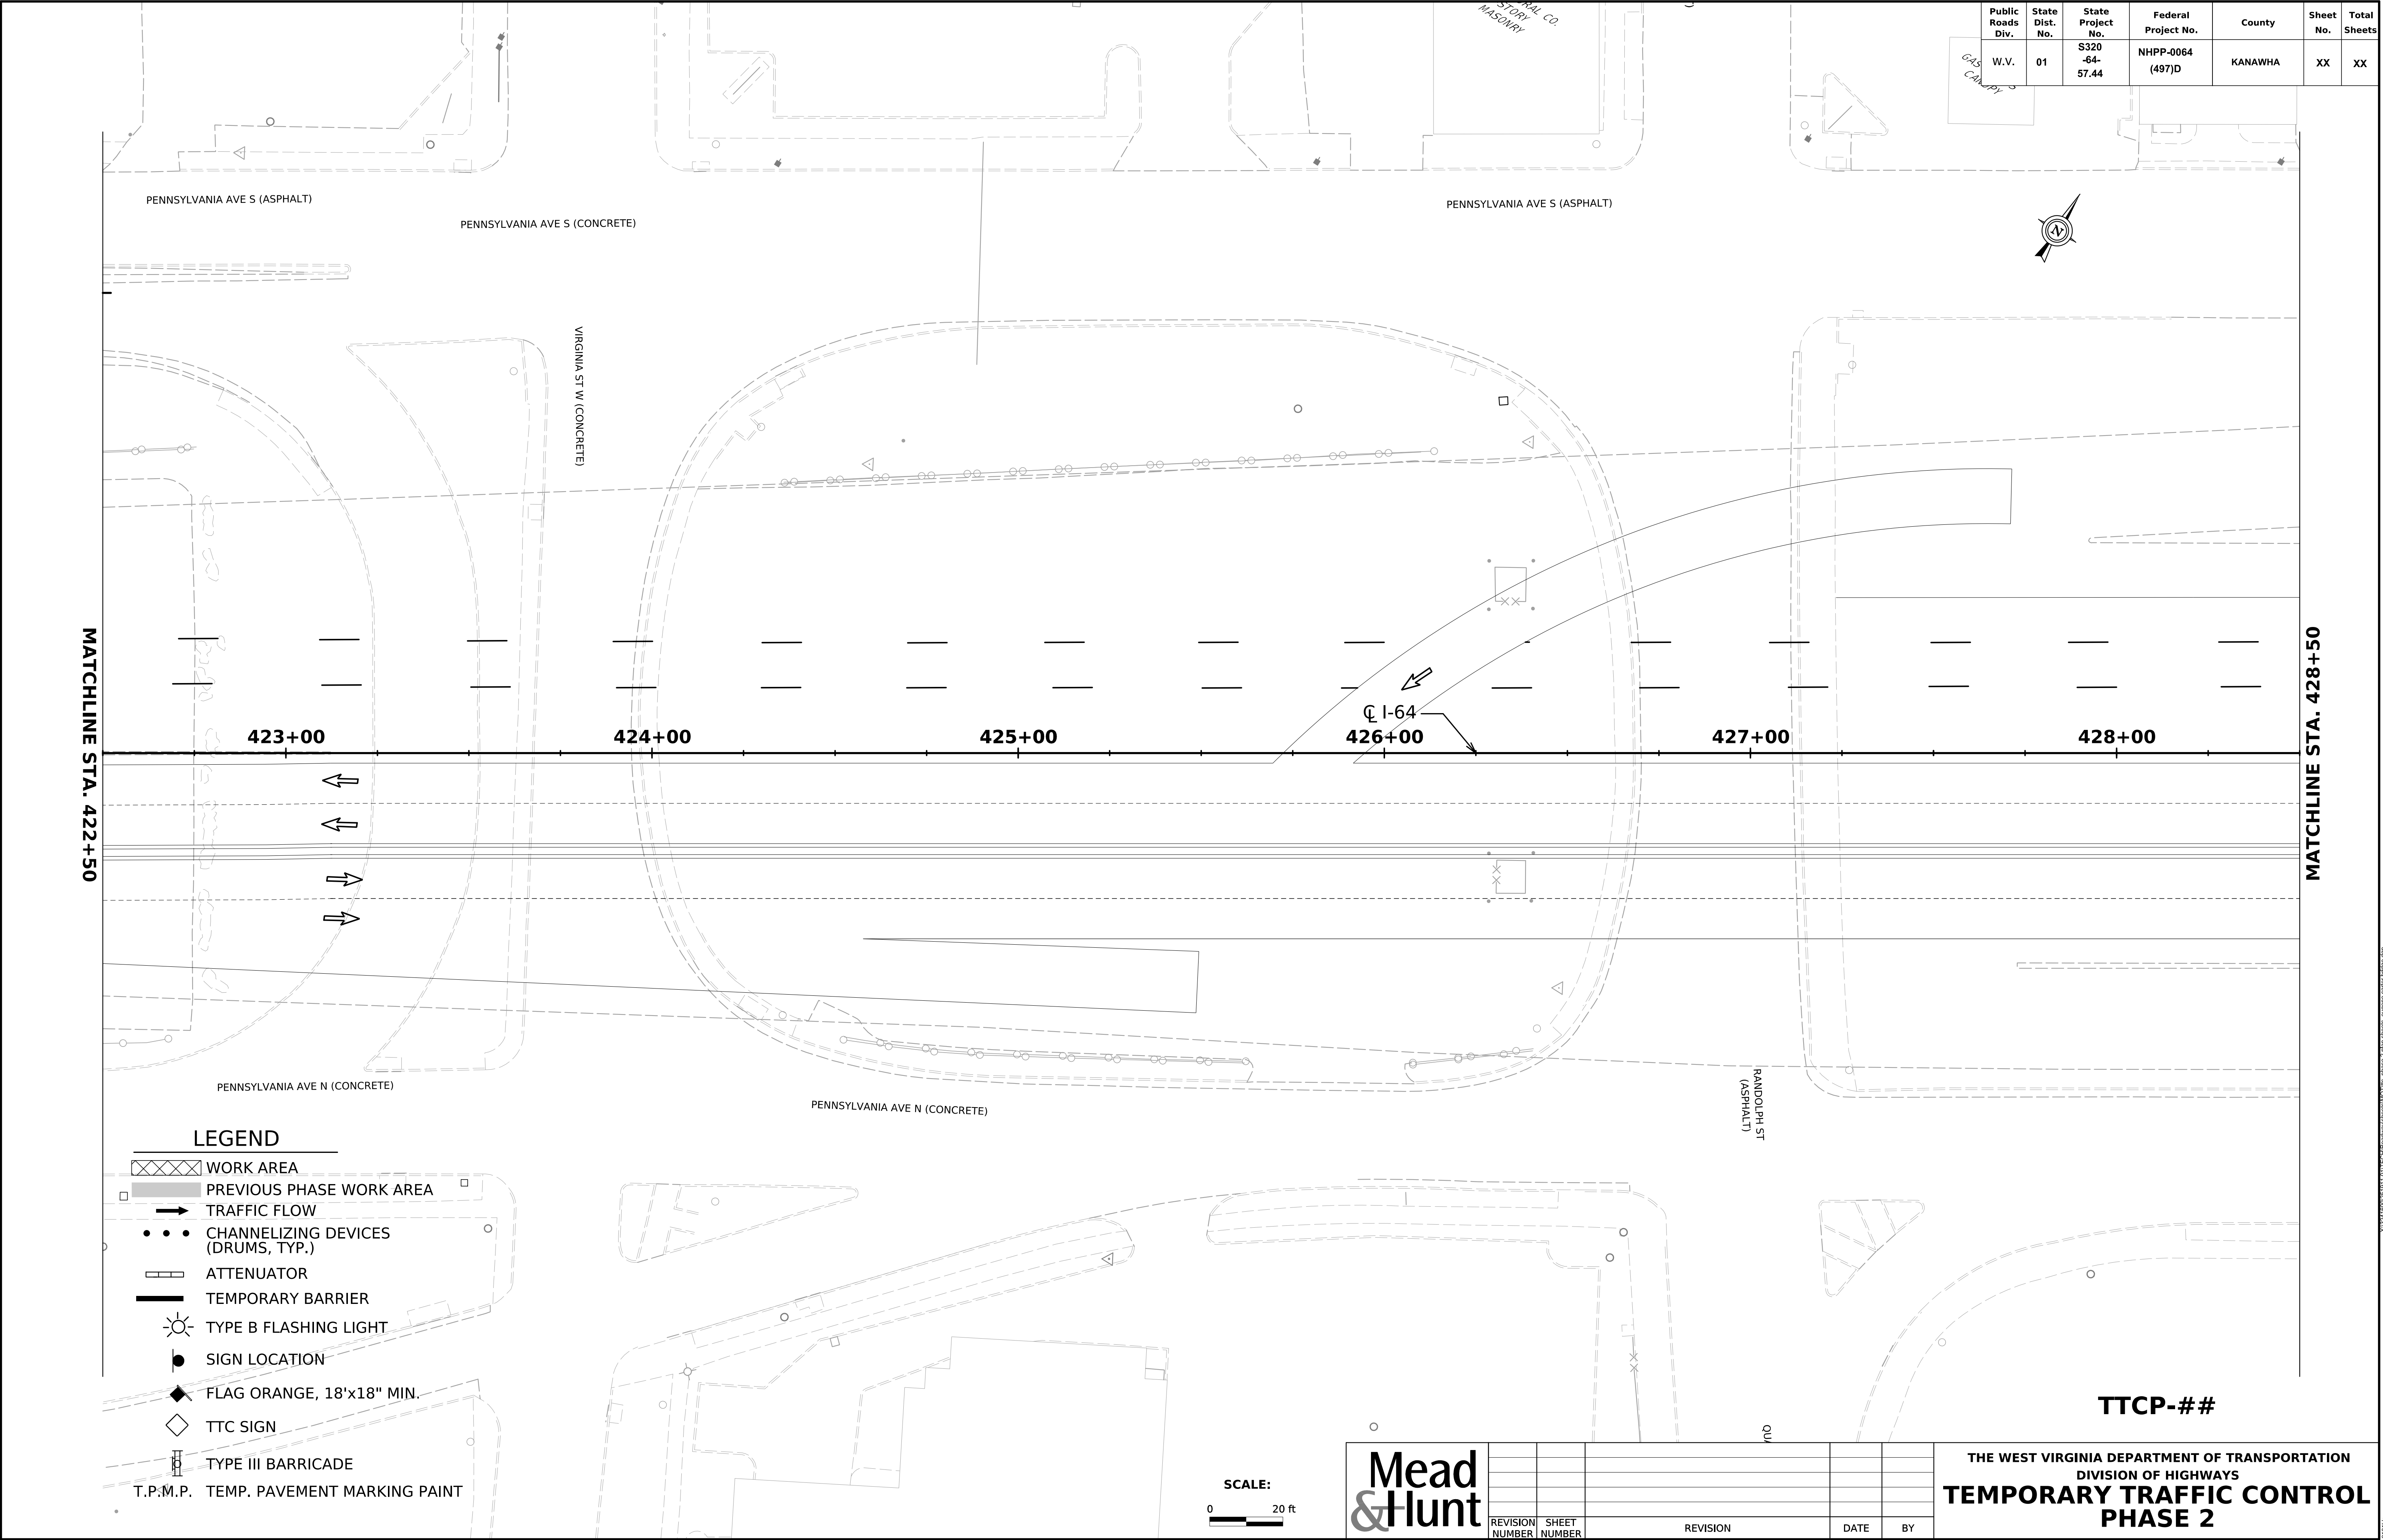

Public Roads Div.	State Dist. No.	State Project No.	Federal Project No.	County	Sheet No.	Total Sheets
W.V.	01	S320 -64- 57.44	NHPP-0064 (497)D	KANAWHA	XX	XX

MATCHLINE STA. 422+50

MATCHLINE STA. 428+50

LEGEND

- WORK AREA
- PREVIOUS PHASE WORK AREA
- TRAFFIC FLOW
- CHANNELIZING DEVICES (DRUMS, TYP.)
- ATTENUATOR
- TEMPORARY BARRIER
- TYPE B FLASHING LIGHT
- SIGN LOCATION
- FLAG ORANGE, 18'x18" MIN.
- TTC SIGN
- TYPE III BARRICADE
- T.P.M.P. TEMP. PAVEMENT MARKING POINT

SCALE:




Mead & Hunt

REVISION NUMBER	SHEET NUMBER	REVISION	DATE	BY

THE WEST VIRGINIA DEPARTMENT OF TRANSPORTATION
DIVISION OF HIGHWAYS
TEMPORARY TRAFFIC CONTROL
PHASE 2

TTCP-##

11-DEC-2025

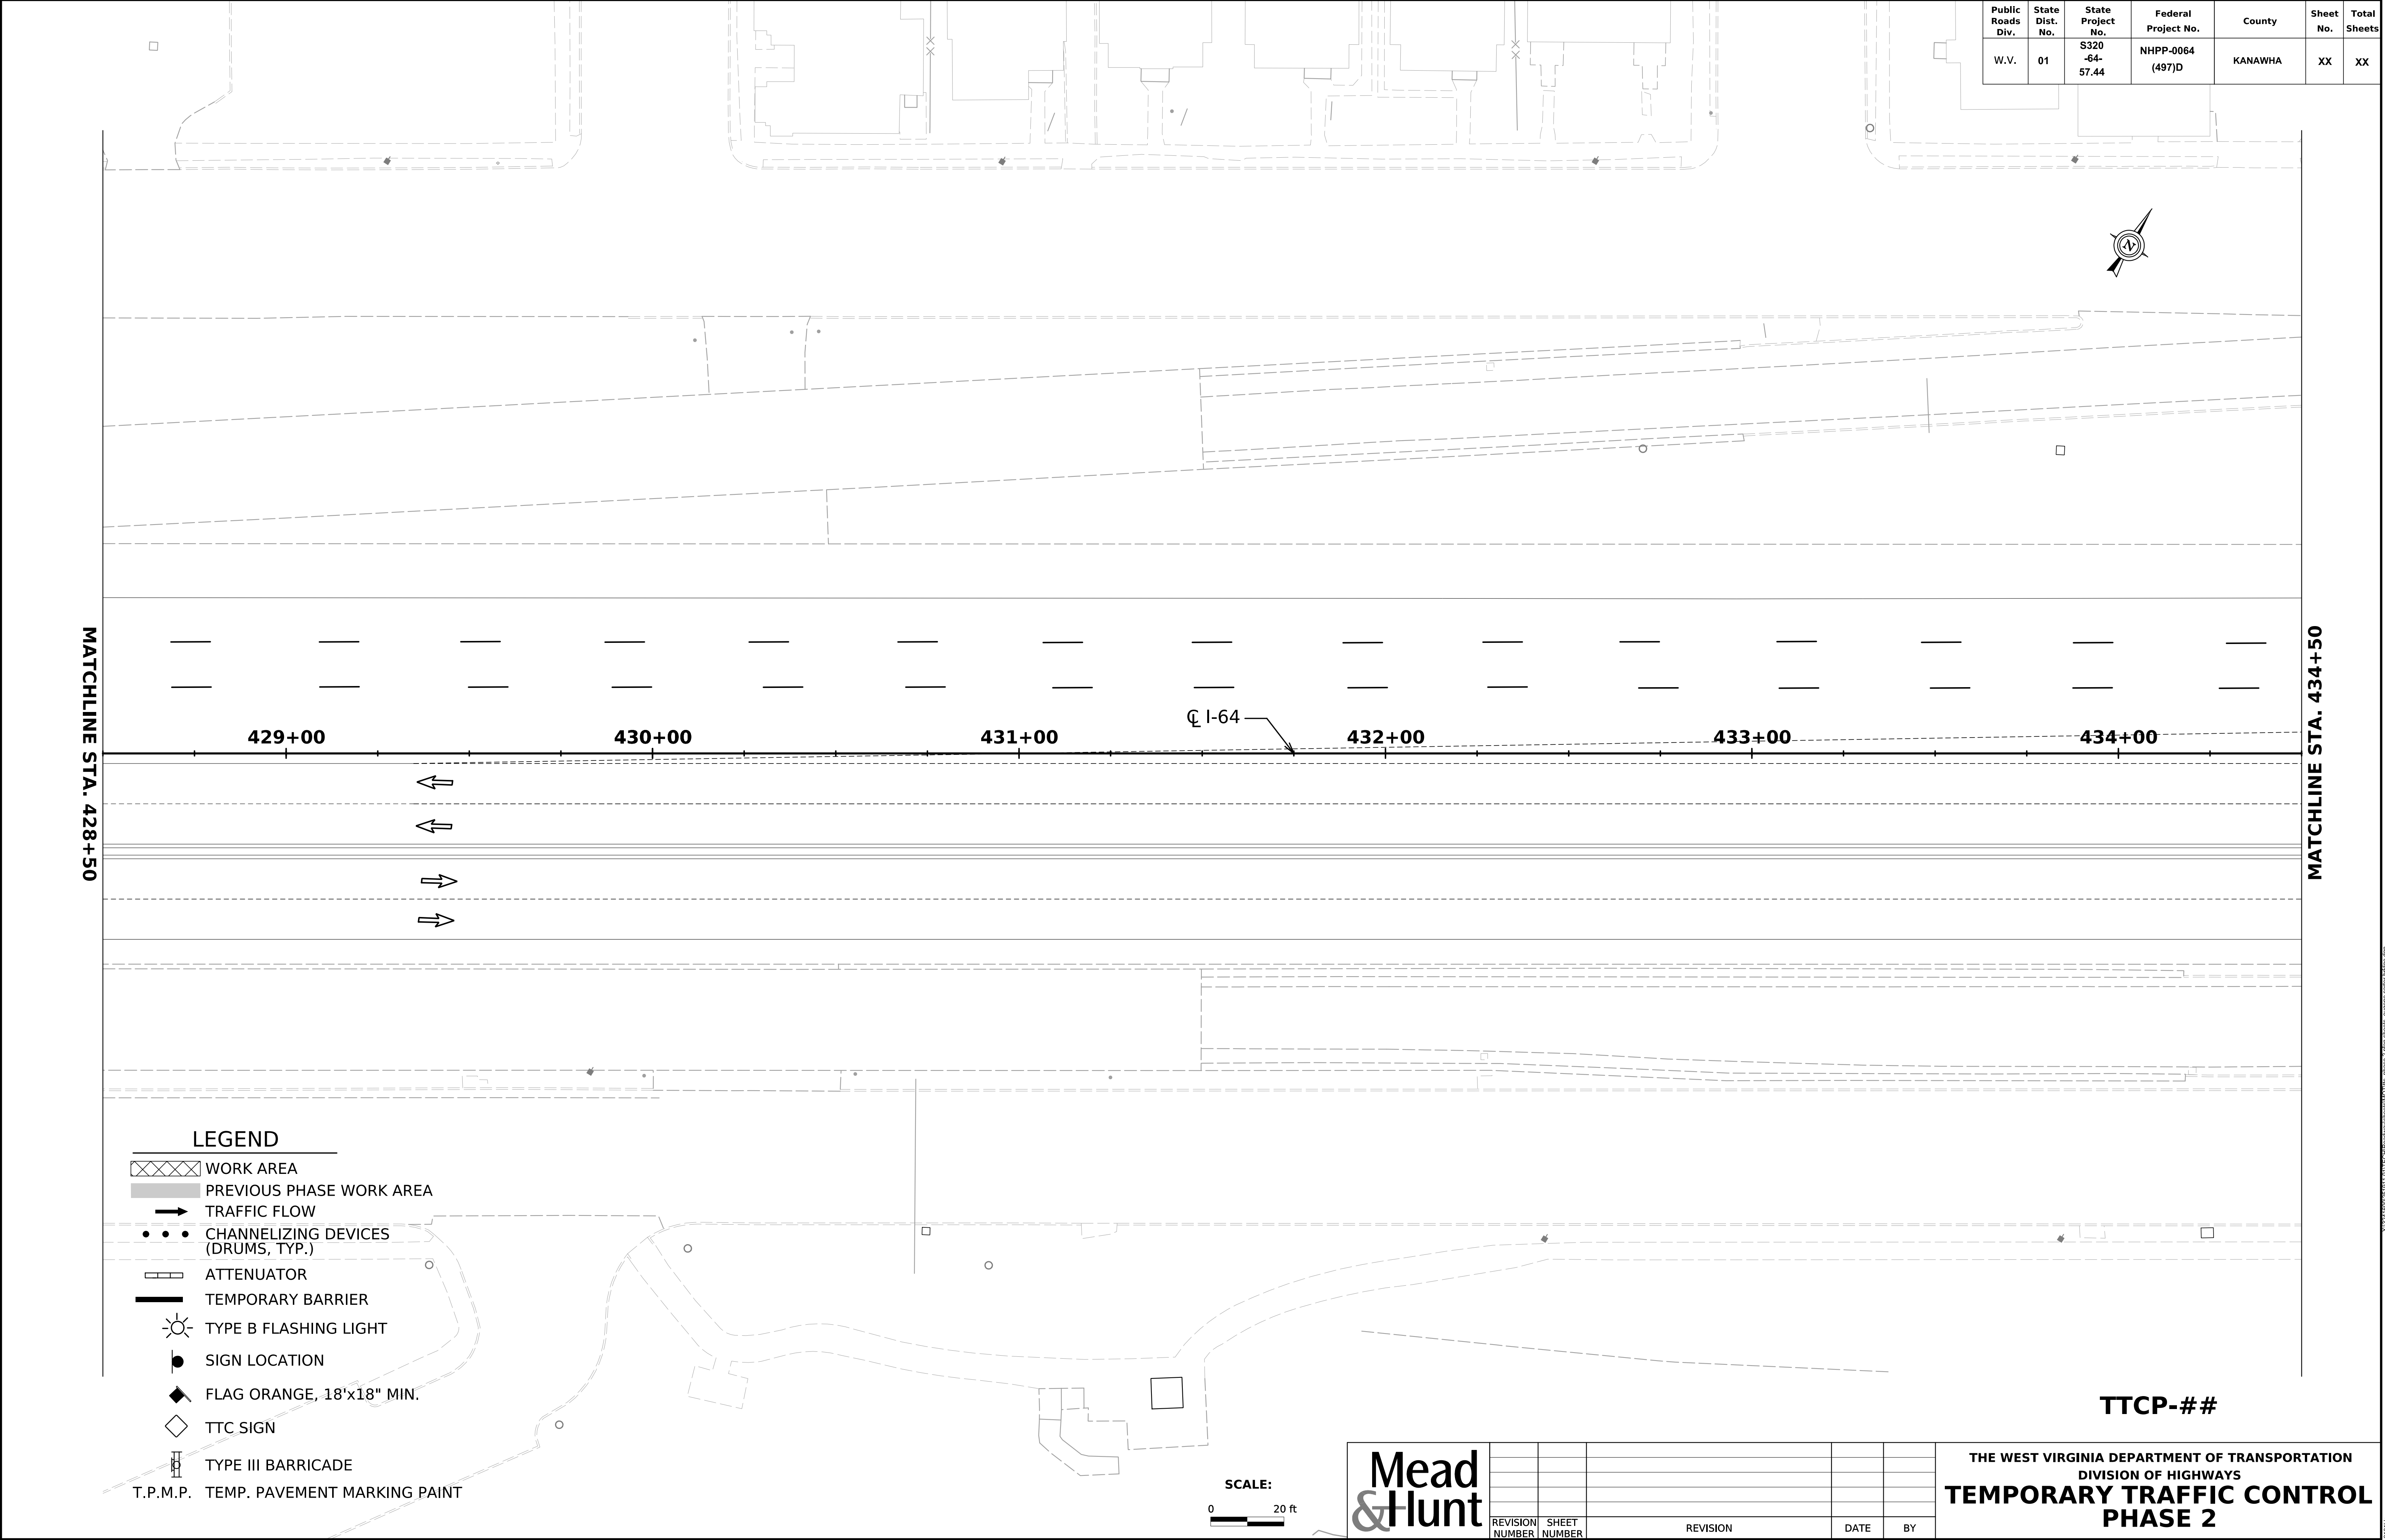

Public Roads Div.	State Dist. No.	State Project No.	Federal Project No.	County	Sheet No.	Total Sheets
W.V.	01	S320 -64- 57.44	NHPP-0064 (497)D	KANAWHA	XX	XX

LEGEND

- WORK AREA
- PREVIOUS PHASE WORK AREA
- TRAFFIC FLOW
- CHANNELIZING DEVICES (DRUMS, TYP.)
- ATTENUATOR
- TEMPORARY BARRIER
- TYPE B FLASHING LIGHT
- SIGN LOCATION
- FLAG ORANGE, 18"x18" MIN.
- TTC SIGN
- TYPE III BARRICADE
- T.P.M.P. TEMP. PAVEMENT MARKING PAINT

SCALE:




REVISION NUMBER	SHEET NUMBER	REVISION	DATE	BY

THE WEST VIRGINIA DEPARTMENT OF TRANSPORTATION
DIVISION OF HIGHWAYS
**TEMPORARY TRAFFIC CONTROL
PHASE 2**

TTCP-##

11-DEC-2025

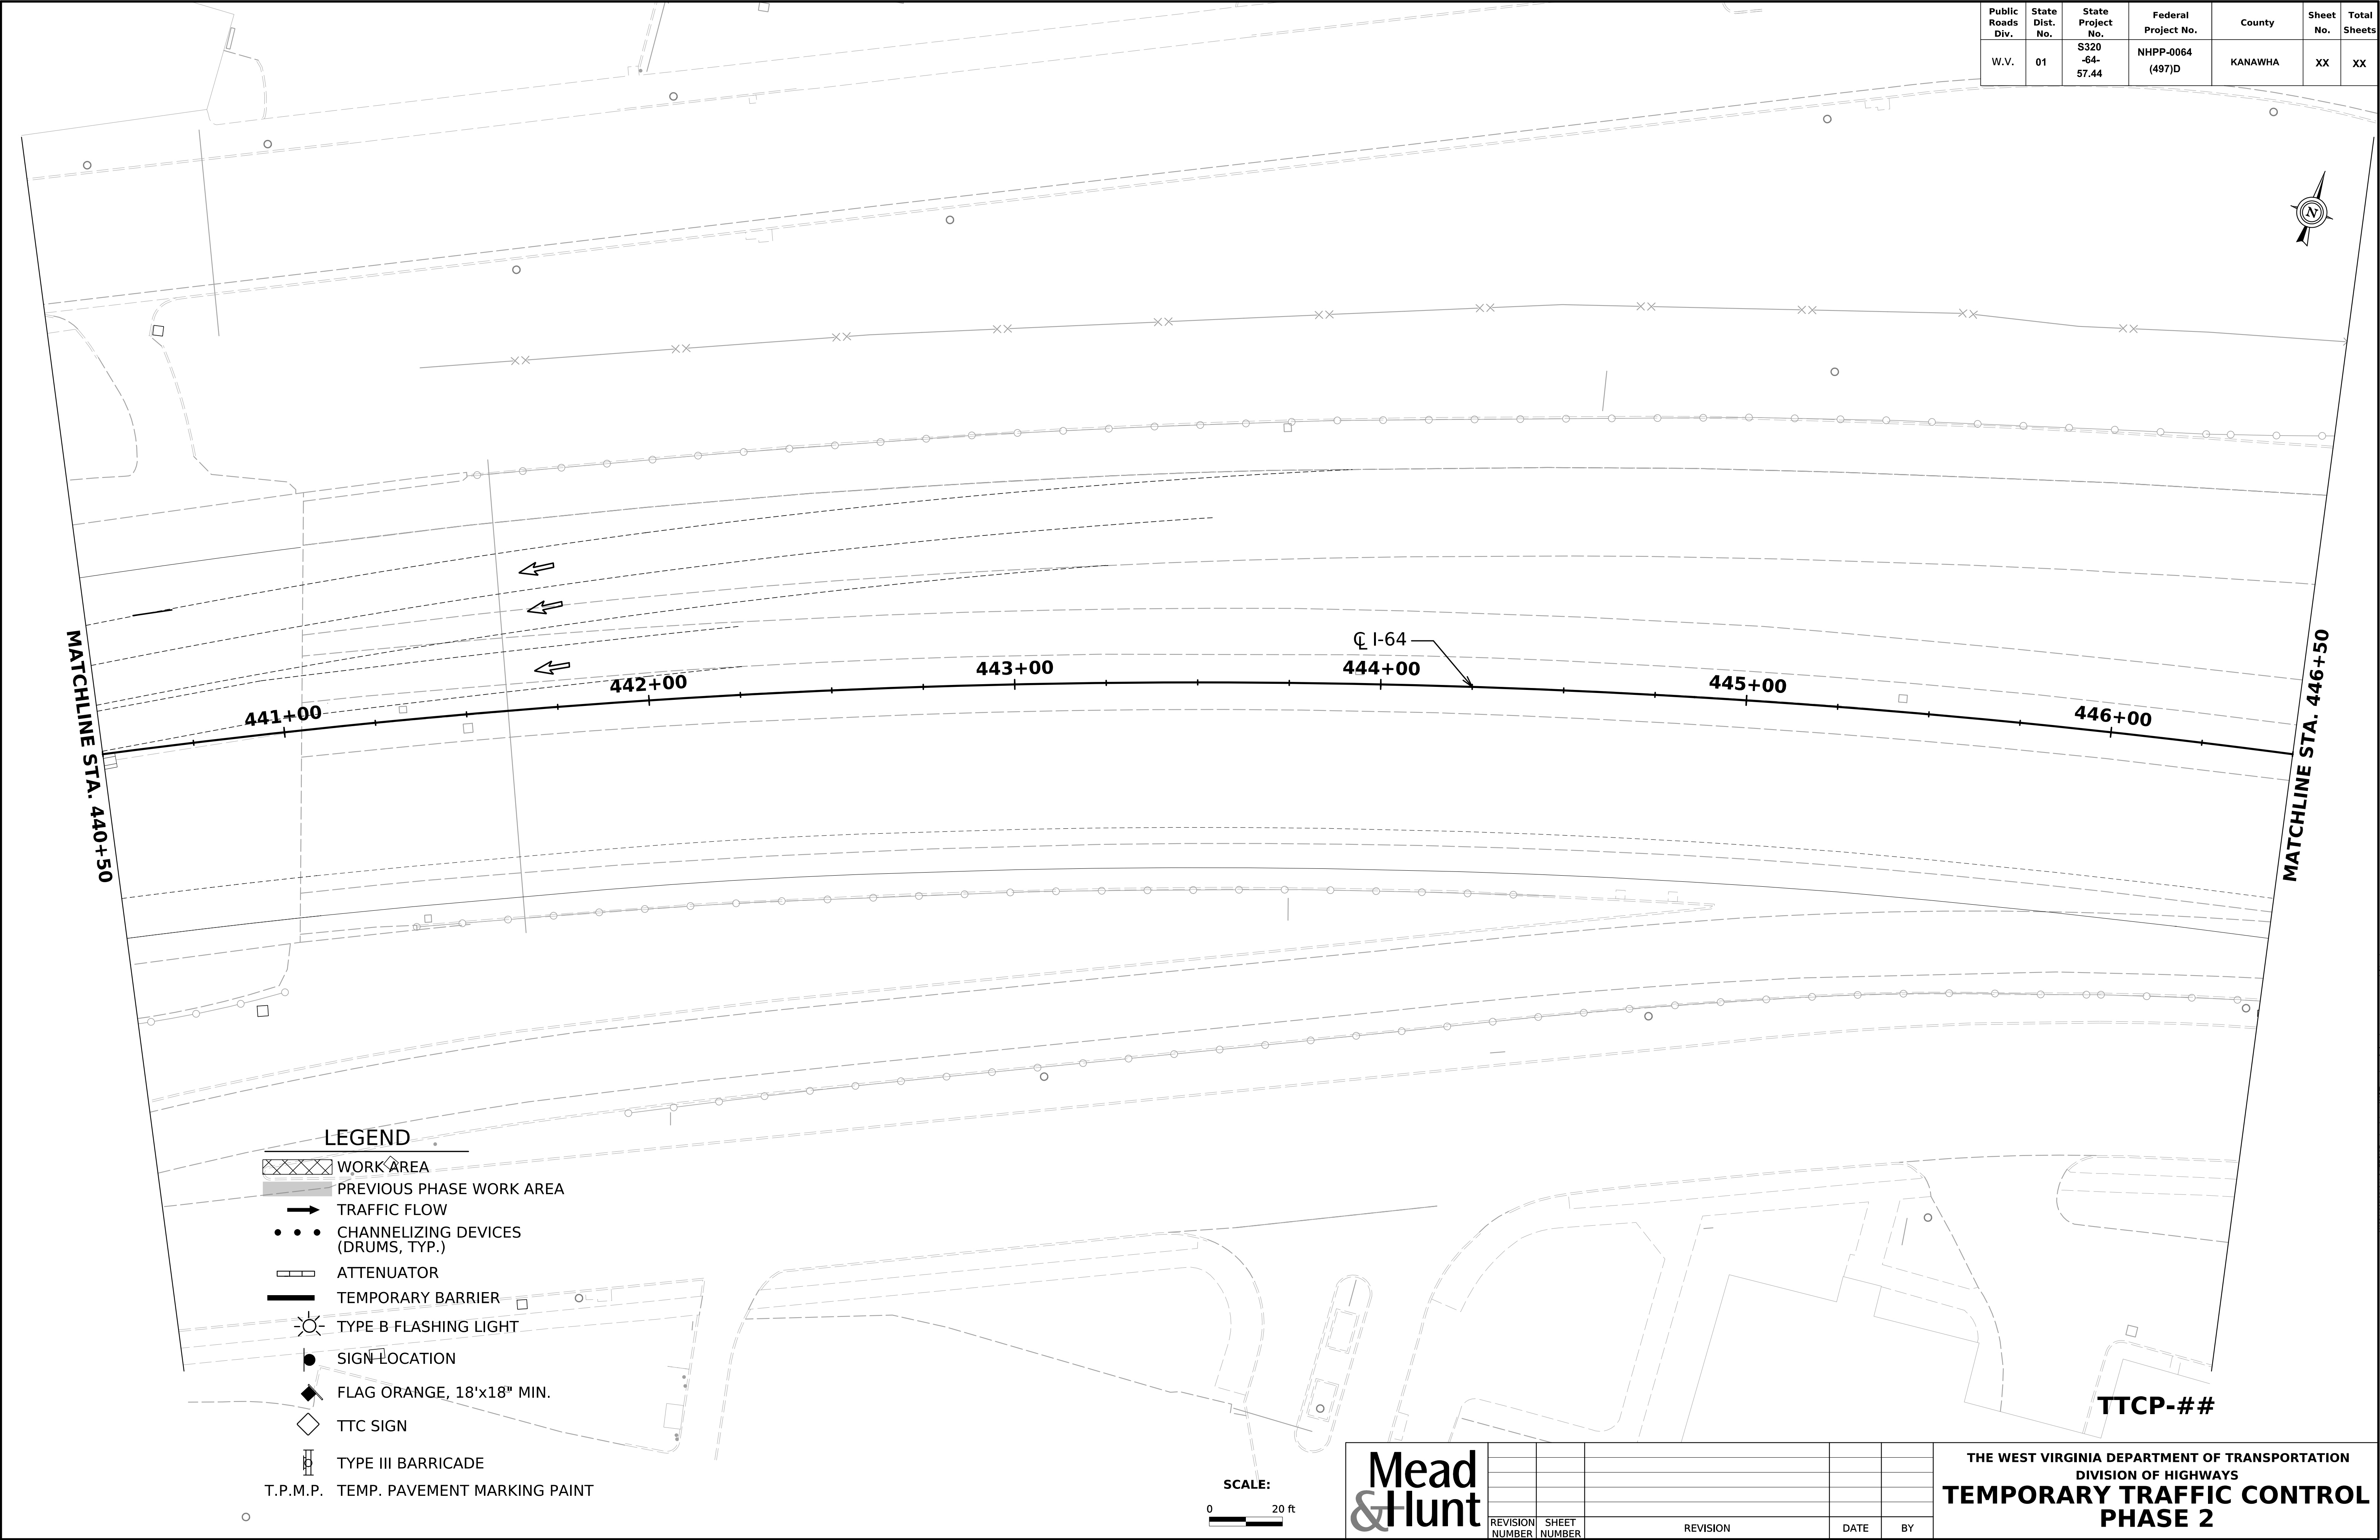

Public Roads Div.	State Dist. No.	State Project No.	Federal Project No.	County	Sheet No.	Total Sheets
W.V.	01	S320 -64- 57.44	NHPP-0064 (497)D	KANAWHA	XX	XX

LEGEND

- WORK AREA
- PREVIOUS PHASE WORK AREA
- TRAFFIC FLOW
- CHANNELIZING DEVICES (DRUMS, TYP.)
- ATTENUATOR
- TEMPORARY BARRIER
- TYPE B FLASHING LIGHT
- SIGN LOCATION
- FLAG ORANGE, 18'x18" MIN.
- TTC SIGN
- TYPE III BARRICADE
- T.P.M.P. TEMP. PAVEMENT MARKING PAINT

SCALE:
0 20 ft

Mead & Hunt

REVISION NUMBER	SHEET NUMBER	REVISION	DATE	BY

THE WEST VIRGINIA DEPARTMENT OF TRANSPORTATION
DIVISION OF HIGHWAYS
TEMPORARY TRAFFIC CONTROL
PHASE 2

TTCP-##

Public Roads Div.	State Dist. No.	State Project No.	Federal Project No.	County	Sheet No.	Total Sheets
W.V.	01	S320 -64- 57.44	NHPP-0064 (497)D	KANAWHA	XX	XX



MATCHLINE STA. 446+50

MATCHLINE STA. 452+50

447+00

448+00

449+00

CL I-64
450+00

451+00

452+00

LEGEND

- XXXX WORK AREA
- PREVIOUS PHASE WORK AREA
- TRAFFIC FLOW
- • • CHANNELIZING DEVICES (DRUMS, TYP.)
- ATTENUATOR
- TEMPORARY BARRIER
- TYPE B FLASHING LIGHT
- SIGN LOCATION
- FLAG ORANGE, 18"x18" MIN.
- TTC SIGN
- TYPE III BARRICADE
- T.P.M.P. TEMP. PAVEMENT MARKING POINT

SCALE:

0 20 ft




REVISION NUMBER	SHEET NUMBER	REVISION	DATE	BY

THE WEST VIRGINIA DEPARTMENT OF TRANSPORTATION
DIVISION OF HIGHWAYS
**TEMPORARY TRAFFIC CONTROL
PHASE 2**

TTCP-##

11-DEC-2025

11-DEC-2025

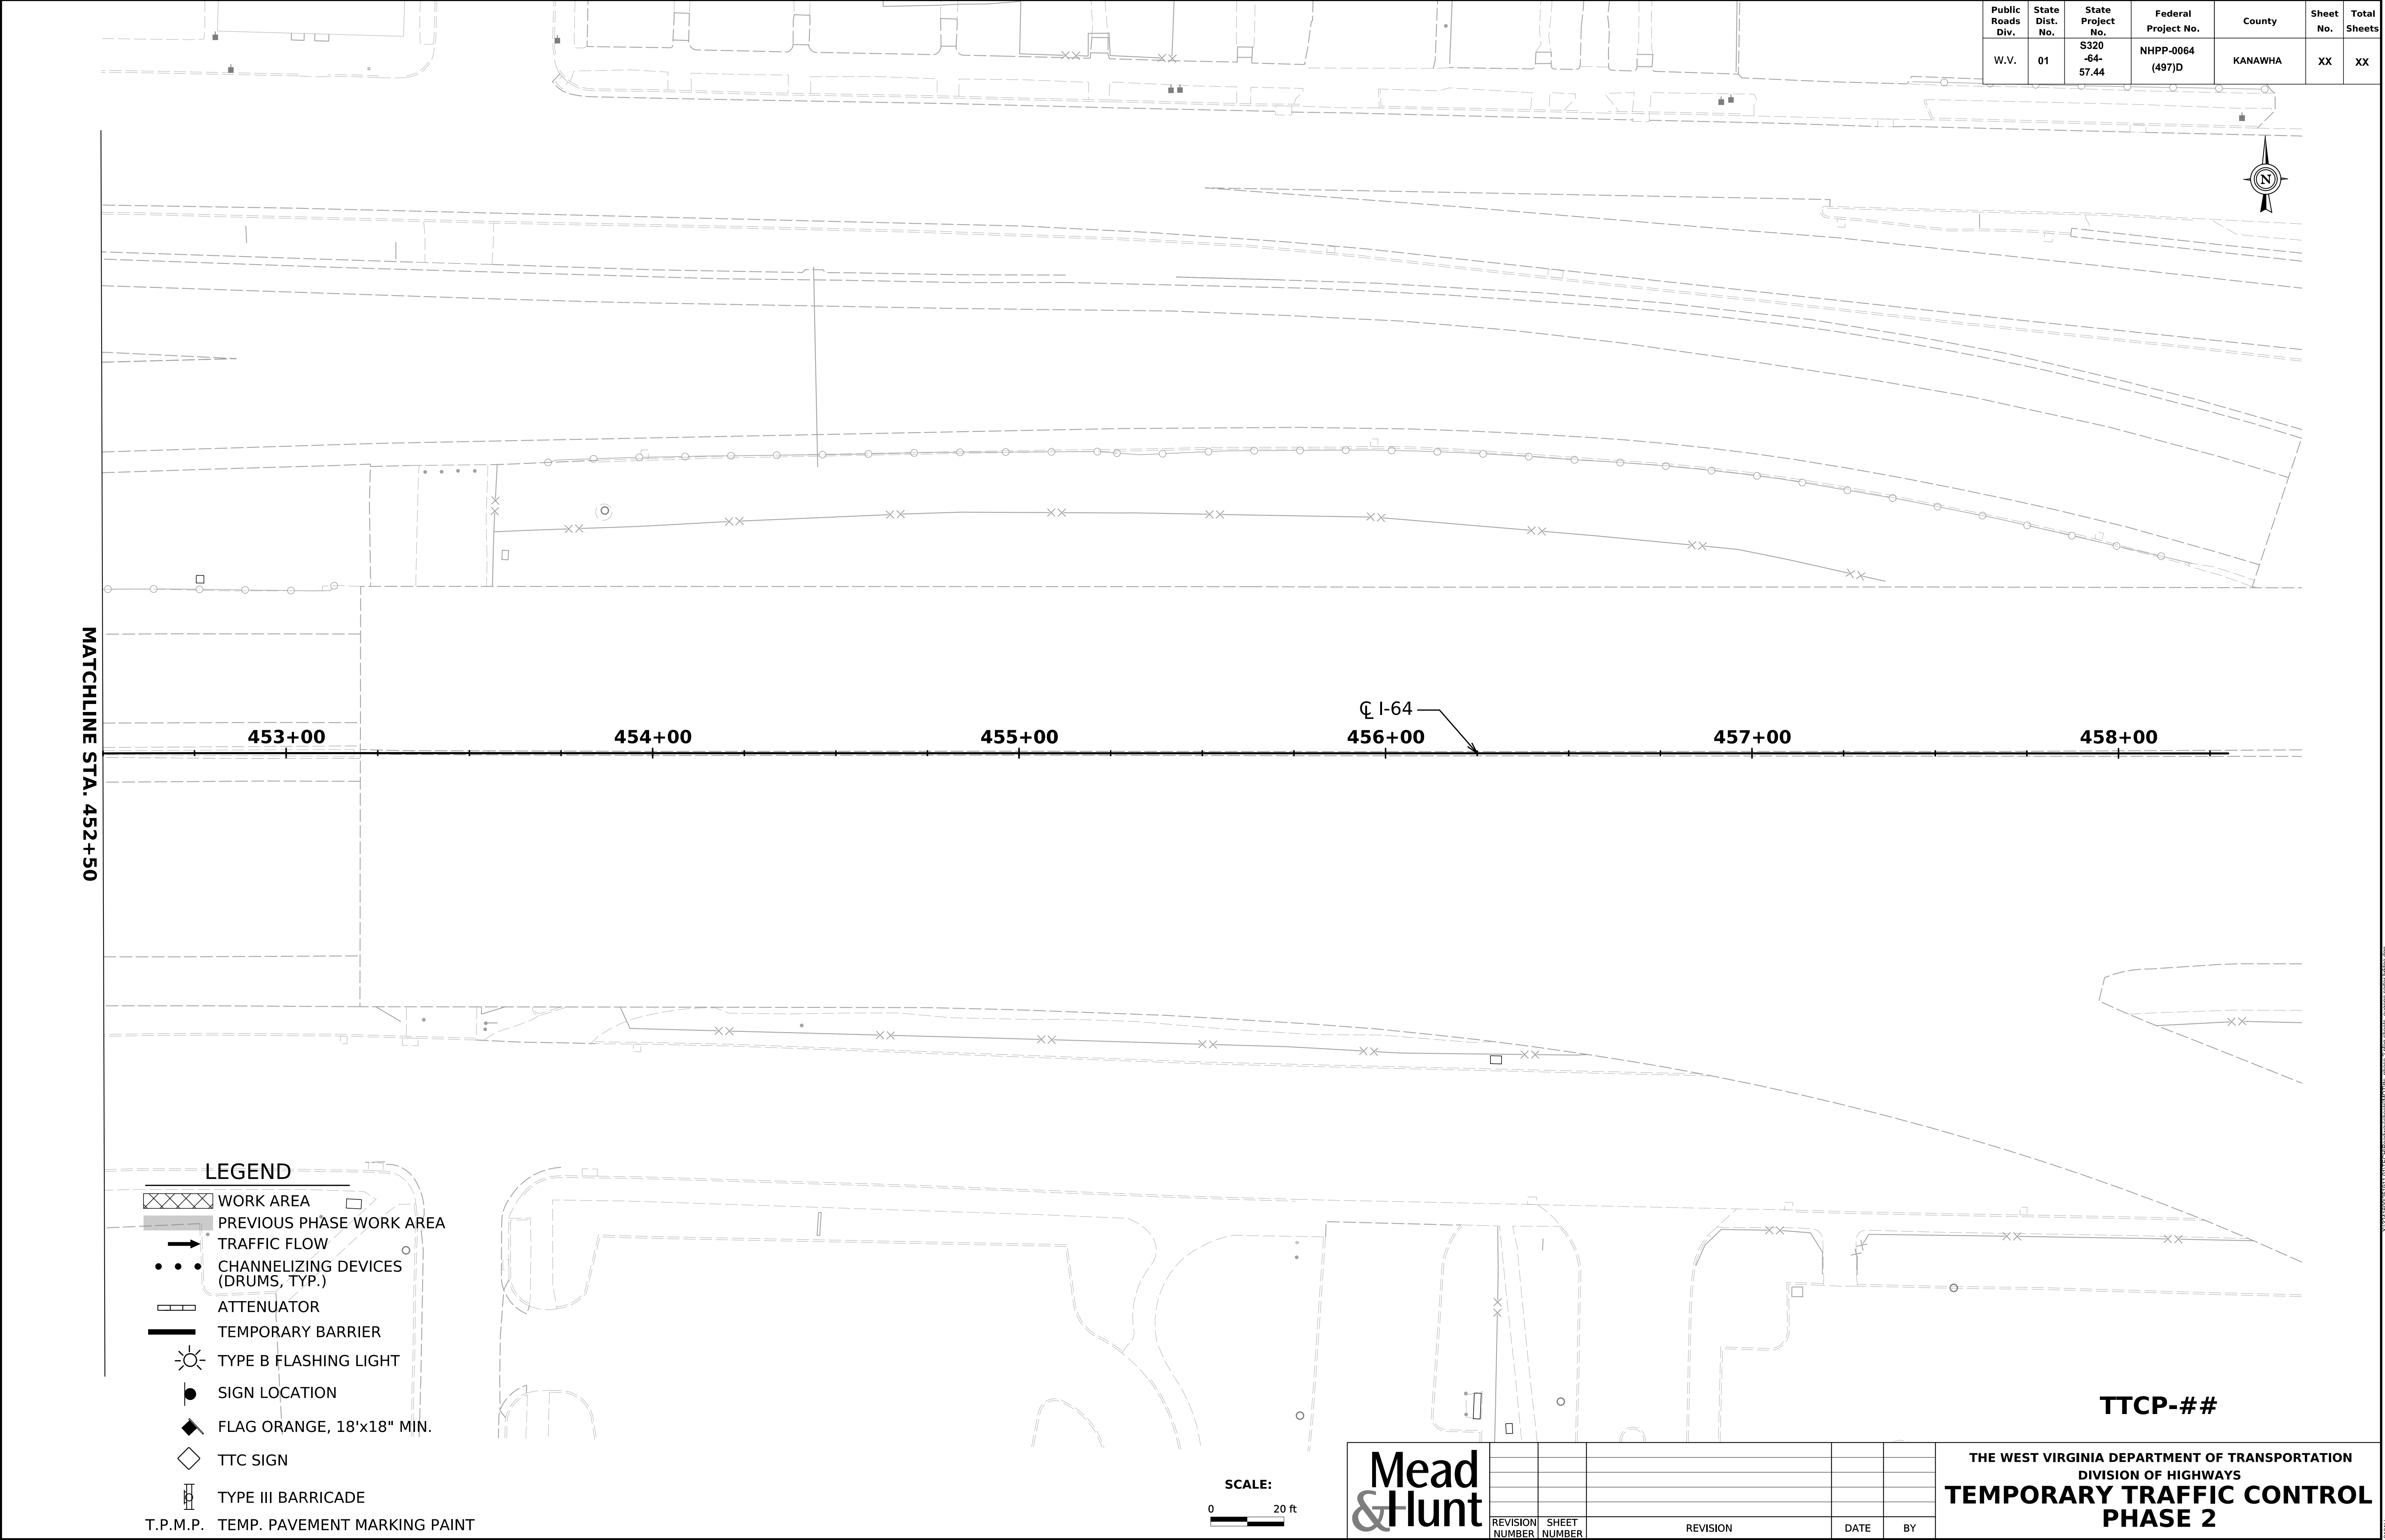

Public Roads Div.	State Dist. No.	State Project No.	Federal Project No.	County	Sheet No.	Total Sheets
W.V.	01	S320 -64- 57.44	NHPP-0064 (497)D	KANAWHA	XX	XX

LEGEND

- WORK AREA
- PREVIOUS PHASE WORK AREA
- TRAFFIC FLOW
- CHANNELIZING DEVICES (DRUMS, TYP.)
- ATTENUATOR
- TEMPORARY BARRIER
- TYPE B FLASHING LIGHT
- SIGN LOCATION
- FLAG ORANGE, 18"x18" MIN.
- TTC SIGN
- TYPE III BARRICADE
- T.P.M.P. TEMP. PAVEMENT MARKING PAINT

SCALE:
0 20 ft



REVISION NUMBER	SHEET NUMBER	REVISION	DATE	BY

TTCP-##

THE WEST VIRGINIA DEPARTMENT OF TRANSPORTATION
DIVISION OF HIGHWAYS
**TEMPORARY TRAFFIC CONTROL
PHASE 2**

11-DEC-2025




- LEGEND**
- WORK AREA
 - PREVIOUS PHASE WORK AREA
 - TRAFFIC FLOW
 - CHANNELIZING DEVICES (DRUMS, TYP.)
 - ATTENUATOR
 - TEMPORARY BARRIER
 - TYPE B FLASHING LIGHT
 - SIGN LOCATION
 - FLAG ORANGE, 18'x18" MIN.
 - TTC SIGN
 - TYPE III BARRICADE
 - T.P.M.P. TEMP. PAVEMENT MARKING PAINT

REVISION NUMBER	SHEET NUMBER	REVISION	DATE	BY

THE WEST VIRGINIA DEPARTMENT OF TRANSPORTATION
DIVISION OF HIGHWAYS
**TEMPORARY TRAFFIC CONTROL
PHASE 2**

Public Roads Div.	State Dist. No.	State Project No.	Federal Project No.	County	Sheet No.	Total Sheets
W.V.	01	S320 -64-57.44	NHPP-0064 (497)D	KANAWHA	XX	XX

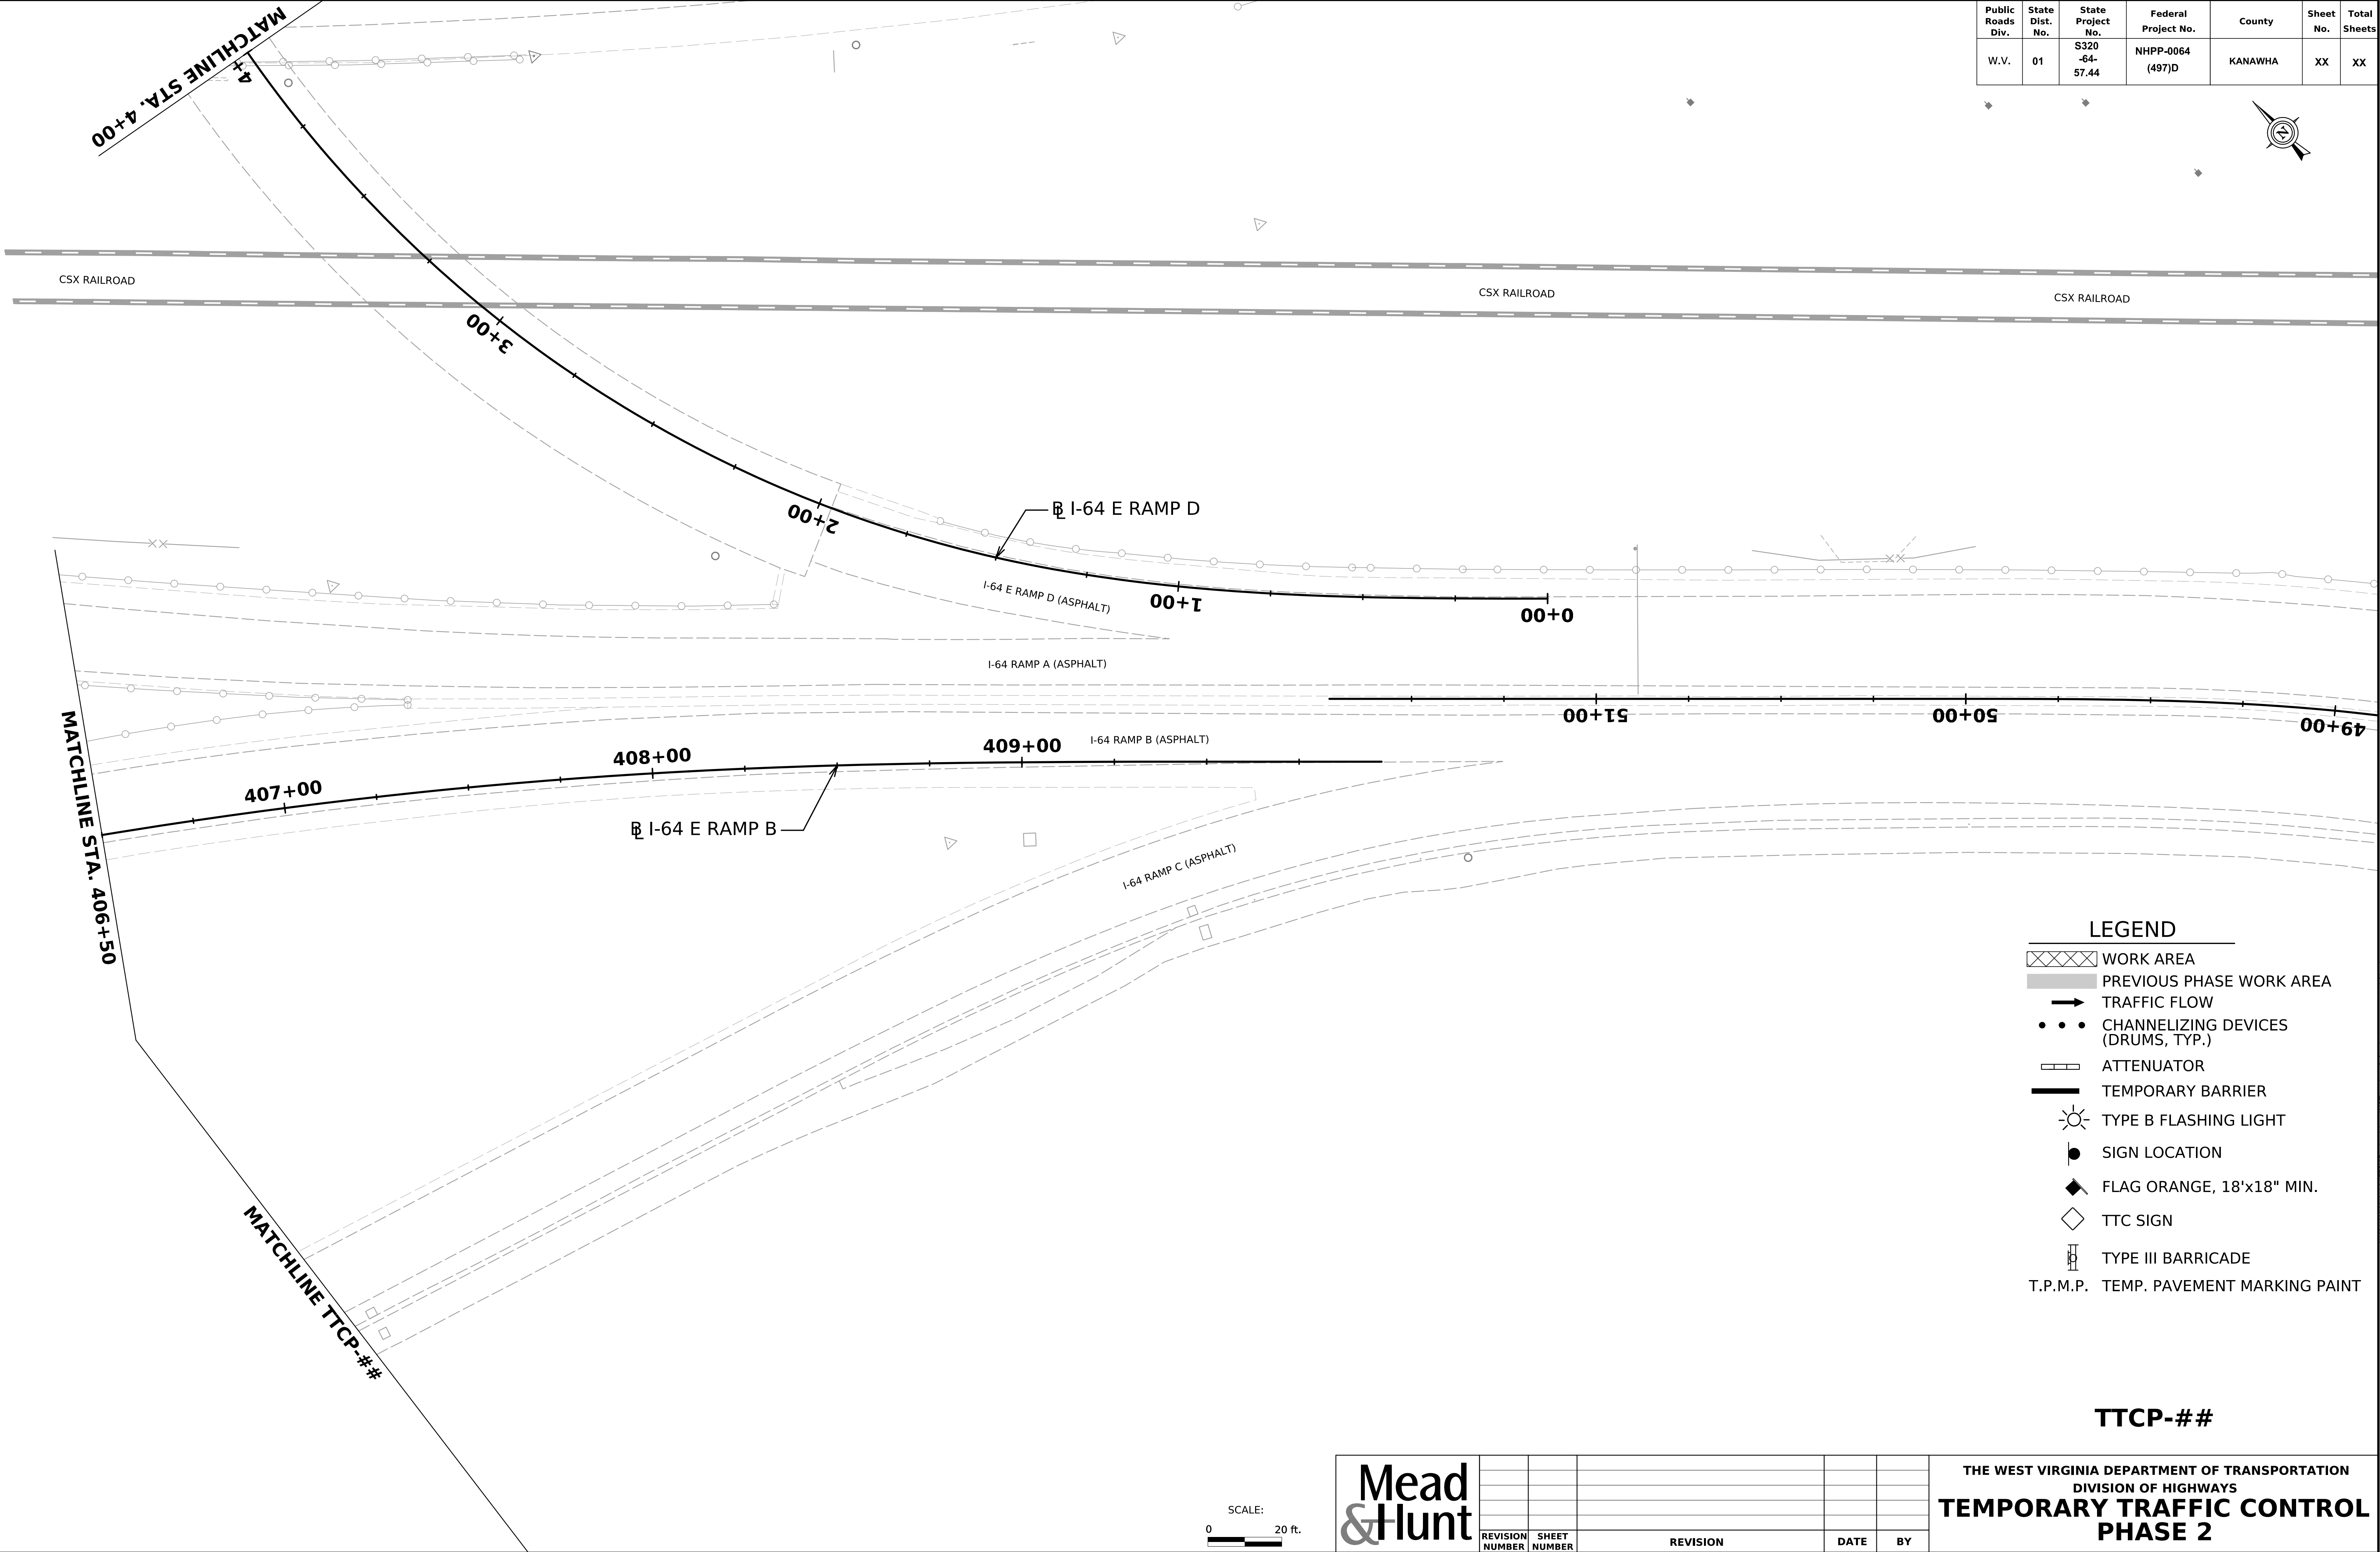

LEGEND

- WORK AREA
- PREVIOUS PHASE WORK AREA
- TRAFFIC FLOW
- CHANNELIZING DEVICES (DRUMS, TYP.)
- ATTENUATOR
- TEMPORARY BARRIER
- TYPE B FLASHING LIGHT
- SIGN LOCATION
- FLAG ORANGE, 18'x18" MIN.
- TTC SIGN
- TYPE III BARRICADE
- T.P.M.P. TEMP. PAVEMENT MARKING PAINT


TTCP-##

THE WEST VIRGINIA DEPARTMENT OF TRANSPORTATION
DIVISION OF HIGHWAYS
**TEMPORARY TRAFFIC CONTROL
PHASE 2**



REVISION NUMBER	SHEET NUMBER	REVISION	DATE	BY	

11-DEC-2025

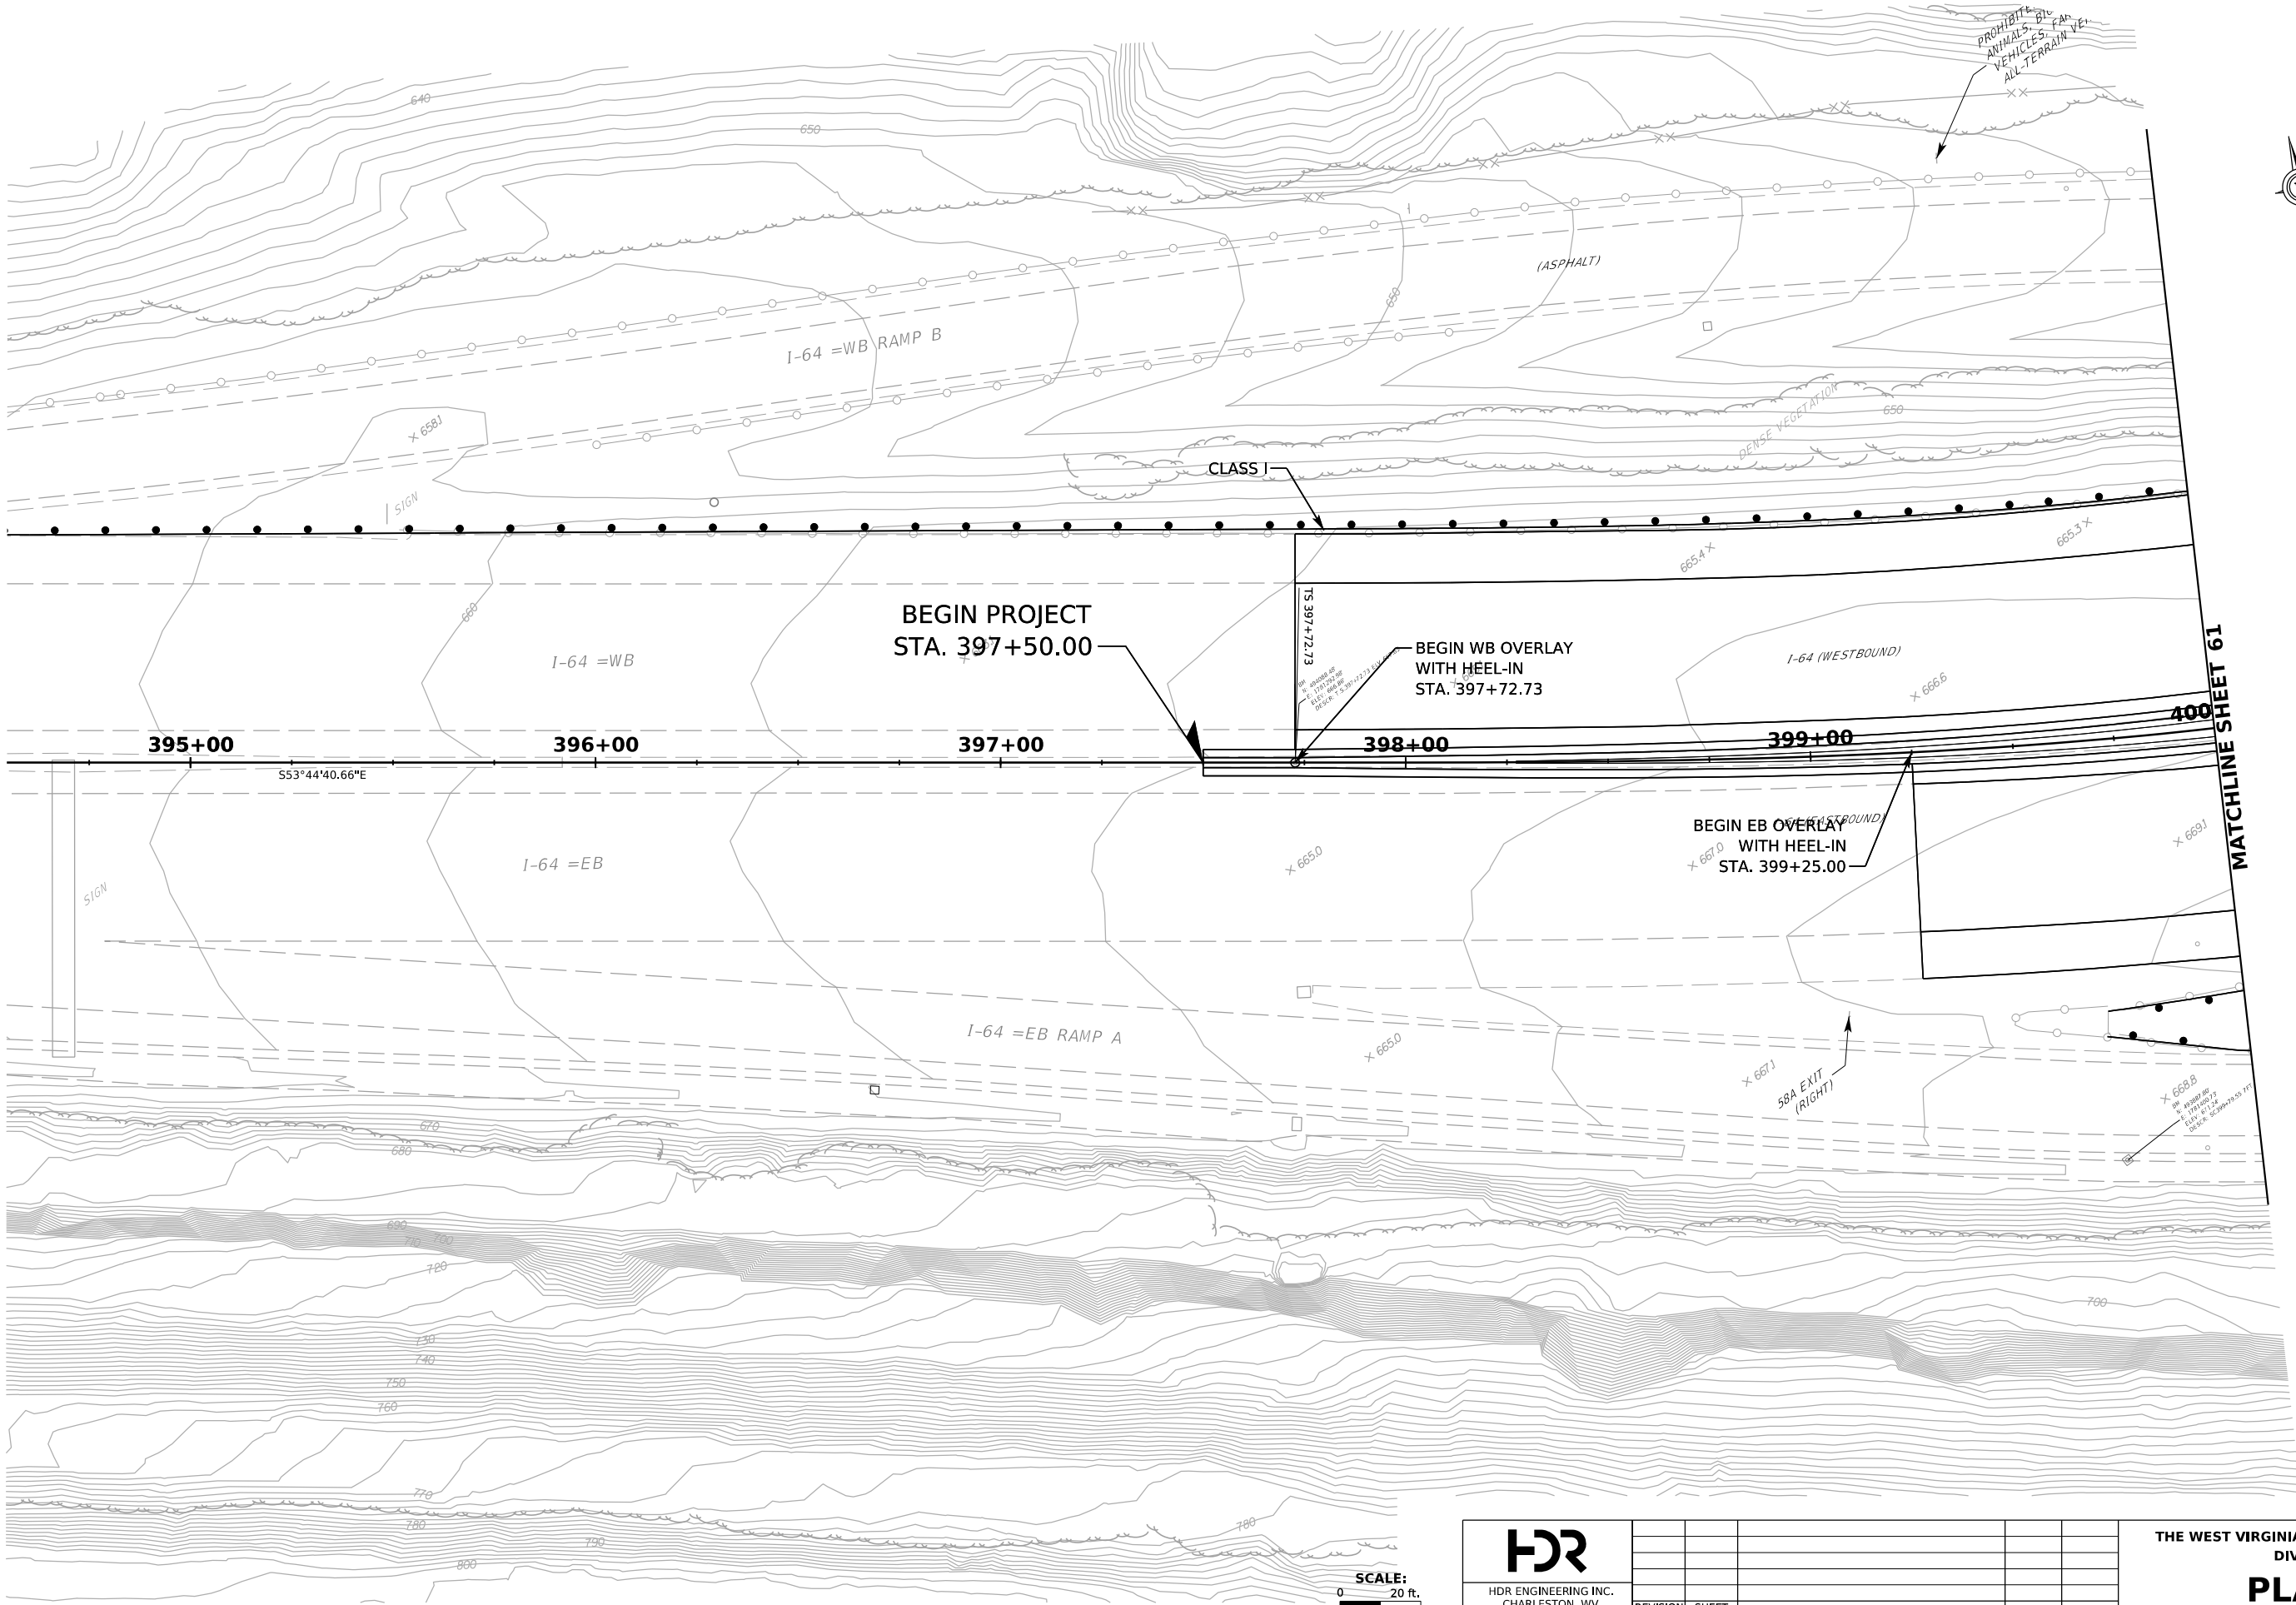

I-64 CURVE 1	
*PI	=404+63.47
*N	=493679.9925
*E	=1781849.9788
PI	=404+10.87
N	=493784.6101
E	=1781851.9844
*Δ	=70°15'02.13" (LT)
Δ	=47°45'01.74" (LT)
D	=07°30'00.13"
R	=763.94'
L	=636.67'
T	=338.14'
Ls	=300.00'
Os	=11°15'00.20"
Es	=176.13'
P	=4.90
K	=149.81
Xs	=298.85
Ys	=19.58
LT	=200.41'
ST	=100.37'
LC	=299.49'
SE	=8.0%
TS	=397+72.73
SC	=400+72.73
CS	=407+09.40
ST	=410+09.40



HDR ENGINEERING INC.
CHARLESTON, WV
681-341-6100

REVISION NUMBER	SHEET NUMBER	REVISION	DATE	BY

THE WEST VIRGINIA DEPARTMENT OF TRANSPORTATION
DIVISION OF HIGHWAYS

PLAN SHEET

I-64 CURVE 1


*PI =404+63.47
*N =493679.9925
*E =1781849.9788
PI =404+10.87
N =493784.6101
E =1781851.9844
*Δ =70°15'02.13" (LT)
Δ =47°45'01.74" (LT)
D =07°30'00.13"
R =763.94'
L =636.67'
T =338.14'
Ls =300.00'
Os =11°15'00.20"
Es =176.13'
P =4.90
K =149.81
Xs =298.85
Ys =19.58
LT =200.41'
ST =100.37'
LC =299.49'
SE =8.0%
TS =397+72.73
SC =400+72.73
CS =407+09.40
ST =410+09.40

RAMP C CURVE 1

*PI =11+66.38
*N =493964.1591
*E =1782167.4660
PI =11+57.14
N =493995.7694
E =1782161.2156
*Δ =45°38'24.00" (RT)
Δ =11°38'22.55" (RT)
D =17°00'00.73"
R =337.03'
L =68.47'
T =243.59'
Ls =200.00'
Os =17°00'00.73"
Es =33.97'
P =4.93
K =99.71
Xs =198.25
Ys =19.66
LT =133.95'
ST =67.23'
LC =199.22'
SE =7.5%
TS =9+22.79
SC =11+22.79
CS =11+91.26
ST =13+91.26

RAMP C CURVE 2

*PI =88+13.82
*N =495510.2406
*E =1774658.8337
PI =22+34.11
N =493926.8663
E =1781096.4759
*Δ =175°38'02.82" (LT)
Δ =133°38'04.46" (LT)
D =20°59'59.18"
R =272.84'
L =636.36'
T =7416.82'
Ls =200.00'
Os =20°59'59.18"
Es =7049.74'
P =6.08
K =99.55
Xs =197.33
Ys =24.20
LT =134.28'
ST =67.53'
LC =198.81'
SE =6.0%
TS =13+97.00
SC =15+97.00
CS =22+33.36
ST =24+33.36

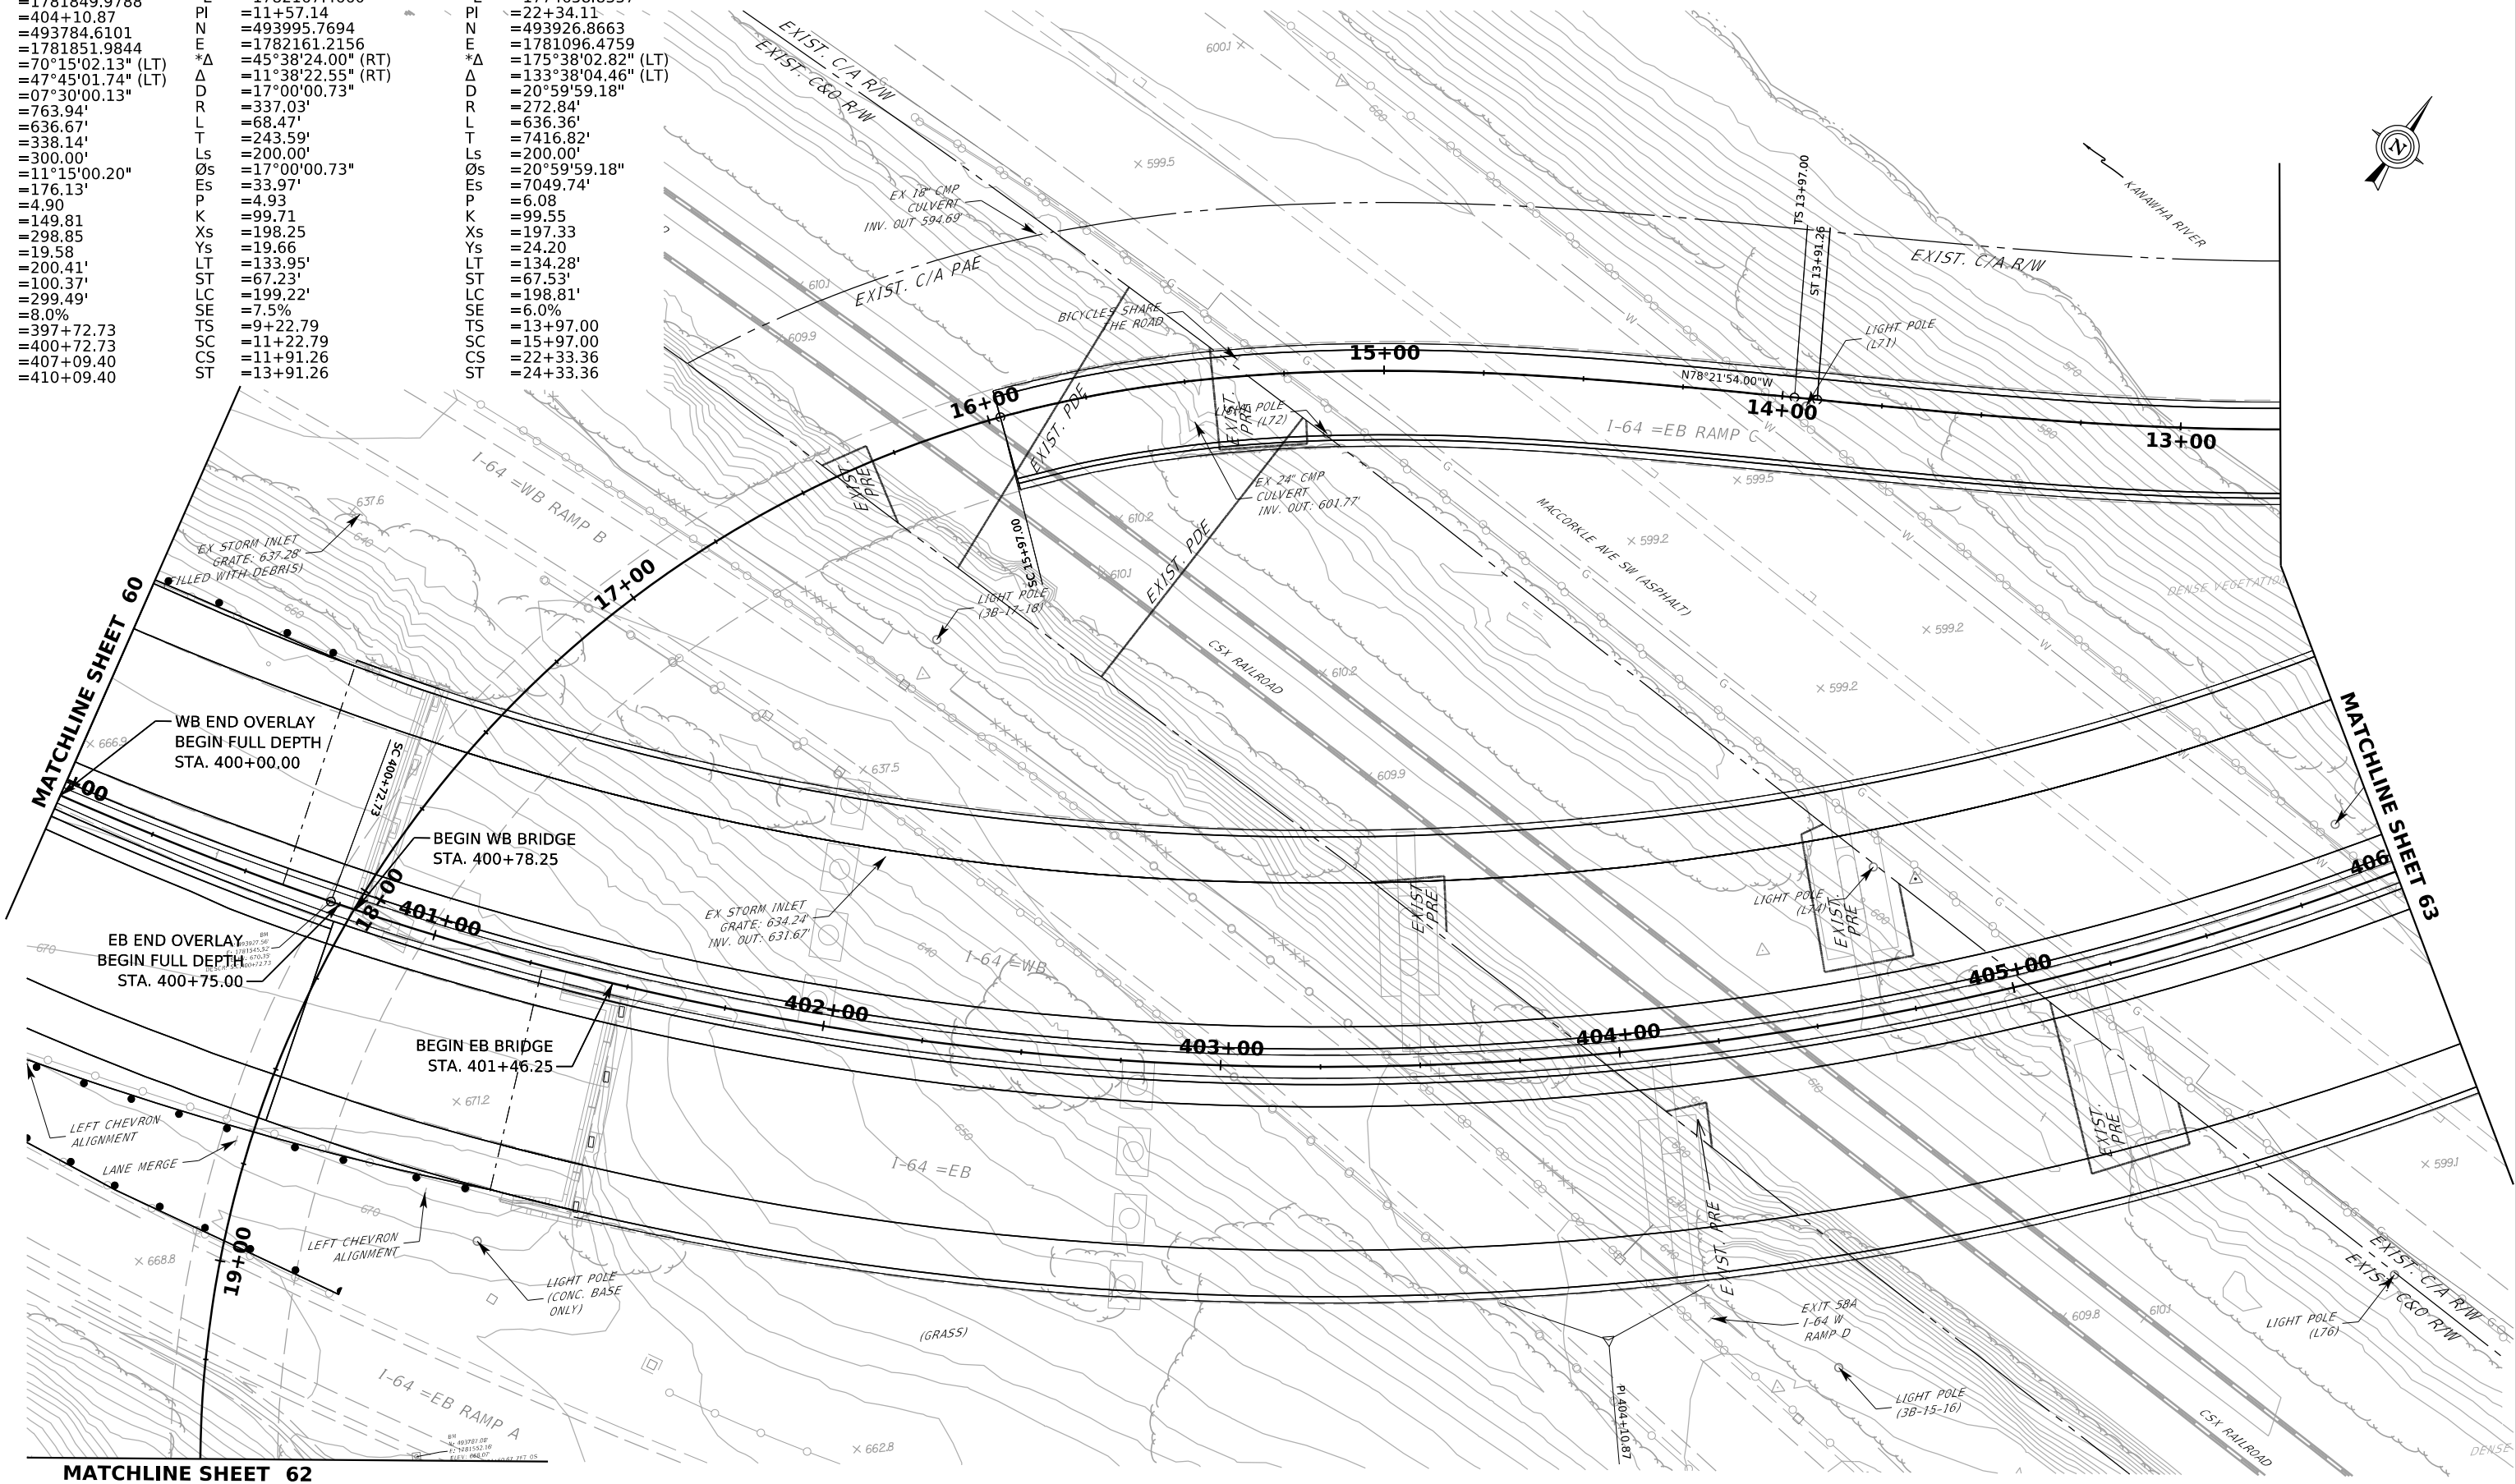

SCALE:
0 20 ft.



HDR ENGINEERING INC.
CHARLESTON, WV
681-341-6100

REVISION NUMBER	SHEET NUMBER	REVISION	DATE	BY

THE WEST VIRGINIA DEPARTMENT OF TRANSPORTATION
DIVISION OF HIGHWAYS

PLAN SHEET

MATCHLINE SHEET 61

MATCHLINE SHEET 64




RAMP C
CURVE 2

*PI	=88+13.82
*N	=495510.2406
*E	=1774658.8337
PI	=22+34.11
N	=493926.8663
E	=1781096.4759
*Δ	=175°38'02.82" (LT)
Δ	=133°38'04.46" (LT)
D	=20°59'59.18"
R	=272.84'
L	=636.36'
T	=7416.82'
LS	=200.00'
OS	=20°59'59.18"
ES	=7049.74'
P	=6.08
K	=99.55
Xs	=197.33
Ys	=24.20
LT	=134.28'
ST	=67.53'
LC	=198.81'
SE	=6.0%
TS	=13+97.00
SC	=15+97.00
CS	=22+33.36
ST	=24+33.36

SCALE:
0 20 ft.

 HDR ENGINEERING INC. CHARLESTON, WV 681-341-6100	REVISION NUMBER	SHEET NUMBER	REVISION	DATE	BY
THE WEST VIRGINIA DEPARTMENT OF TRANSPORTATION DIVISION OF HIGHWAYS PLAN SHEET					

RAMP C
CURVE 1
*PI =11+66.38
*N =493964.1591
*E =1782167.4660
PI =11+57.14
N =493995.7694
E =1782161.2156
*Δ =45°38'24.00" (RT)
Δ =11°38'22.55" (RT)
D =17°00'00.73"
R =337.03'
L =68.47'
T =243.59'
Ls =200.00'
Os =17°00'00.73"
Es =33.97'
P =4.93
K =99.71
Xs =198.25
Ys =19.66
LT =133.95'
ST =67.23'
LC =199.22'
SE =7.5%
TS =9+22.79
SC =11+22.79
CS =11+91.26
ST =13+91.26

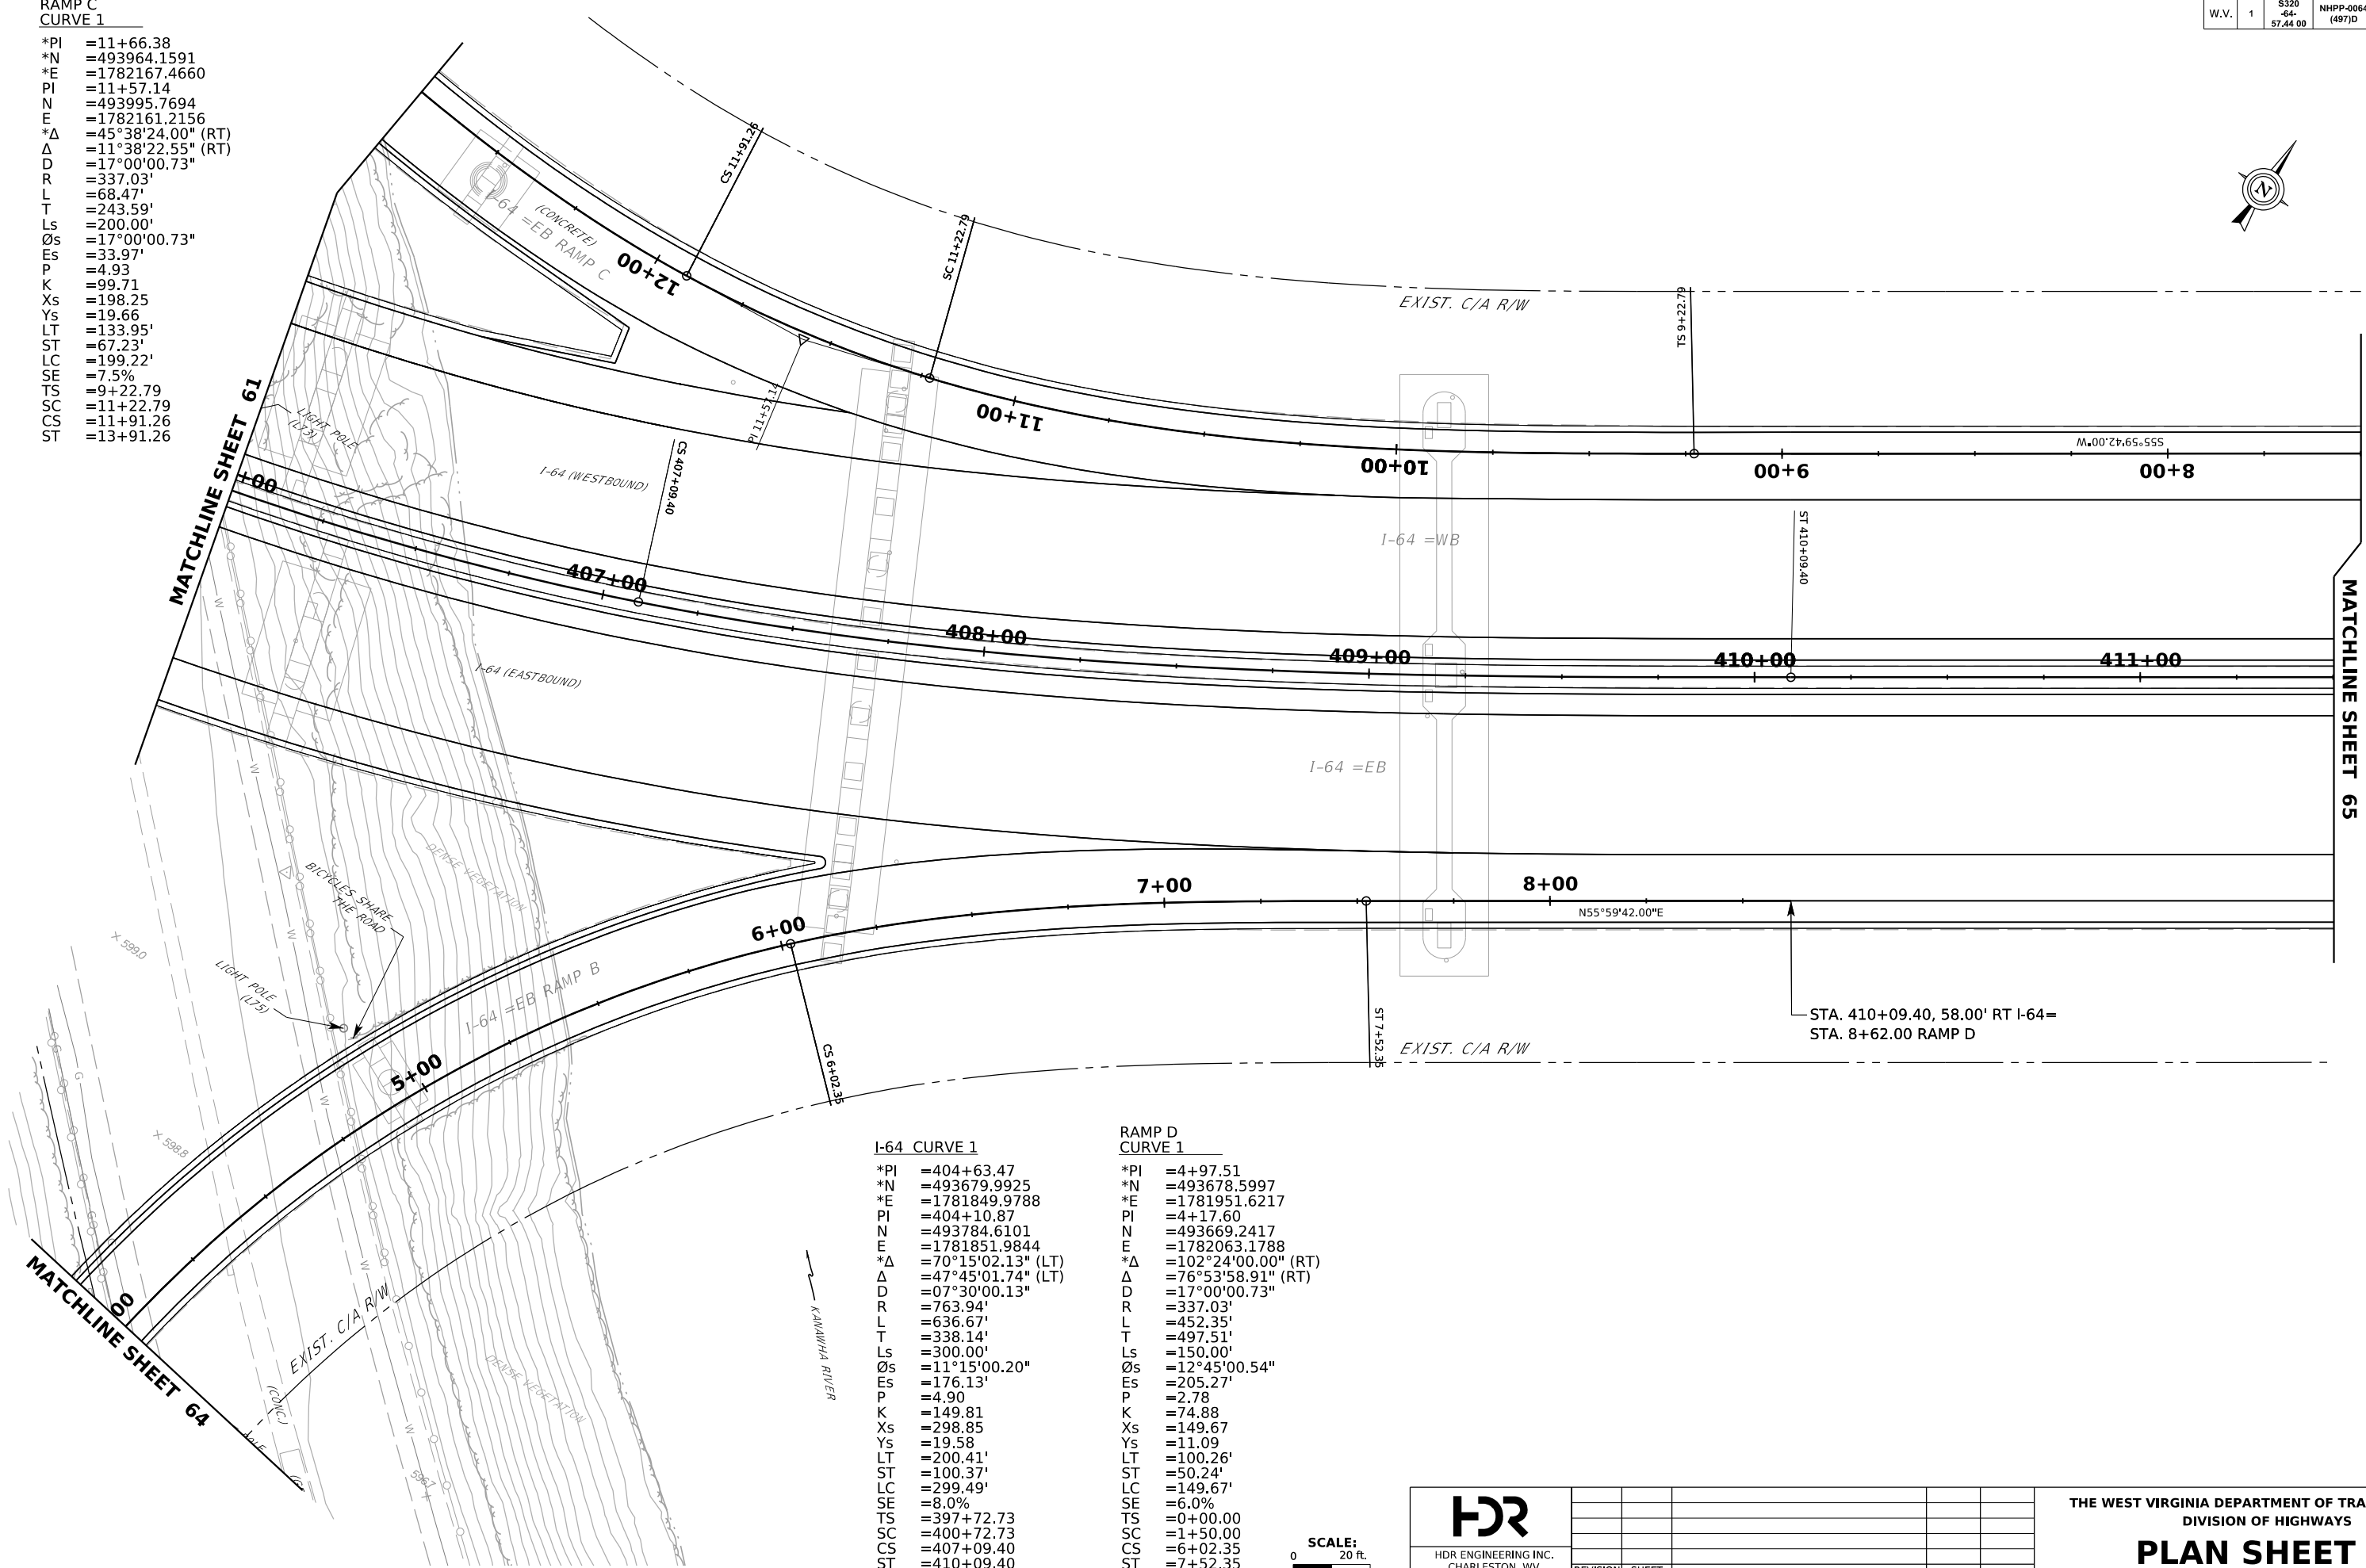

I-64 CURVE 1

*PI =404+63.47
*N =493679.9925
*E =1781849.9788
PI =404+10.87
N =493784.6101
E =1781851.9844
*Δ =70°15'02.13" (LT)
Δ =47°45'01.74" (LT)
D =07°30'00.13"
R =763.94'
L =636.67'
T =338.14'
Ls =300.00'
Os =11°15'00.20"
Es =176.13'
P =4.90
K =149.81
Xs =298.85
Ys =19.58
LT =200.41'
ST =100.37'
LC =299.49'
SE =8.0%
TS =397+72.73
SC =400+72.73
CS =407+09.40
ST =410+09.40

RAMP D
CURVE 1

*PI =4+97.51
*N =493678.5997
*E =1781951.6217
PI =4+17.60
N =493669.2417
E =1782063.1788
*Δ =102°24'00.00" (RT)
Δ =76°53'58.91" (RT)
D =17°00'00.73"
R =337.03'
L =452.35'
T =497.51'
Ls =150.00'
Os =12°45'00.54"
Es =205.27'
P =2.78
K =74.88
Xs =149.67
Ys =11.09
LT =100.26'
ST =50.24'
LC =149.67'
SE =6.0%
TS =0+00.00
SC =1+50.00
CS =6+02.35
ST =7+52.35


SCALE:
0 20 ft.



REVISION	SHEET	REVISION	DATE	BY
NUMBER	NUMBER			

THE WEST VIRGINIA DEPARTMENT OF TRANSPORTATION
DIVISION OF HIGHWAYS
PLAN SHEET

Pub. Roads Div.	State Dist. No.	State Project No.	Federal Project No.	County	Sheet No.	Total Sheets
W.V.	1	S320 -64-57.44 00	NHPP-0064 (497)D	KANAWHA	64	108

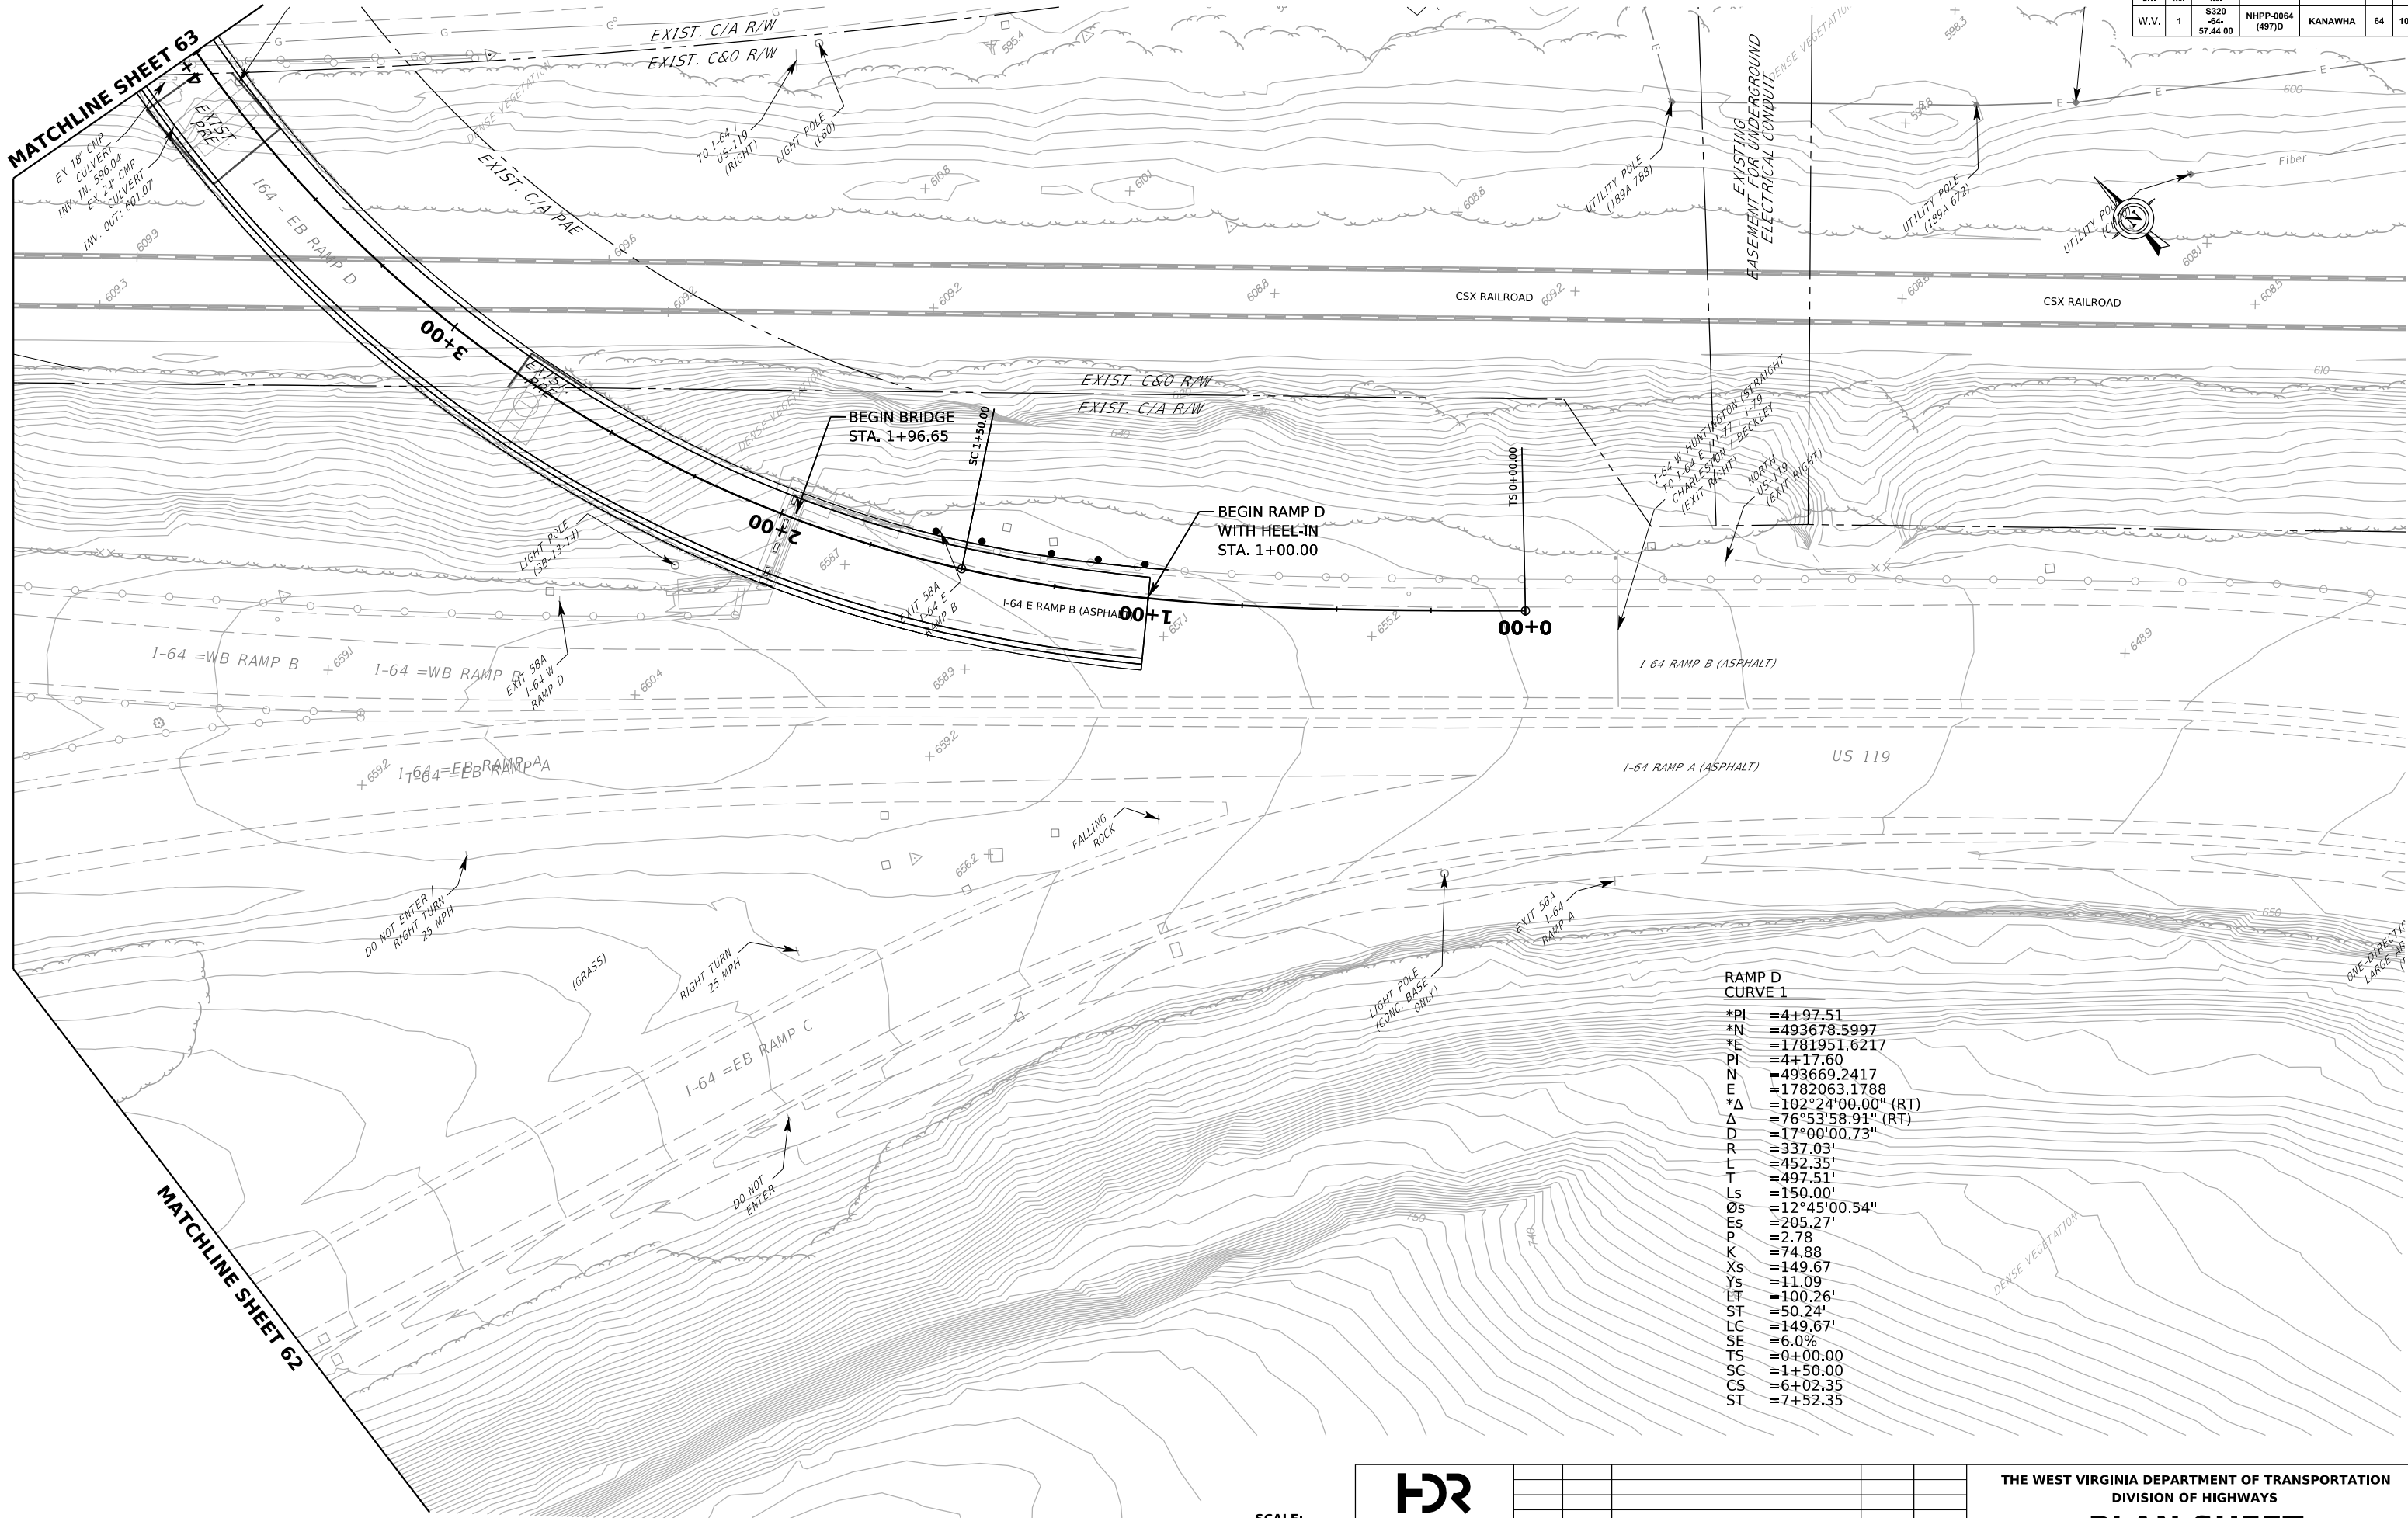

Pub. Roads Div.	State Dist. No.	State Project No.	Federal Project No.	County	Sheet No.	Total Sheets
W.V.	1	S320-64-57.44.00	NHPP-0064 (497)D	KANAWHA	66	108

RAMP E
CURVE 1
PI = 8+40.26
Δ = 08°00'00.01"(RT)
D = 02°30'00.00"
T = 160.26'
L = 320.00'
R = 2291.83'
PC = 6+80.00
PT = 10+00.00

RAMP E
CURVE 2
PI = 3+71.71
Δ = 10°06'25.00"(LT)
D = 03°30'00.02"
T = 144.76'
L = 288.77'
R = 1637.02'
PC = 2+26.95
PT = 5+15.72

RAMP F
CURVE 1
PI = 2+37.36
Δ = 16°30'00.26"(RT)
D = 03°30'00.02"
T = 237.36'
L = 471.43'
R = 1637.02'
PC = 0+00.00
PT = 4+71.43

I-64
CURVE 2
PI = 419+58.1
Δ = 02°06'25.02"(RT)
D = 00°30'00.00"
T = 210.72'
L = 421.39'
R = 11459.16'
PC = 417+47.45
PT = 421+68.84

RAMP F
CURVE 2
*PI = 9+27.04
*N = 494577.8614
*E = 1783636.4940
PI = 9+09.10
N = 494537.6358
E = 1783625.9028
*Δ = 64°30'10.26" (RT)
Δ = 31°30'12.38" (RT)
D = 21°59'58.59"
R = 260.44'
L = 143.20'
T = 241.40'
Ls = 150.00'
Os = 16°29'58.94"
Es = 51.76'
P = 3.59
K = 74.79
Xs = 148.76
Ys = 14.31
LT = 100.44'
ST = 50.40'
LC = 149.45'
SE = 8.0%
TS = 6+85.64
SC = 8+35.64
CS = 9+78.84
ST = 11+28.84



HDR ENGINEERING INC.
CHARLESTON, WV
681-341-6100

REVISION NUMBER	SHEET NUMBER	REVISION	DATE	BY

THE WEST VIRGINIA DEPARTMENT OF TRANSPORTATION
DIVISION OF HIGHWAYS

PLAN SHEET

SCALE:
0 20 ft.

Public Roads Div.	State Dist. No.	State Project No.	Federal Project No.	County	Sheet No.	Total Sheet
W.V.	1	S320 -64- 57.44.00	NHPP-0064 (497)D	KANAWHA	67	108




					
HDR ENGINEERING INC. CHARLESTON, WV 681-341-6100	REVISION NUMBER	SHEET NUMBER	REVISION	DATE	BY



THE WEST VIRGINIA DEPARTMENT OF TRANSPORTATION
DIVISION OF HIGHWAYS

PLAN SHEET

Public Roads Div.	State Dist. No.	State Project No.	Federal Project No.	County	Sheet No.	Total Sheets
W.V.	1	S320-64-57.44 00	NHPP-0064 (497)D	KANAWHA	68	108

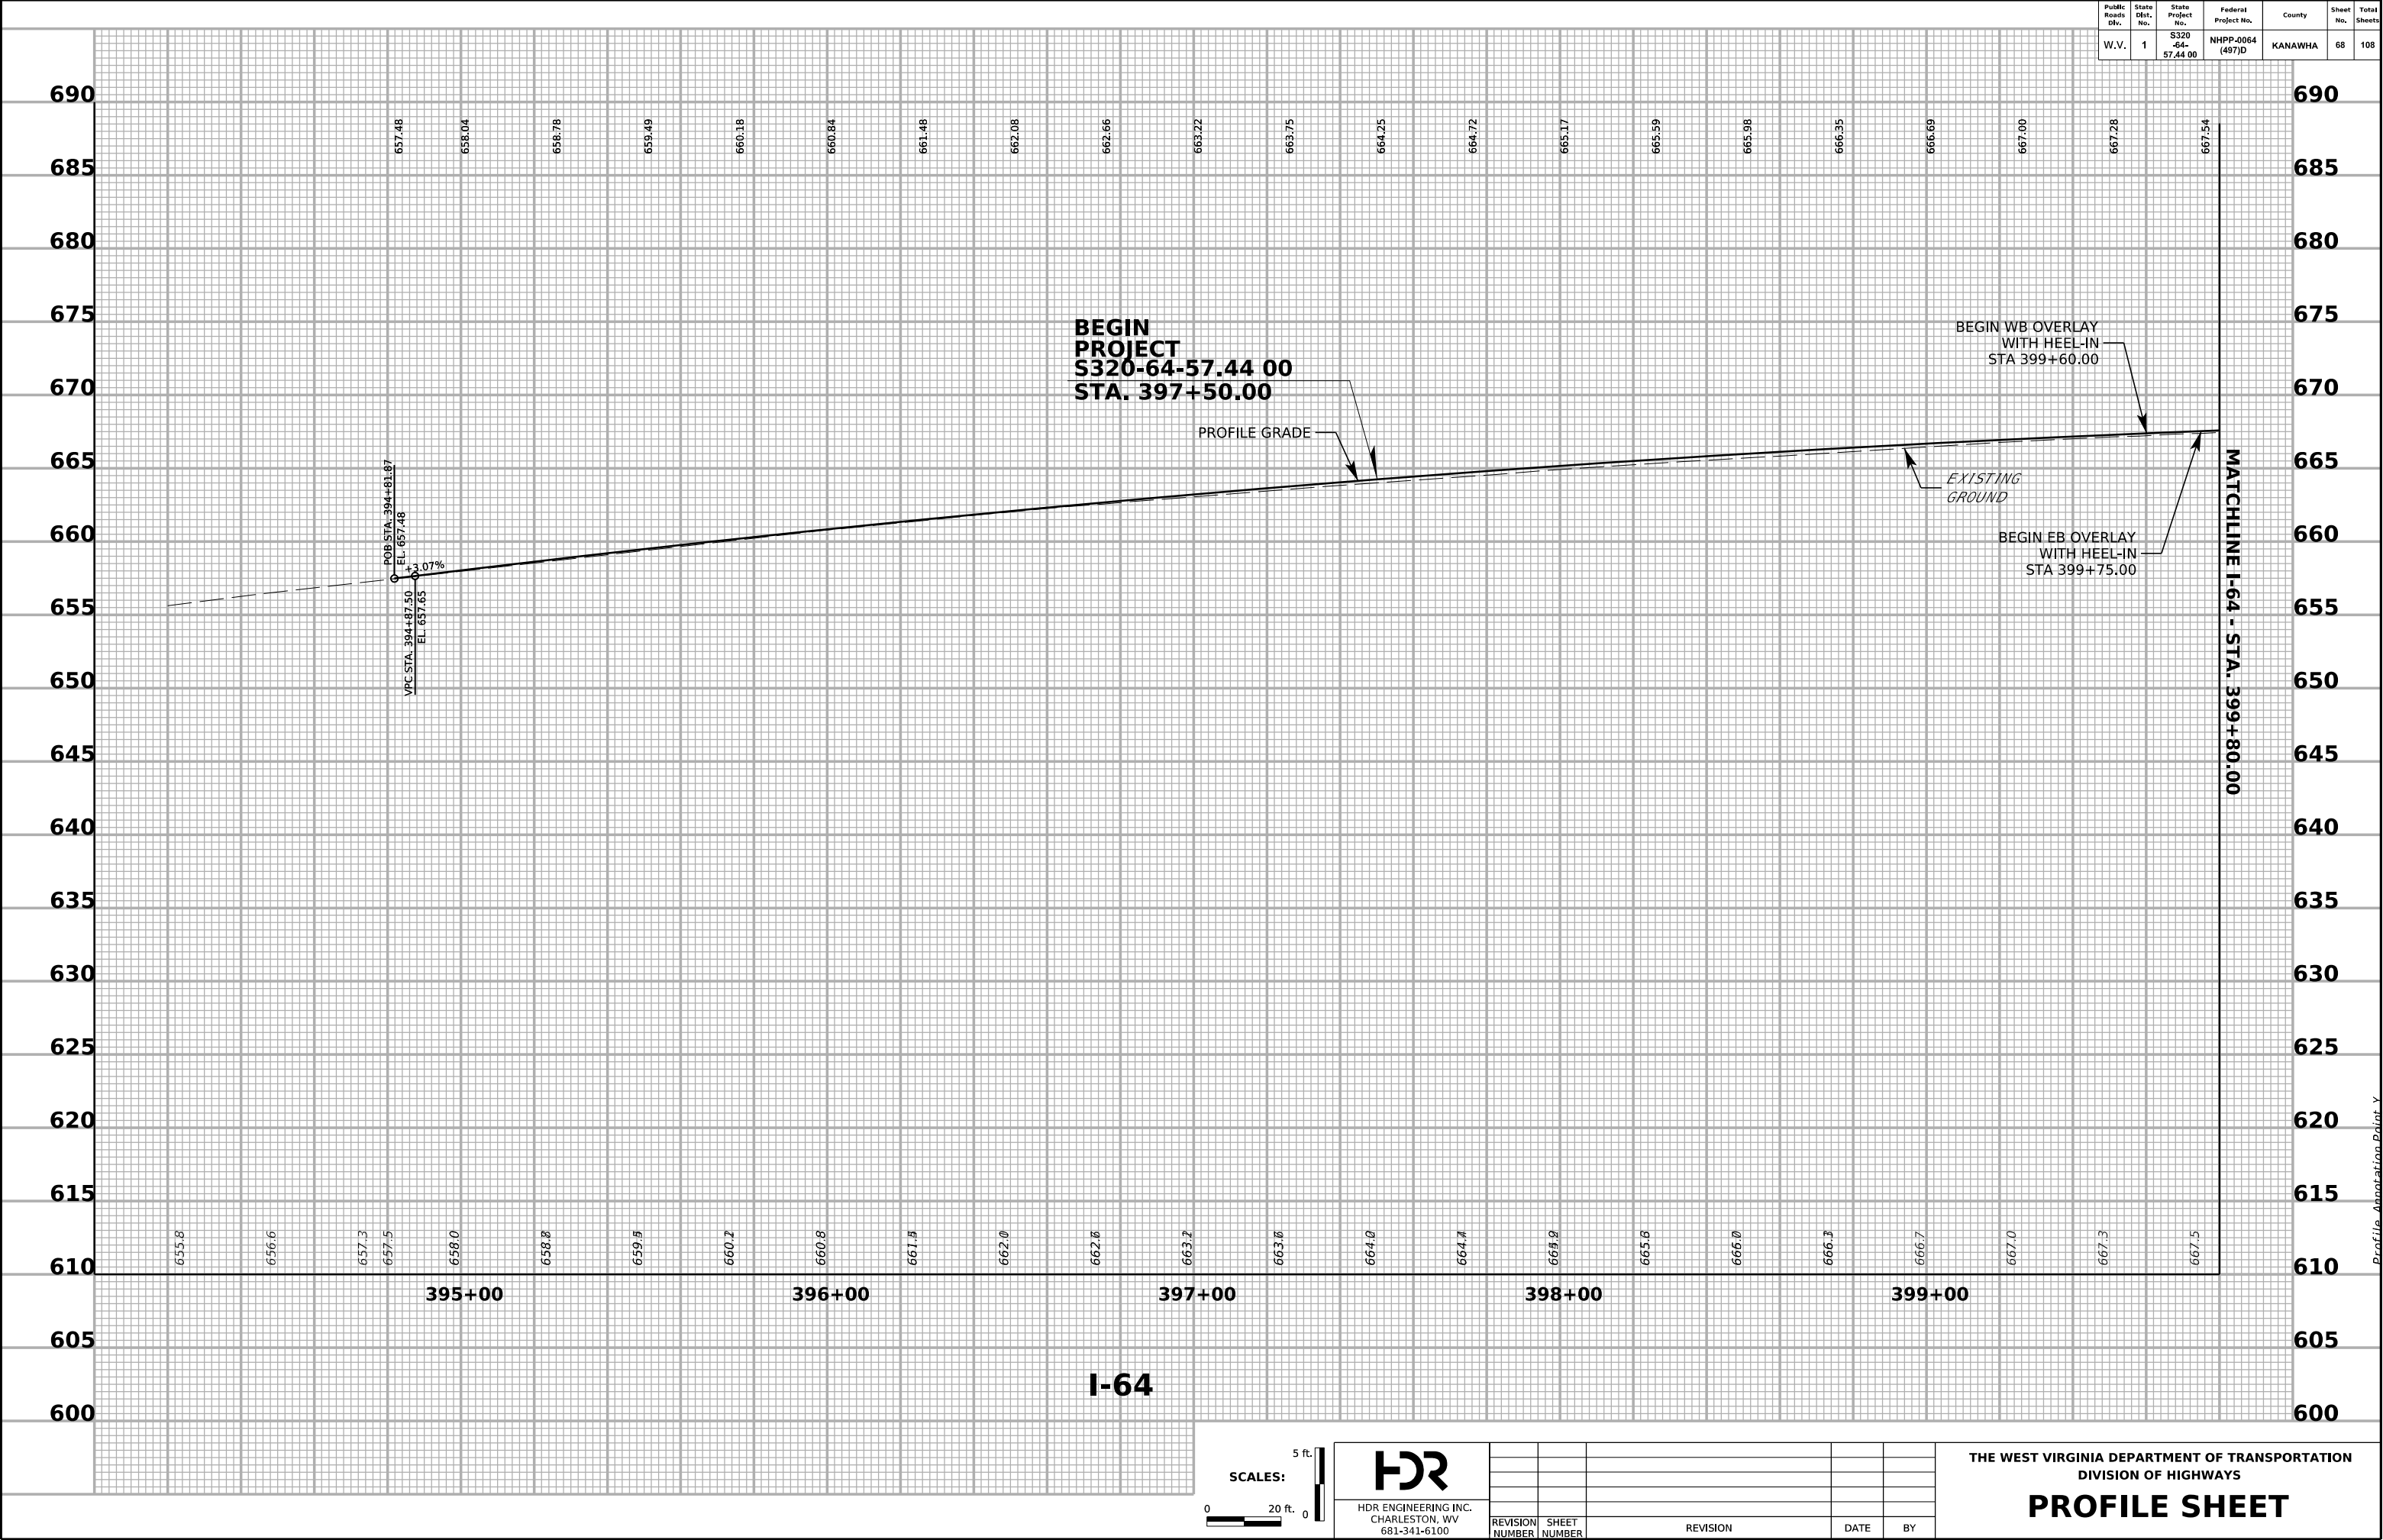

Public Roads Div.	State Dist. No.	State Project No.	Federal Project No.	County	Sheet No.	Total Sheets
W.V.	1	S320 -64- 57.44 00	NHPP-0064 (497)D	KANAWHA	69	108

 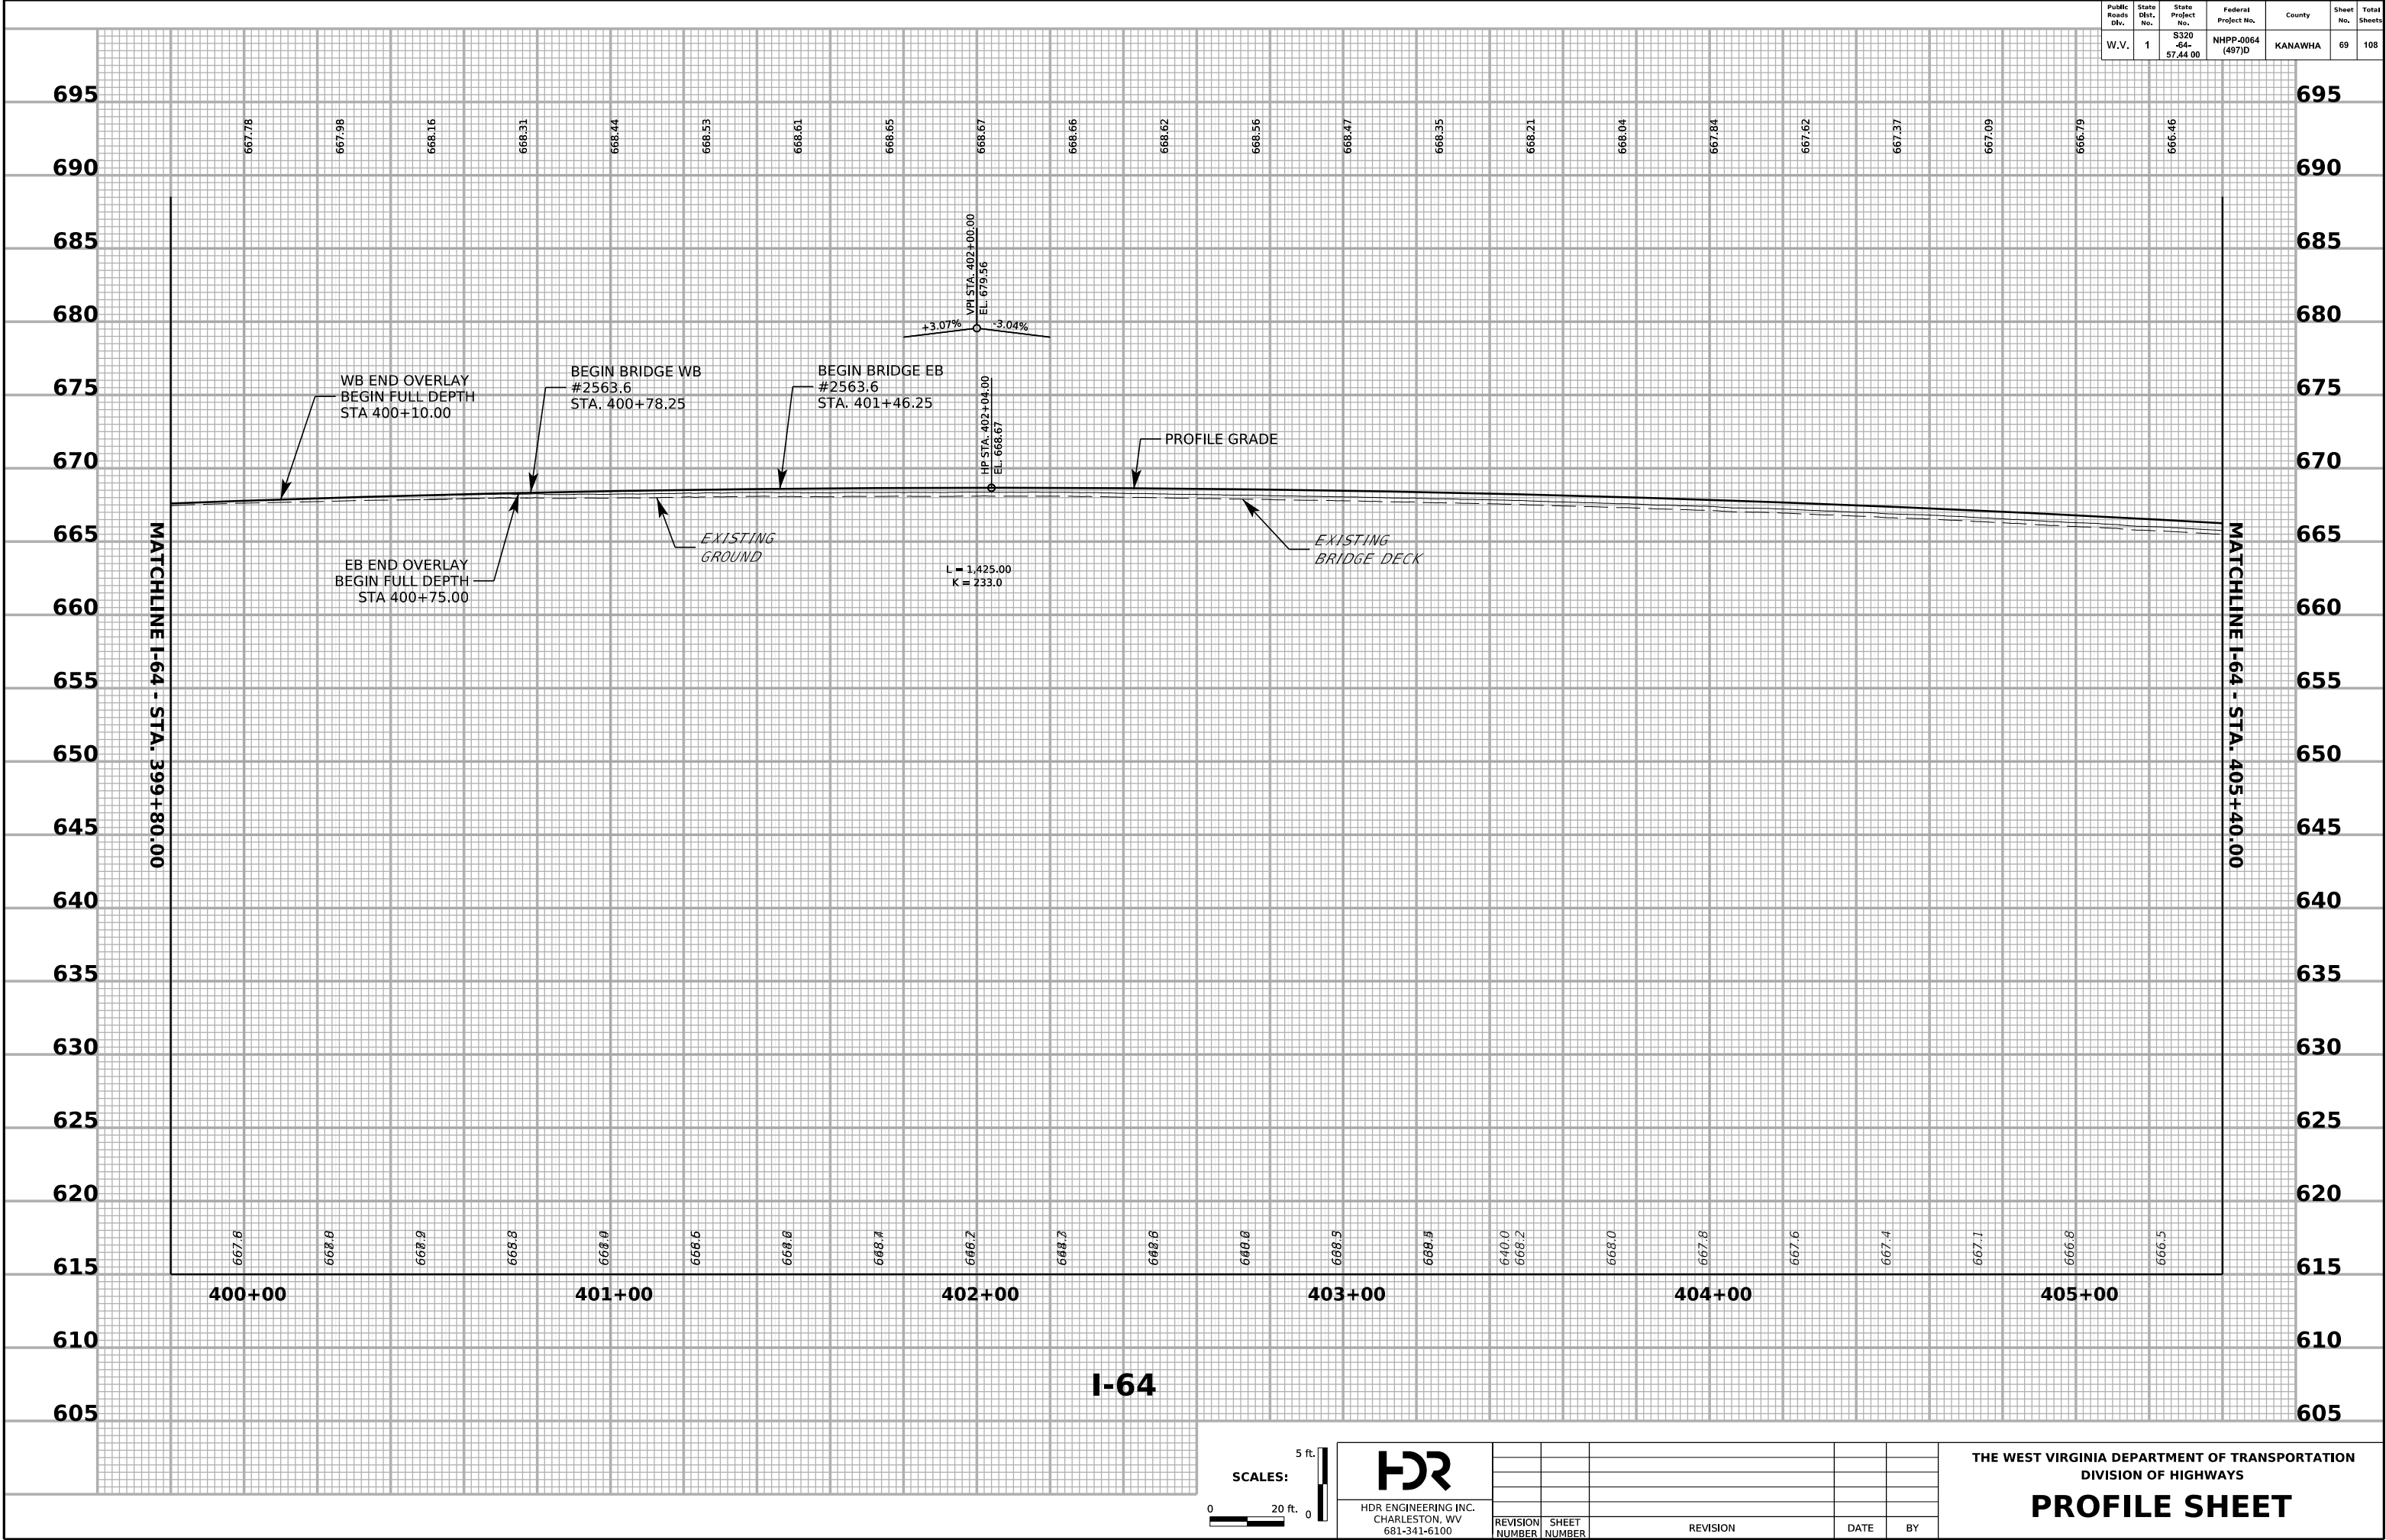


HDR
HDR ENGINEERING INC.
CHARLESTON, WV
681-341-6100



REVISION NUMBER	SHEET NUMBER	REVISION	DATE	BY

THE WEST VIRGINIA DEPARTMENT OF TRANSPORTATION
DIVISION OF HIGHWAYS
PROFILE SHEET

Public Roads Div.	State Dist. No.	State Project No.	Federal Project No.	County	Sheet No.	Total Sheets
W.V.	1	S320 -64- 57.44 00	NHPP-0064 (497)D	KANAWHA	70	108

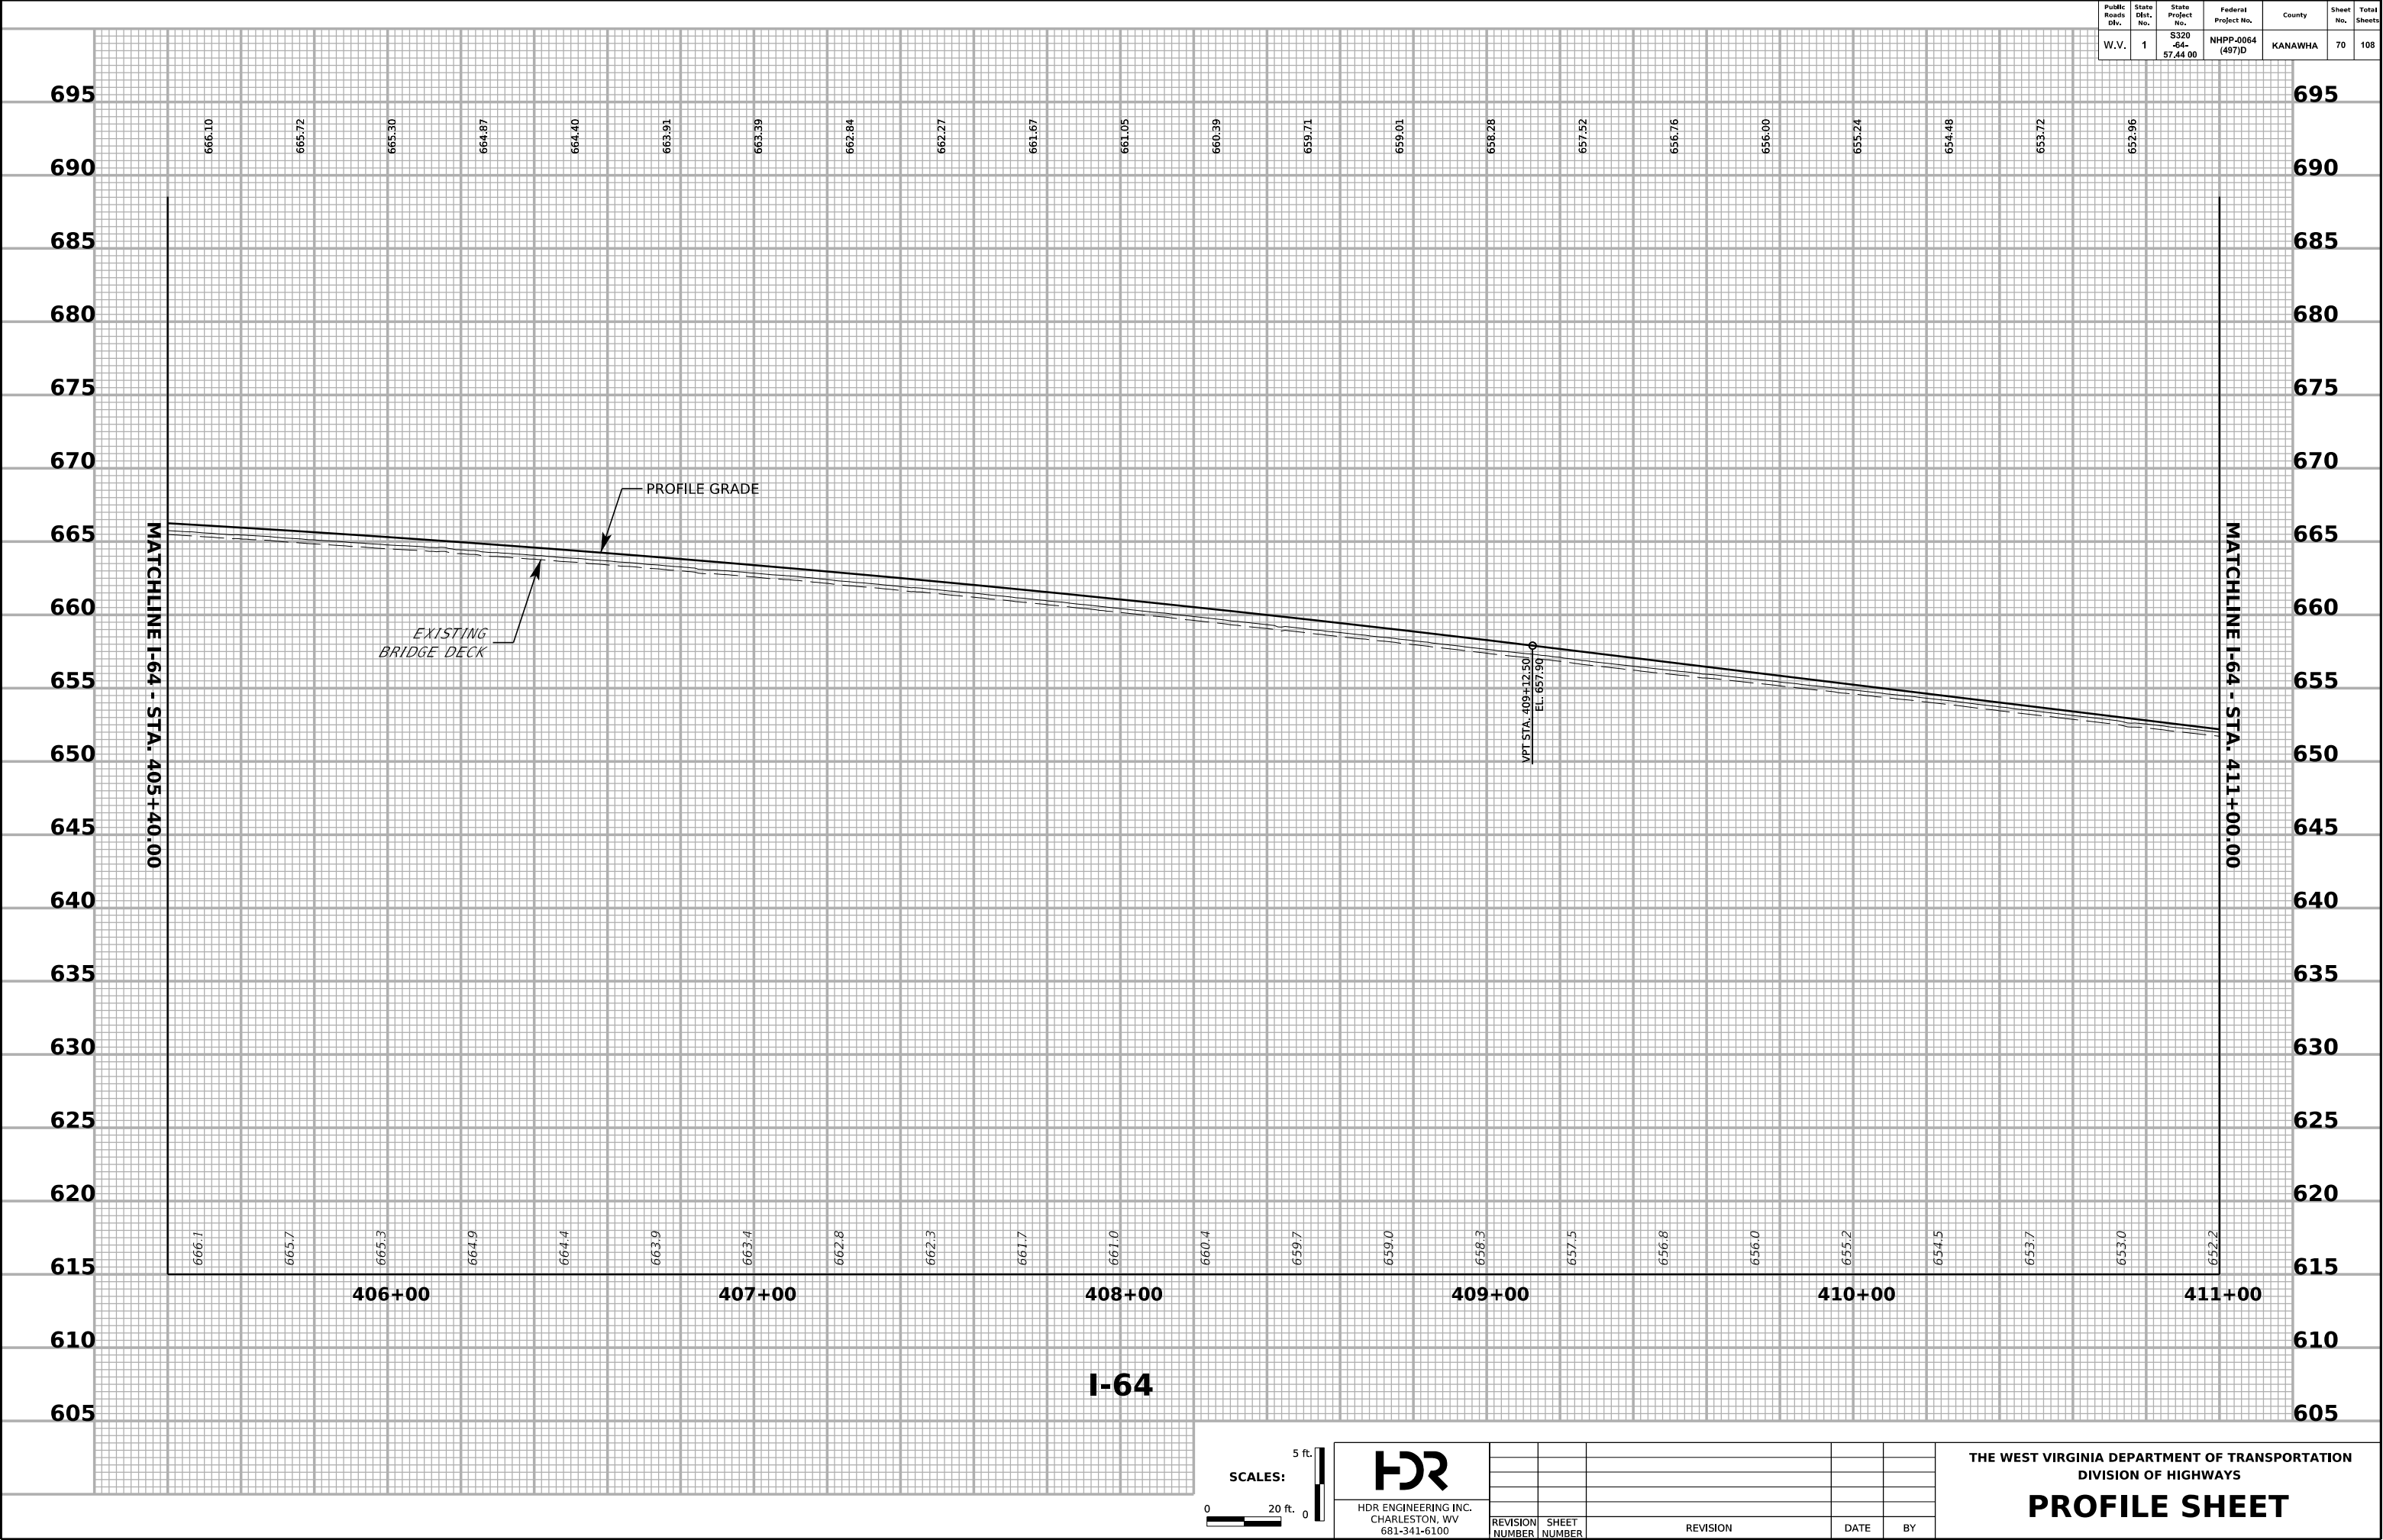

Public Roads Div.	State Dist. No.	State Project No.	Federal Project No.	County	Sheet No.	Total Sheets
W.V.	1	S320 -64- 57.44 00	NHPP-0064 (497)D	KANAWHA	71	108

 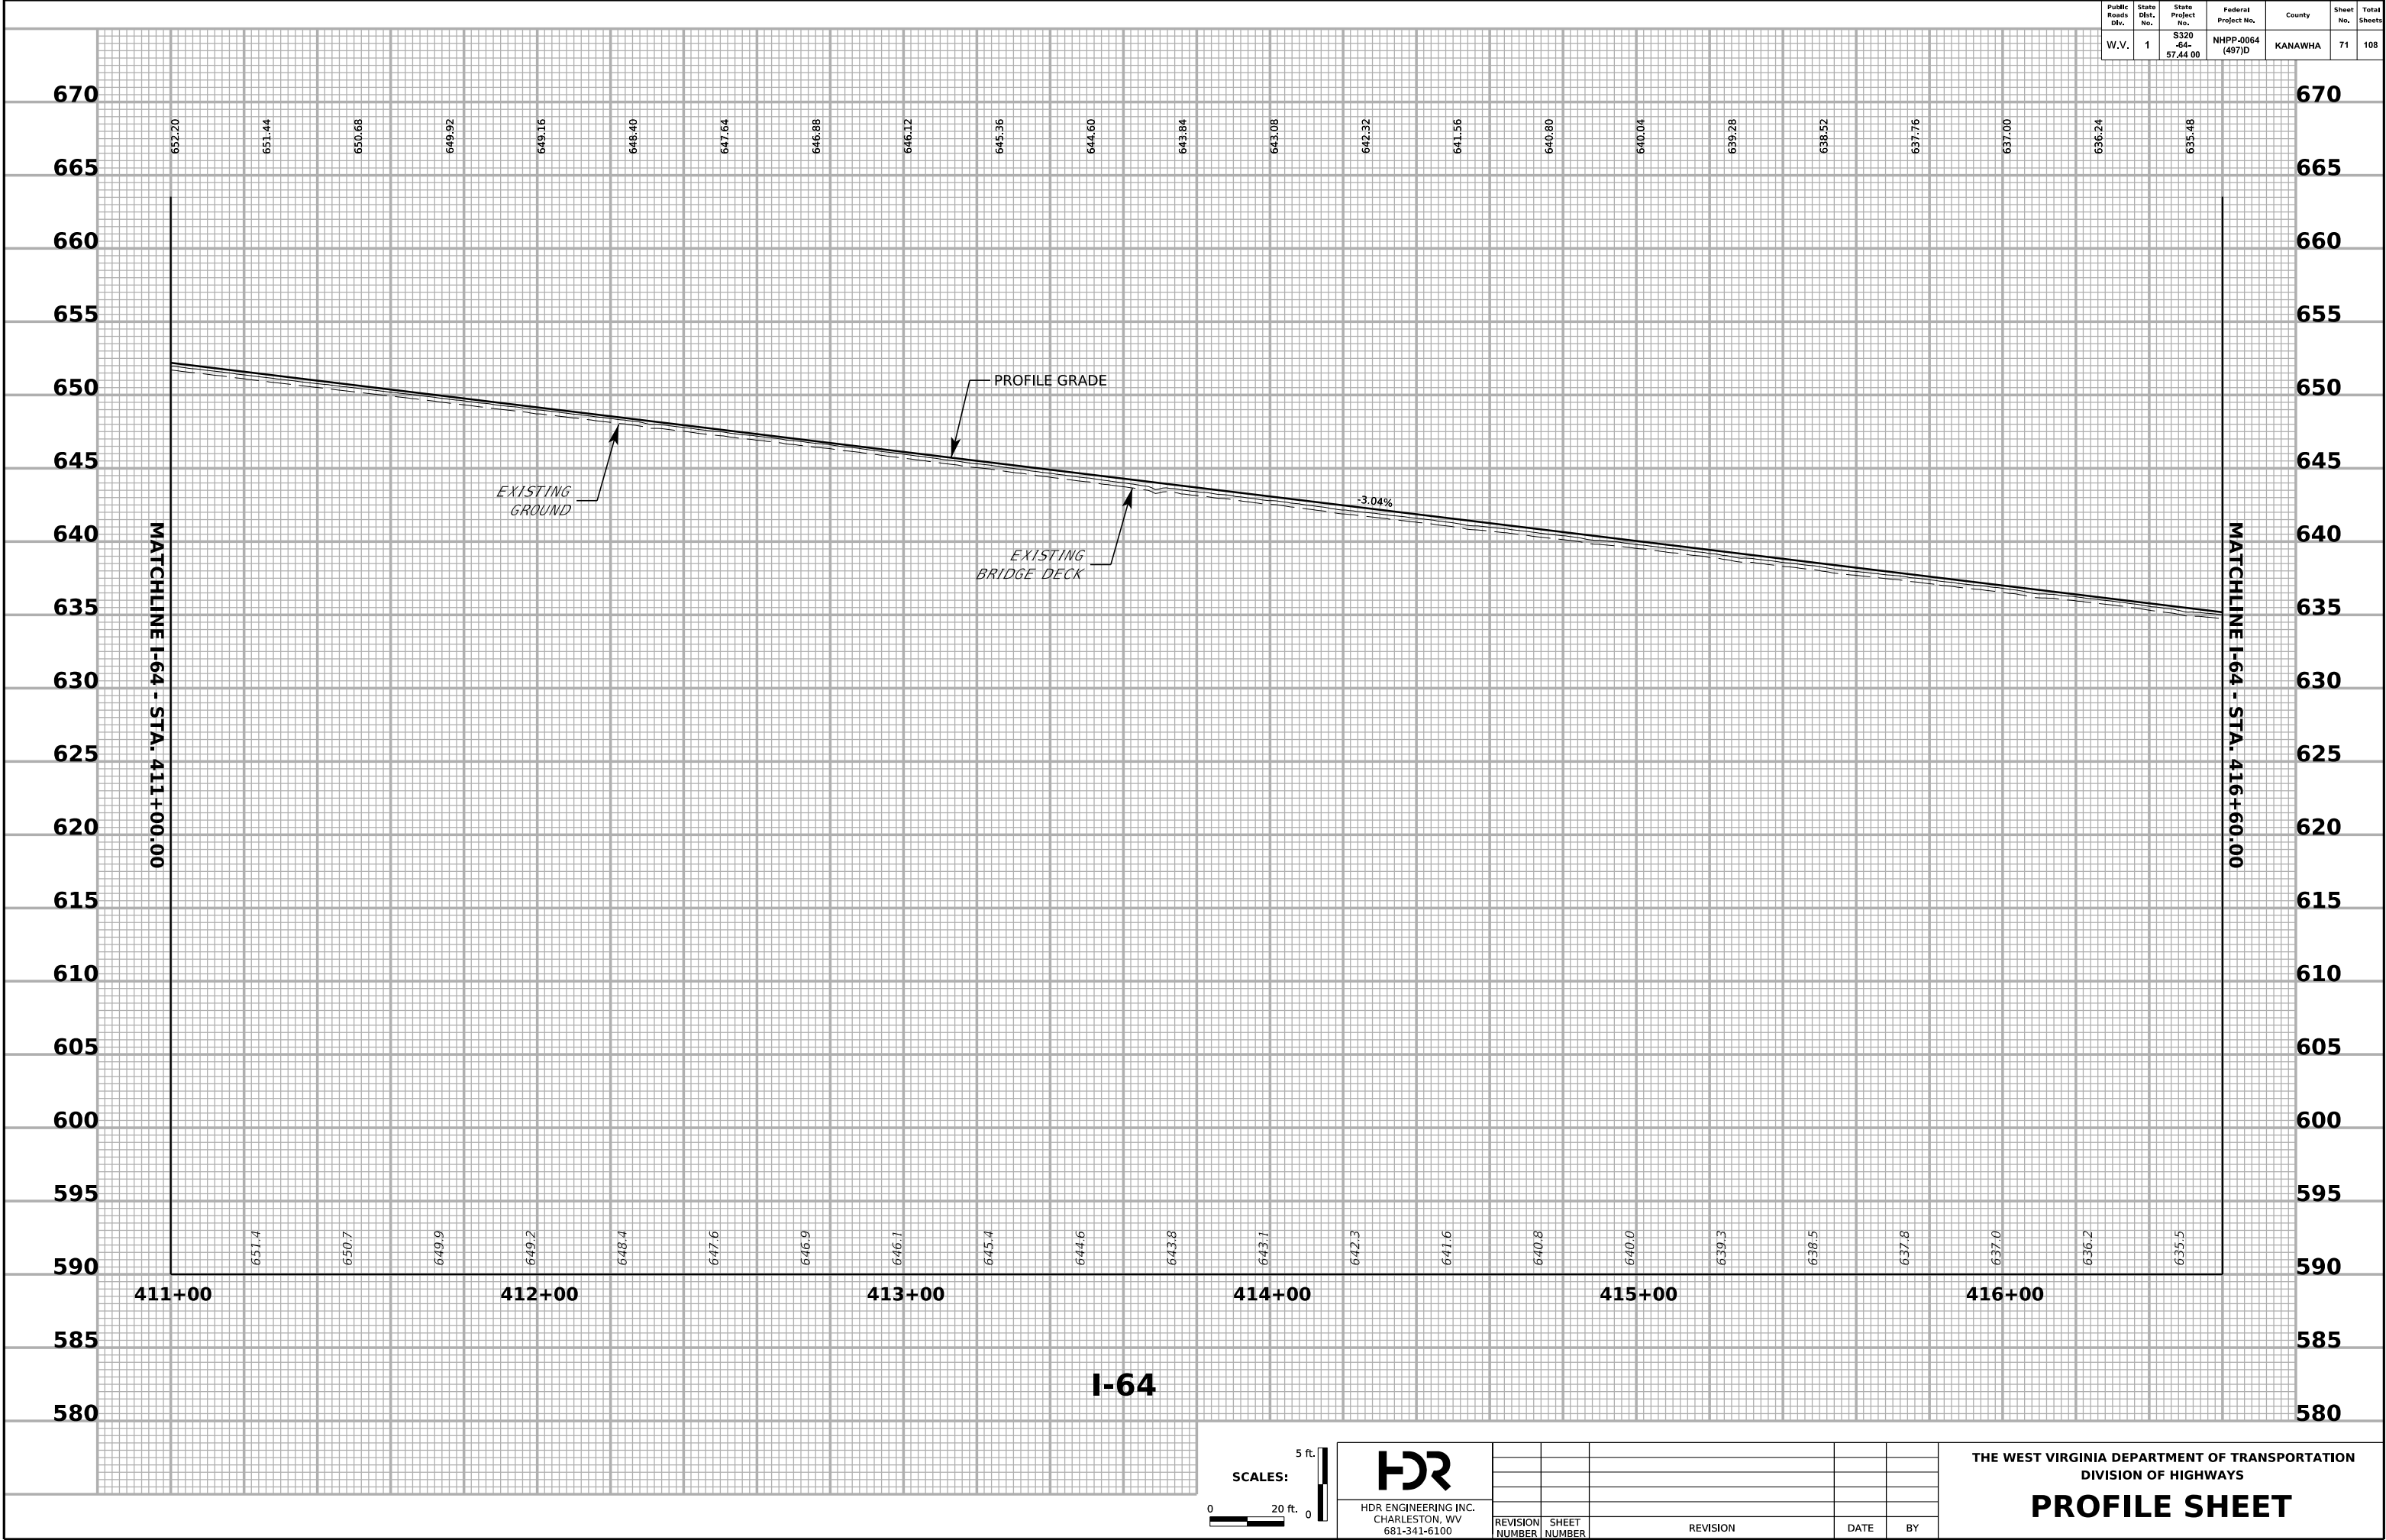


HDR
HDR ENGINEERING INC.
CHARLESTON, WV
681-341-6100



REVISION NUMBER	SHEET NUMBER	REVISION	DATE	BY

THE WEST VIRGINIA DEPARTMENT OF TRANSPORTATION
DIVISION OF HIGHWAYS
PROFILE SHEET

Public Roads Div.	State Dist. No.	State Project No.	Federal Project No.	County	Sheet No.	Total Sheets
W.V.	1	S320-64-57.44 00	NHPP-0064 (497)D	KANAWHA	72	108

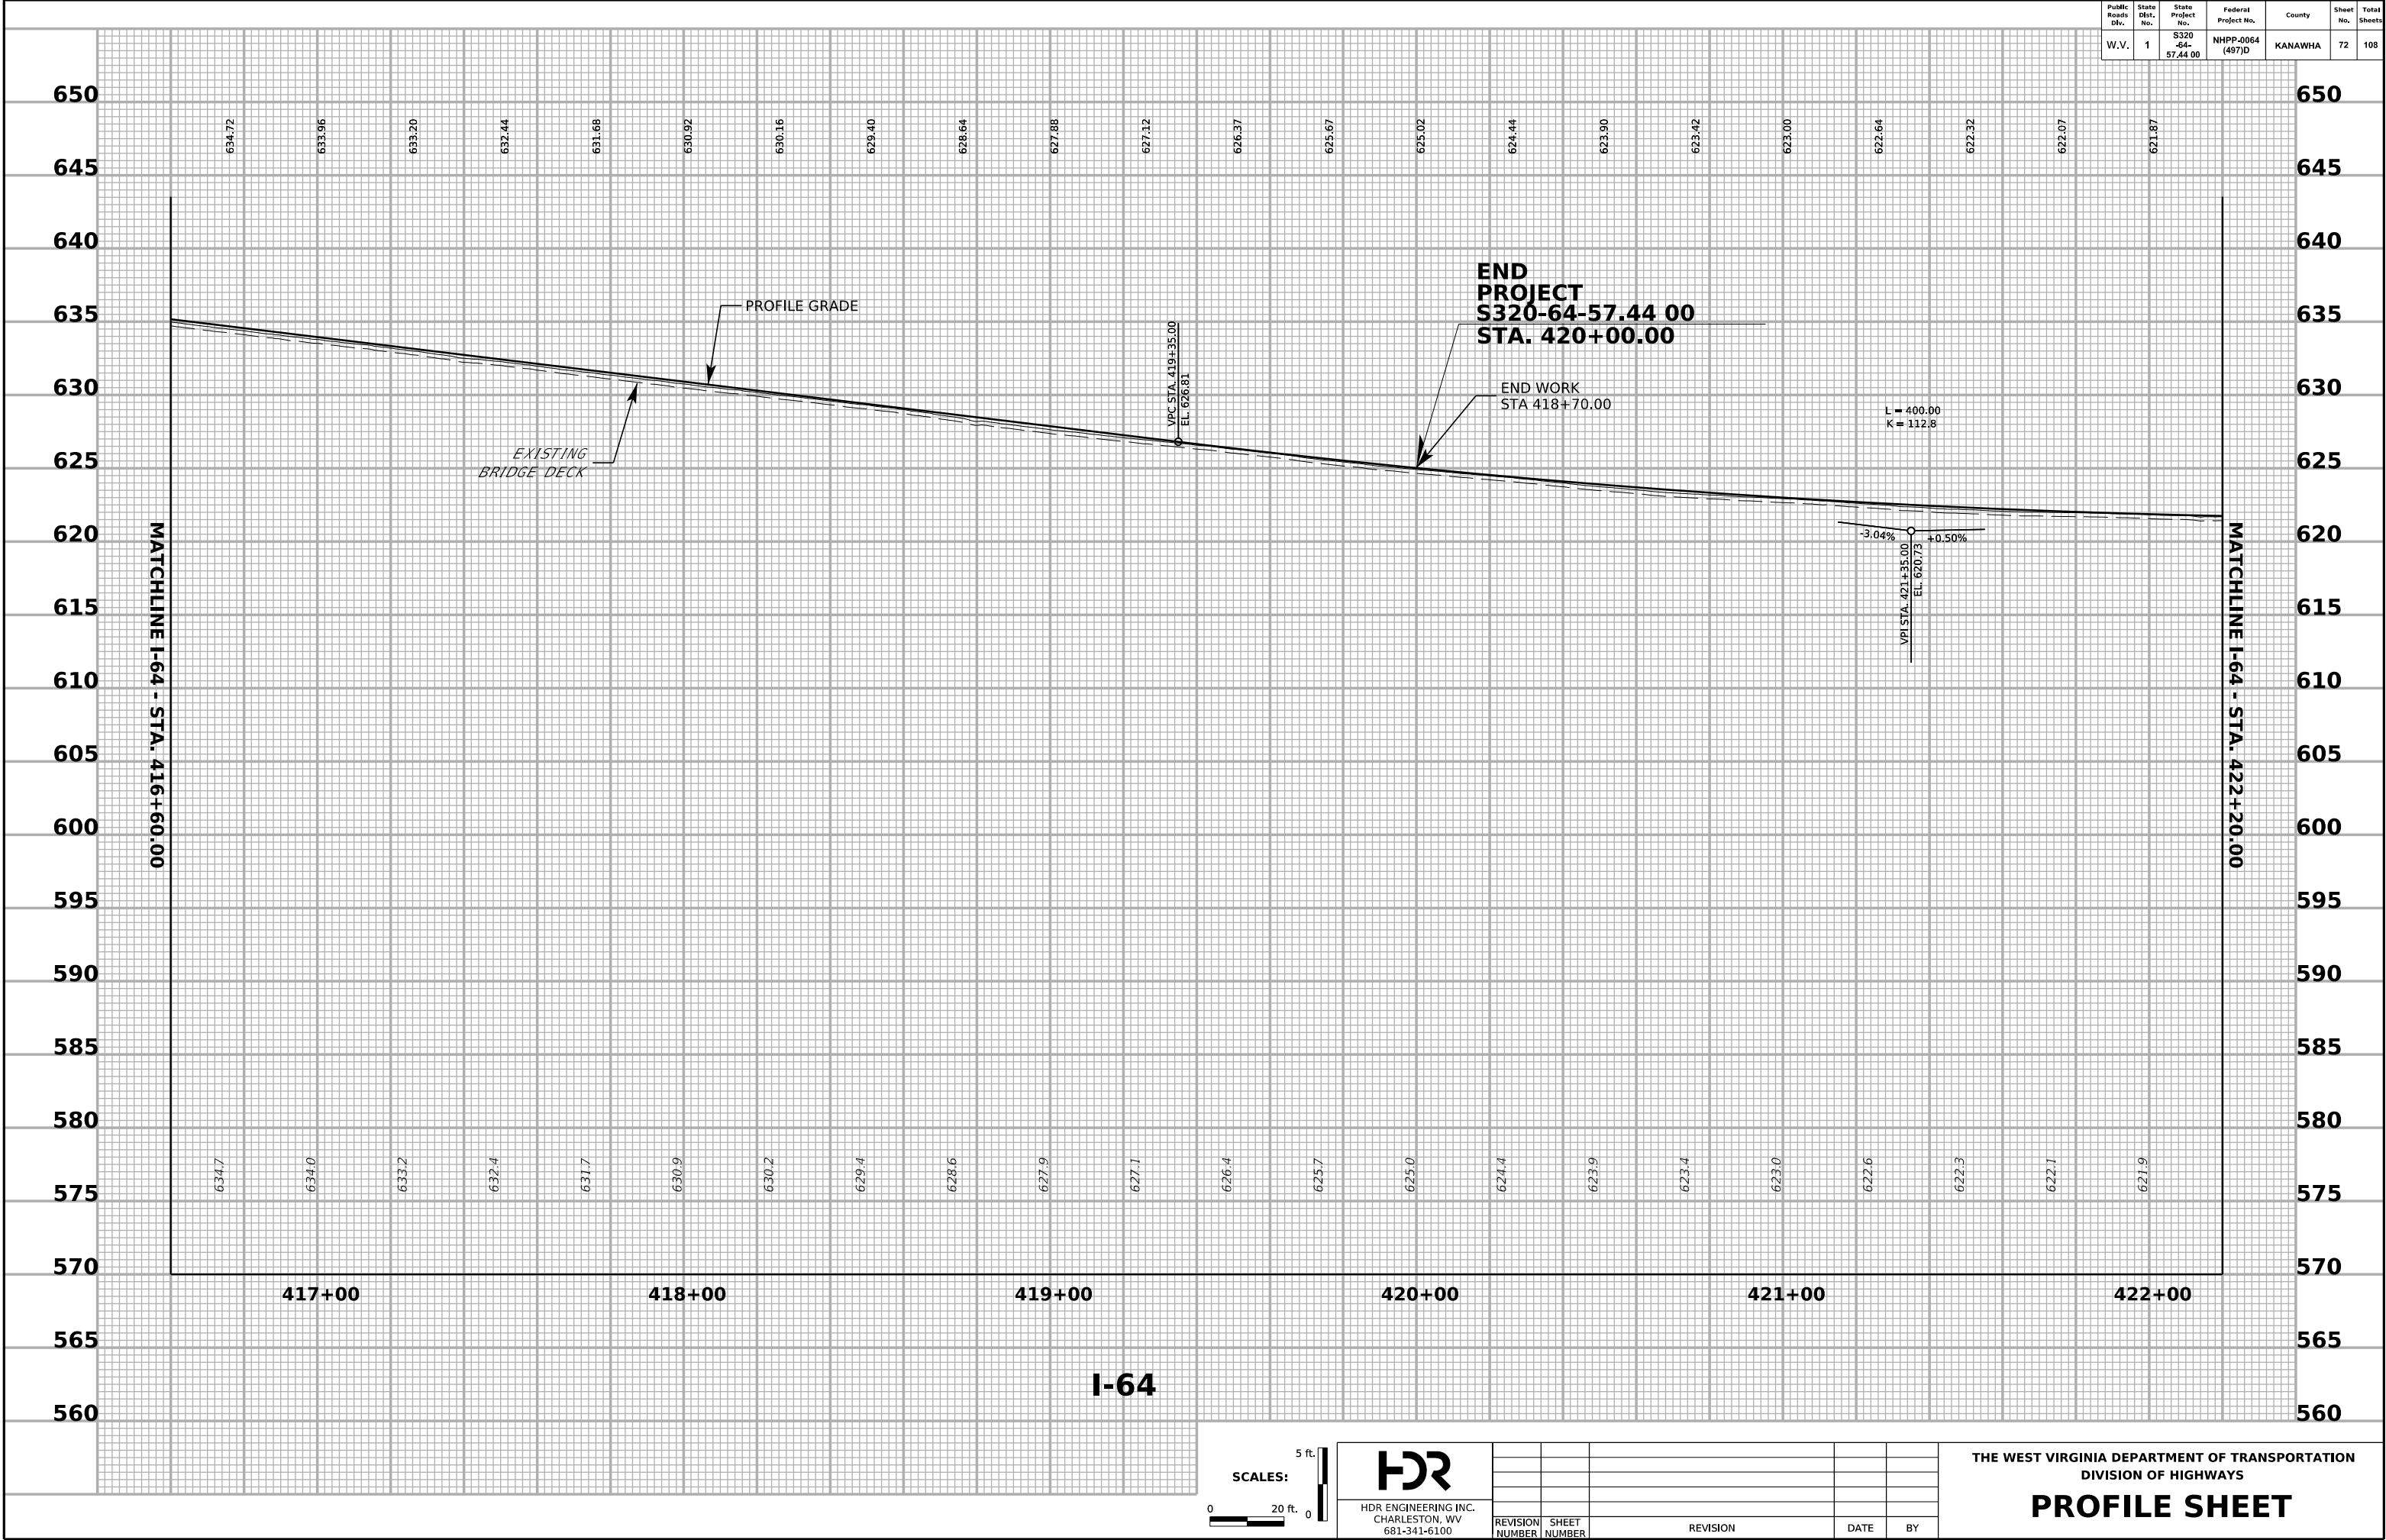

Public Roads Div.	State Dist. No.	State Project No.	Federal Project No.	County	Sheet No.	Total Sheets
W.V.	1	S320 -64- 57.44 00	NHPP-0064 (497)D	KANAWHA	73	108

 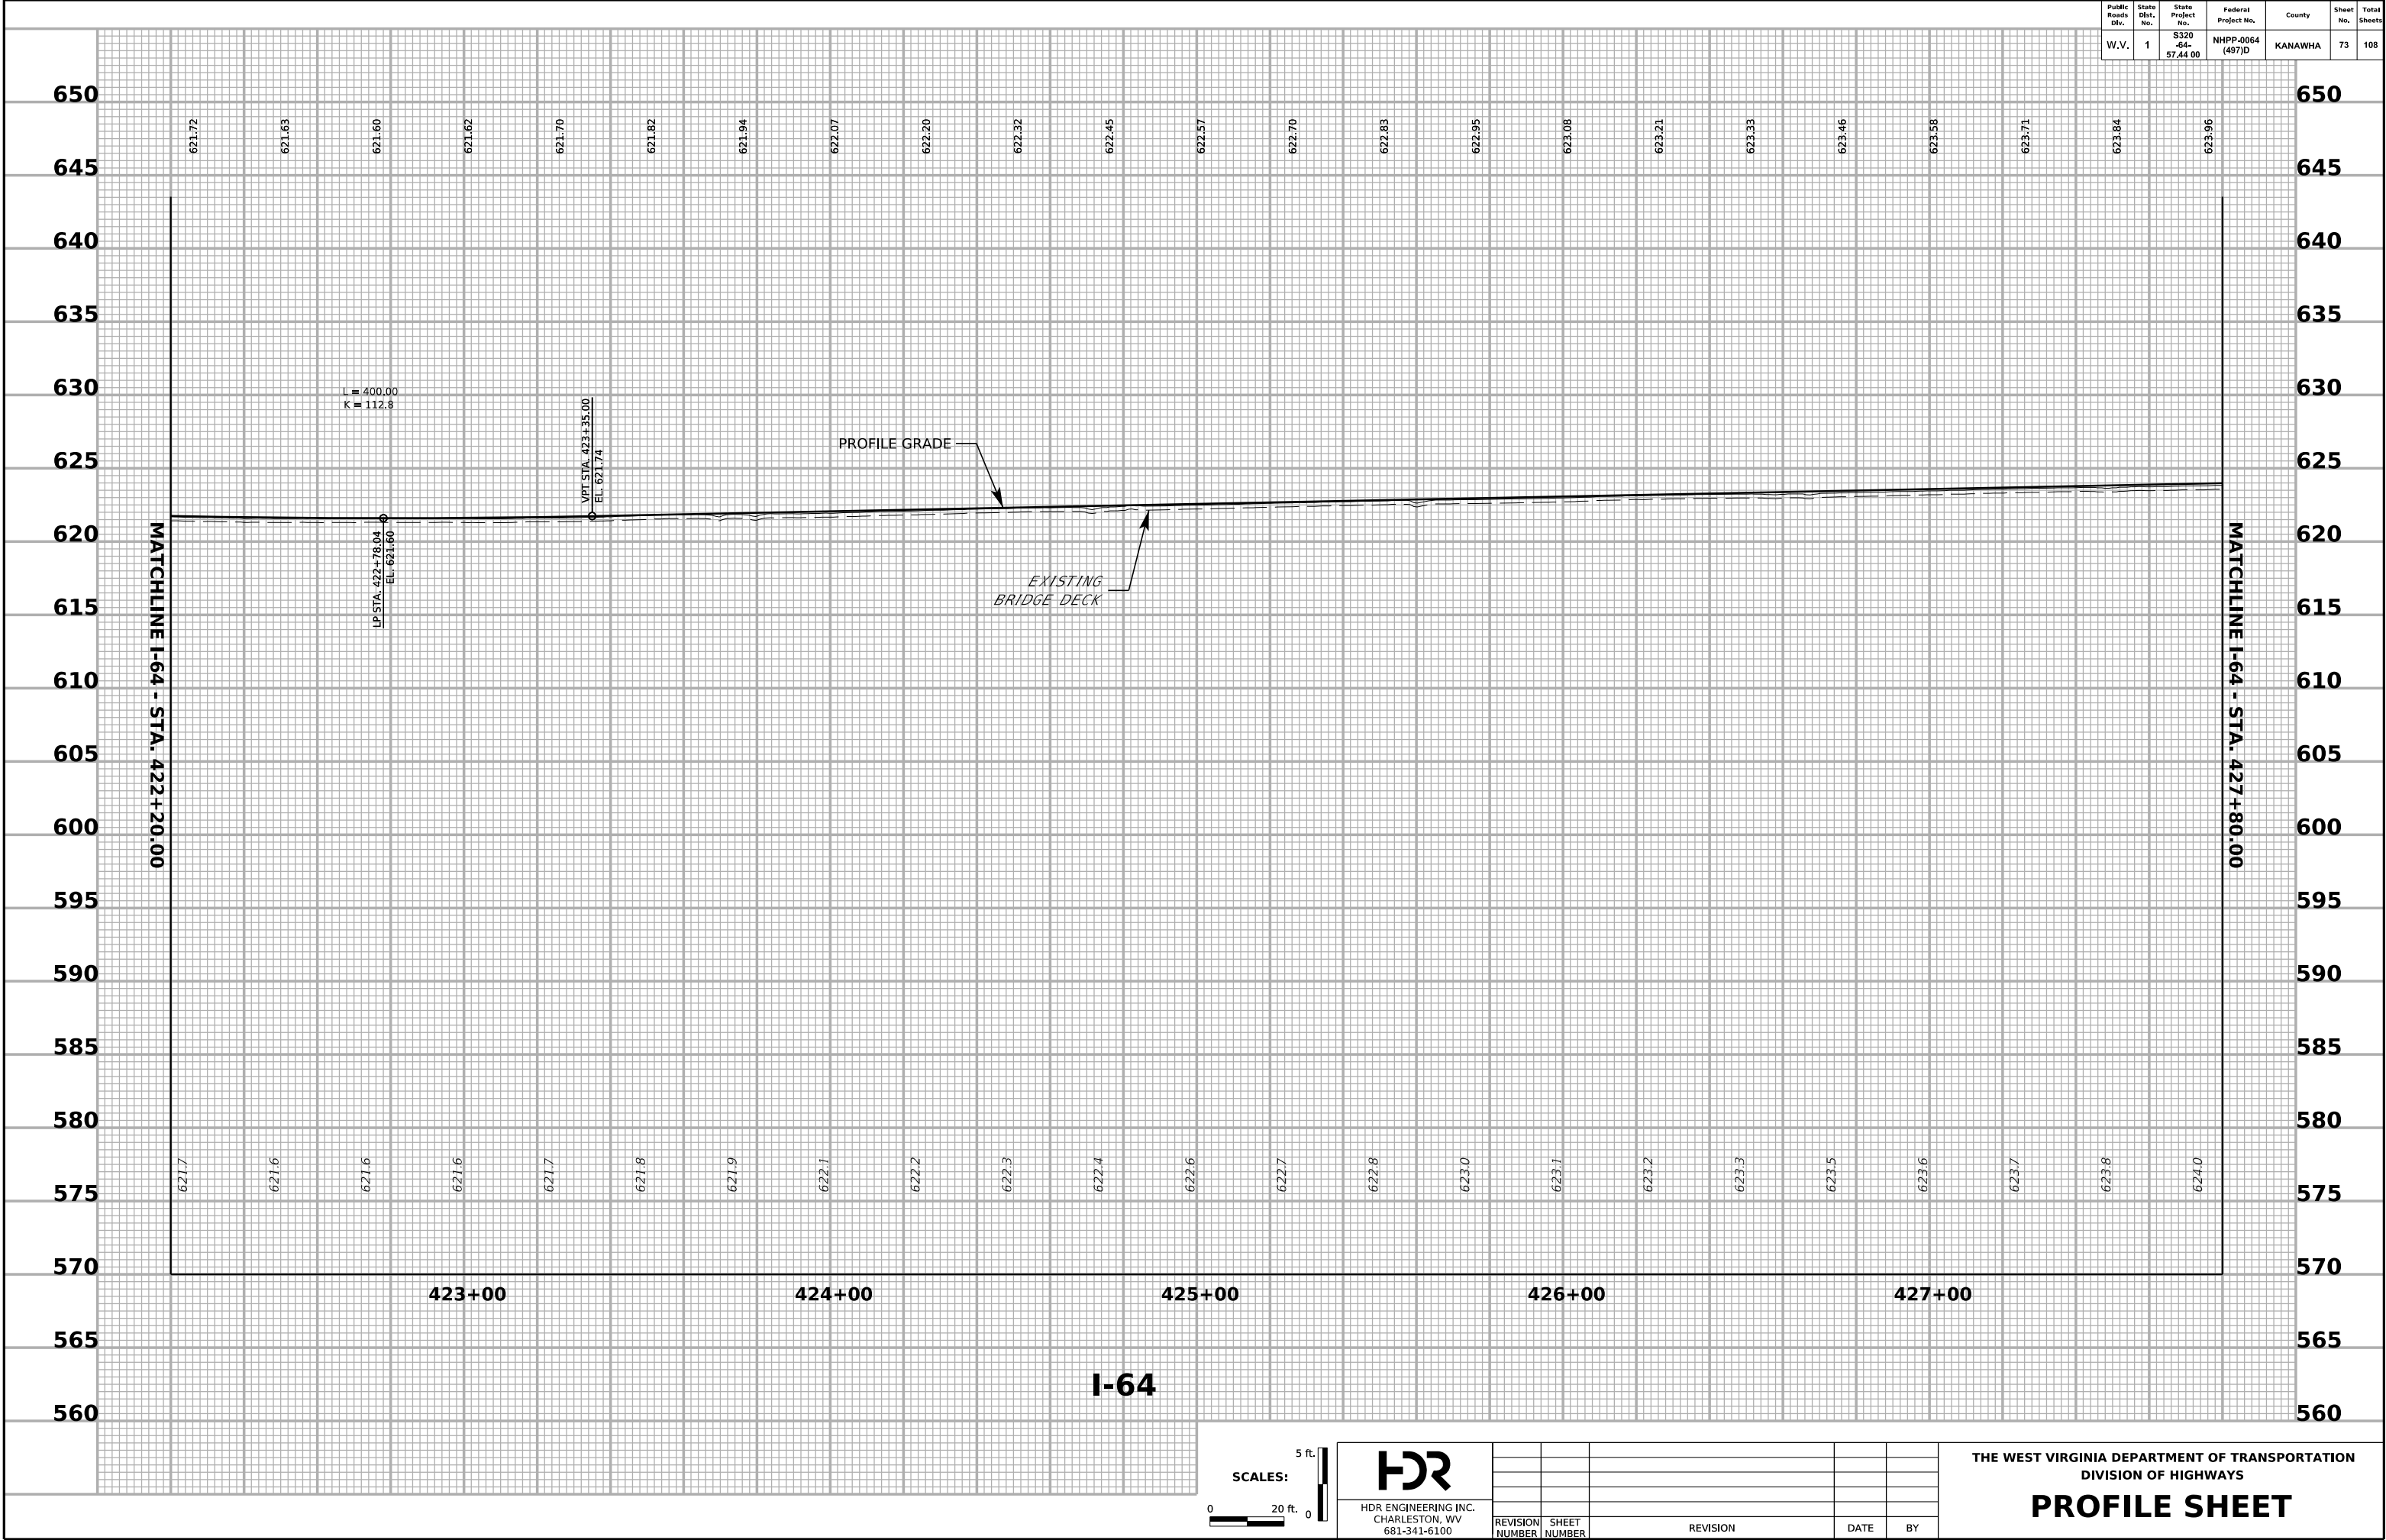





HDR
HDR ENGINEERING INC.
CHARLESTON, WV
681-341-6100

REVISION NUMBER	SHEET NUMBER	REVISION	DATE	BY

THE WEST VIRGINIA DEPARTMENT OF TRANSPORTATION
DIVISION OF HIGHWAYS
PROFILE SHEET

Public Roads Div.	State Dist. No.	State Project No.	Federal Project No.	County	Sheet No.	Total Sheets
W.V.	1	S320-84-57.44.00	NHPP-0064 (497)D	KANAWHA	75	108

 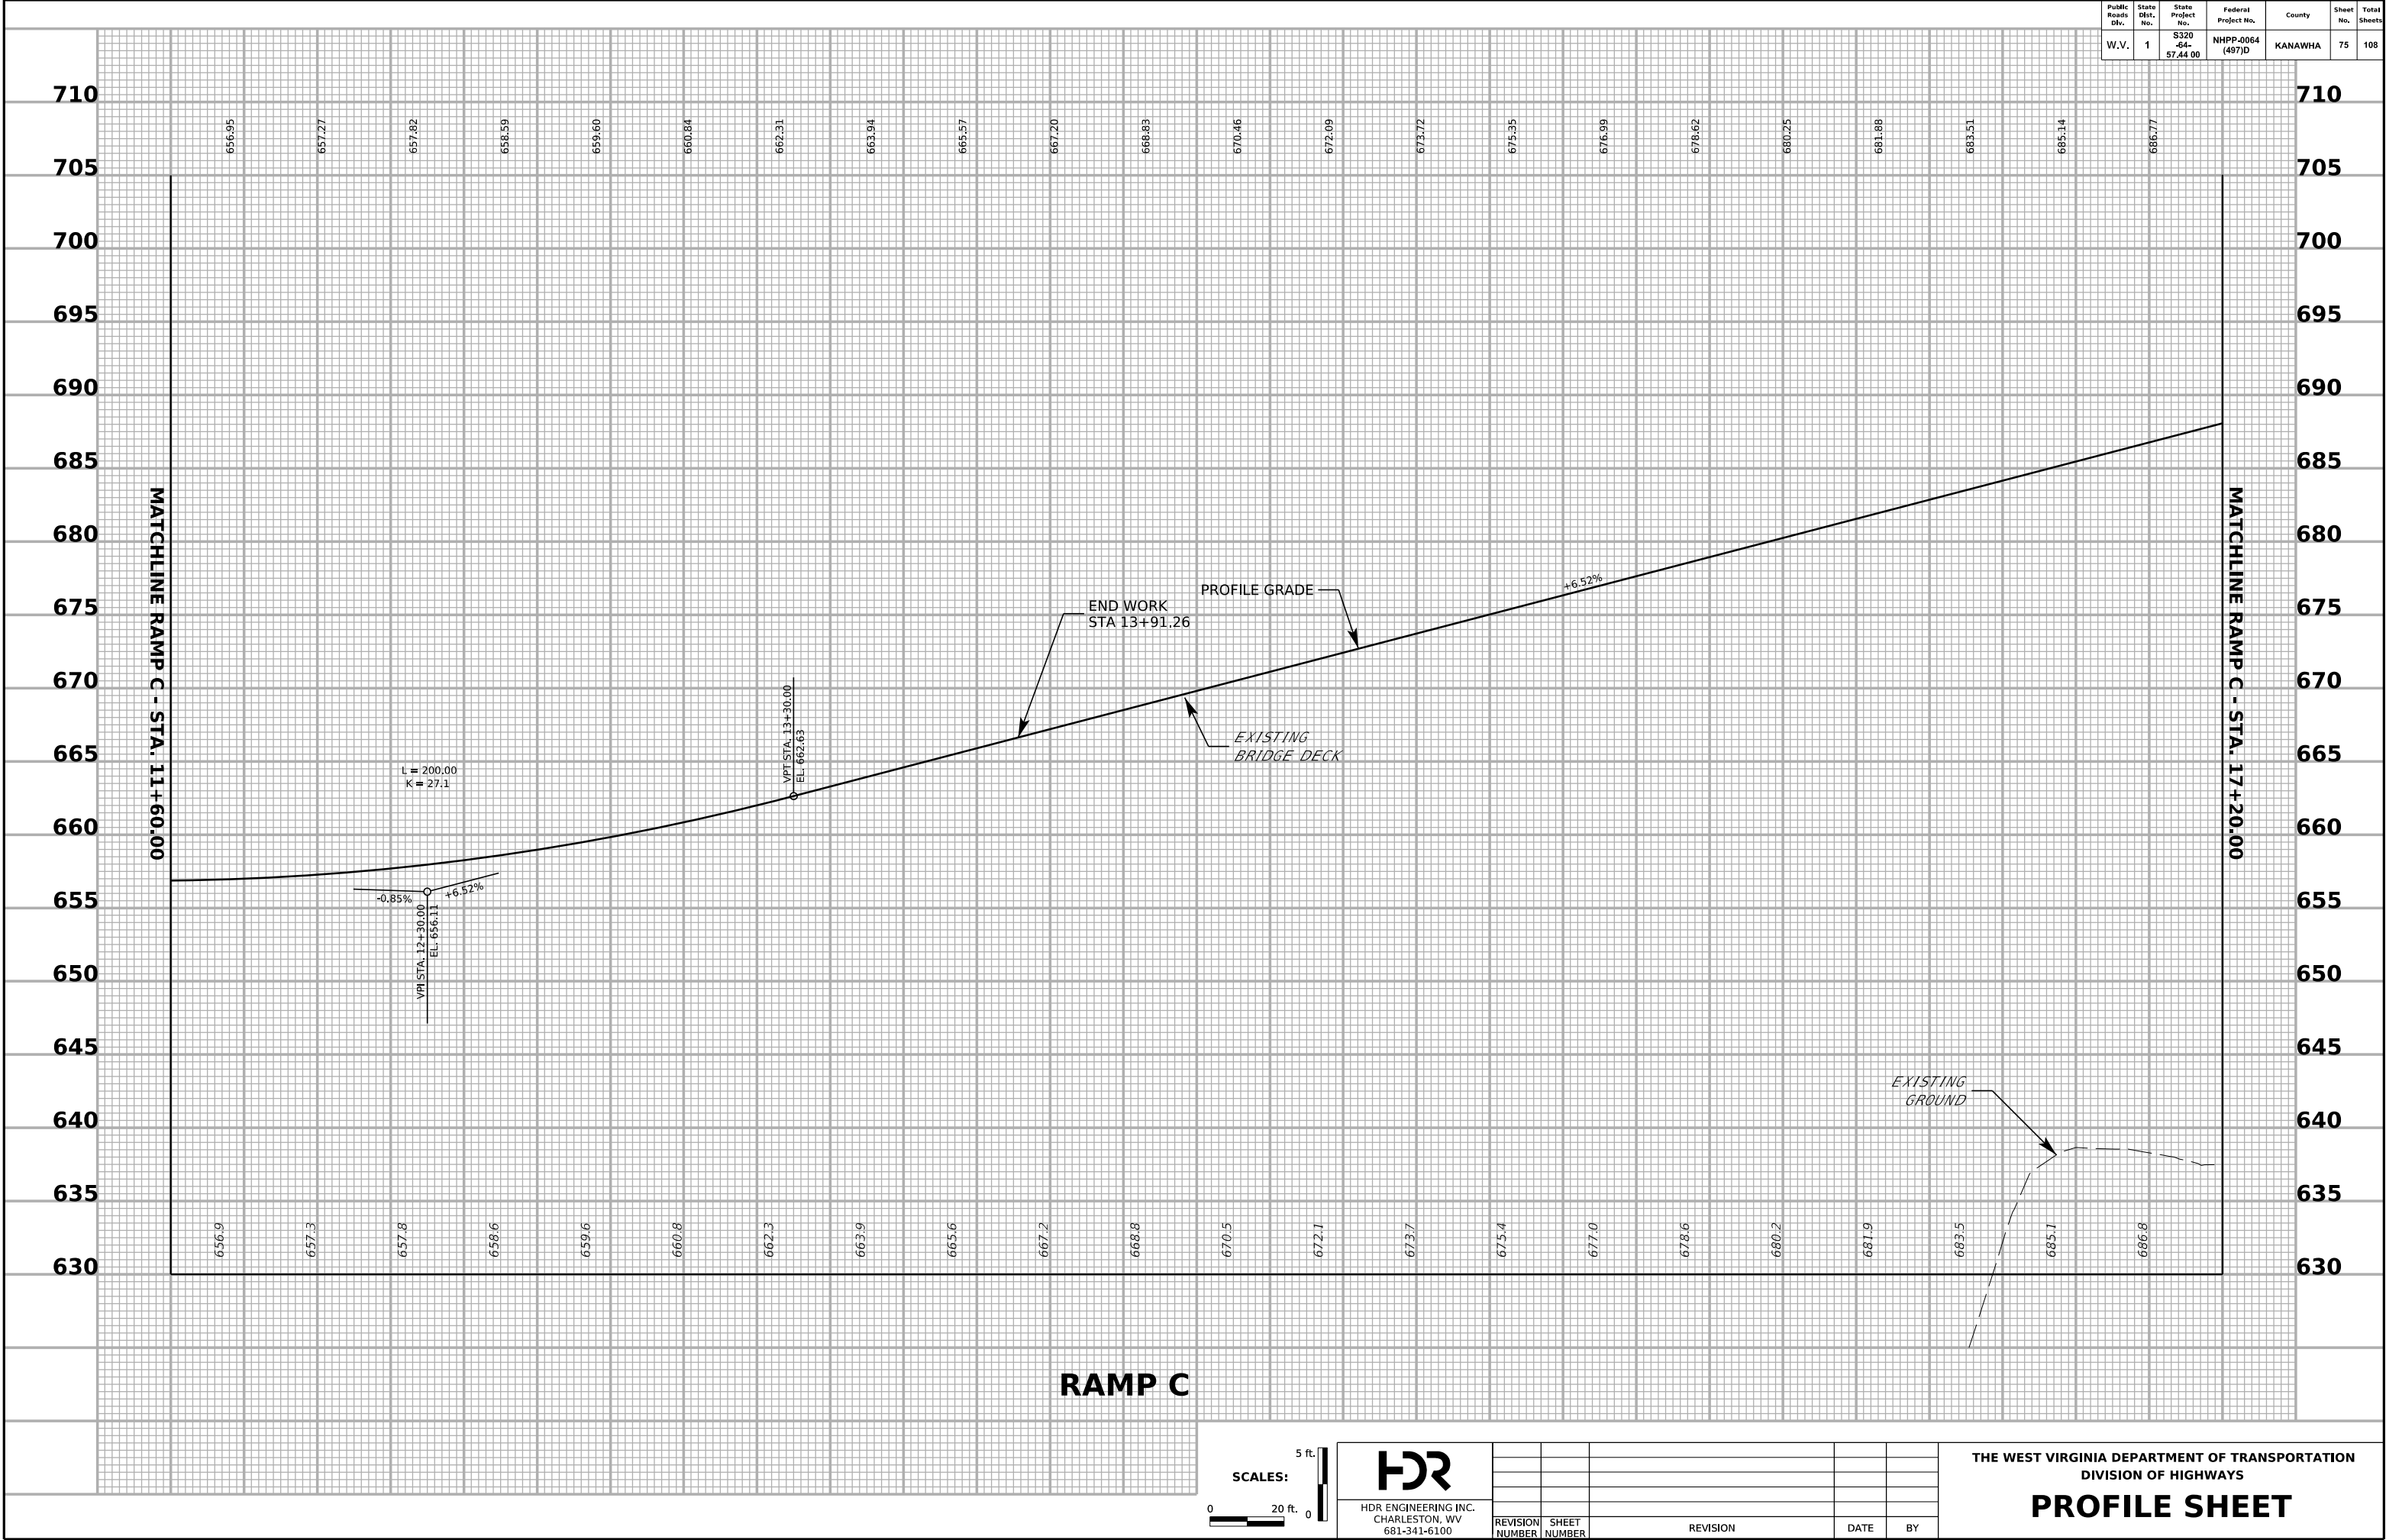

HDR



HDR ENGINEERING INC.
CHARLESTON, WV
681-341-6100

REVISION NUMBER	SHEET NUMBER	REVISION	DATE	BY

THE WEST VIRGINIA DEPARTMENT OF TRANSPORTATION
DIVISION OF HIGHWAYS

PROFILE SHEET

Public Roads Div.	State Dist. No.	State Project No.	Federal Project No.	County	Sheet No.	Total Sheets
W.V.	1	S320-84-57.44.00	NHPP-0064 (497)D	KANAWHA	76	108

 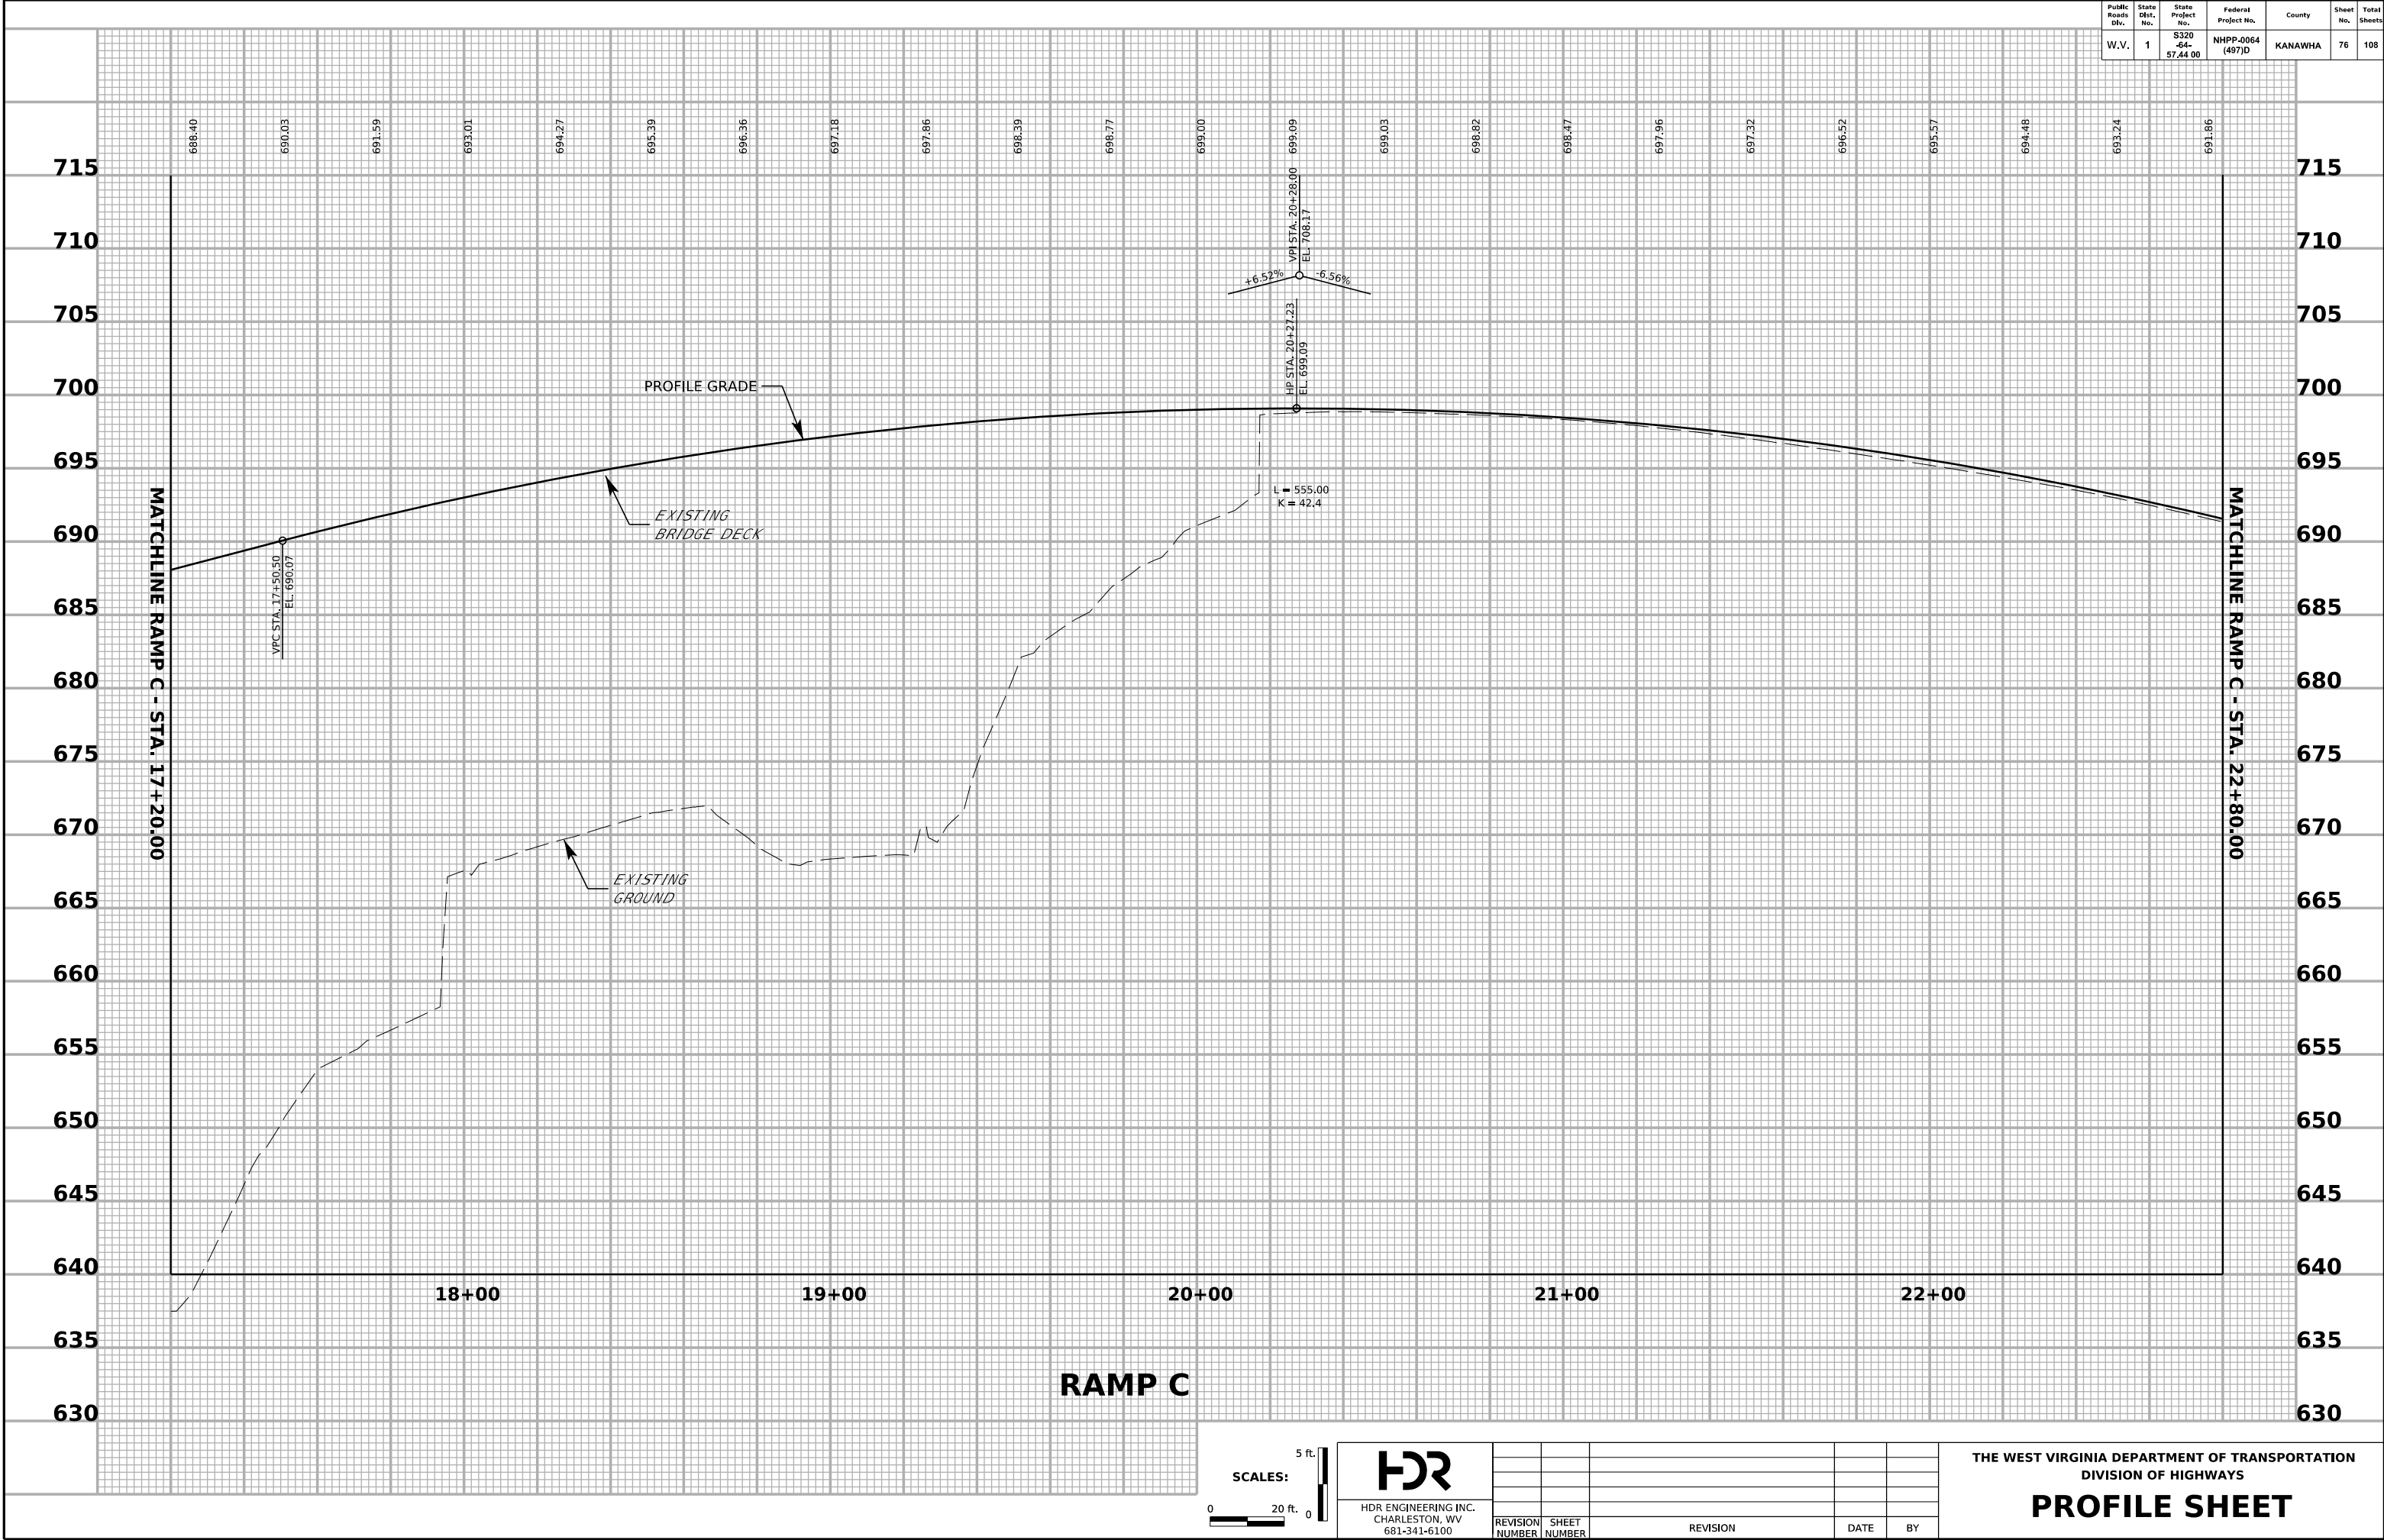


HDR
HDR ENGINEERING INC.
CHARLESTON, WV
681-341-6100

REVISION NUMBER	SHEET NUMBER	REVISION	DATE	BY

THE WEST VIRGINIA DEPARTMENT OF TRANSPORTATION
DIVISION OF HIGHWAYS

PROFILE SHEET



Public Roads Div.	State Dist. No.	State Project No.	Federal Project No.	County	Sheet No.	Total Sheets
W.V.	1	S320 -84- 57.44 00	NHPP-0064 (497)D	KANAWHA	77	108

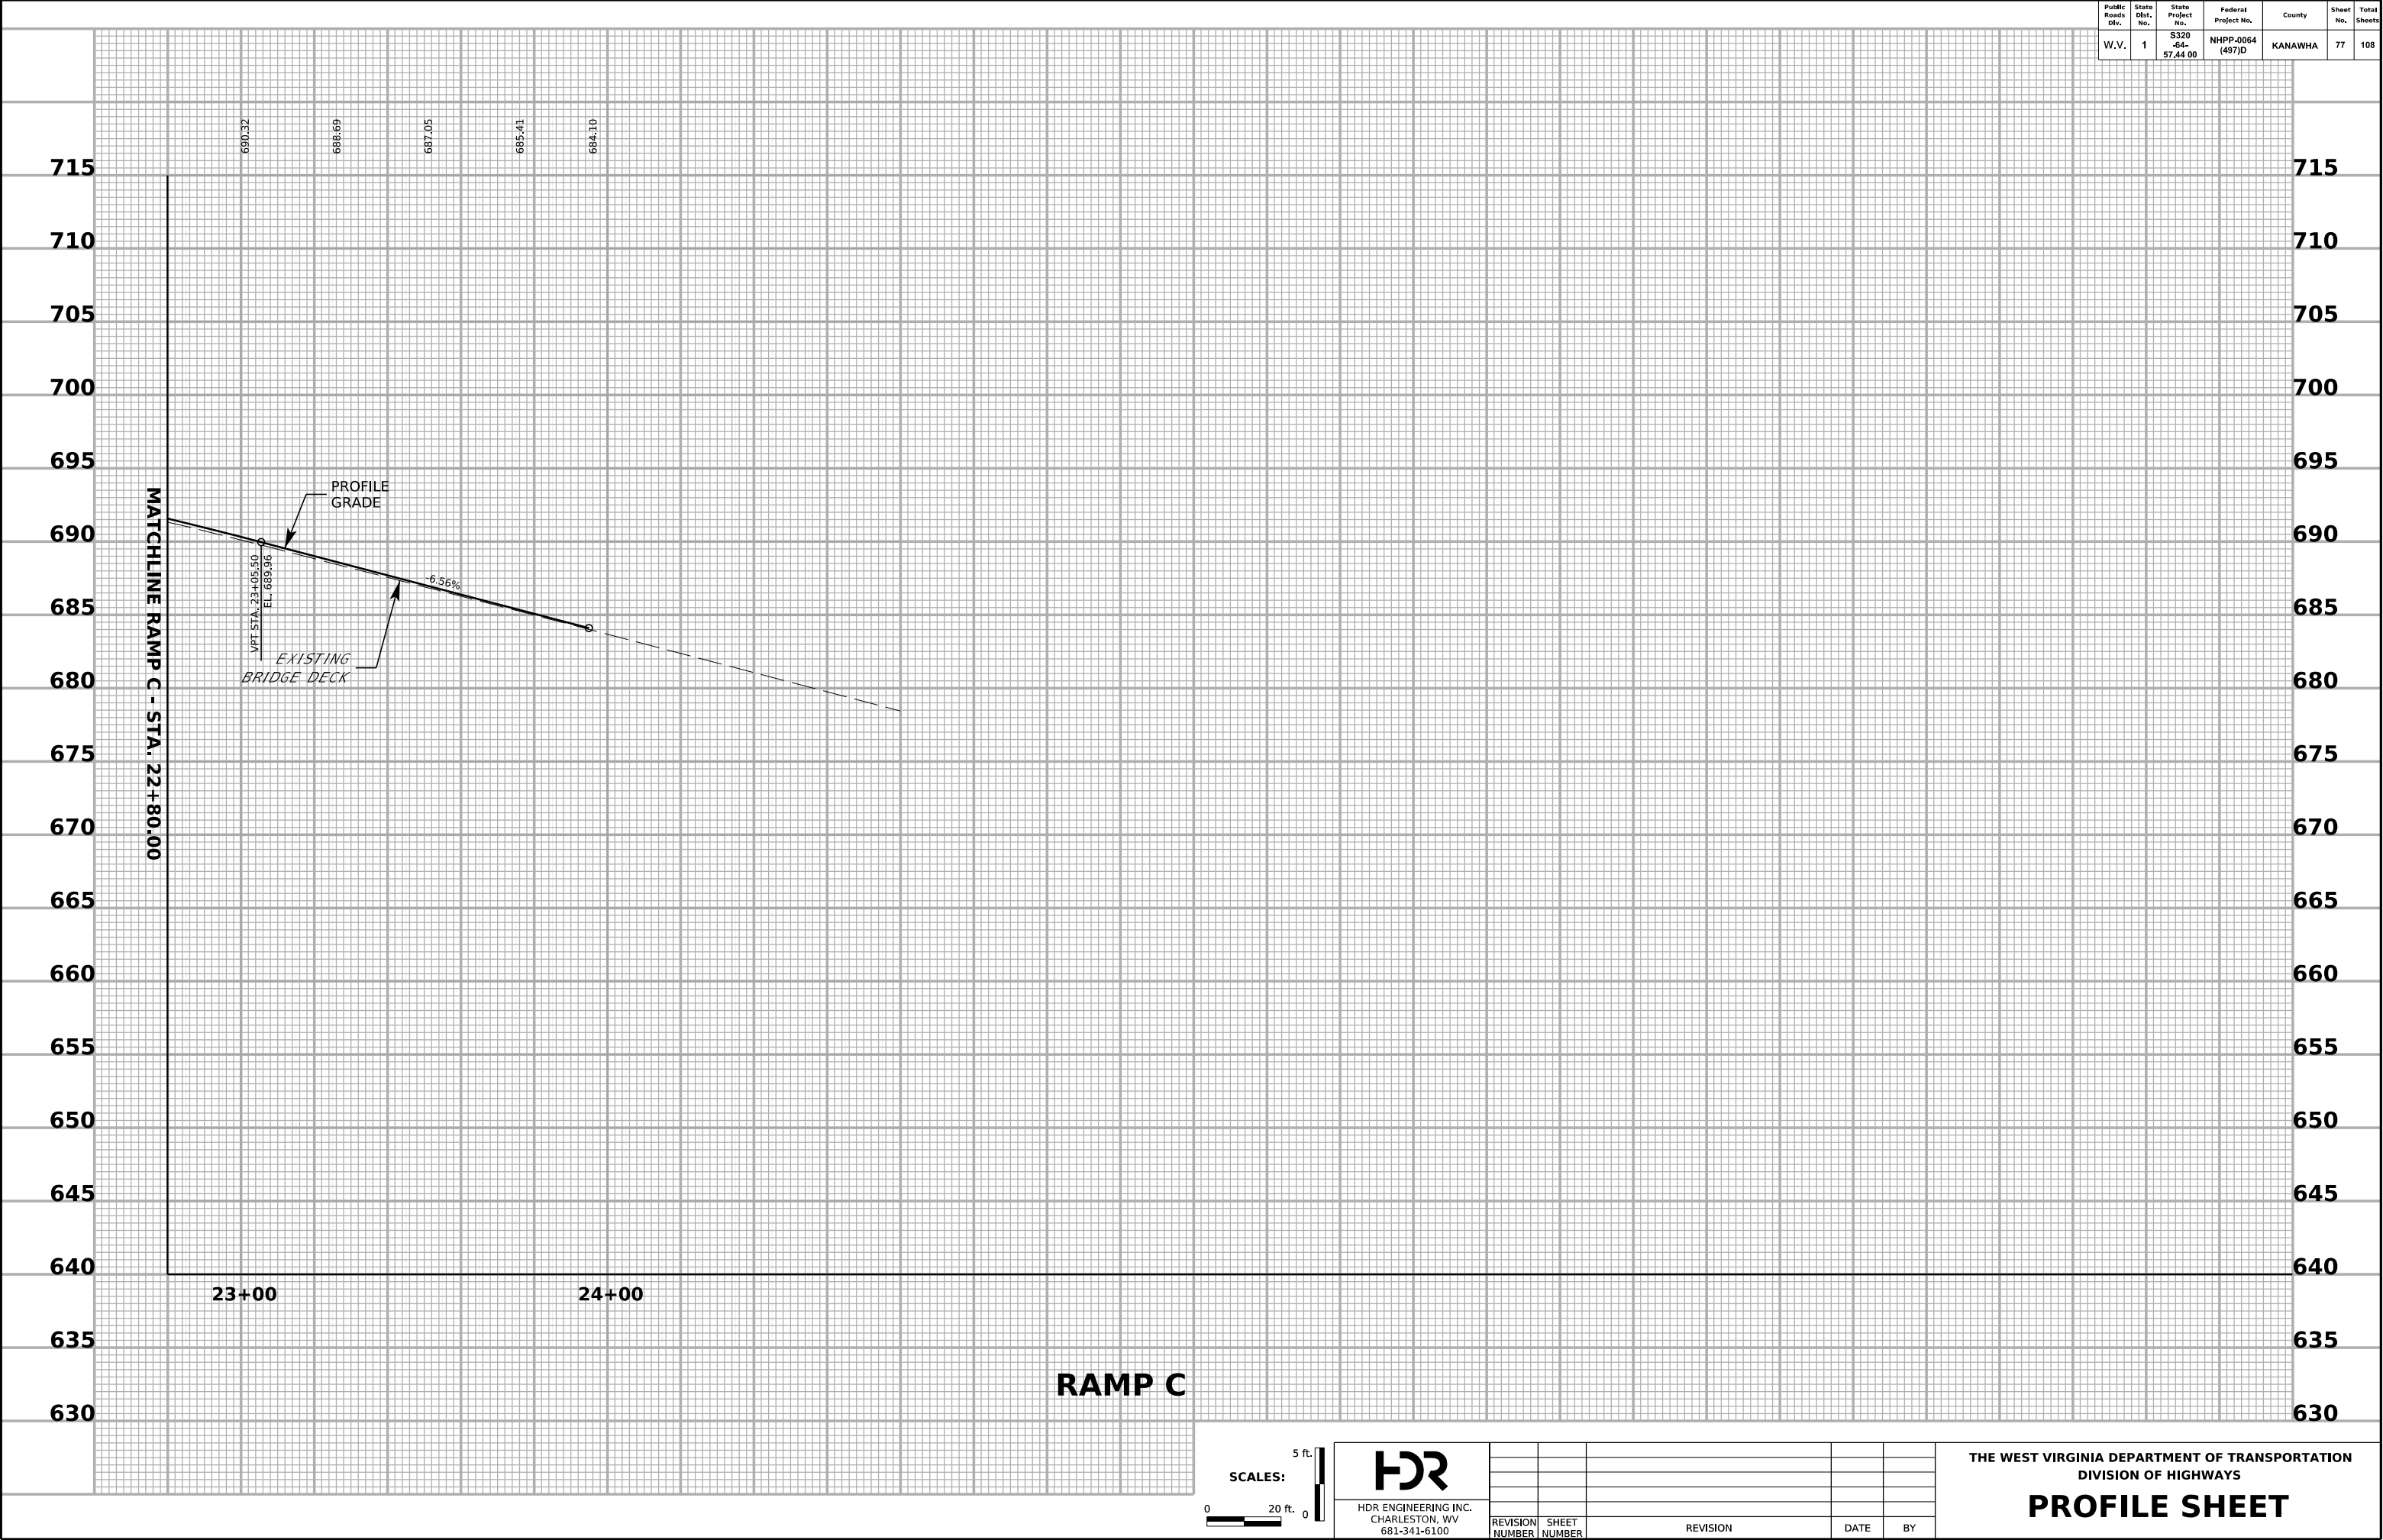

J:\2303\PLAN

J:\2303\PLAN

Public Roads Div.	State Dist. No.	State Project No.	Federal Project No.	County	Sheet No.	Total Sheets
W.V.	1	S320 -84- 57.44 00	NHPP-0064 (497)D	KANAWHA	78	108

 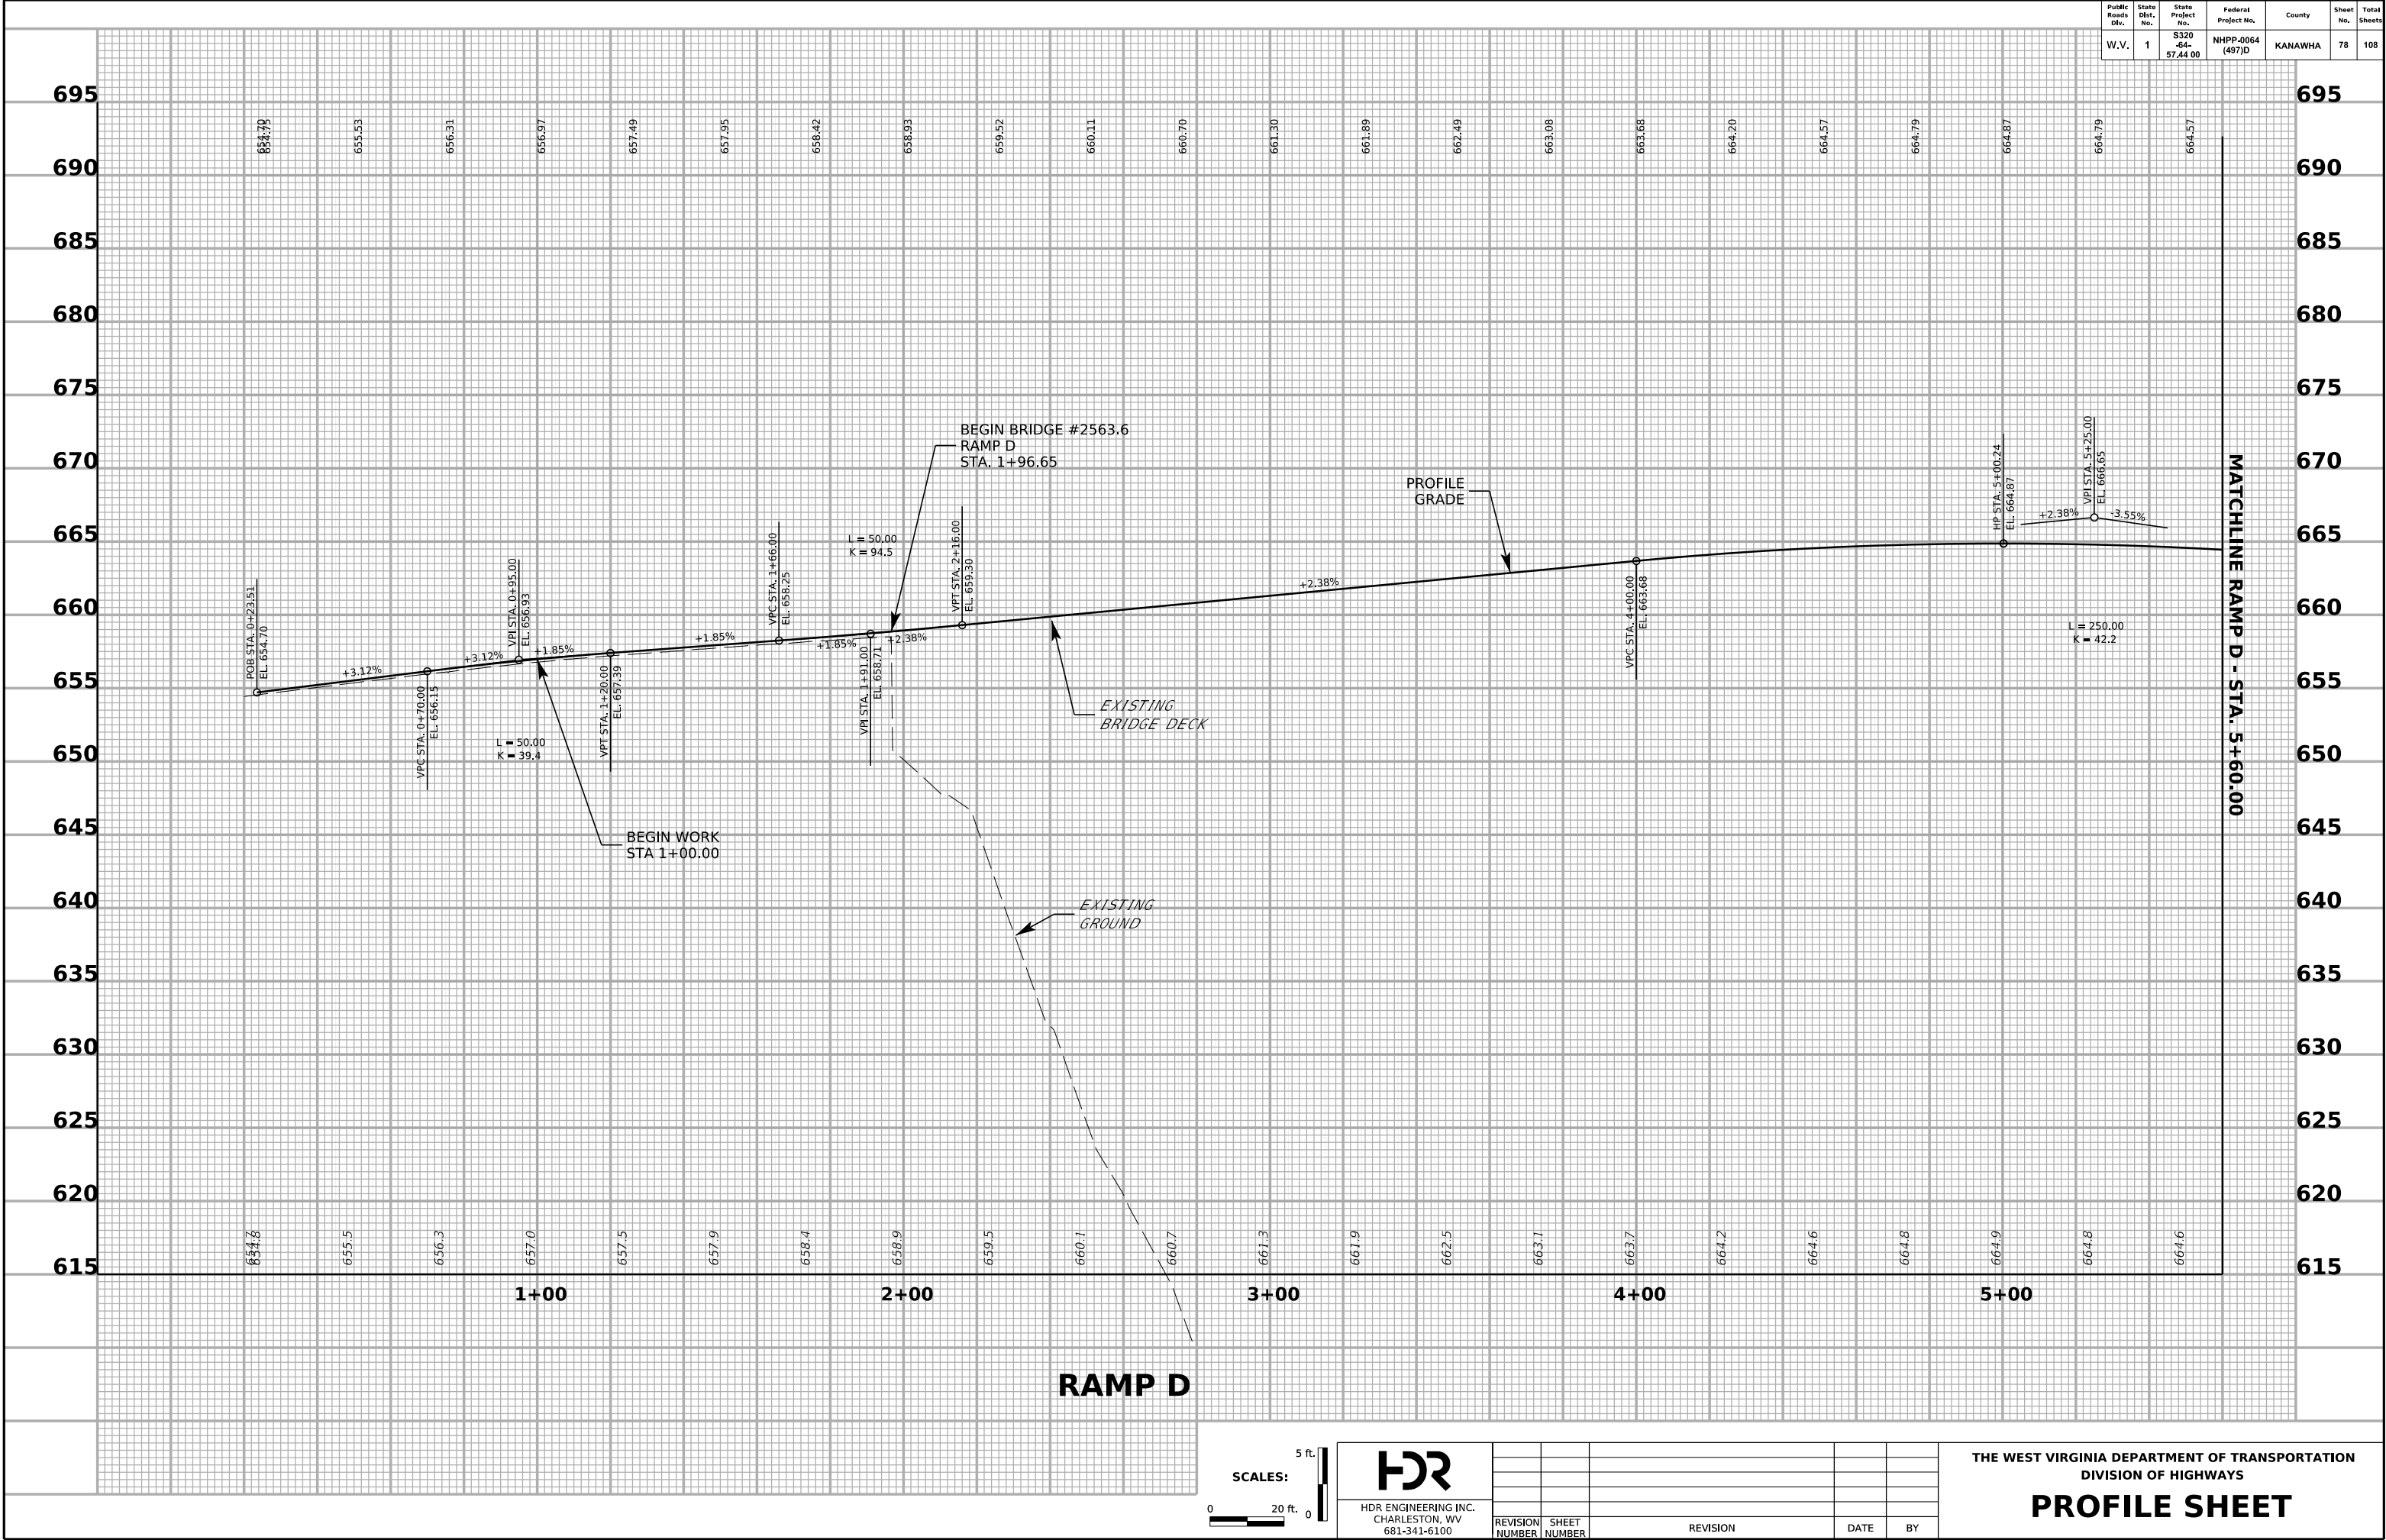


HDR
HDR ENGINEERING INC.
CHARLESTON, WV
681-341-6100



REVISION NUMBER	SHEET NUMBER	REVISION	DATE	BY

THE WEST VIRGINIA DEPARTMENT OF TRANSPORTATION
DIVISION OF HIGHWAYS
PROFILE SHEET

Public Roads Div.	State Dist. No.	State Project No.	Federal Project No.	County	Sheet No.	Total Sheets
W.V.	1	S320 -64- 57.44 00	NHPP-0064 (497)D	KANAWHA	79	108

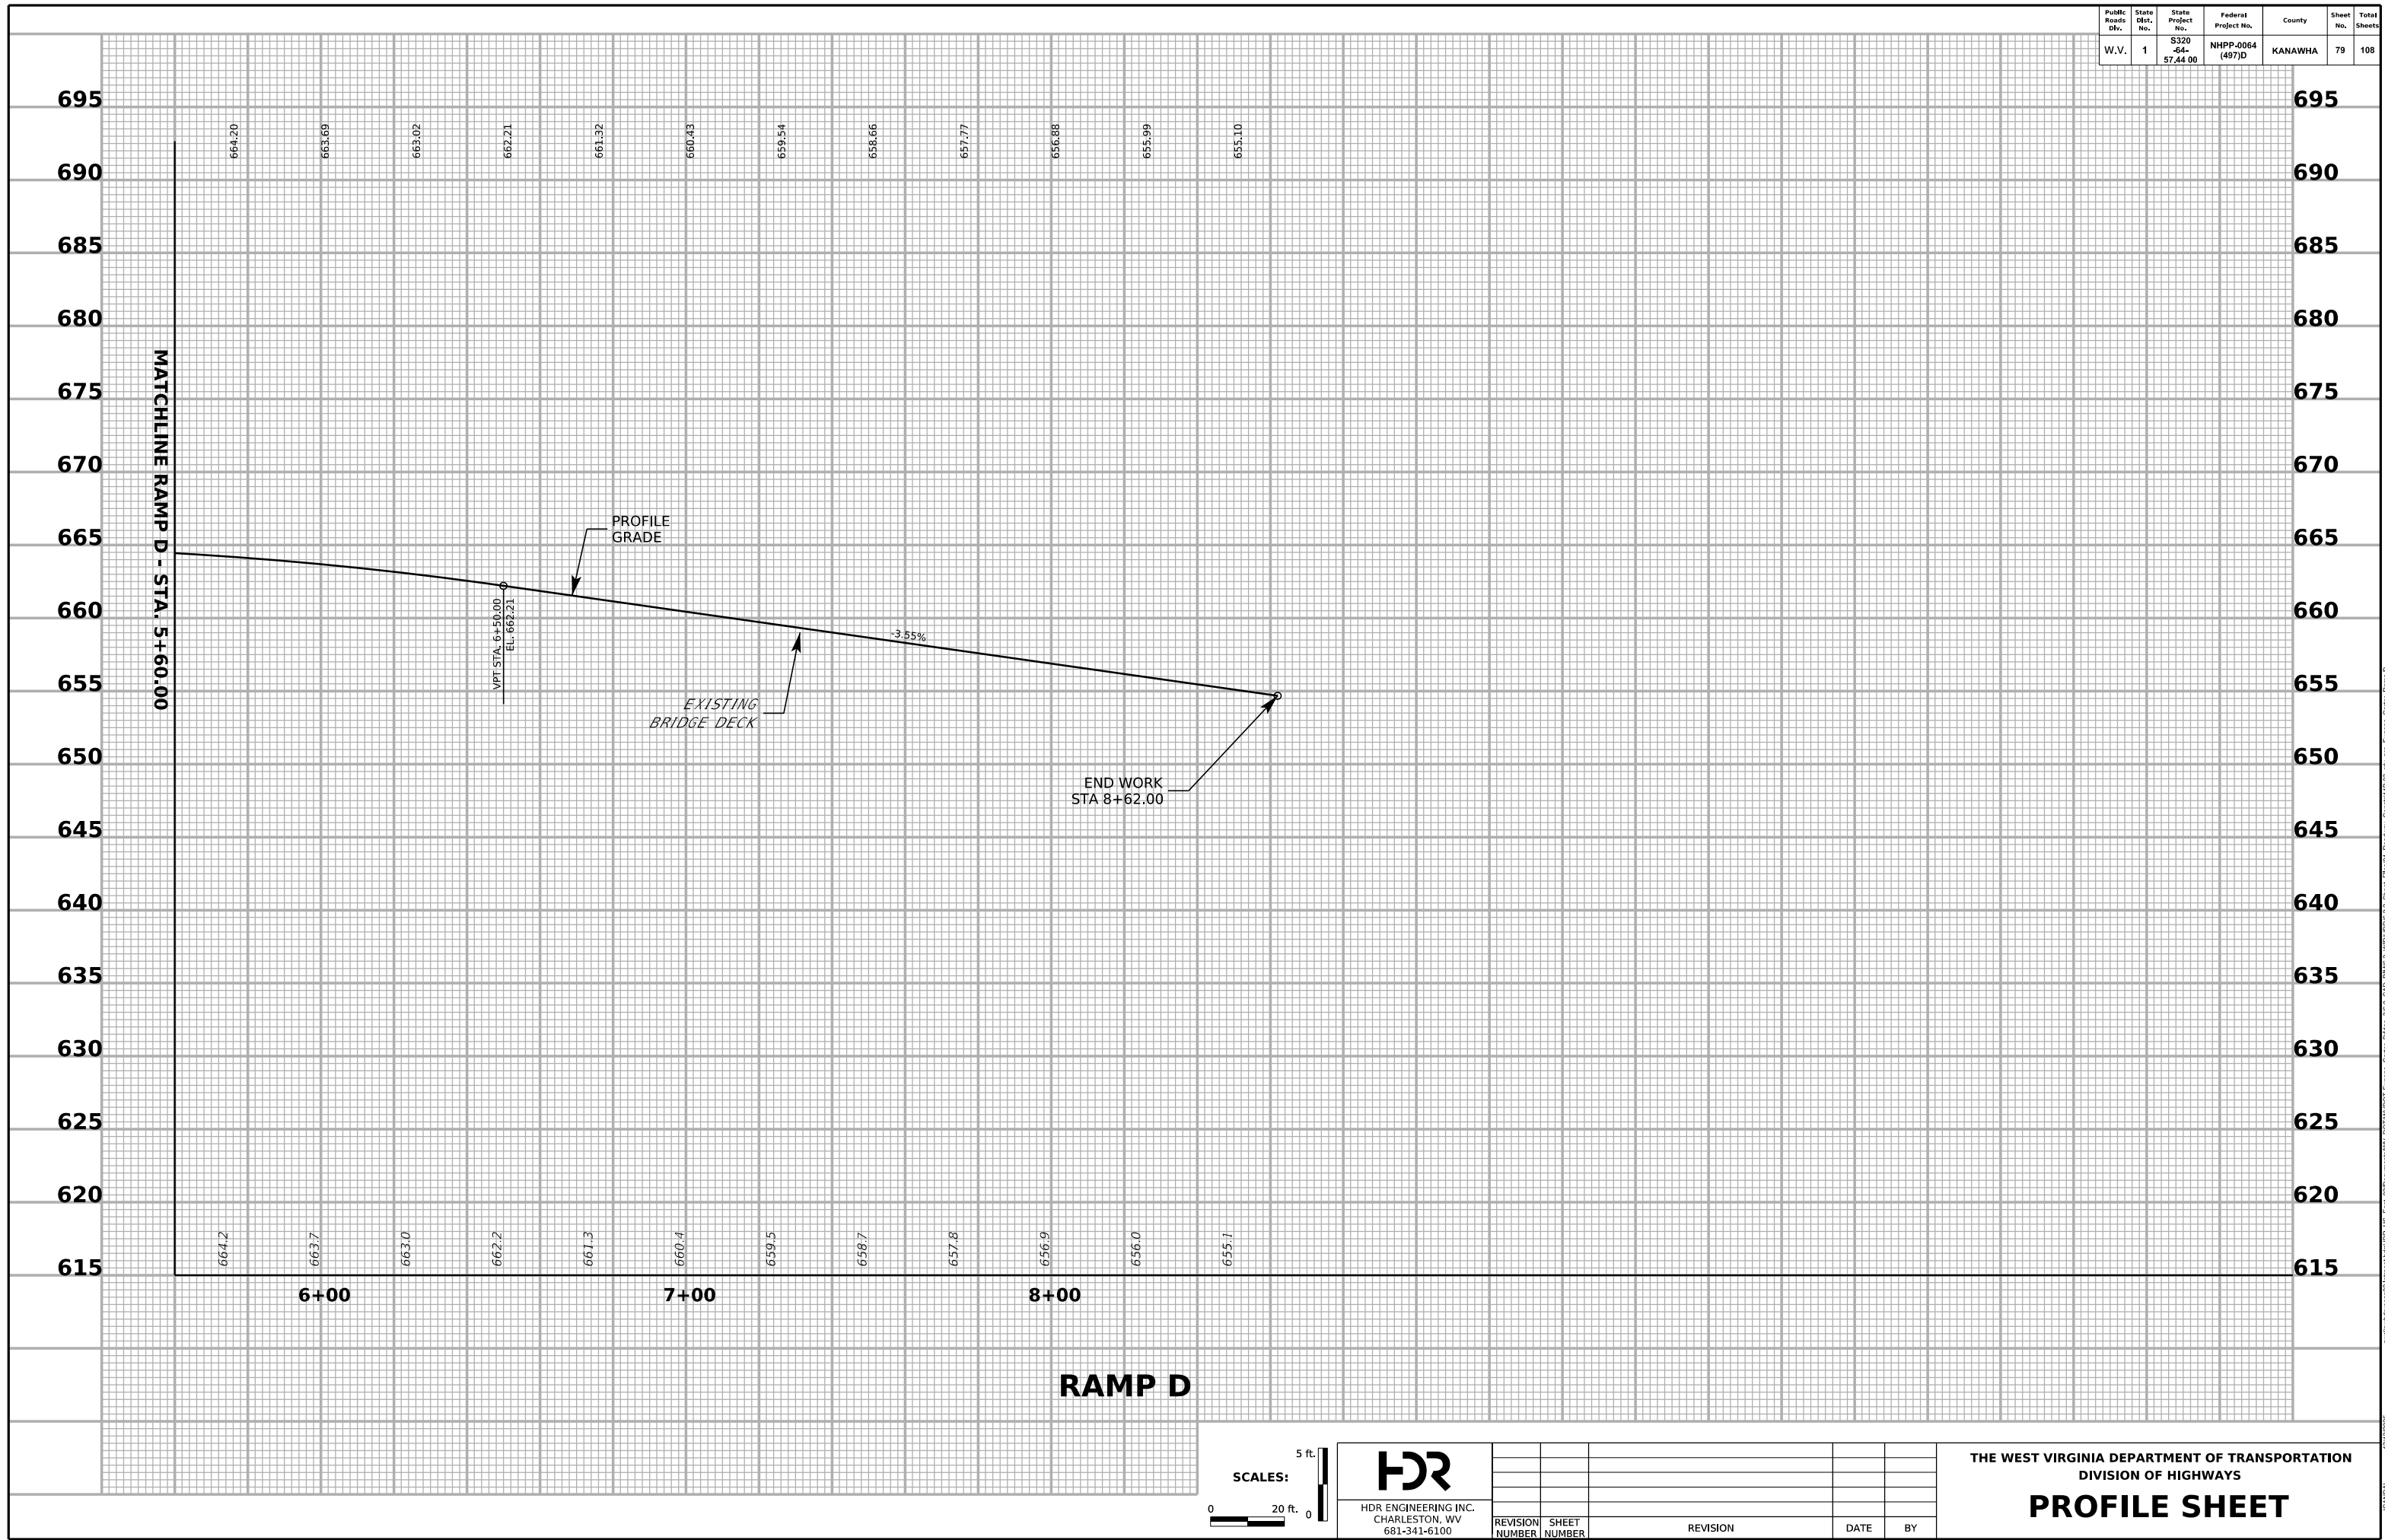

Public Roads Div.	State Dist. No.	State Project No.	Federal Project No.	County	Sheet No.	Total Sheets
W.V.	1	S320-84-57.44.00	NHPP-0064 (497)D	KANAWHA	80	108

 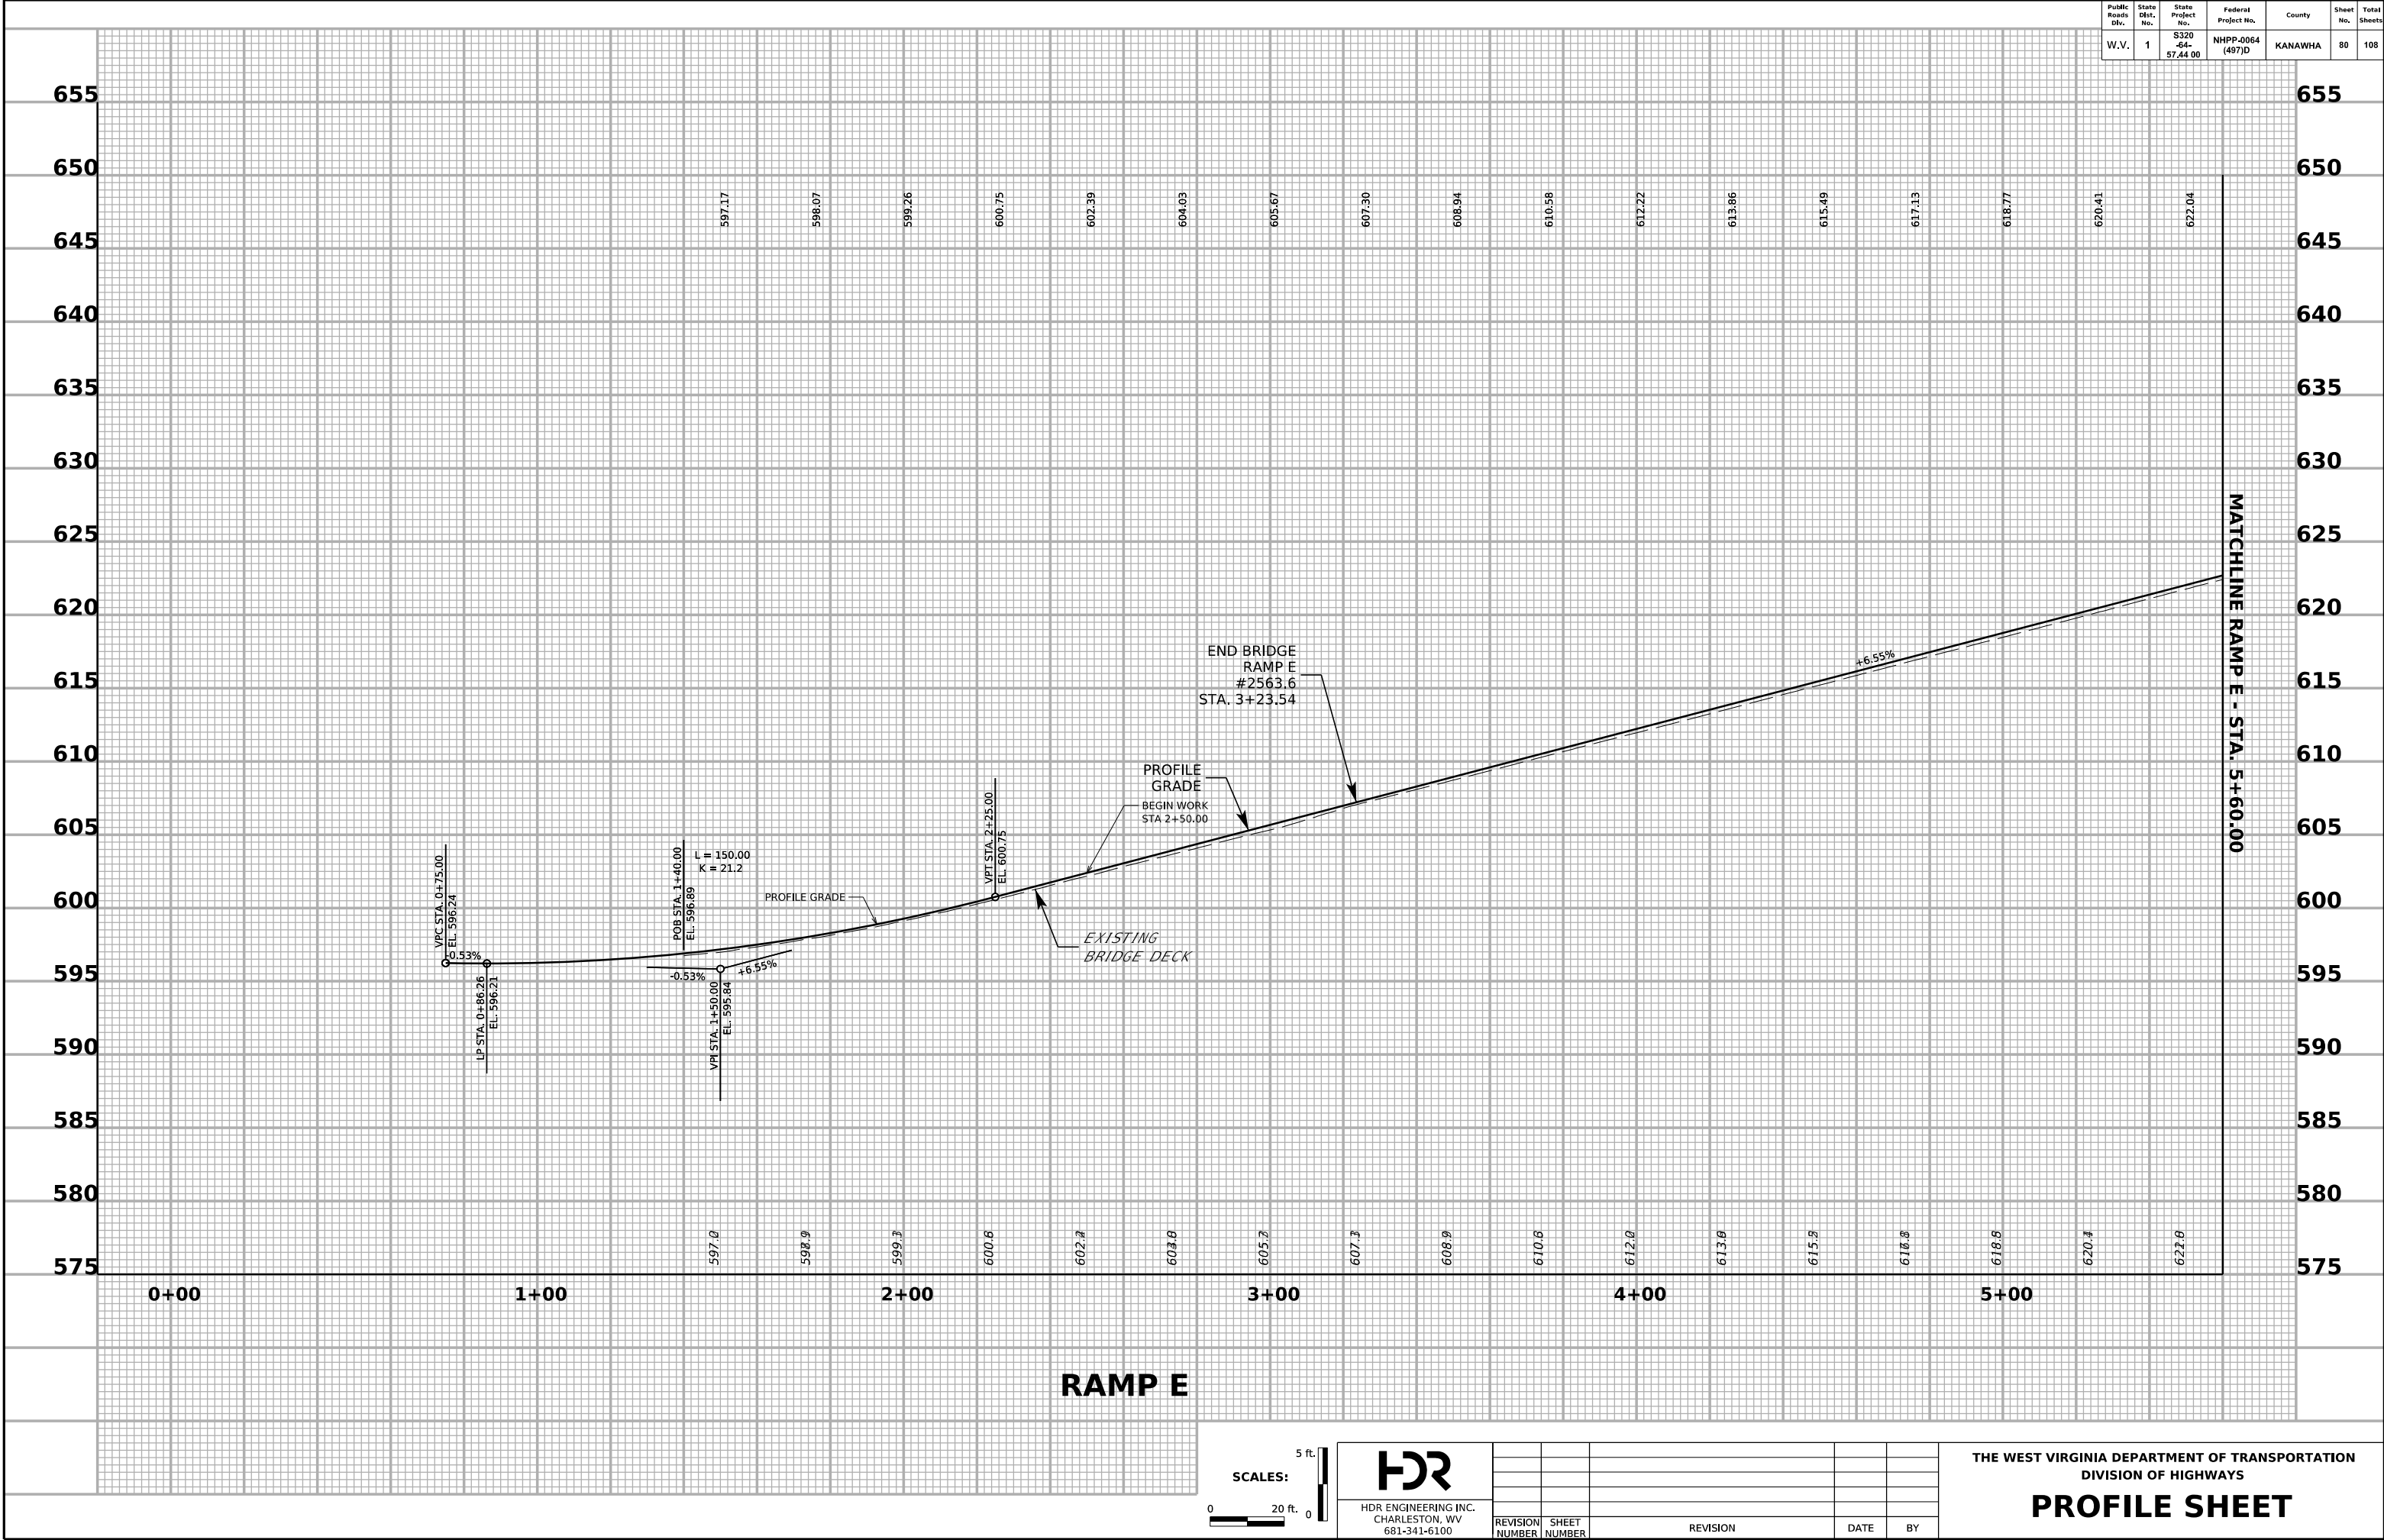


HDR ENGINEERING INC.
CHARLESTON, WV
681-341-6100



REVISION NUMBER	SHEET NUMBER	REVISION	DATE	BY

THE WEST VIRGINIA DEPARTMENT OF TRANSPORTATION
DIVISION OF HIGHWAYS
PROFILE SHEET

Public Roads Div.	State Dist. No.	State Project No.	Federal Project No.	County	Sheet No.	Total Sheets
W.V.	1	S320 -64 57.44 00	NHPP-0064 (497)D	KANAWHA	81	108

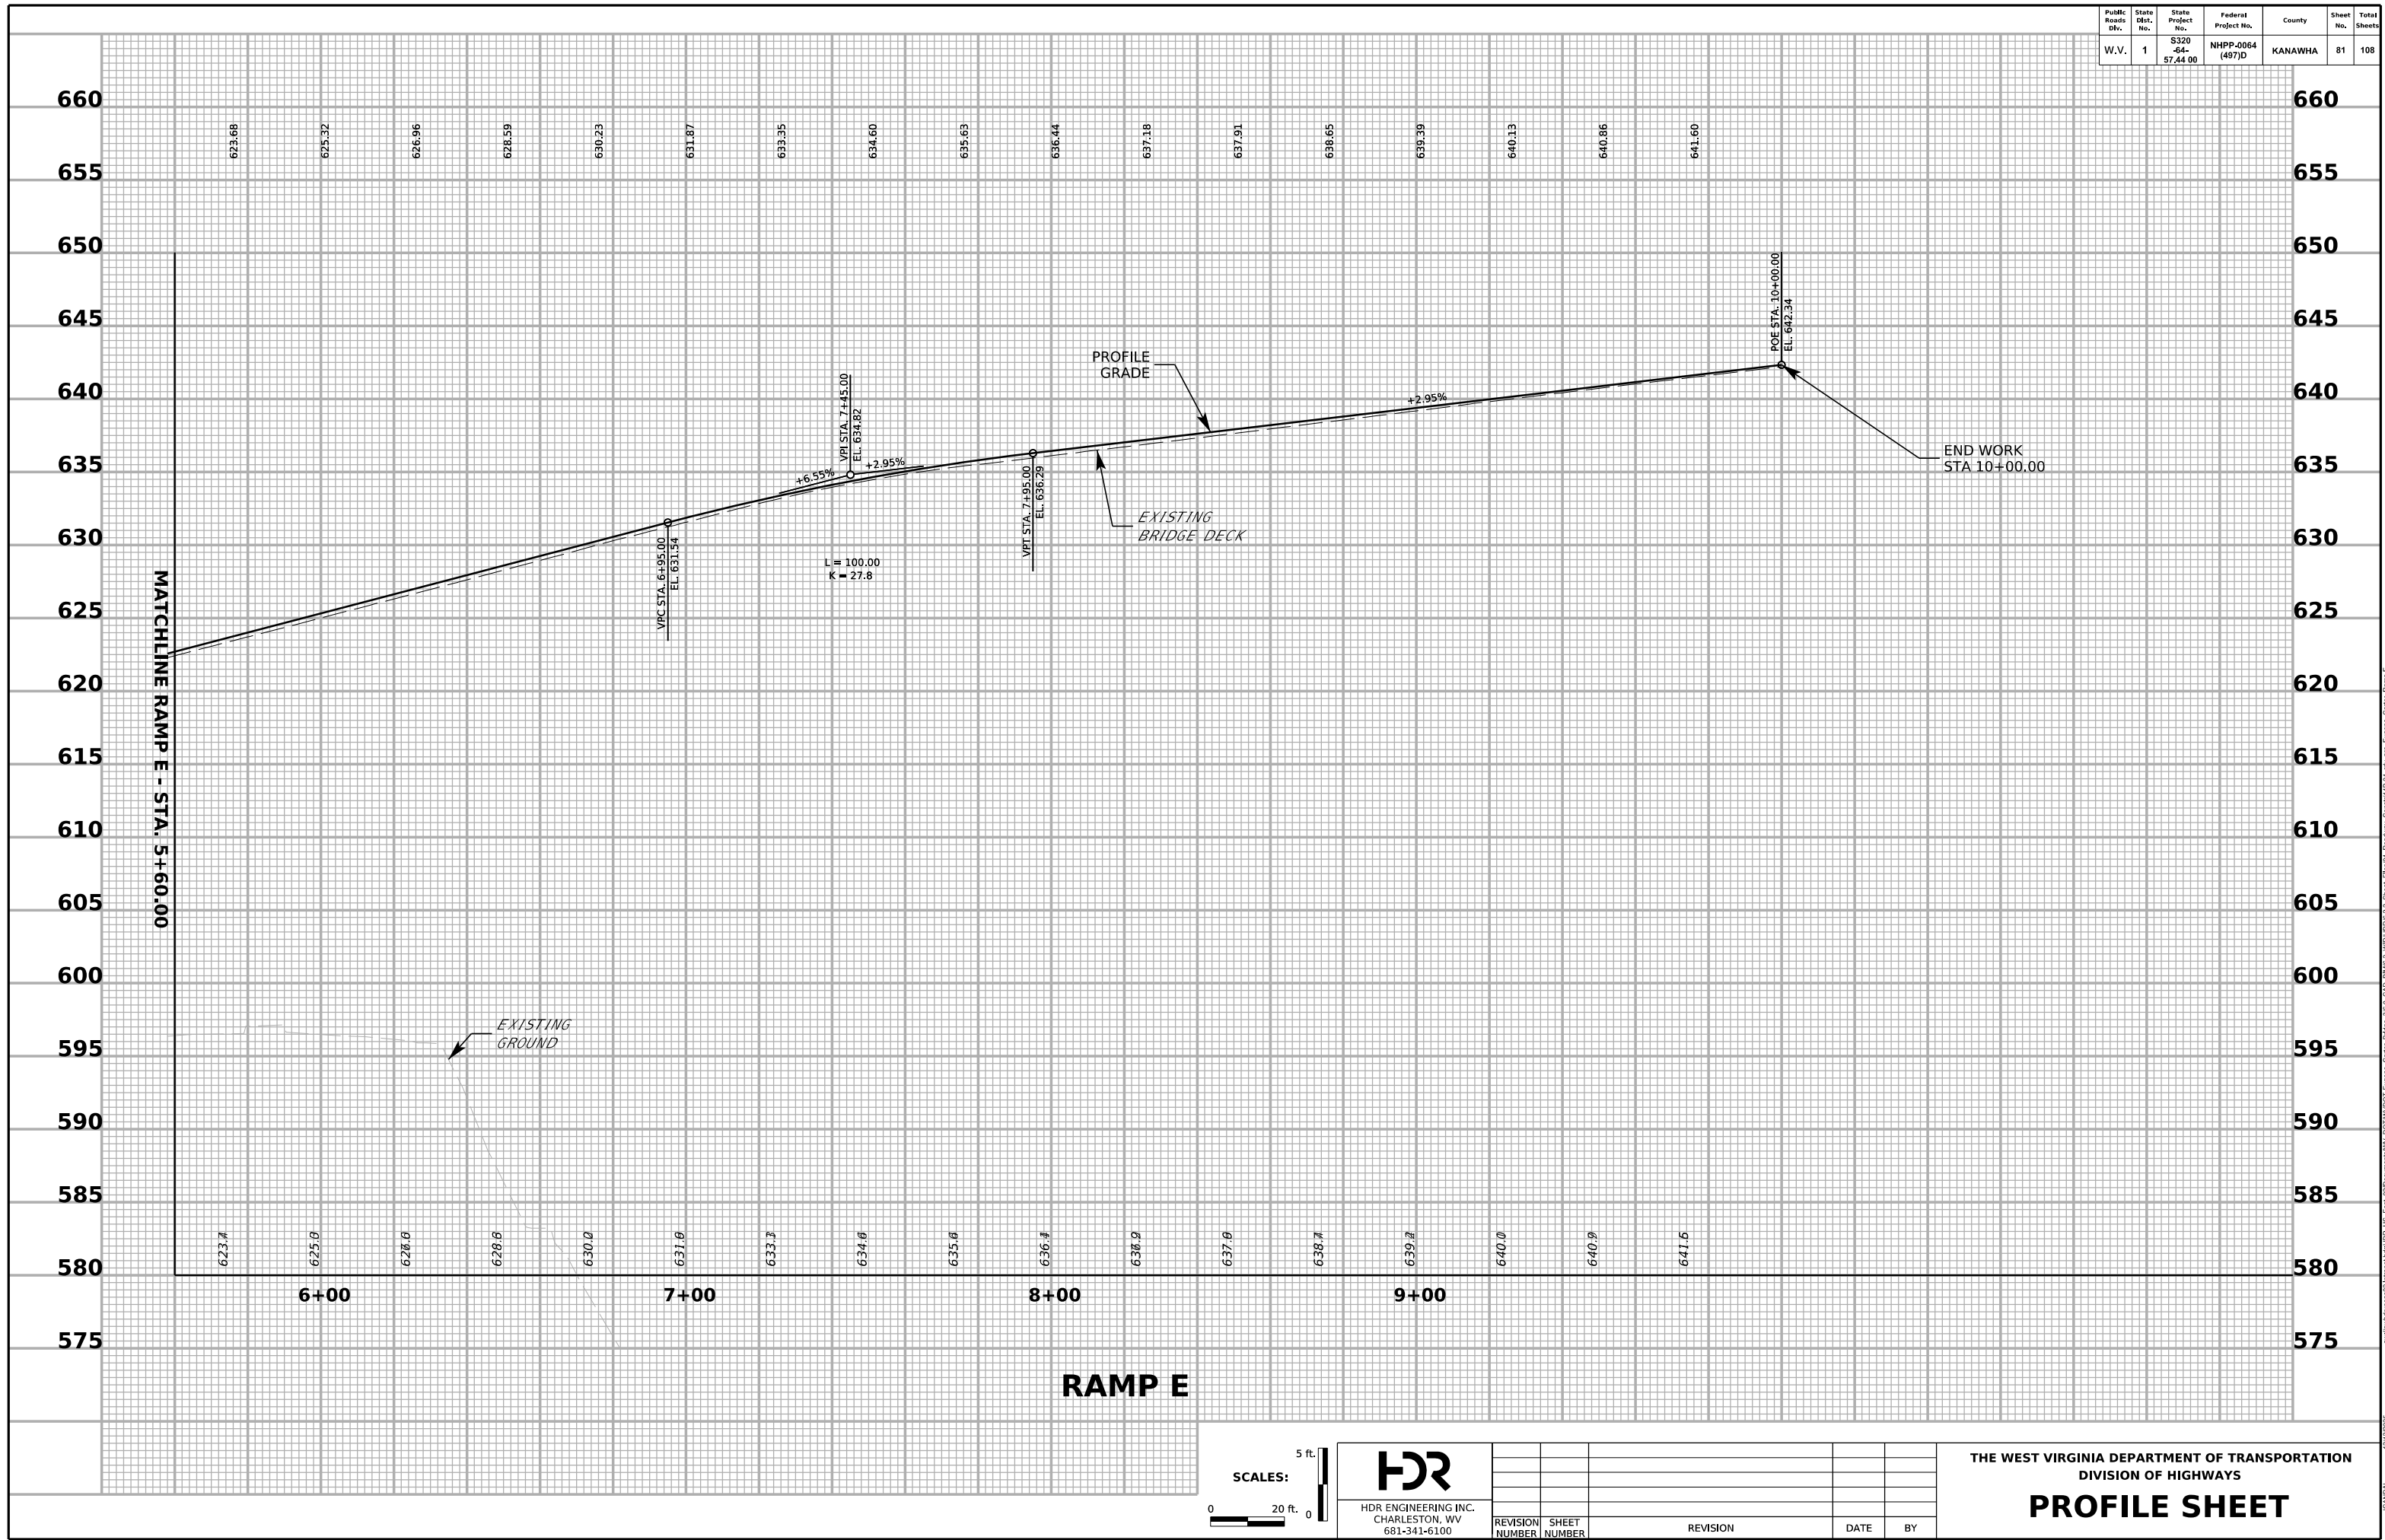

Public Roads Div.	State Dist. No.	State Project No.	Federal Project No.	County	Sheet No.	Total Sheets
W.V.	1	S320 -84- 57.44 00	NHPP-0064 (497)D	KANAWHA	82	108

 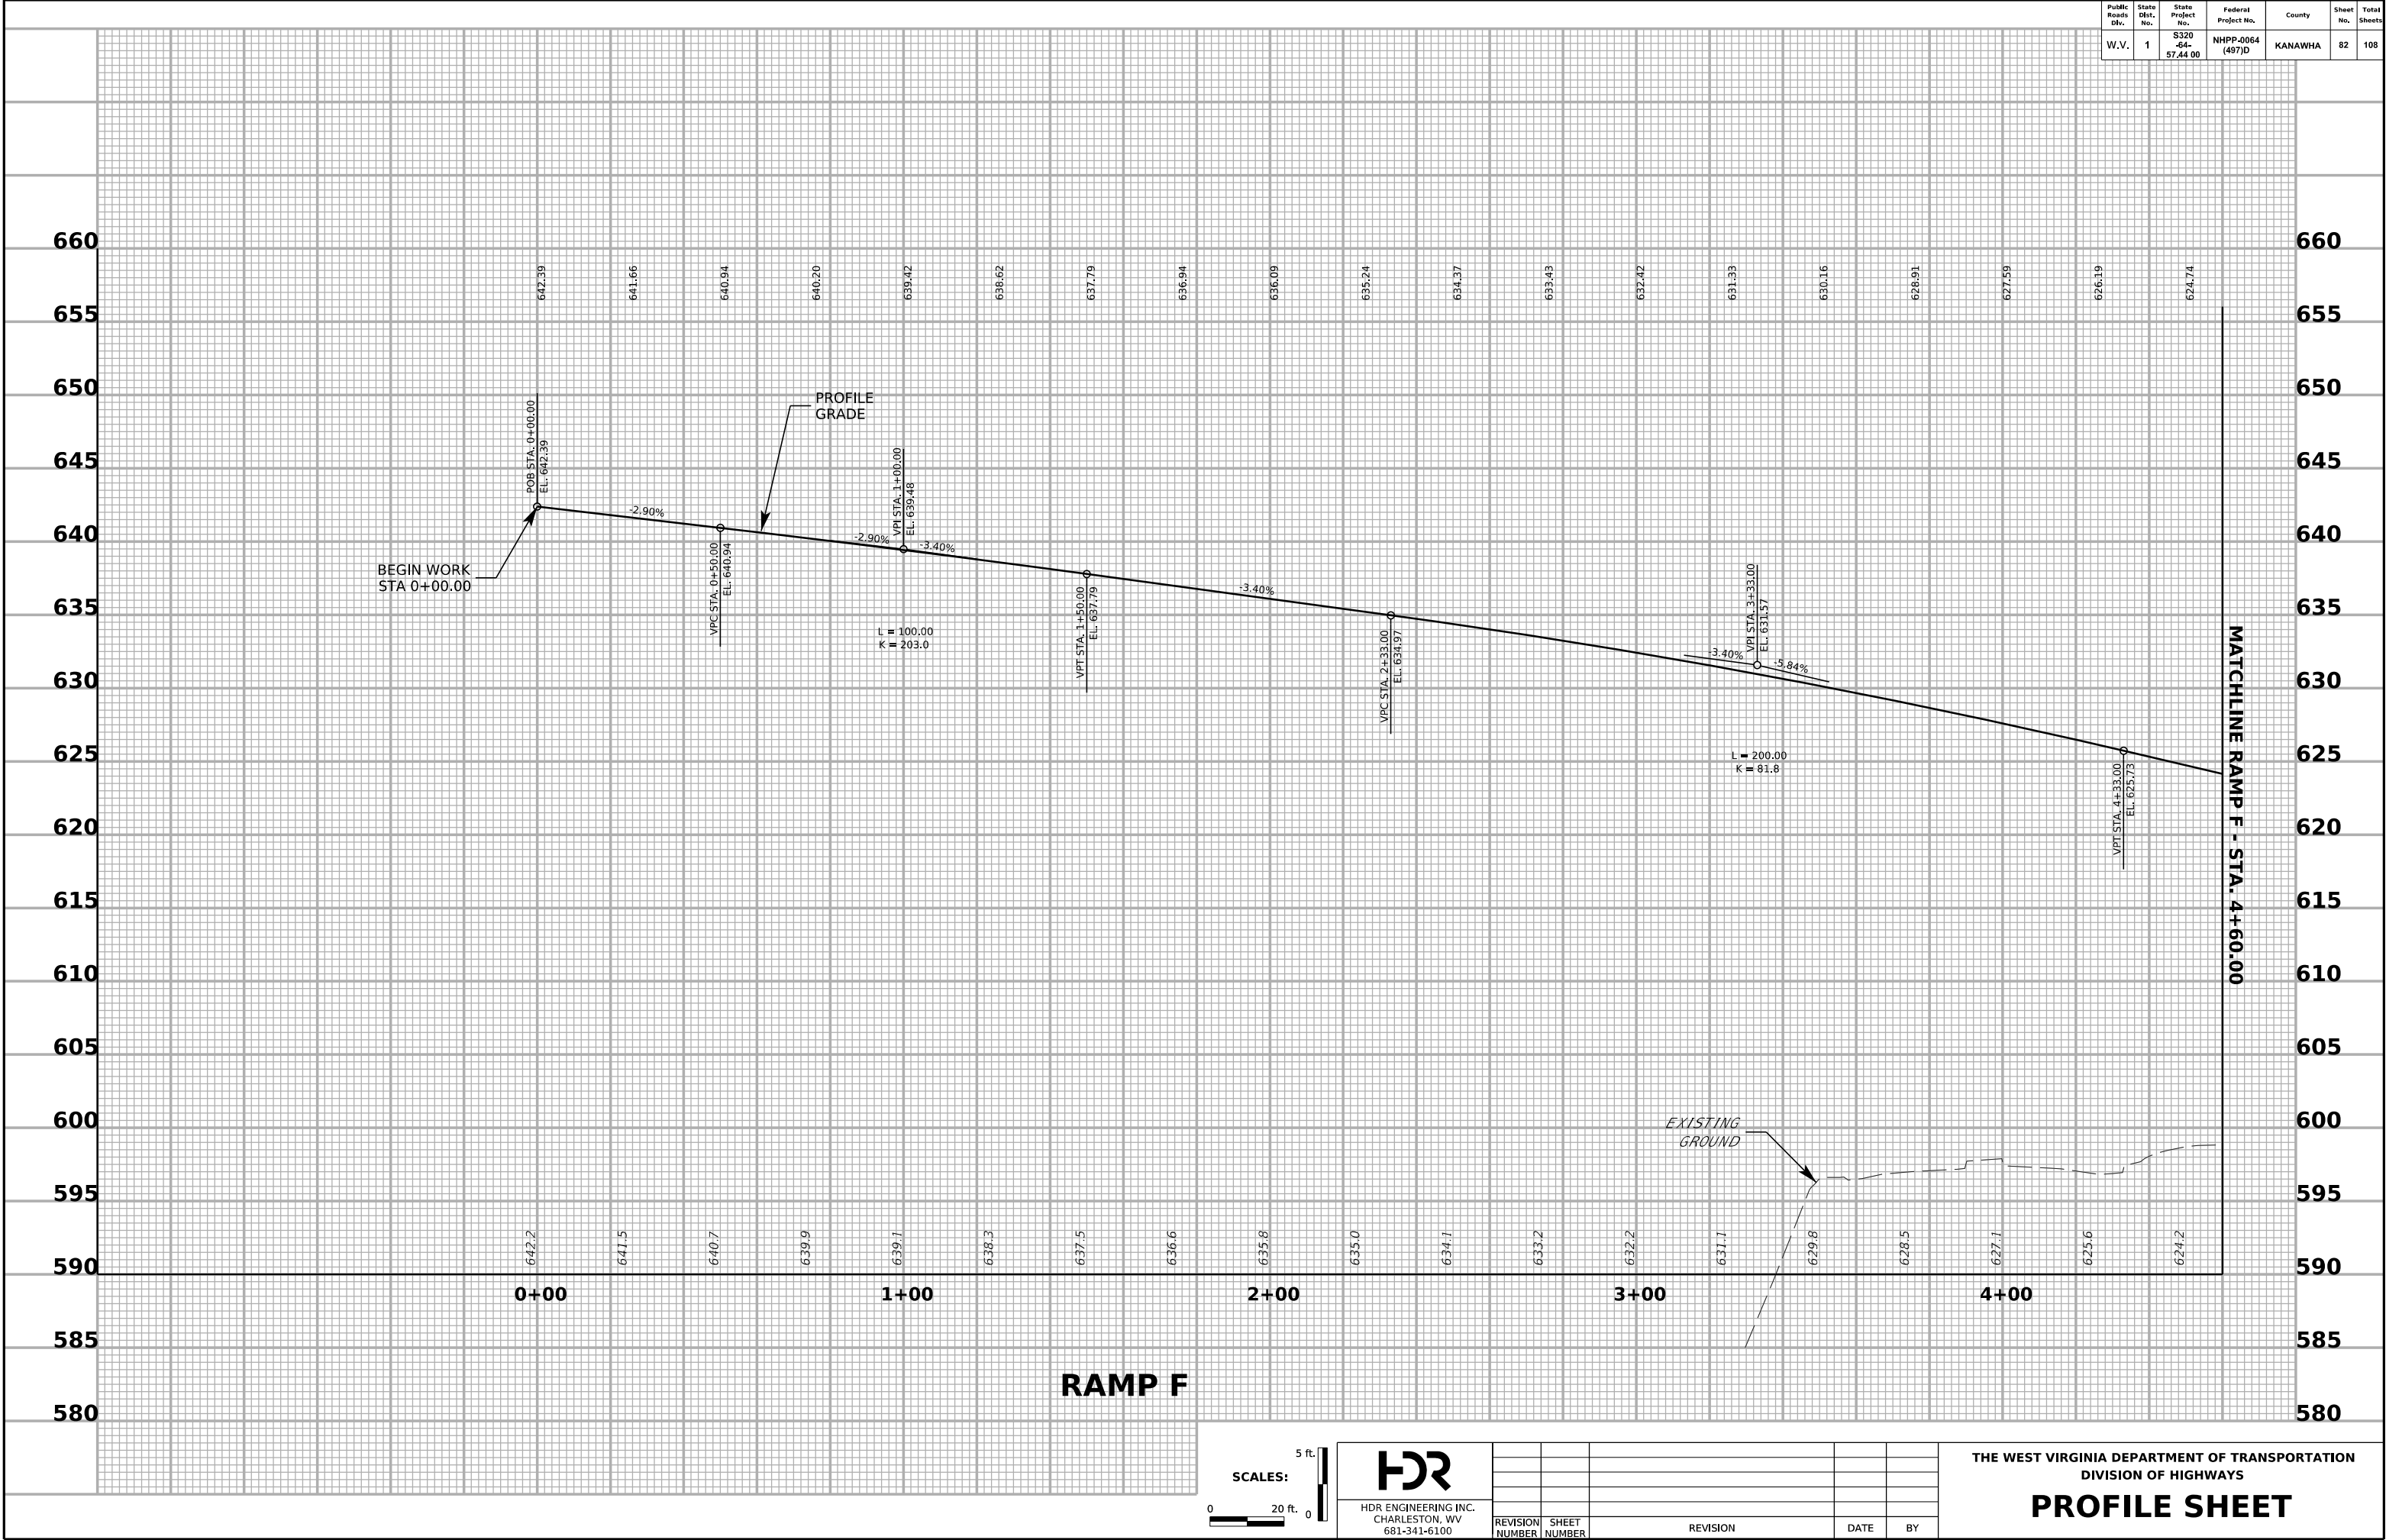

HDR



HDR ENGINEERING INC.
CHARLESTON, WV
681-341-6100

REVISION NUMBER	SHEET NUMBER	REVISION	DATE	BY

THE WEST VIRGINIA DEPARTMENT OF TRANSPORTATION
DIVISION OF HIGHWAYS

PROFILE SHEET

Public Roads Div.	State Dist. No.	State Project No.	Federal Project No.	County	Sheet No.	Total Sheets
W.V.	1	S320 -84- 57.44 00	NHPP-0064 (497)D	KANAWHA	83	108

 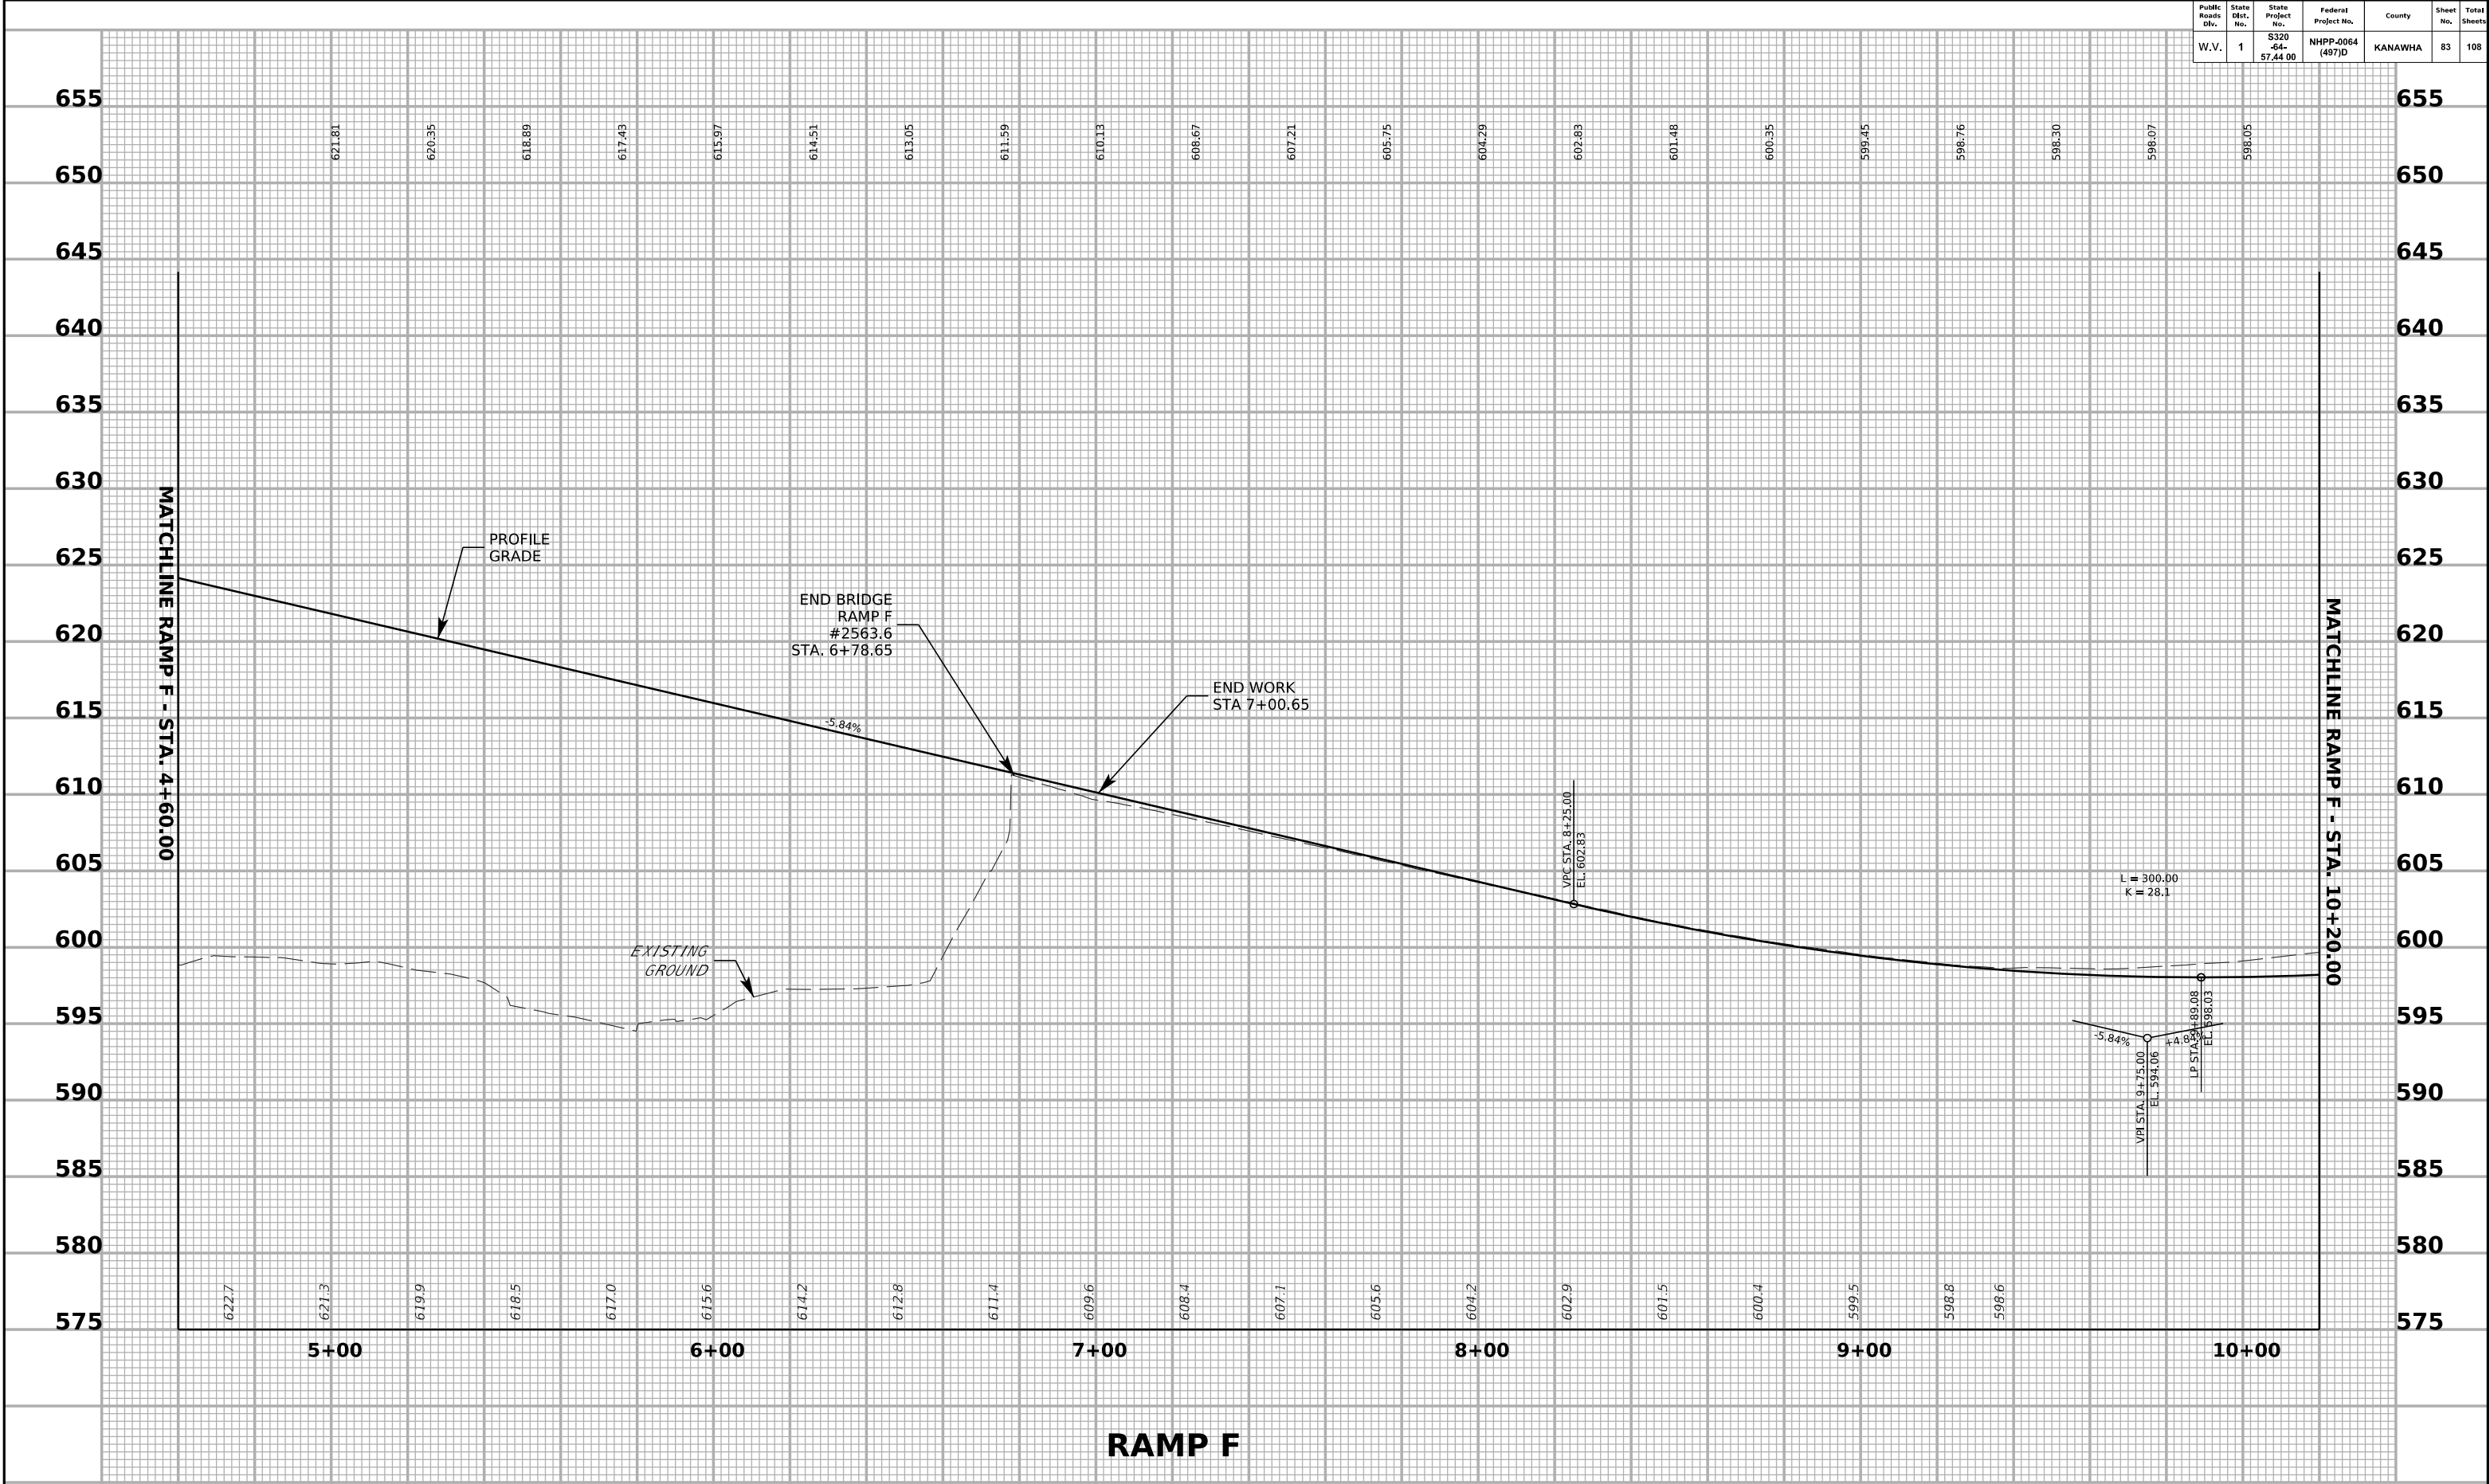


HDR ENGINEERING INC.
CHARLESTON, WV
681-341-6100

REVISION NUMBER	SHEET NUMBER	REVISION	DATE	BY



THE WEST VIRGINIA DEPARTMENT OF TRANSPORTATION
DIVISION OF HIGHWAYS

PROFILE SHEET


Public Roads Div.	State Dist. No.	State Project No.	Federal Project No.	County	Sheet No.	Total Sheets
W.V.	1	S320 -84- 57.44 00	NHPP-0064 (497)D	KANAWHA	84	108

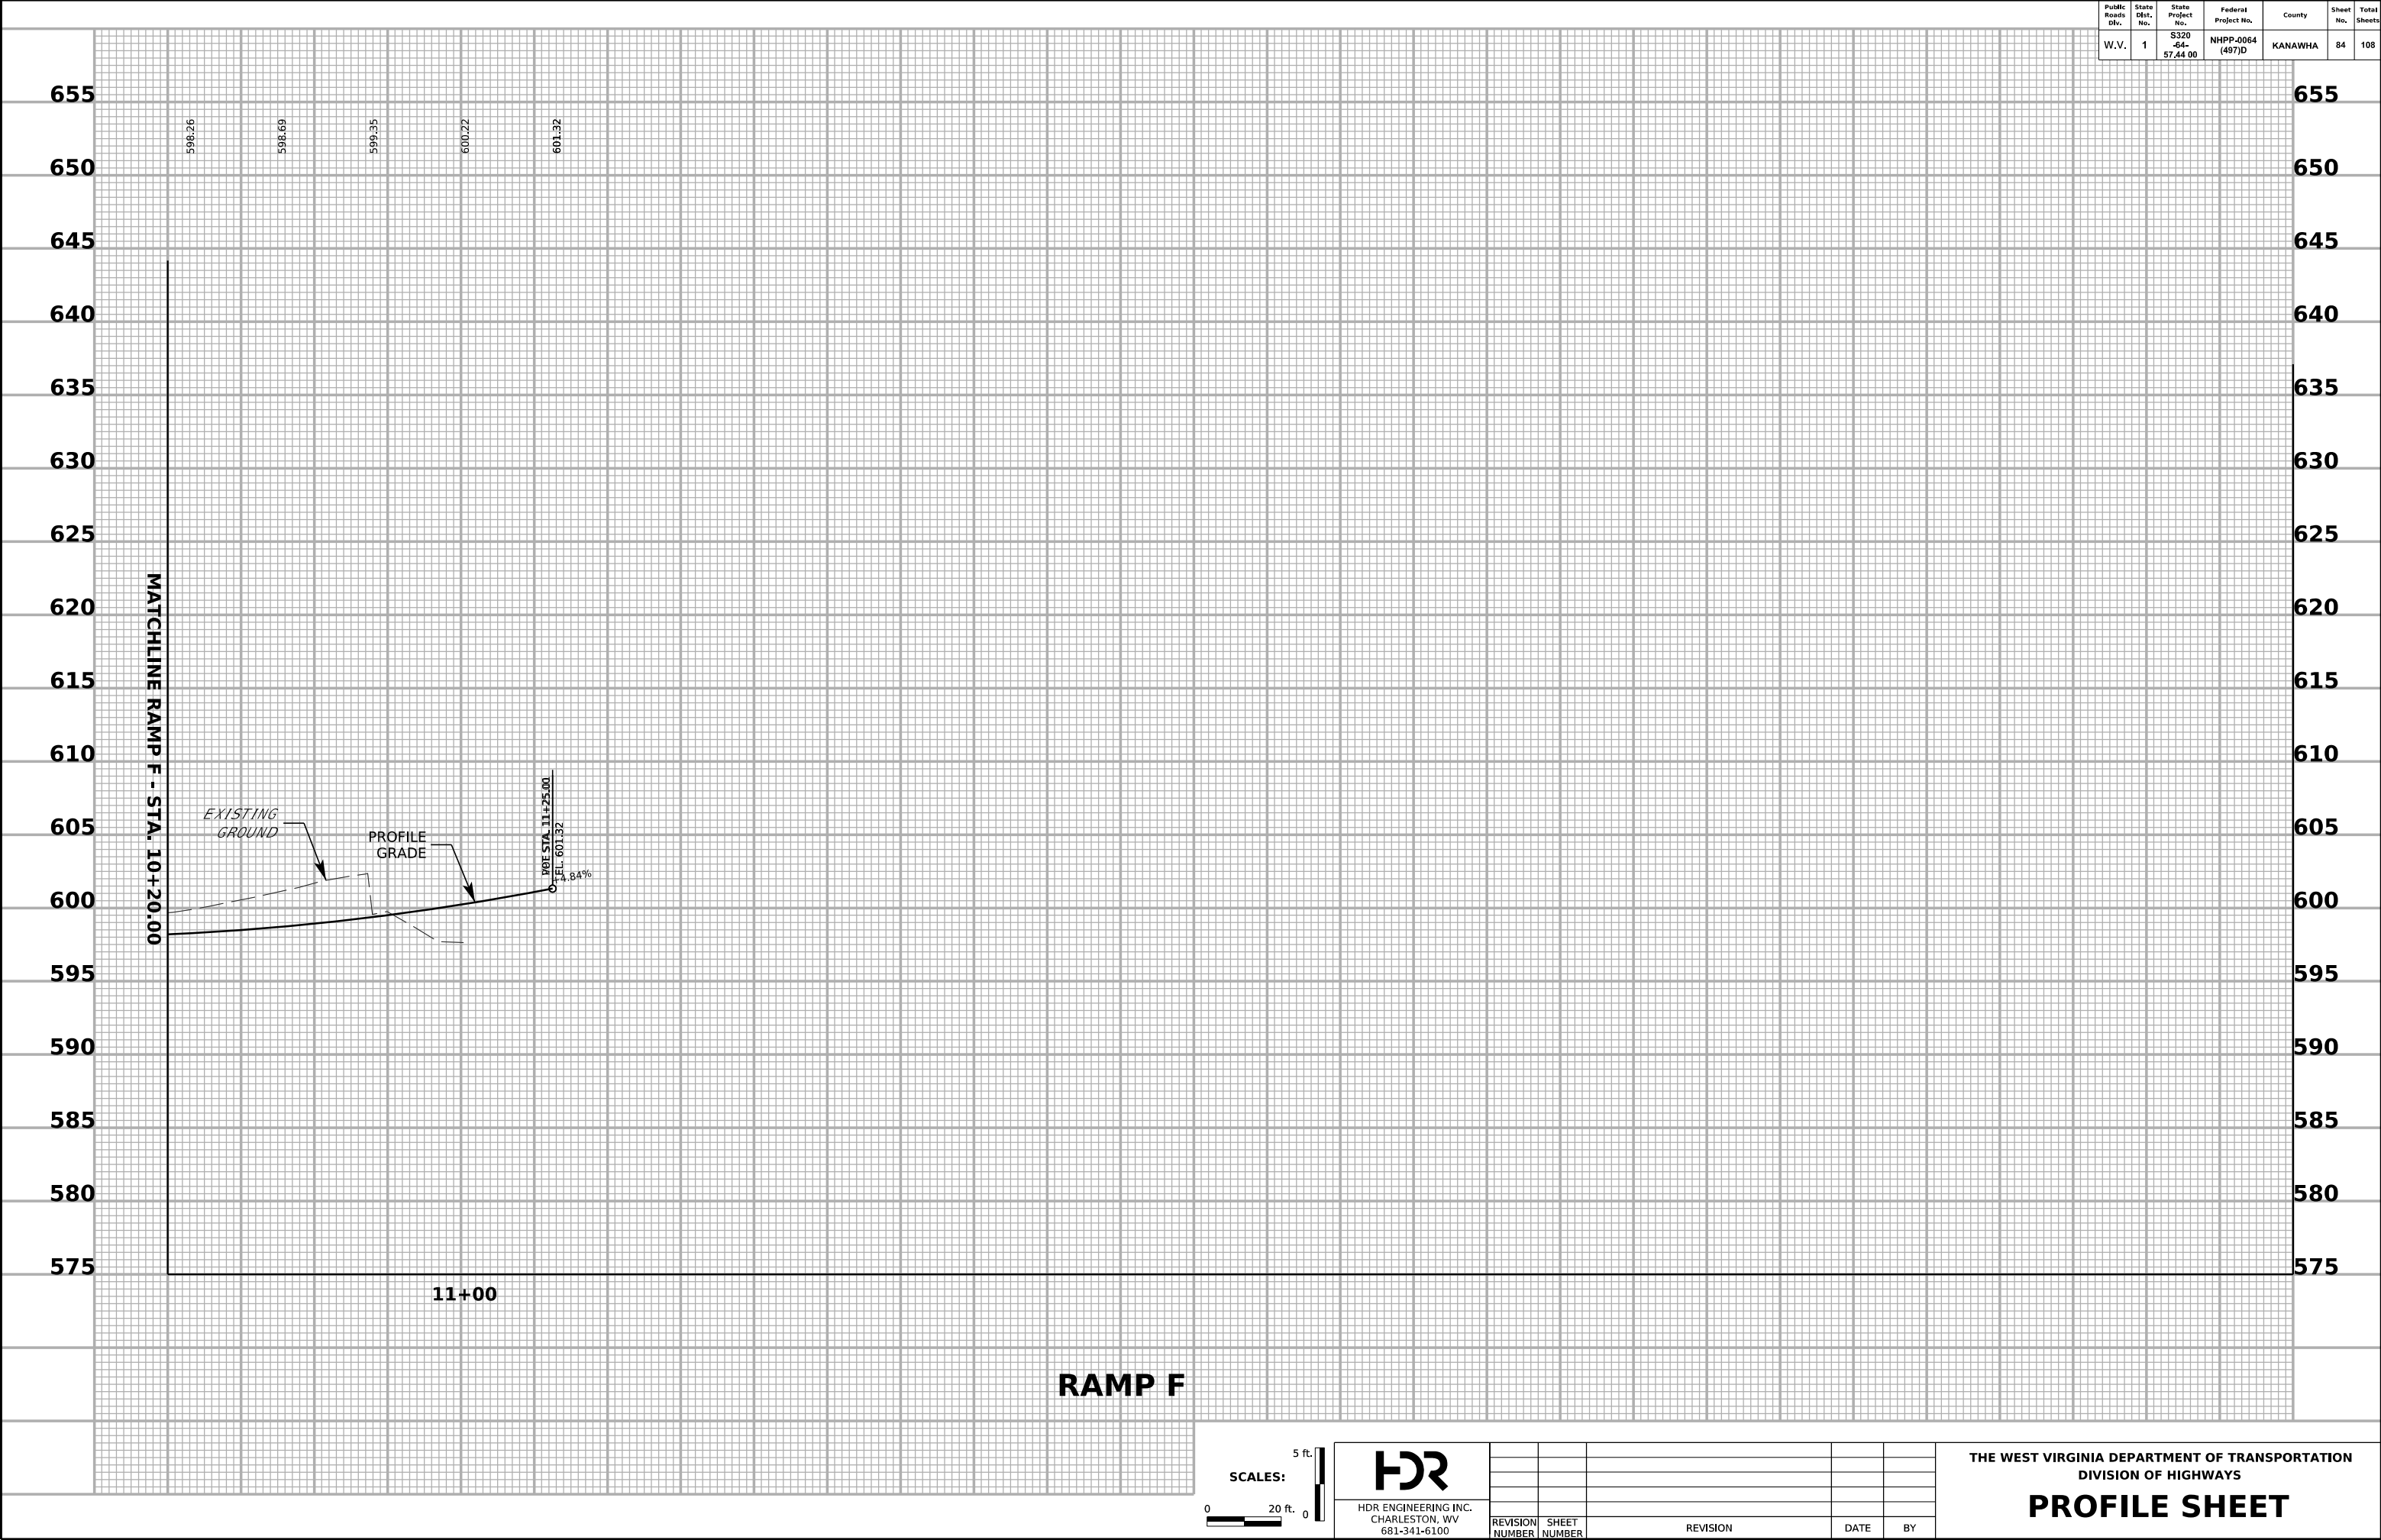

Public Roads Dist.	State Dist. No.	State Project No.	Federal Project No.	County	Sheet No.	Total Sheets
W.V.	1	S320 -64- 57.44 00	NHPP-0064 (497)D	KANAWHA	104	108

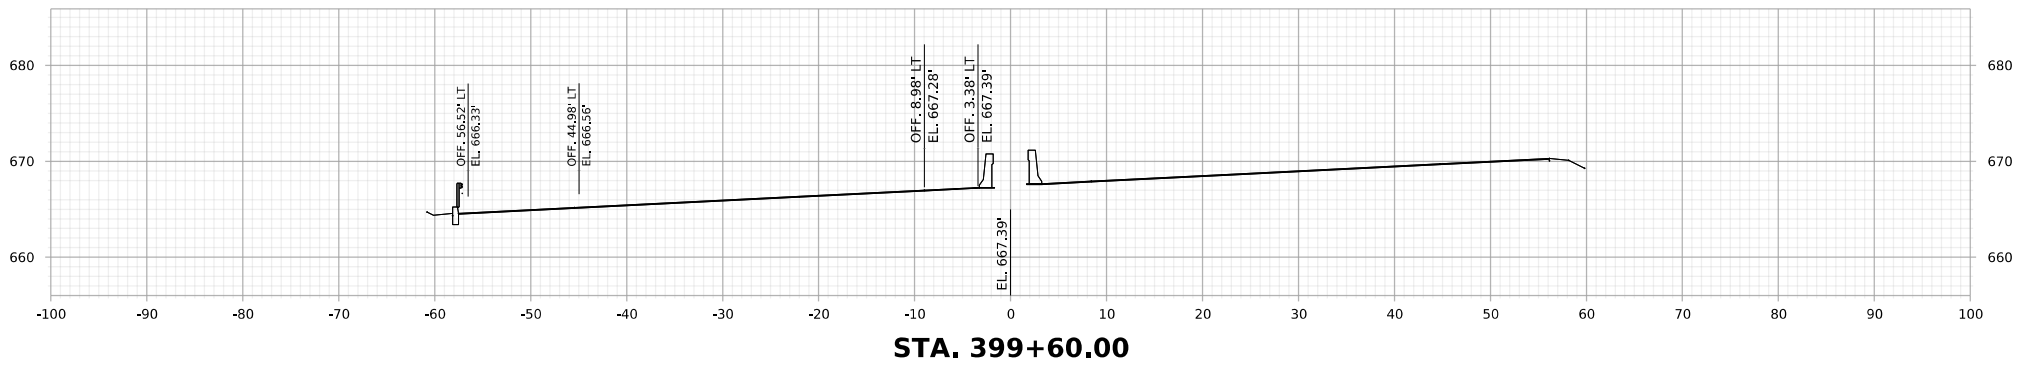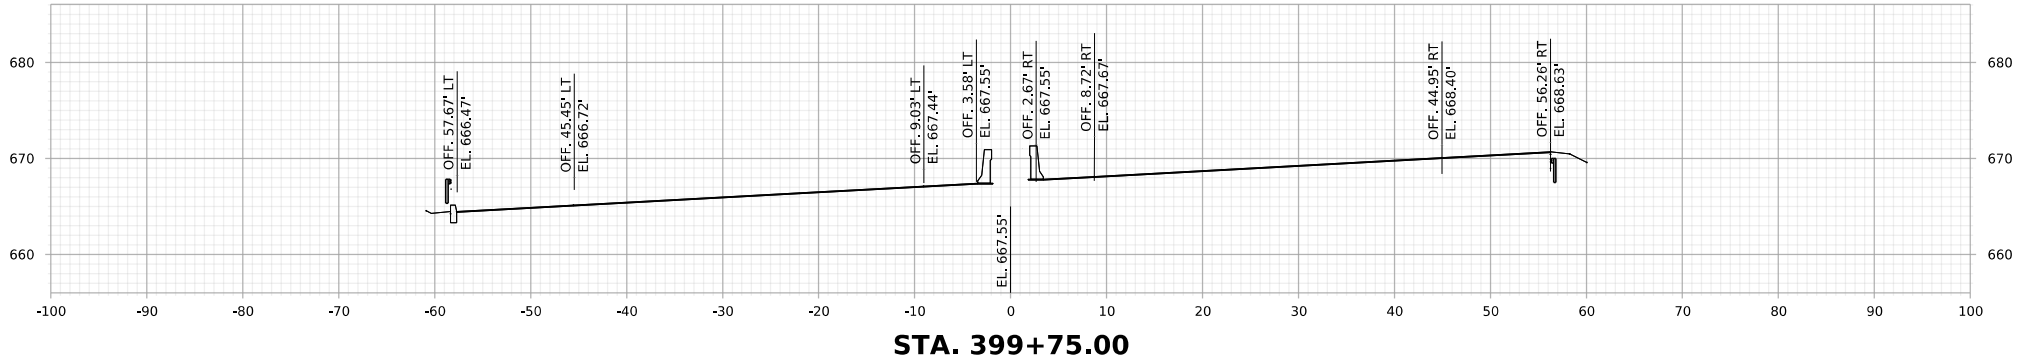

I-64


 


HDR ENGINEERING INC.
CHARLESTON, WV
681-341-6100


REVISION NUMBER	SHEET NUMBER	REVISION	DATE	BY

THE WEST VIRGINIA DEPARTMENT OF TRANSPORTATION
DIVISION OF HIGHWAYS
CROSS-SECTION SHEET

Public Roads Dkt.	State Dist. No.	State Project No.	Federal Project No.	County	Sheet No.	Total Sheets
W.V.	1	S320 -64- 57.44 00	NHPP-0064 (497)D	KANAWHA	105	108

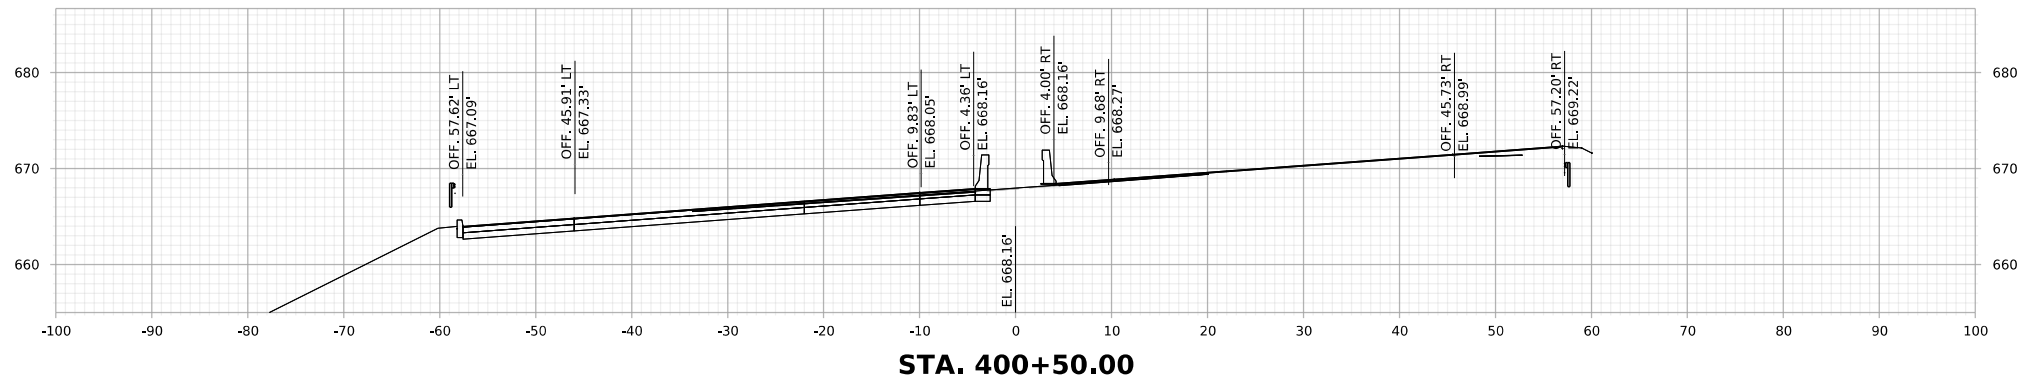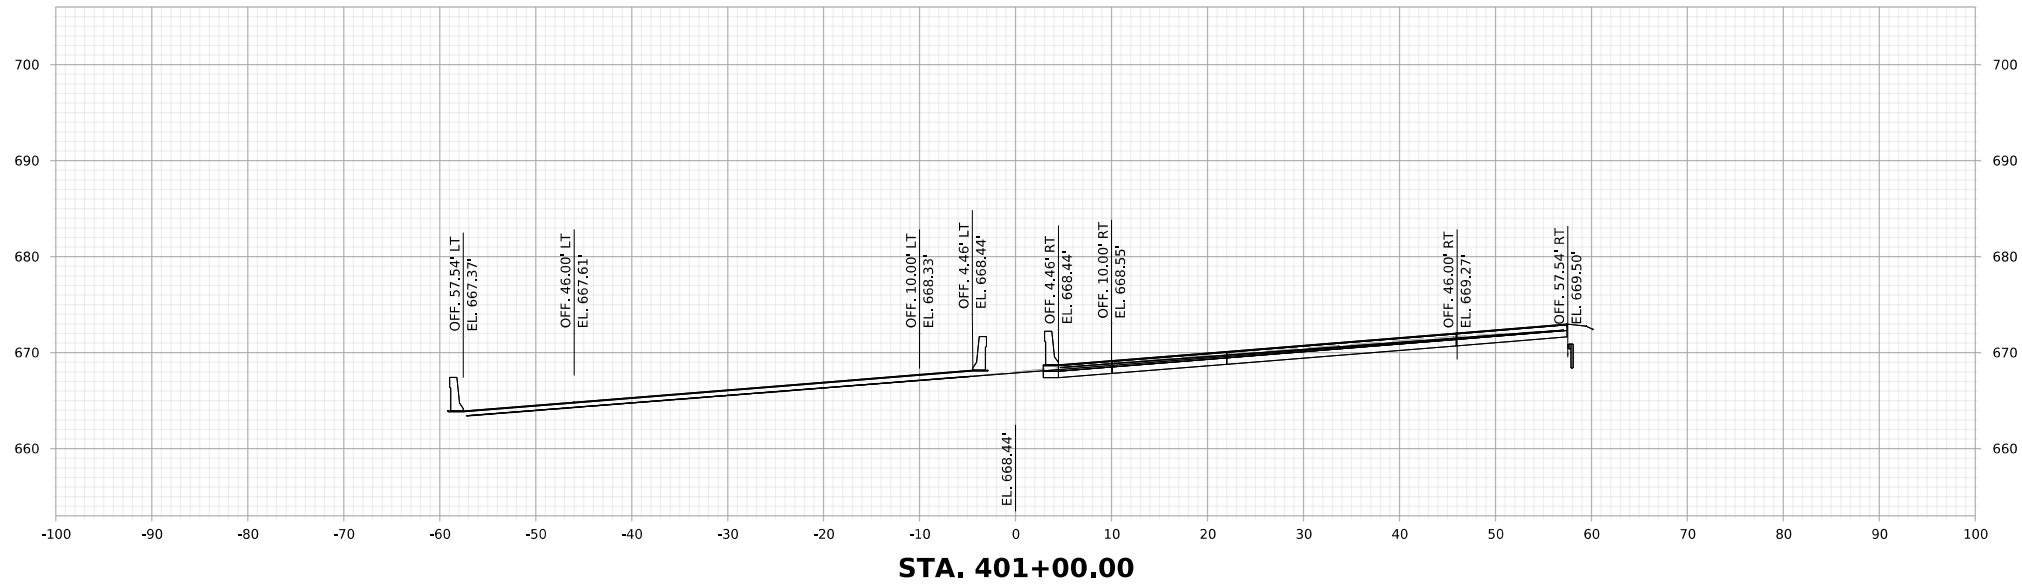

I-64

 


HDR ENGINEERING INC.
CHARLESTON, WV
681-341-6100


REVISION NUMBER	SHEET NUMBER	REVISION	DATE	BY

THE WEST VIRGINIA DEPARTMENT OF TRANSPORTATION
DIVISION OF HIGHWAYS
CROSS-SECTION SHEET

Public Roads Div.	State Dist. No.	State Project No.	Federal Project No.	County	Sheet No.	Total Sheets
W.V.	1	S320 -64- 57.44 00	NHPP-0064 (497)D	KANAWHA	106	108

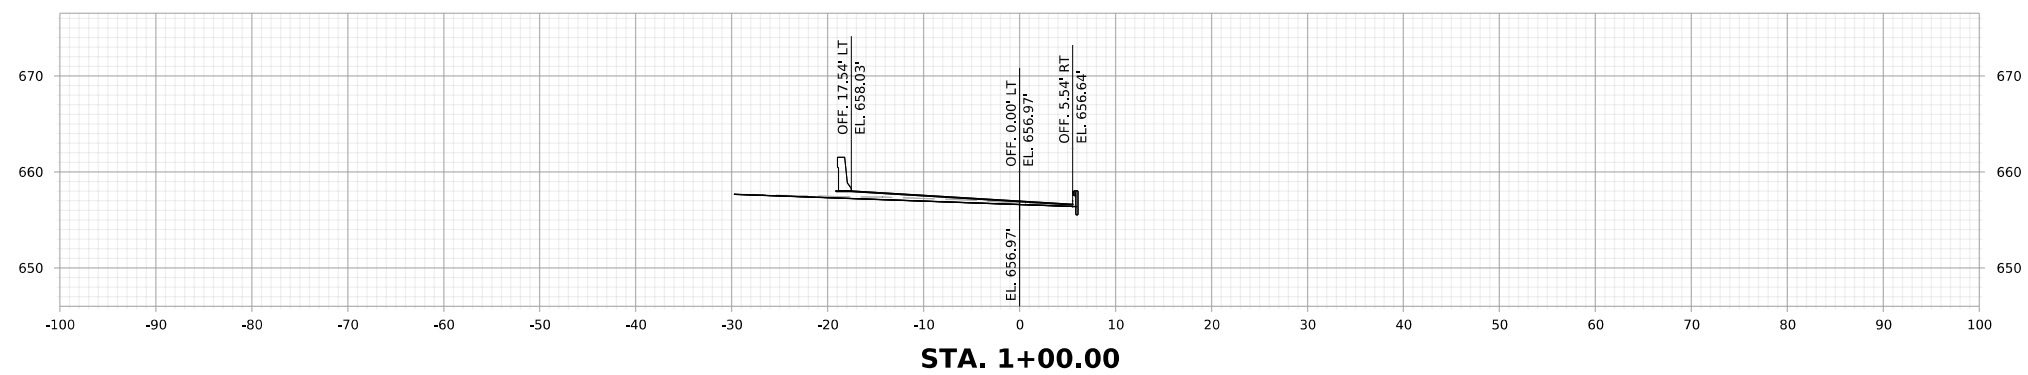

RAMP D

 



HDR ENGINEERING INC.
CHARLESTON, WV
681-341-6100

REVISION NUMBER	SHEET NUMBER	REVISION	DATE	BY


THE WEST VIRGINIA DEPARTMENT OF TRANSPORTATION
DIVISION OF HIGHWAYS

CROSS-SECTION SHEET

Public Roads Div.	State Dist. No.	State Project No.	Federal Project No.	County	Sheet No.	Total Sheets
W.V.	1	S320 -64- 57.44 00	NHPP-0064 (497)D	KANAWHA	108	108

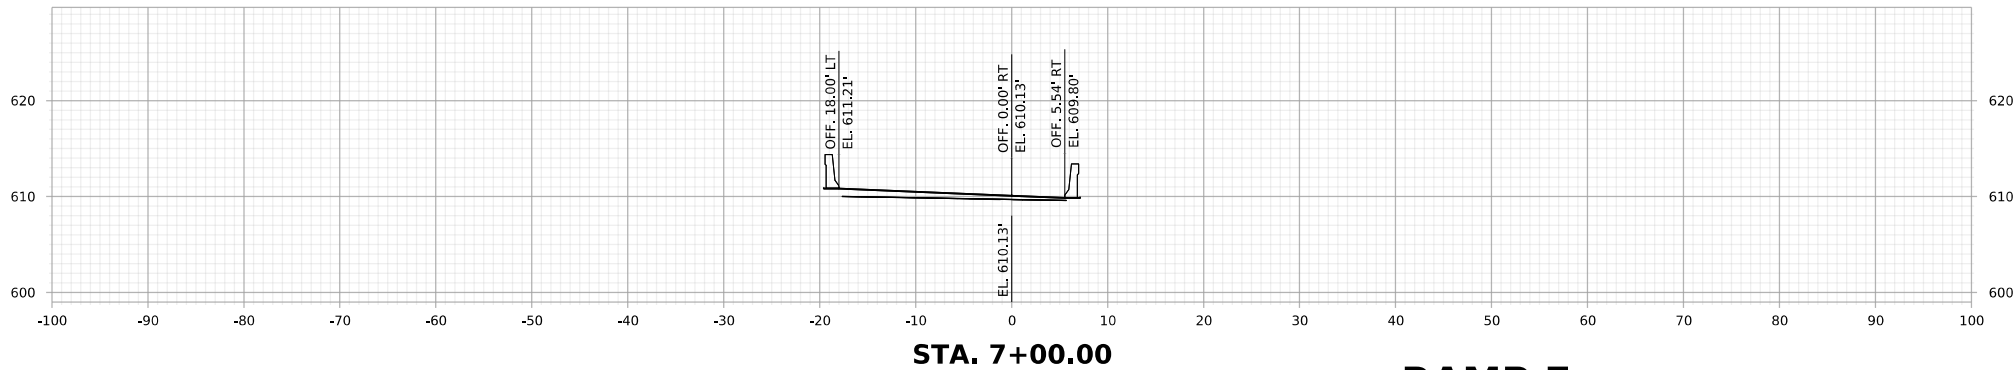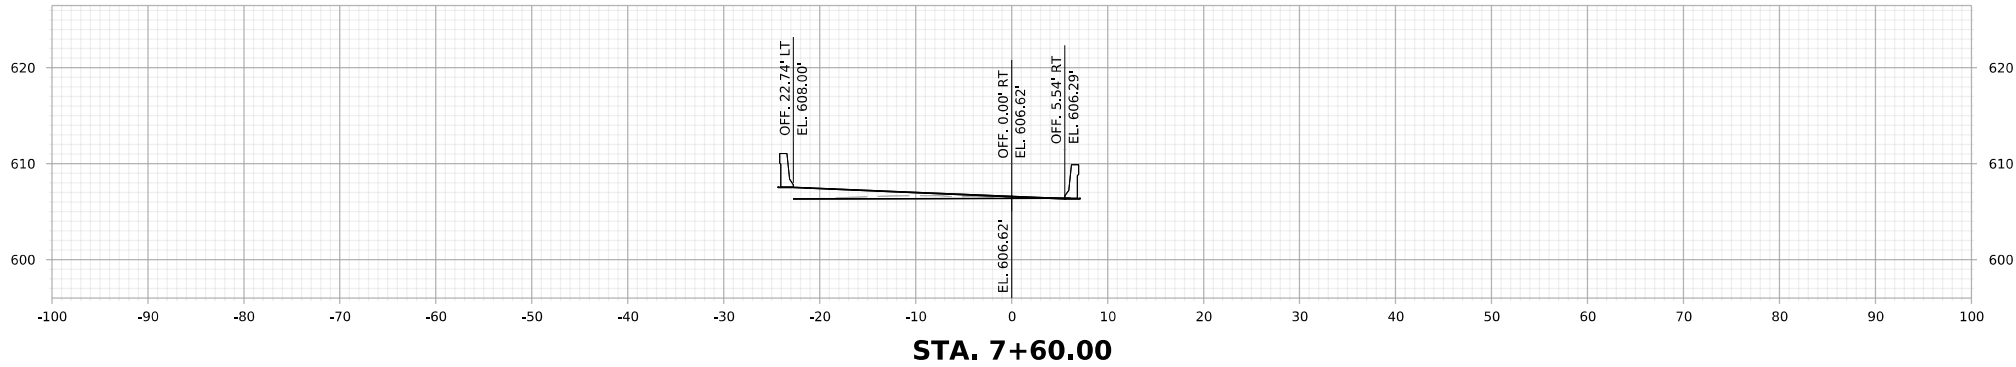

RAMP F

 



HDR ENGINEERING INC.
CHARLESTON, WV
681-341-6100

REVISION NUMBER	SHEET NUMBER	REVISION	DATE	BY

THE WEST VIRGINIA DEPARTMENT OF TRANSPORTATION
DIVISION OF HIGHWAYS
CROSS-SECTION SHEET