



H. LABAN WHITE MEMORIAL BRIDGE PROJECT


Proposed Alternatives

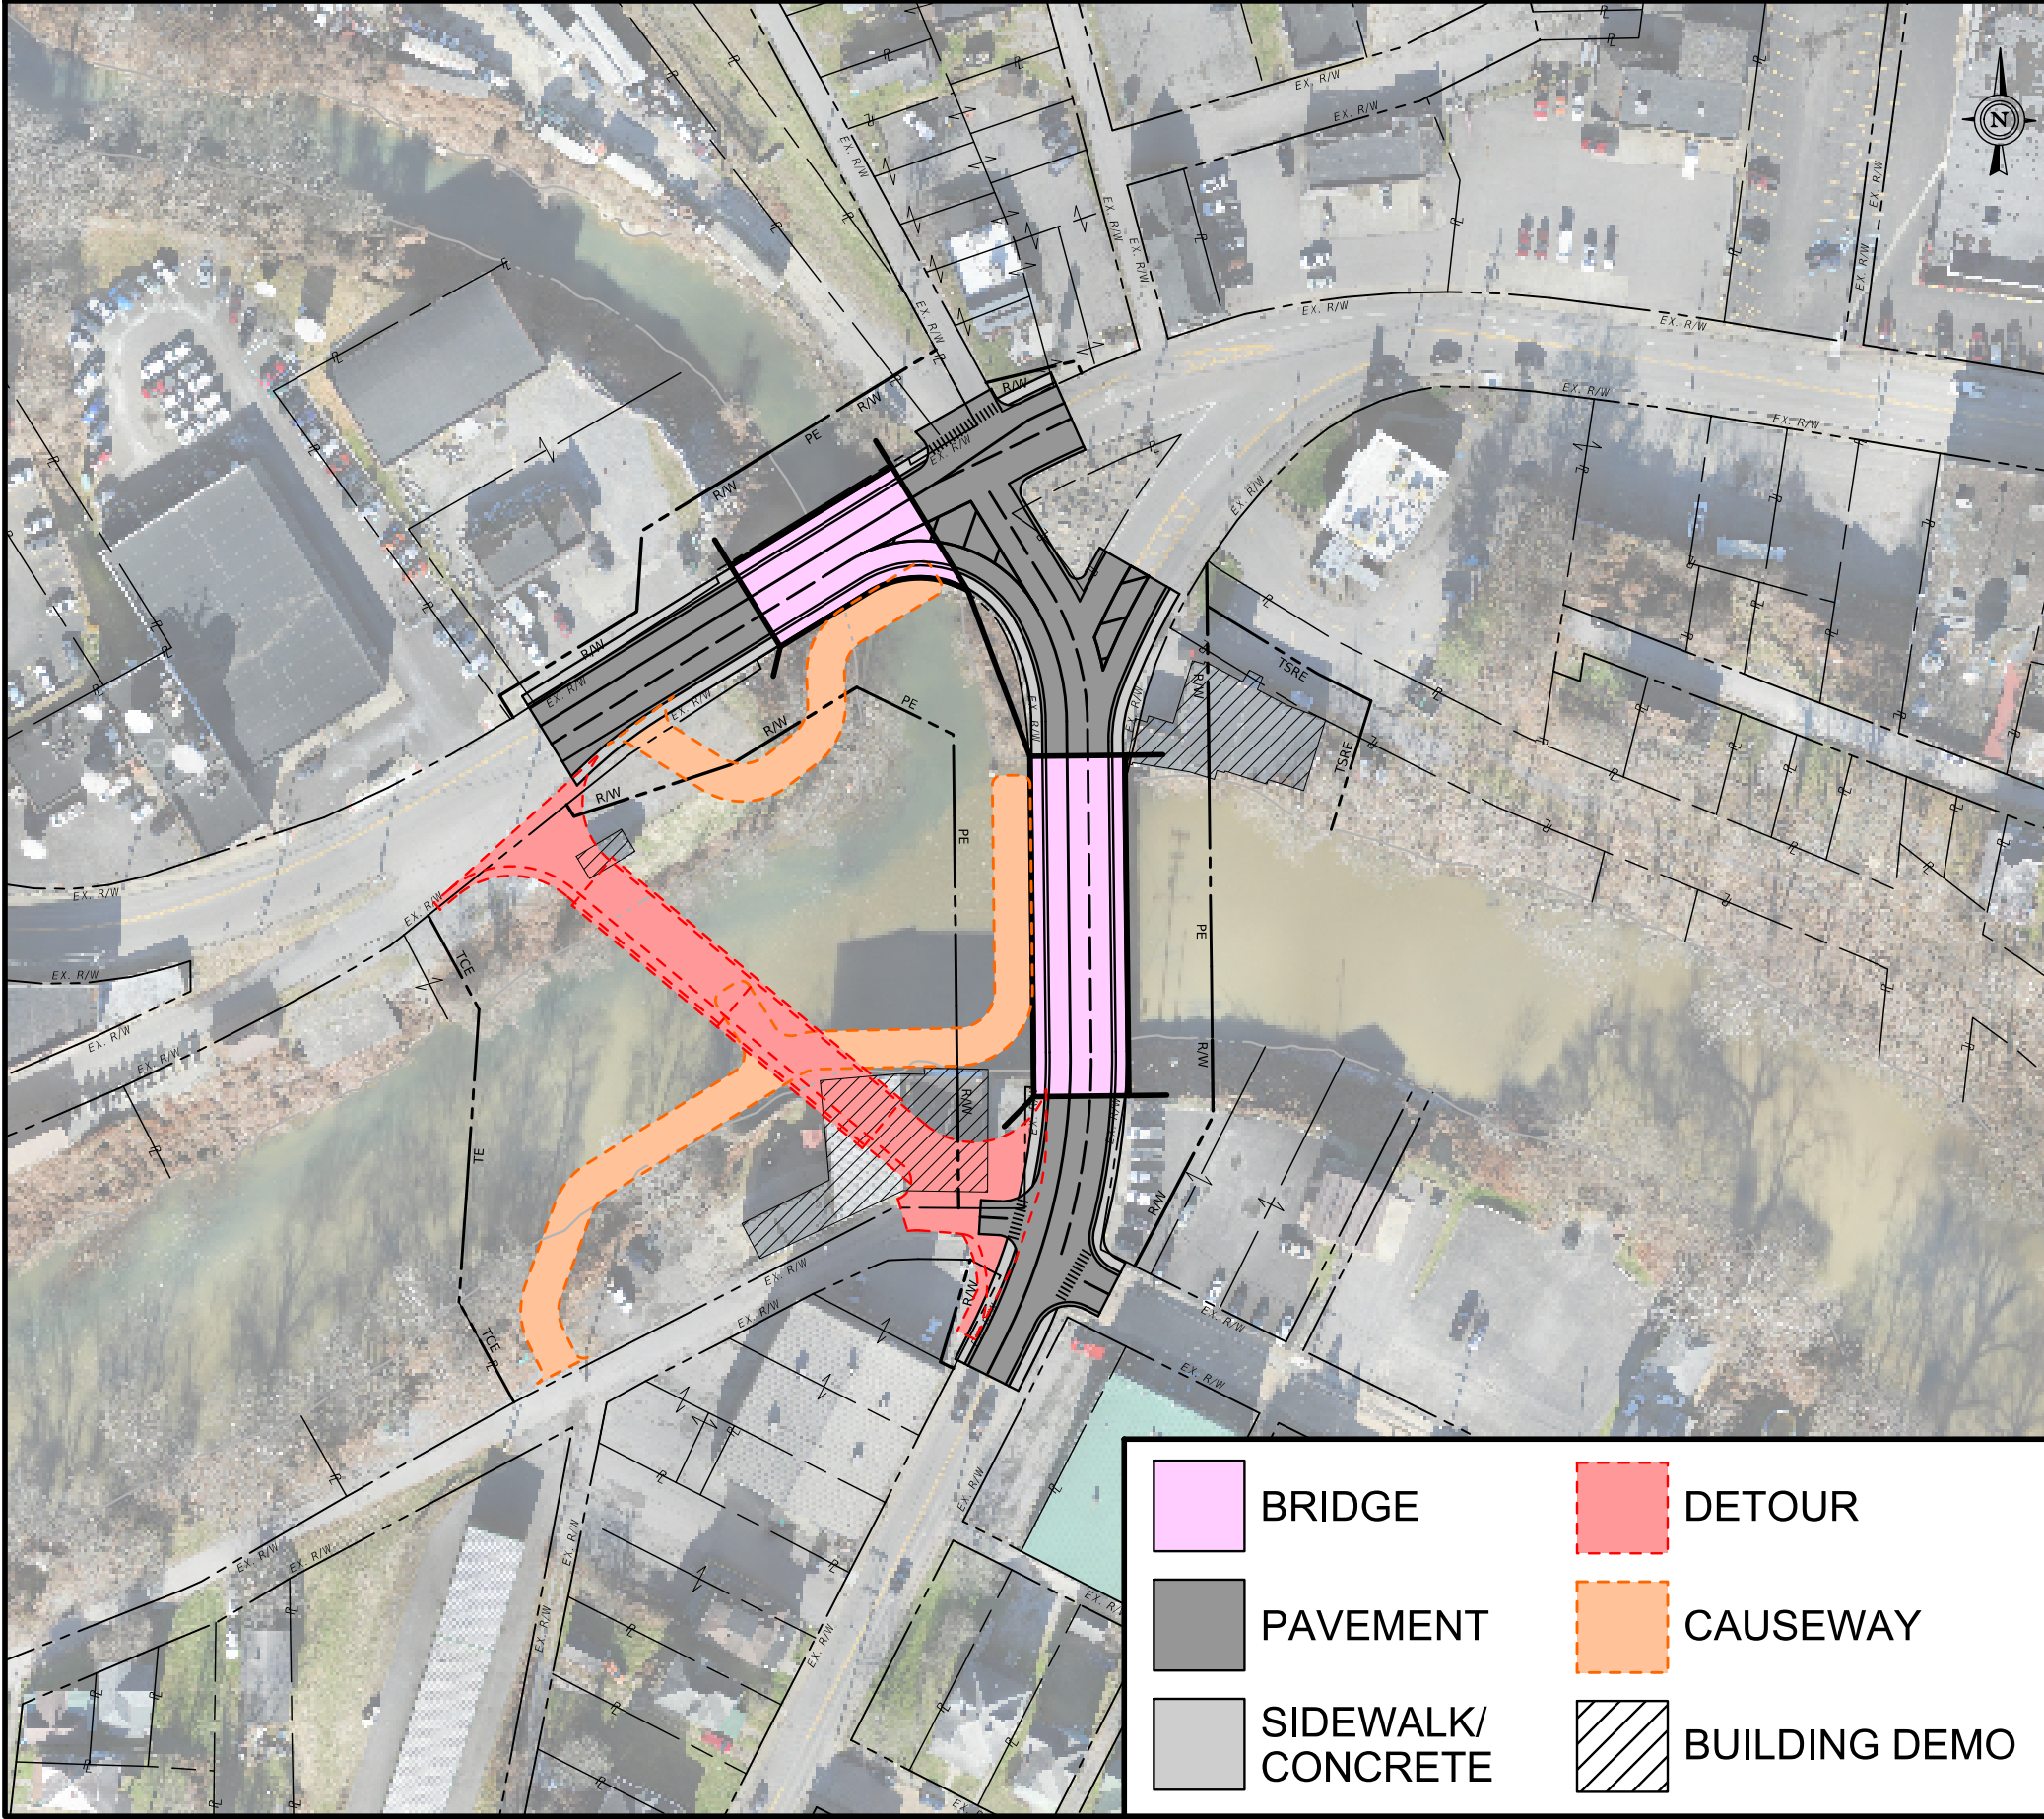


ALTERNATIVE 1

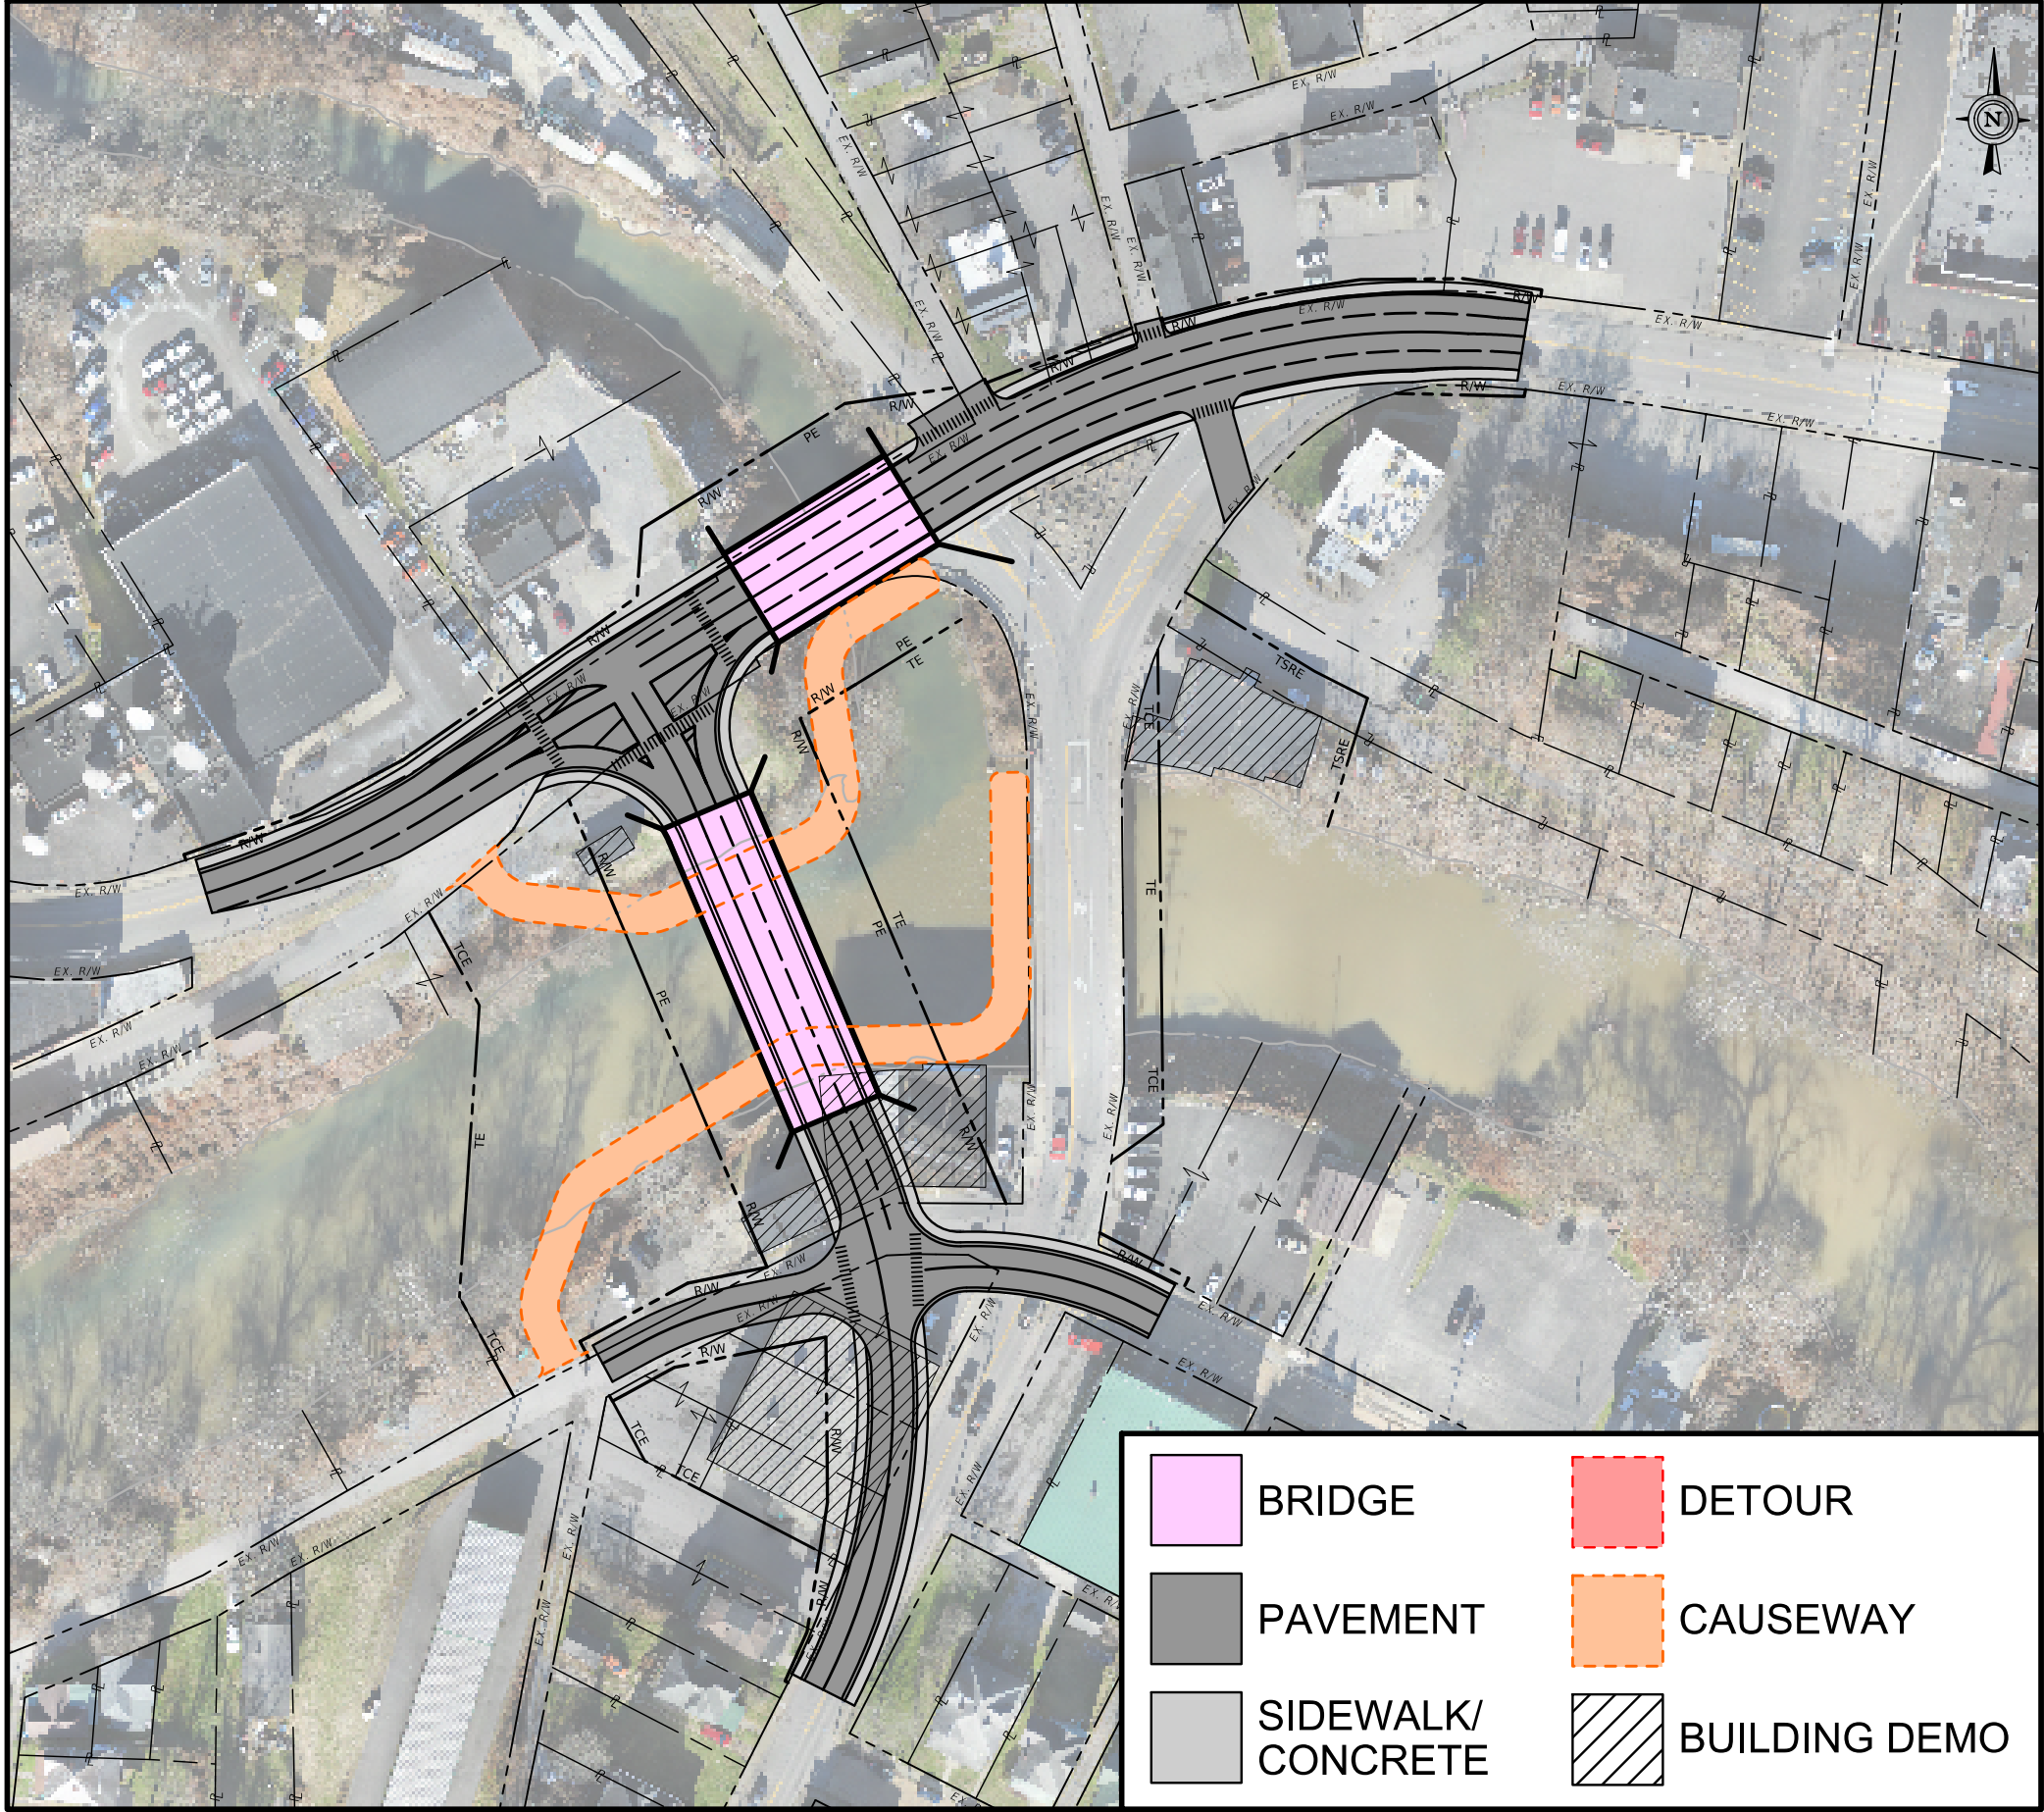


ALTERNATIVE 4

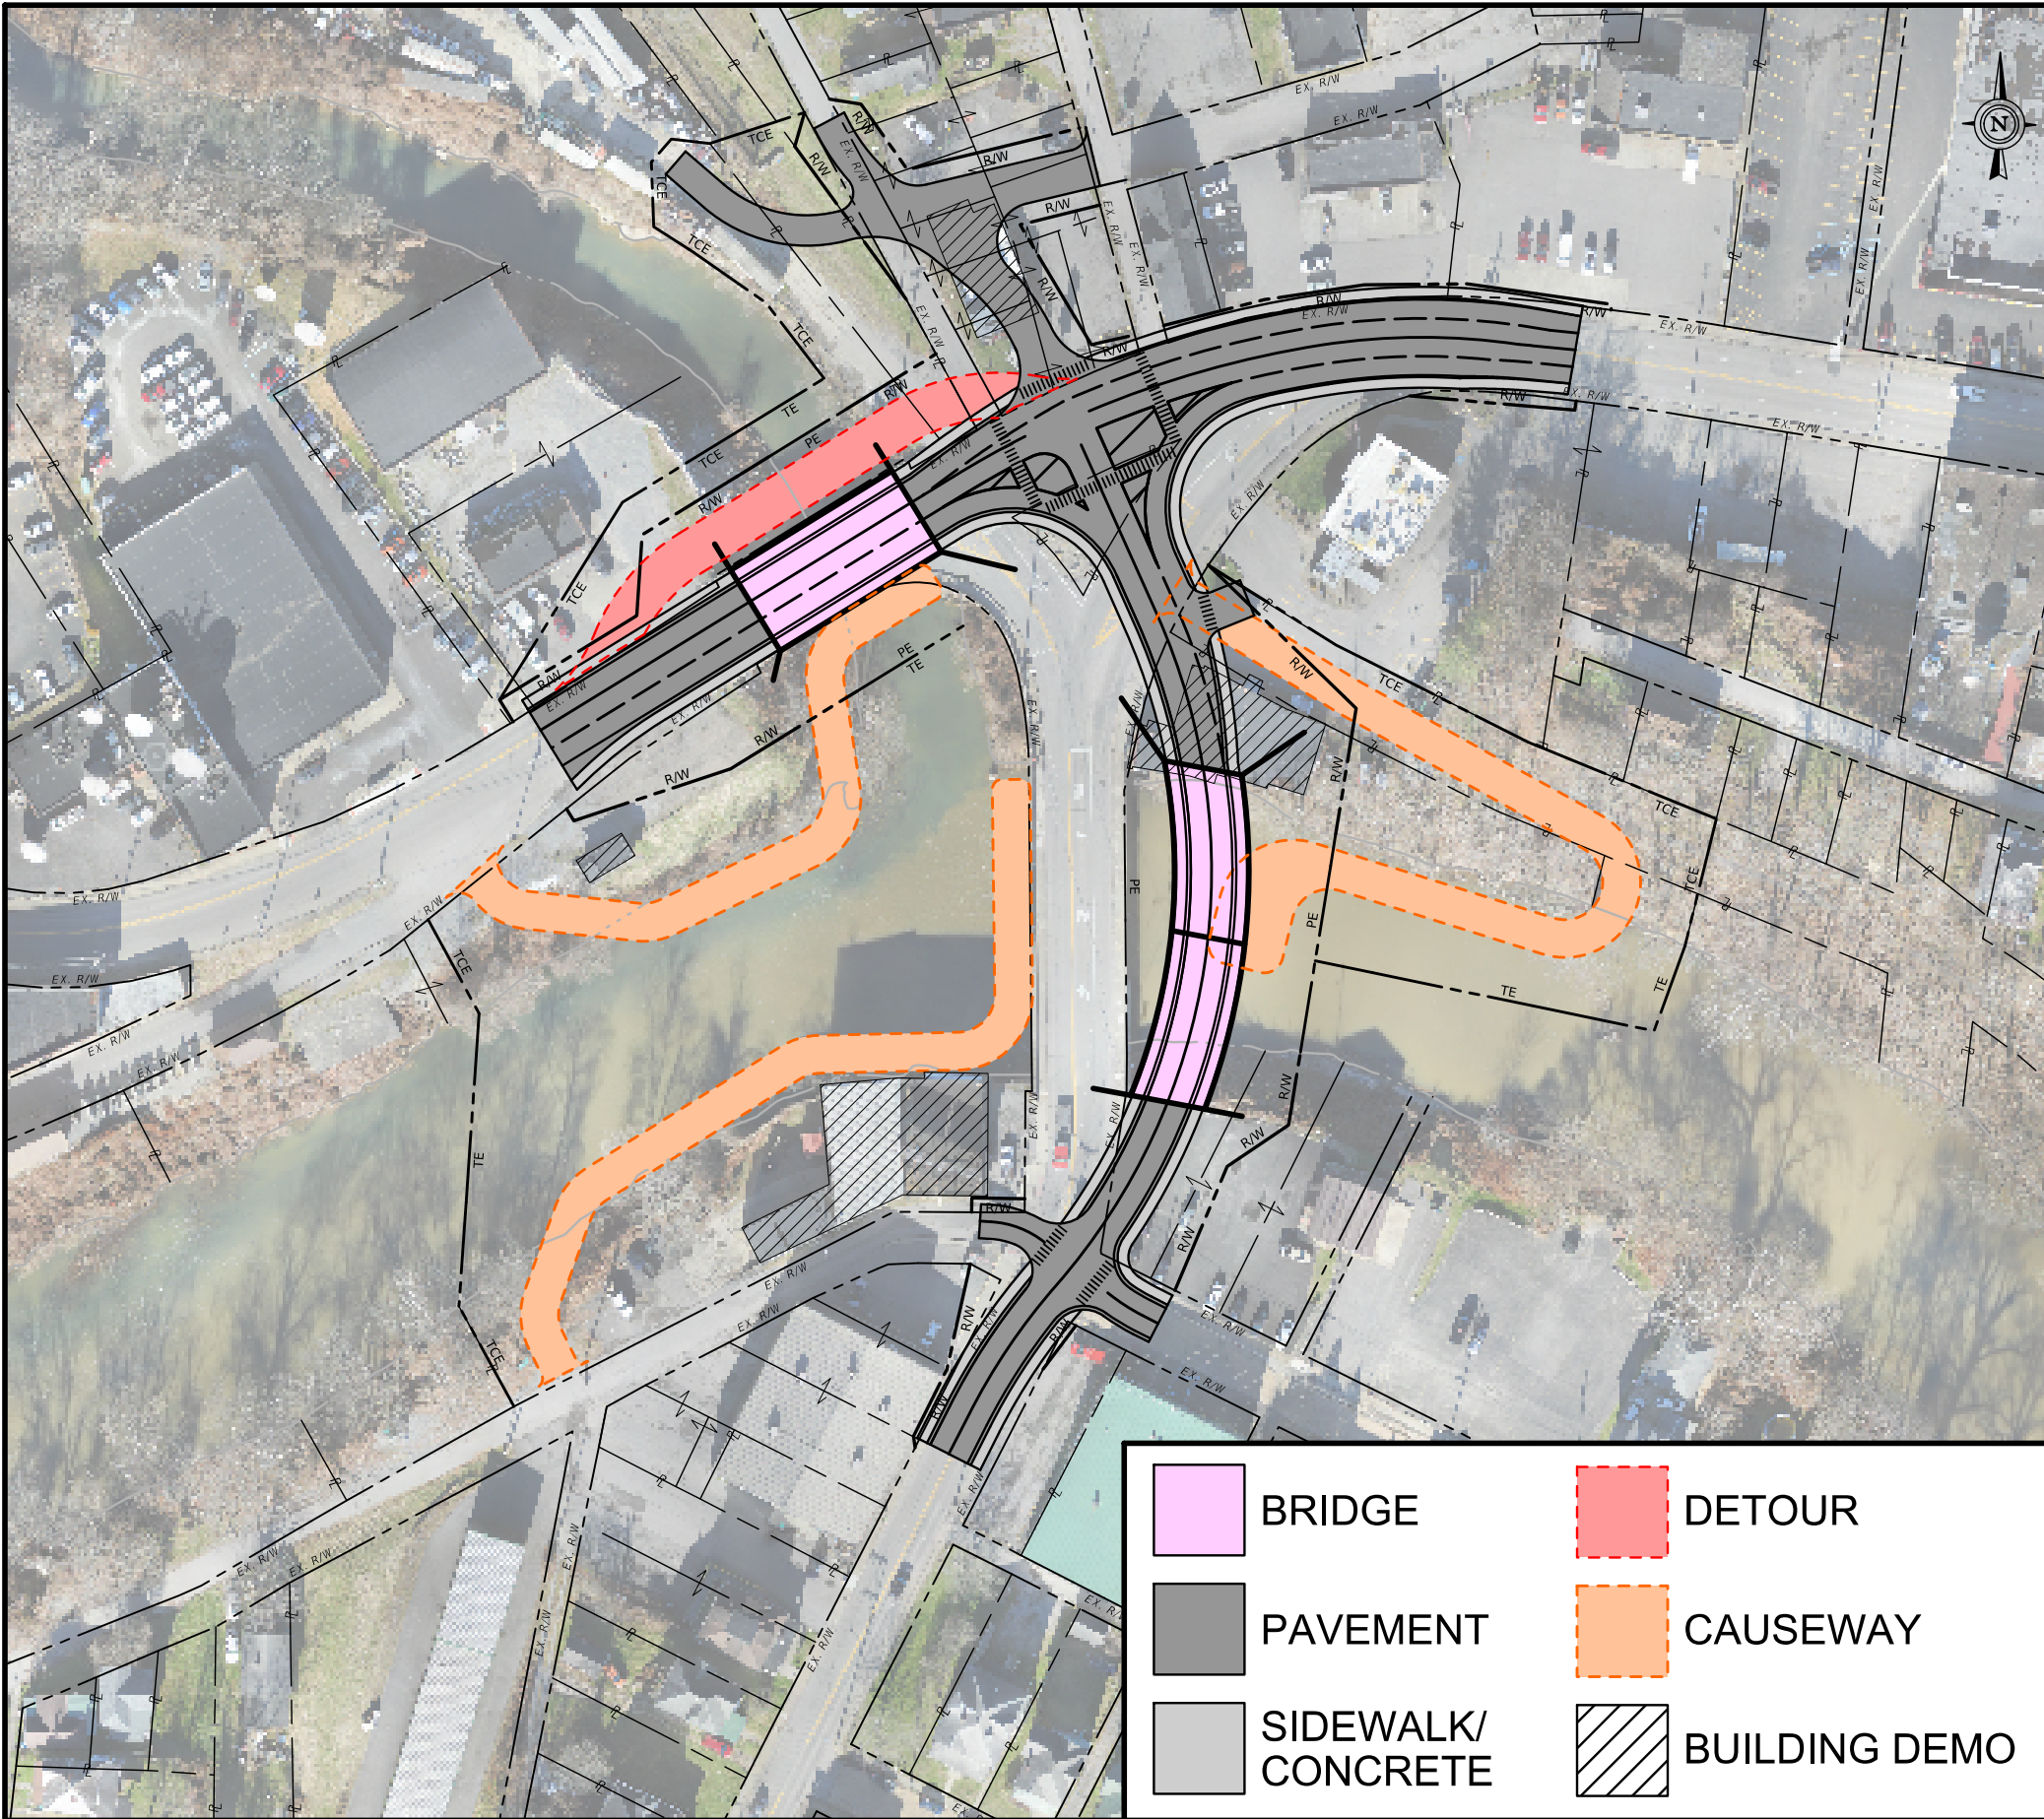


ALTERNATIVE 2

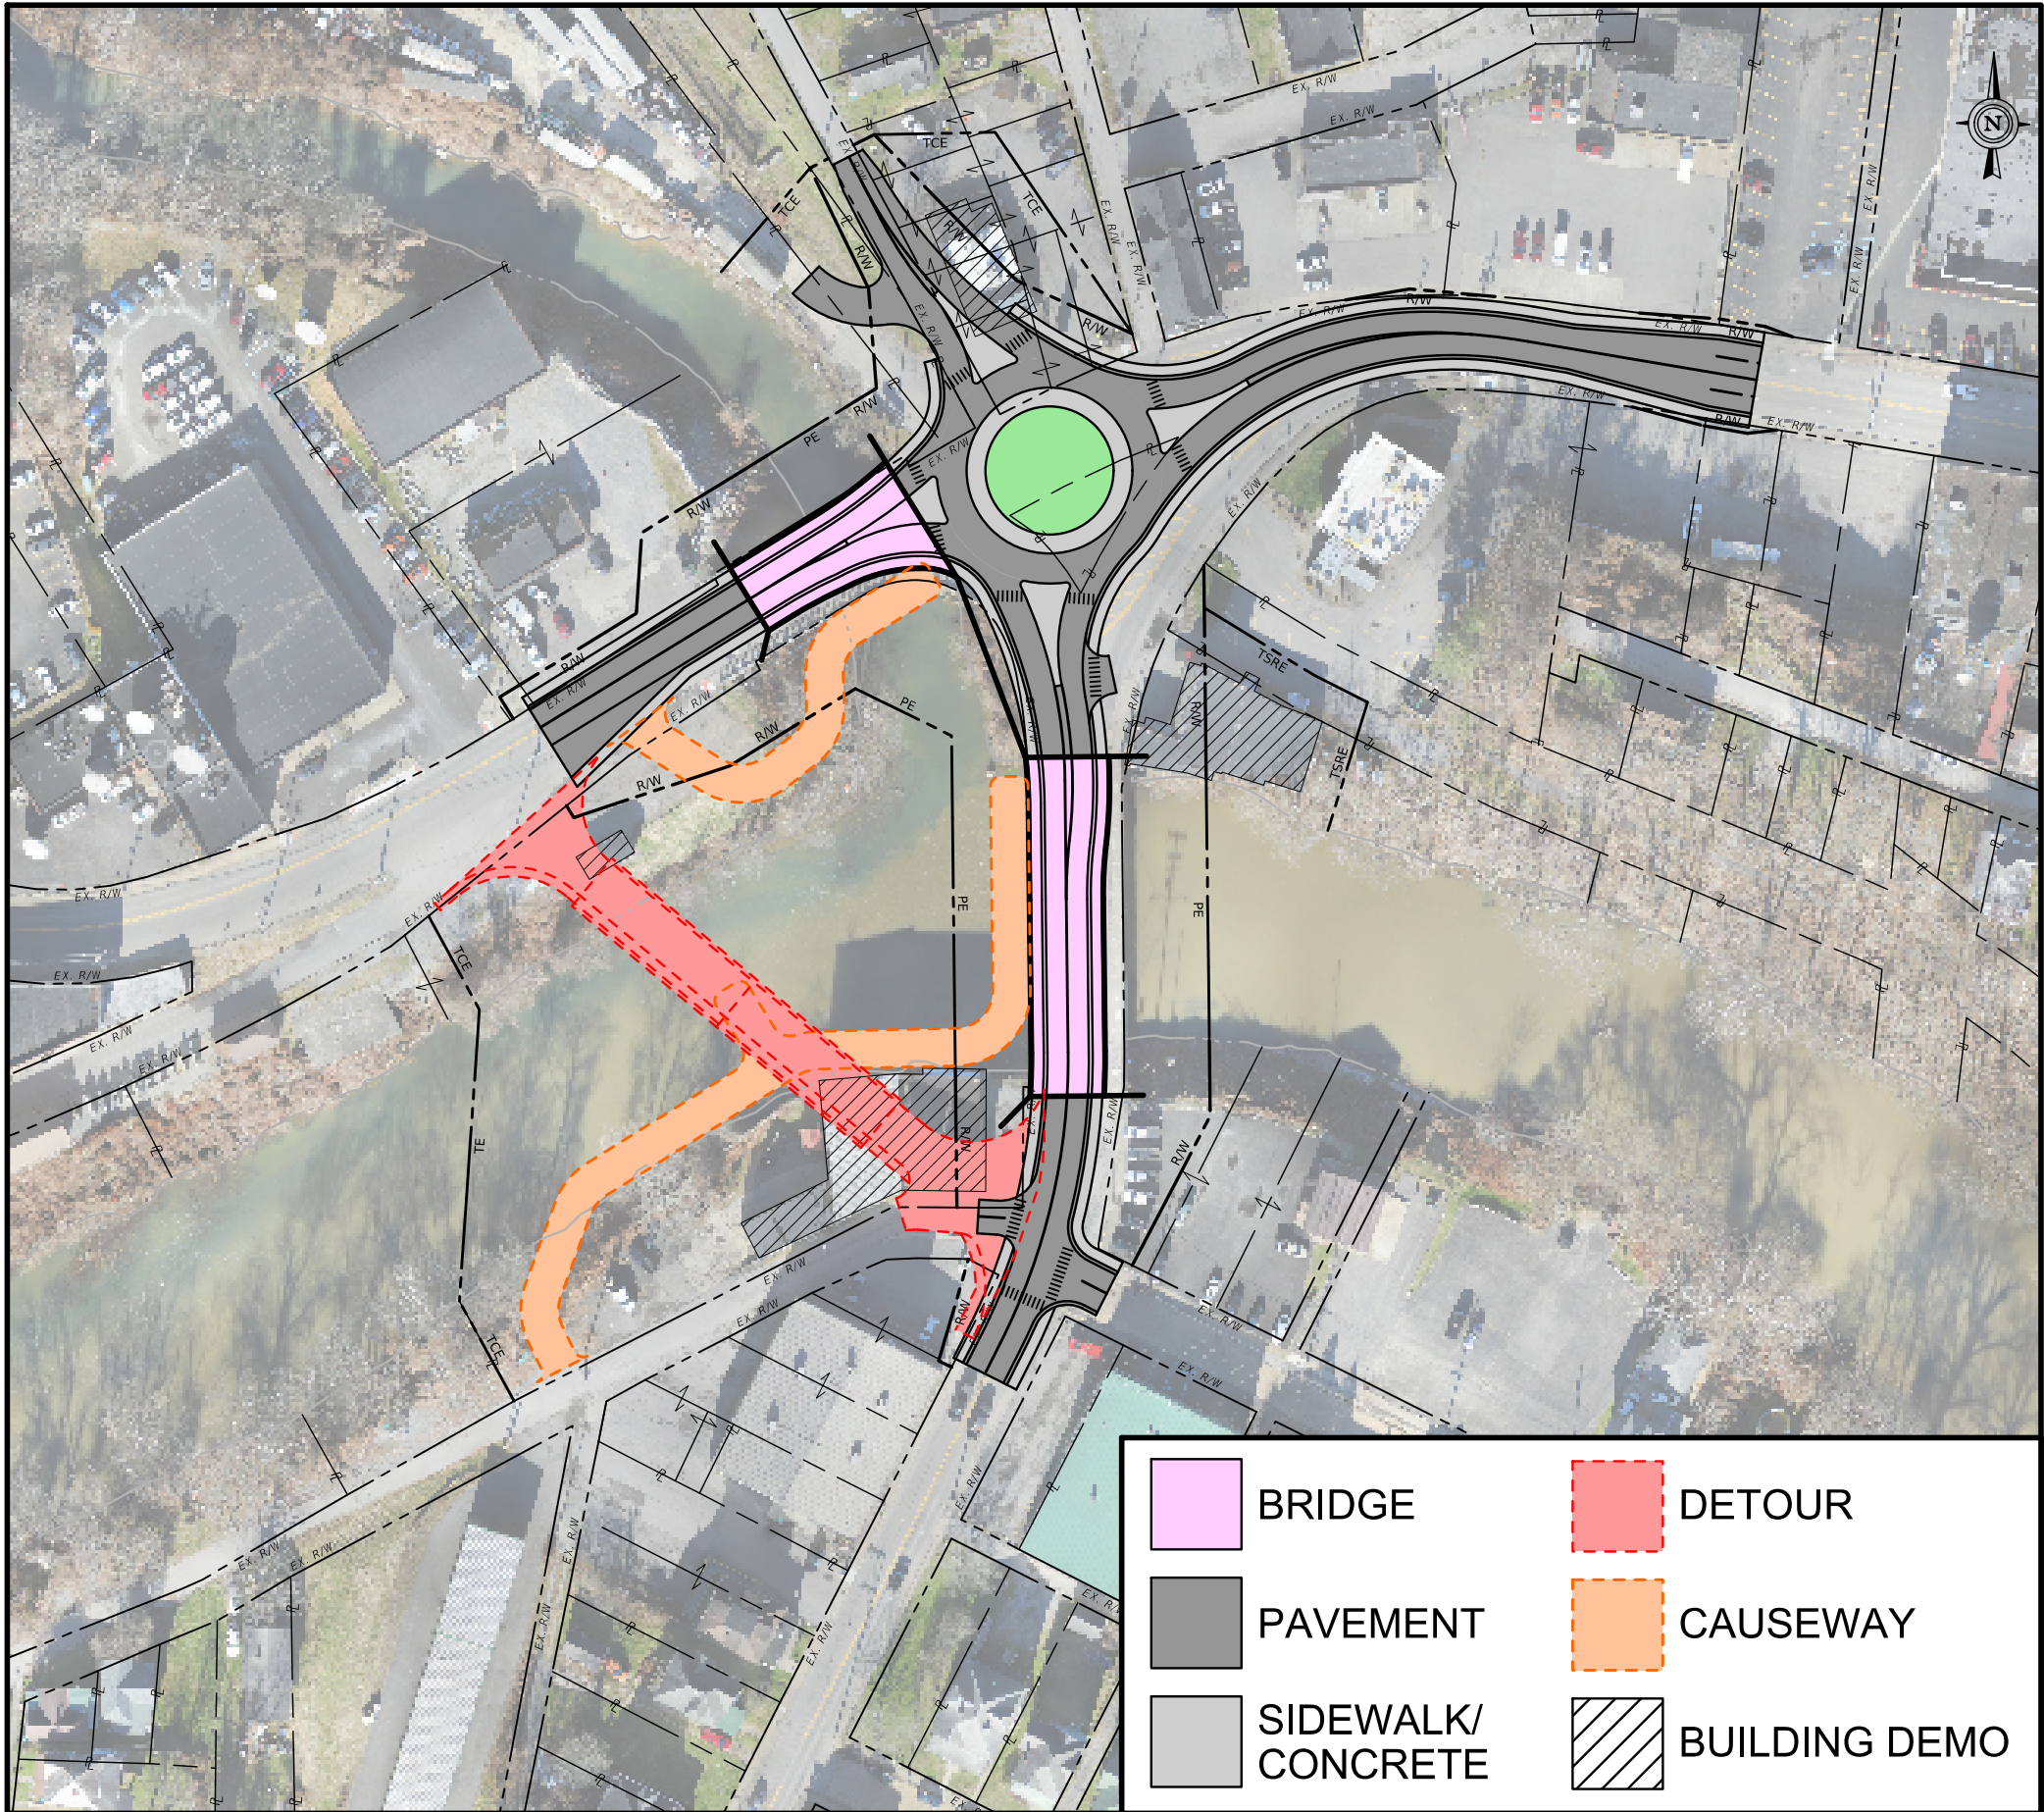

ALTERNATIVE 5

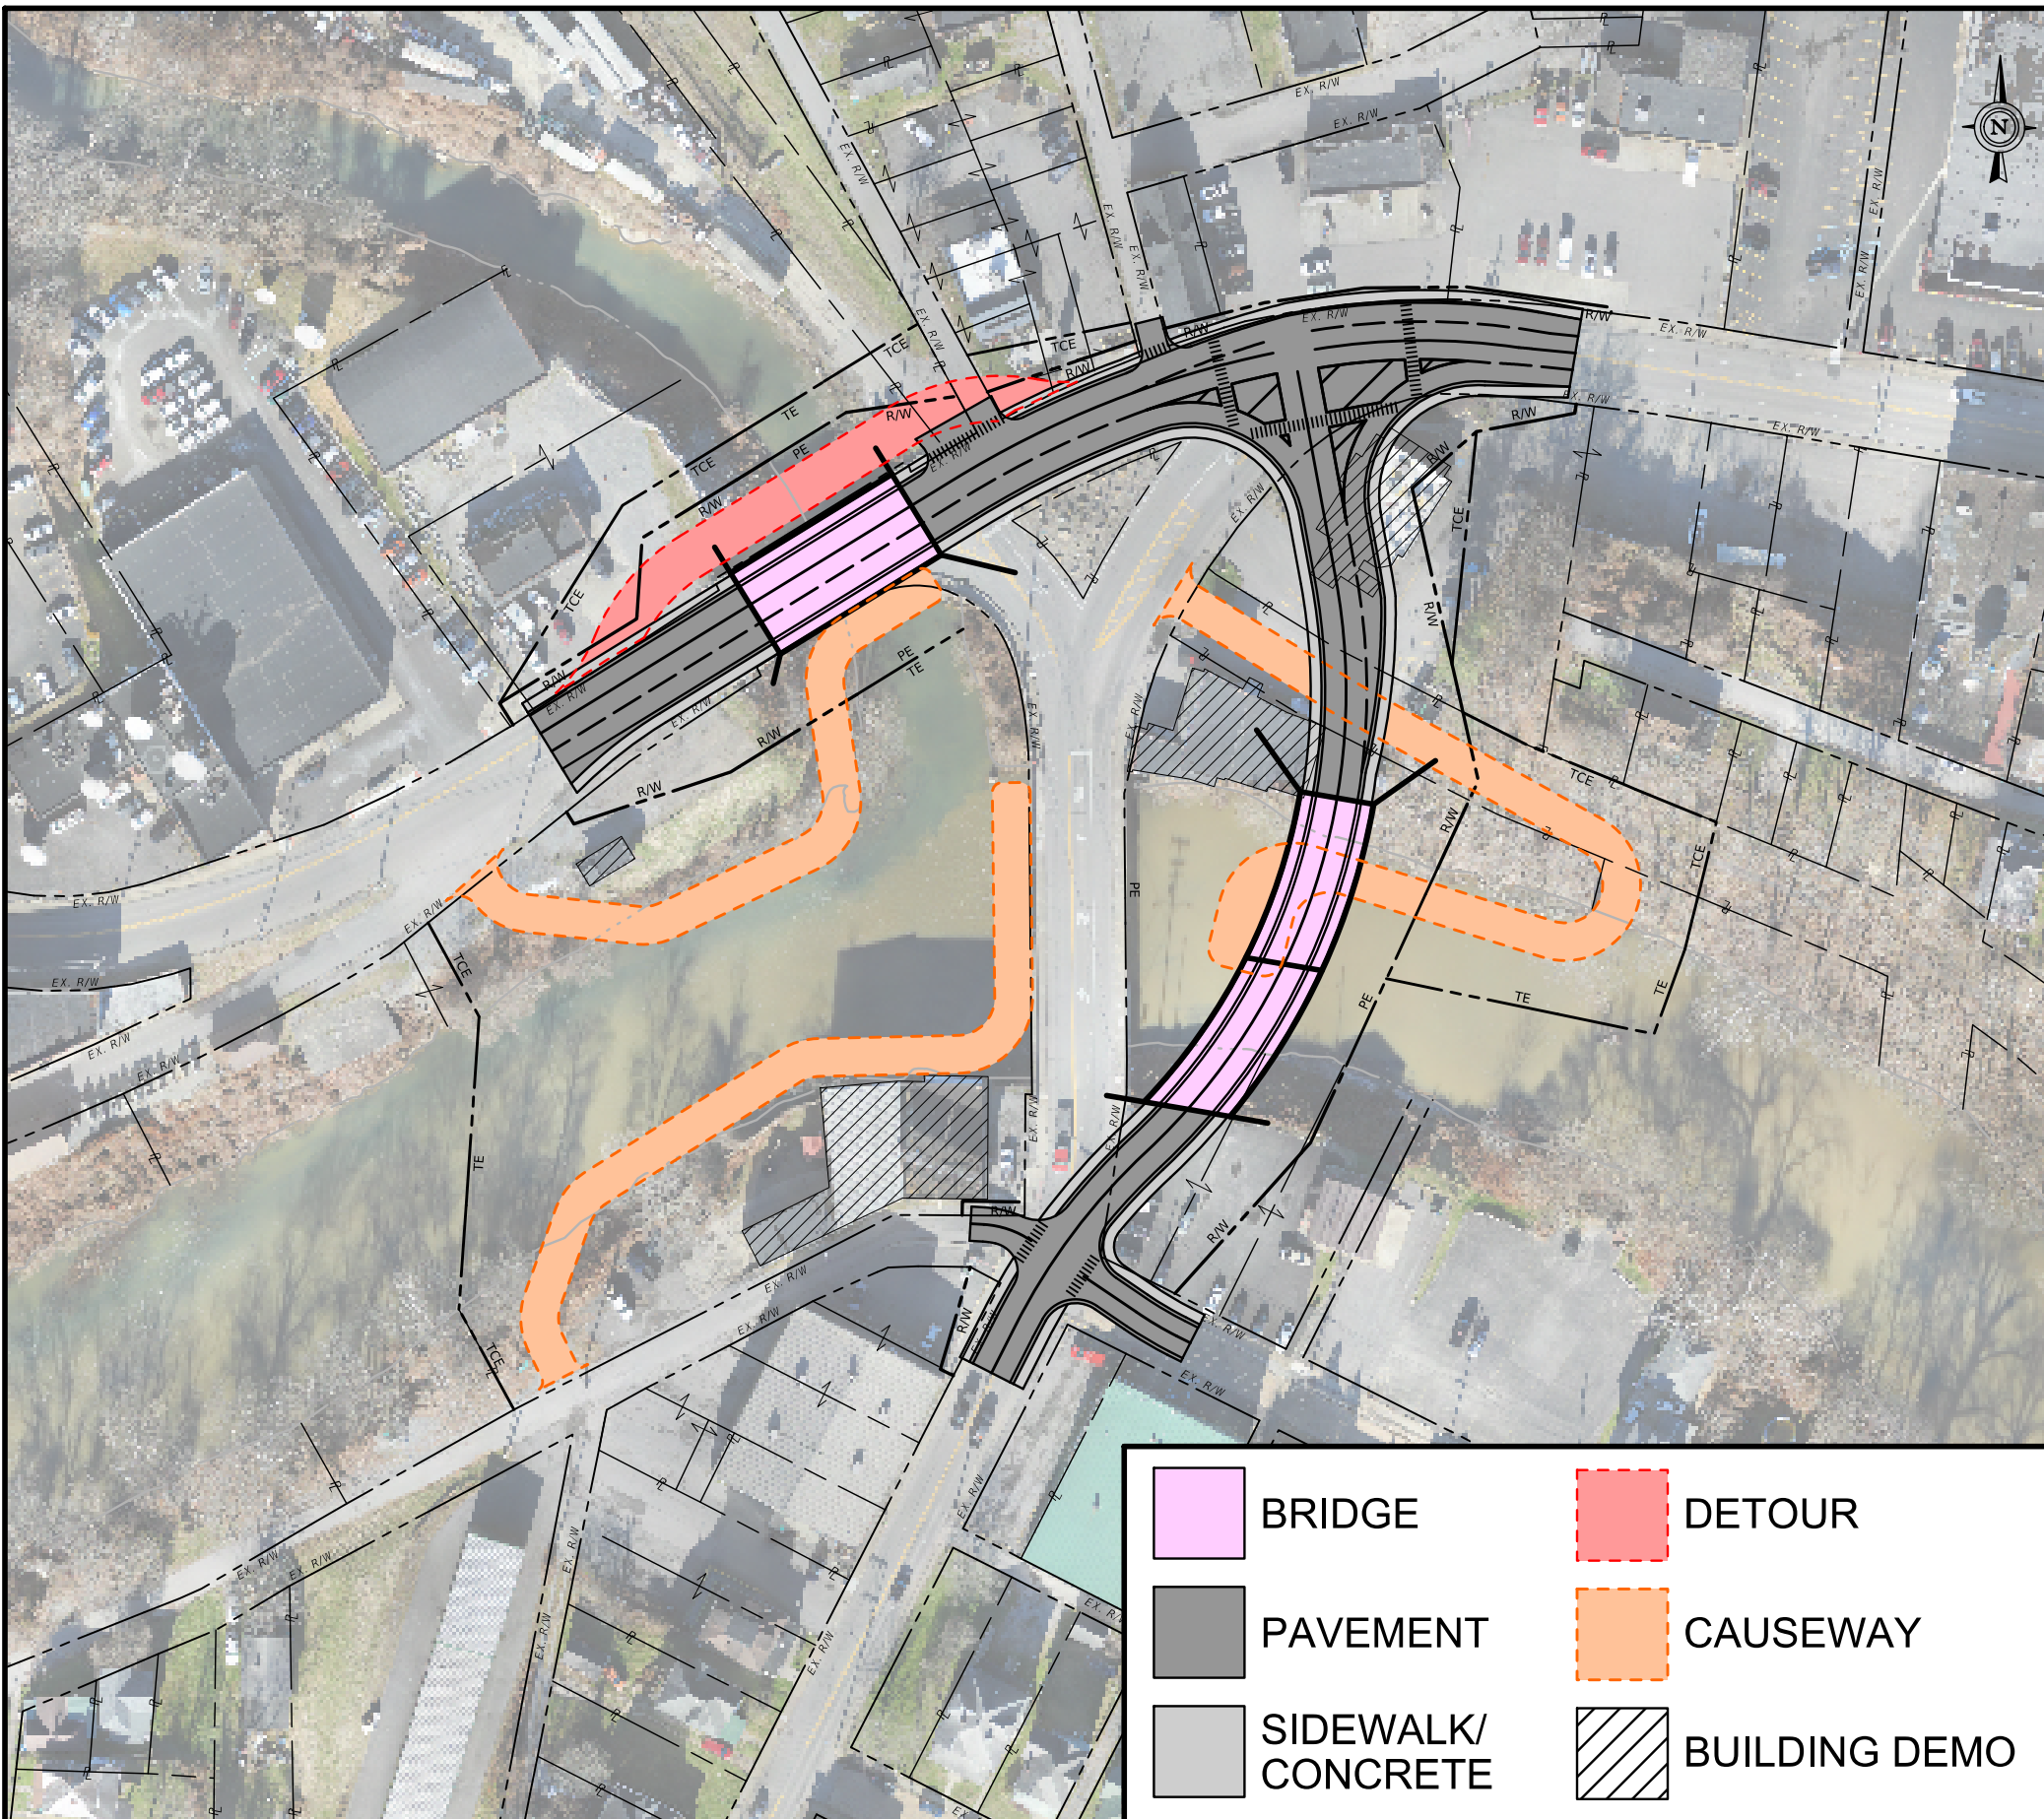

ALTERNATIVE 3

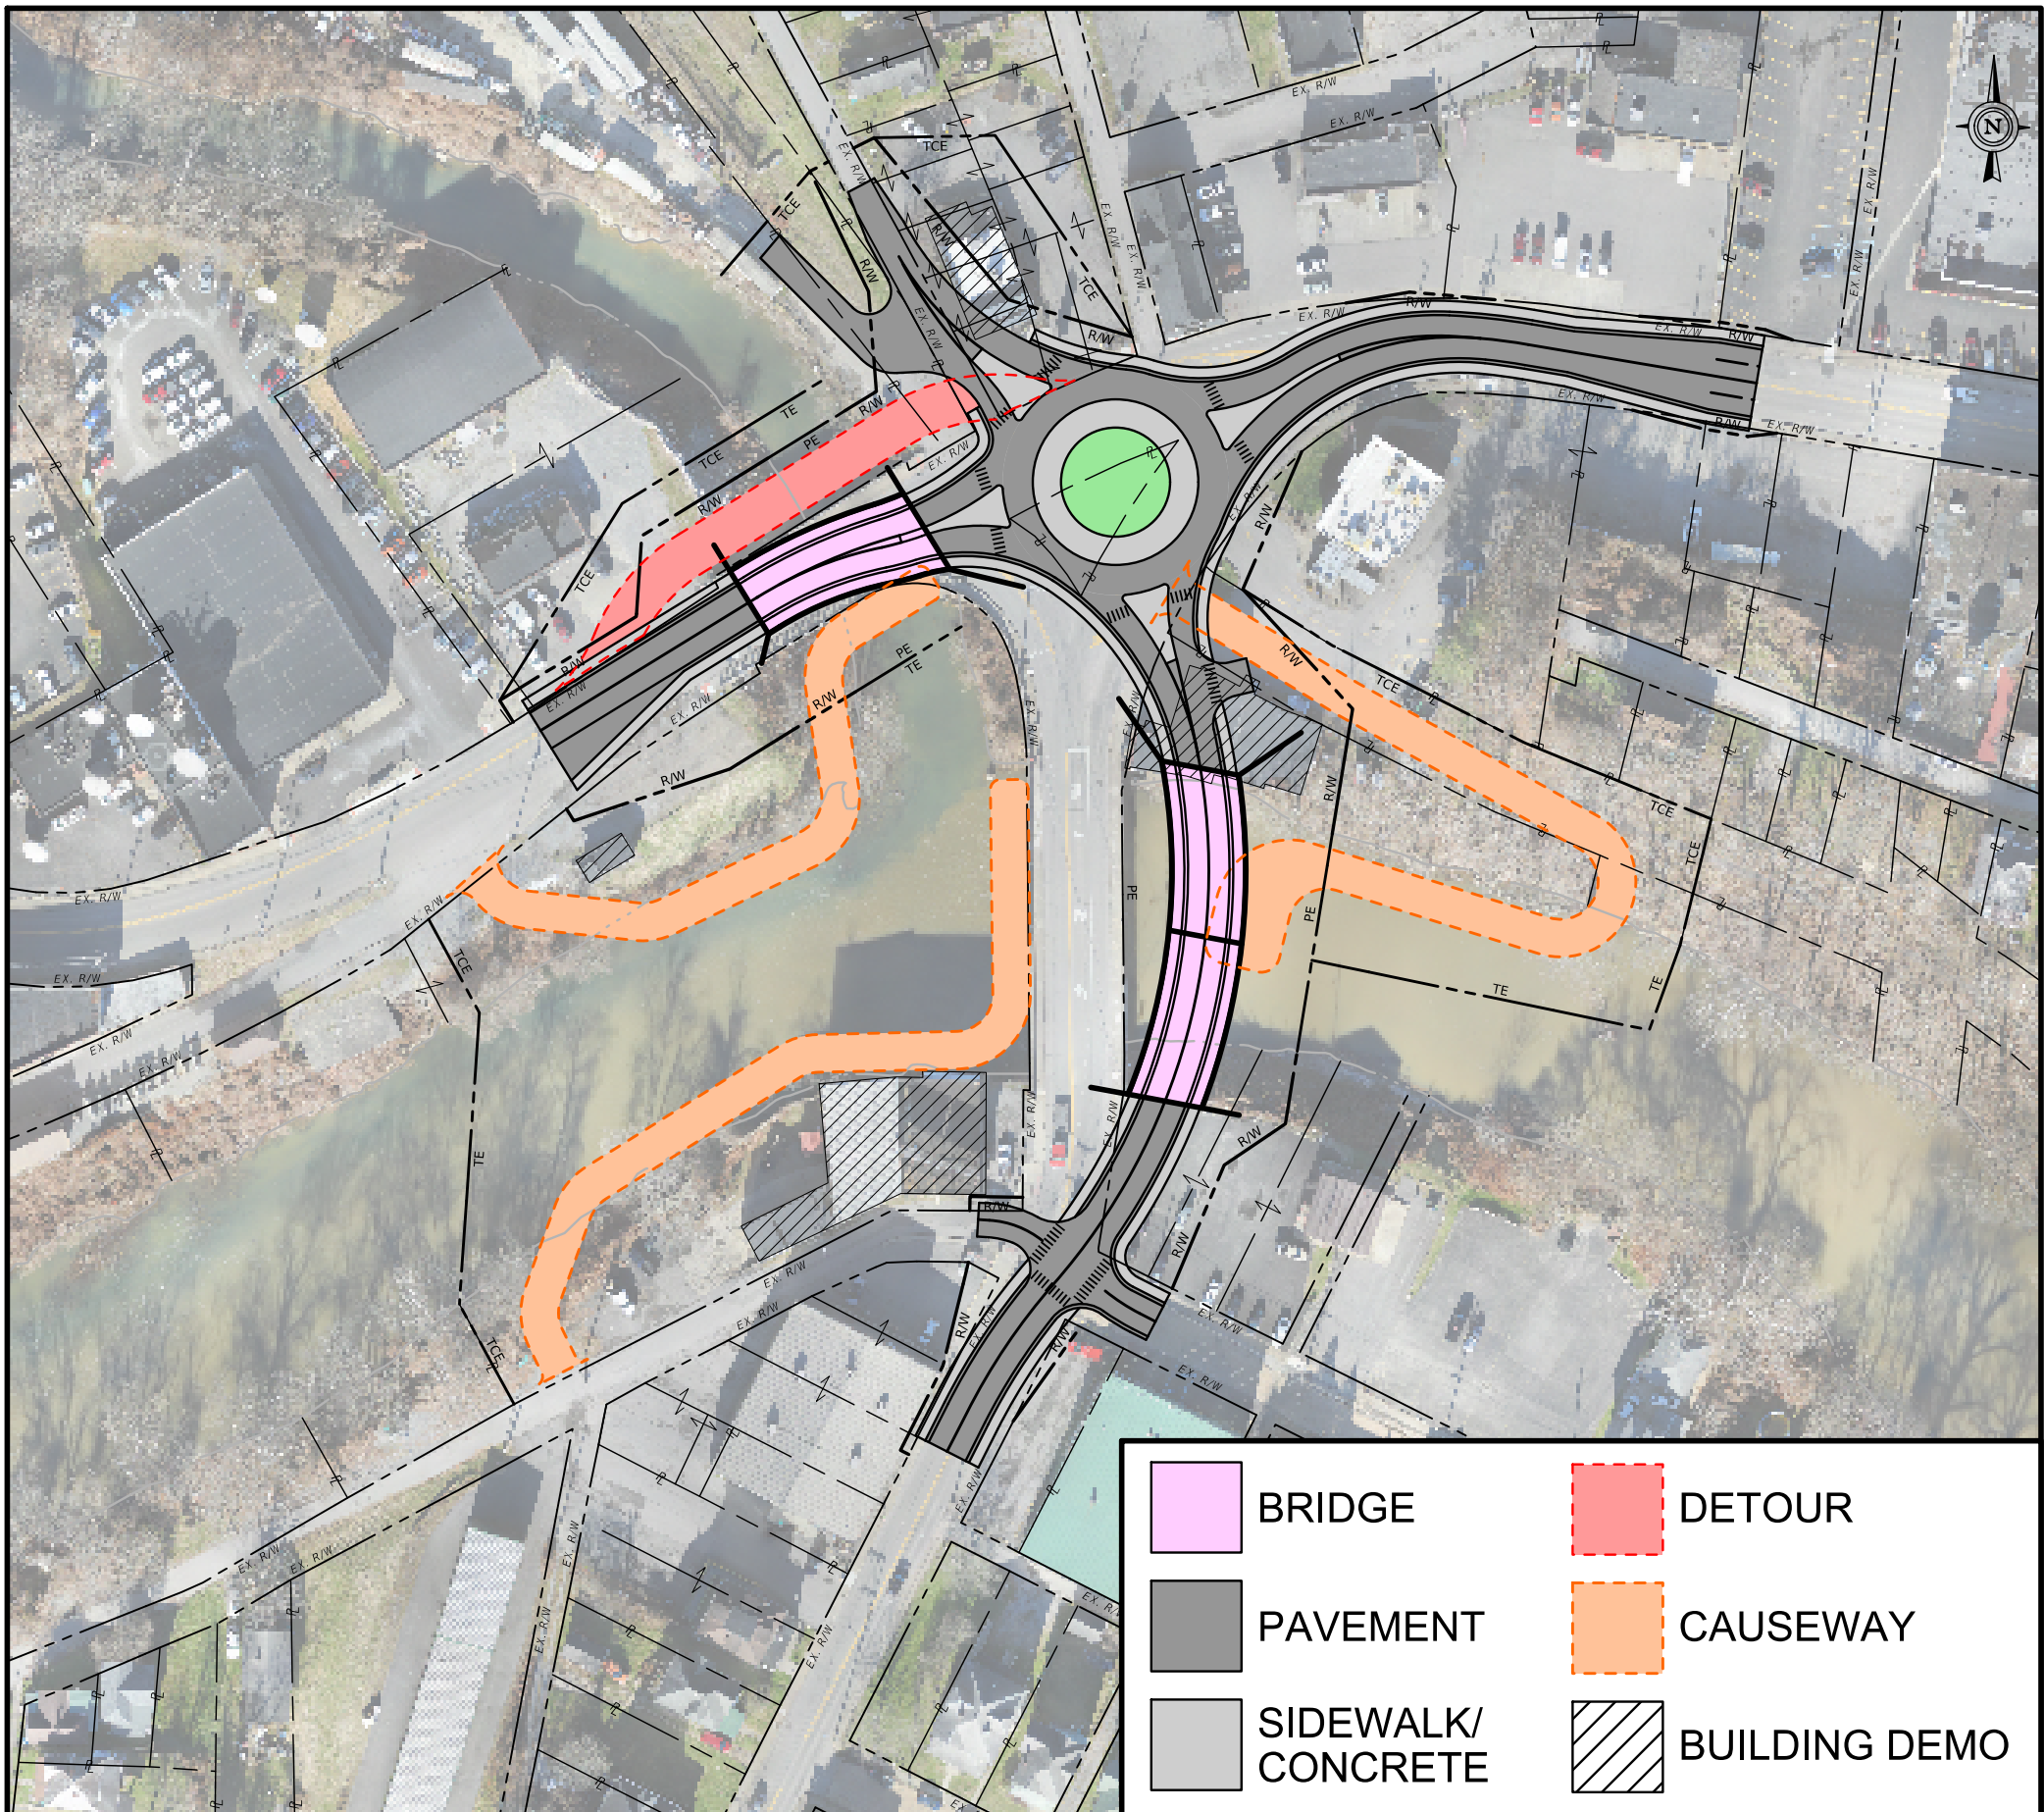

ALTERNATIVE 6