


THREE (3) STATUES (MAN IN PRAYER)
ALL DIFFERENT W/SAFETY VEST, WORK
BOOTS & HARD HATS IN HAND (LIFE SIZE)

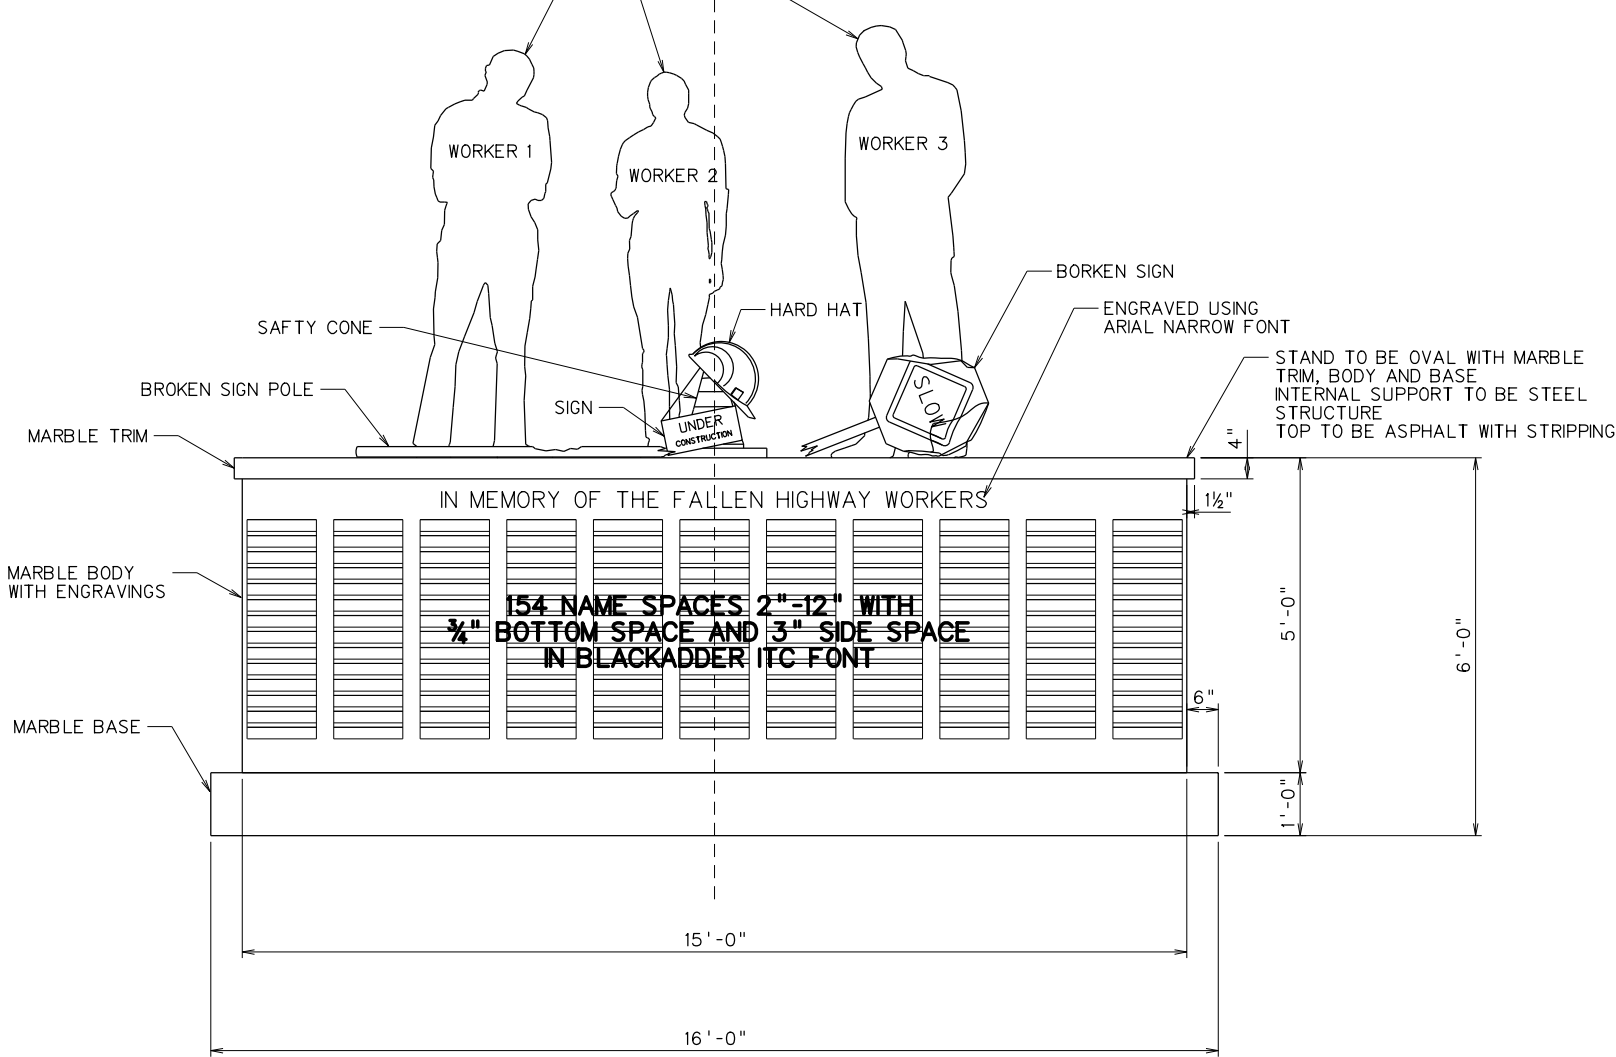


FRONT ELEVATION

NOTE:
PLACEMENT OF STATUES AND
OTHER PARTS OF MONUMENT
TO BE BY OTHERS

FOOTING TO BE DESIGNED BE
MONUMENT PROVIDER

ALL ITEMS ON TOP OF MONUMENT
TO BE OF BRONZE

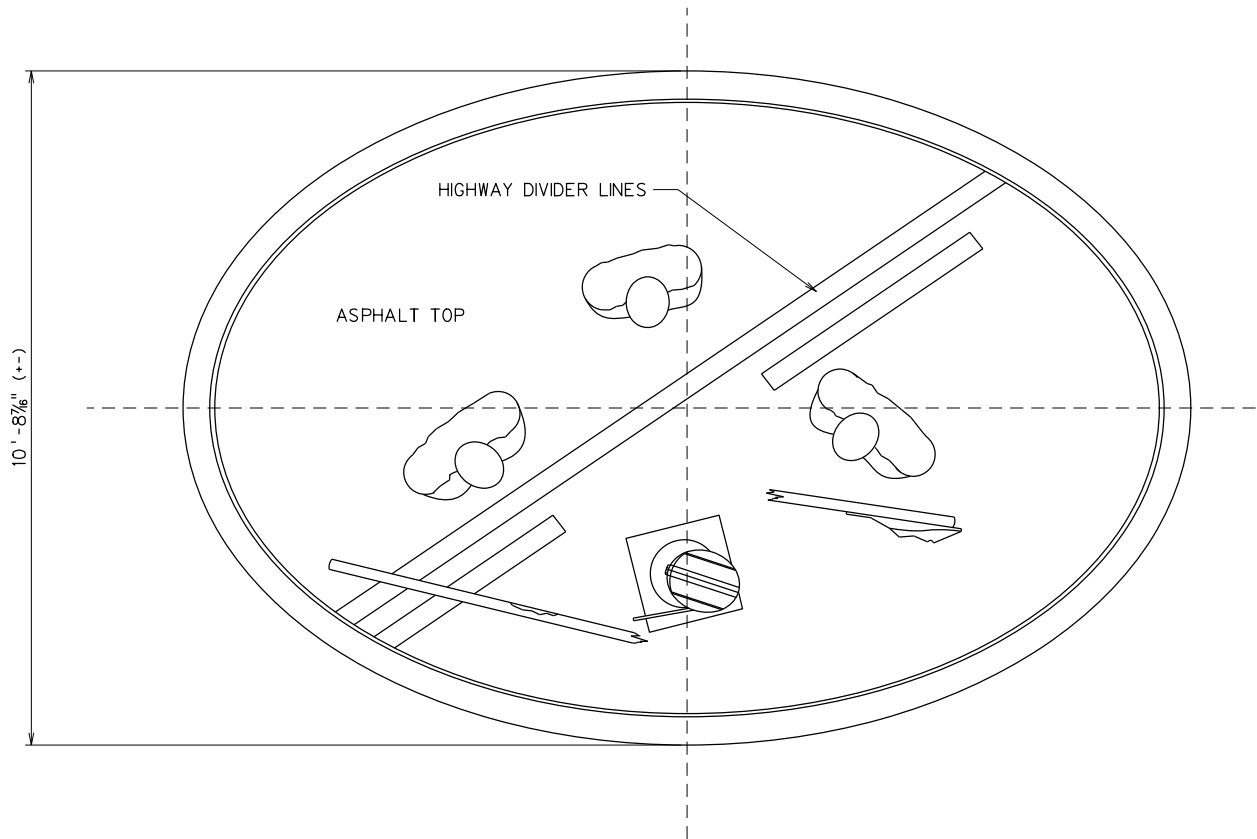

PLAN

				WEST VIRGINIA DEPARTMENT OF TRANSPORTATION DIVISION OF HIGHWAYS ENGINEERING DIVISION	DESIGNED D HULL	DATE 11/29/16	CHECKED	DATE	MEMORIAL TO THE FALLEN HIGHWAY WORKERS	FRONT ELEVATION AND PLAN	SHEET
					DRAWN D HULL	DATE 11/29/16	REVIEWED	DATE			1 of 1
NO.	REVISION	DATE	BY								