


ELKINS RAIL TRAIL CONNECTOR

NO BUILD ALTERNATIVE

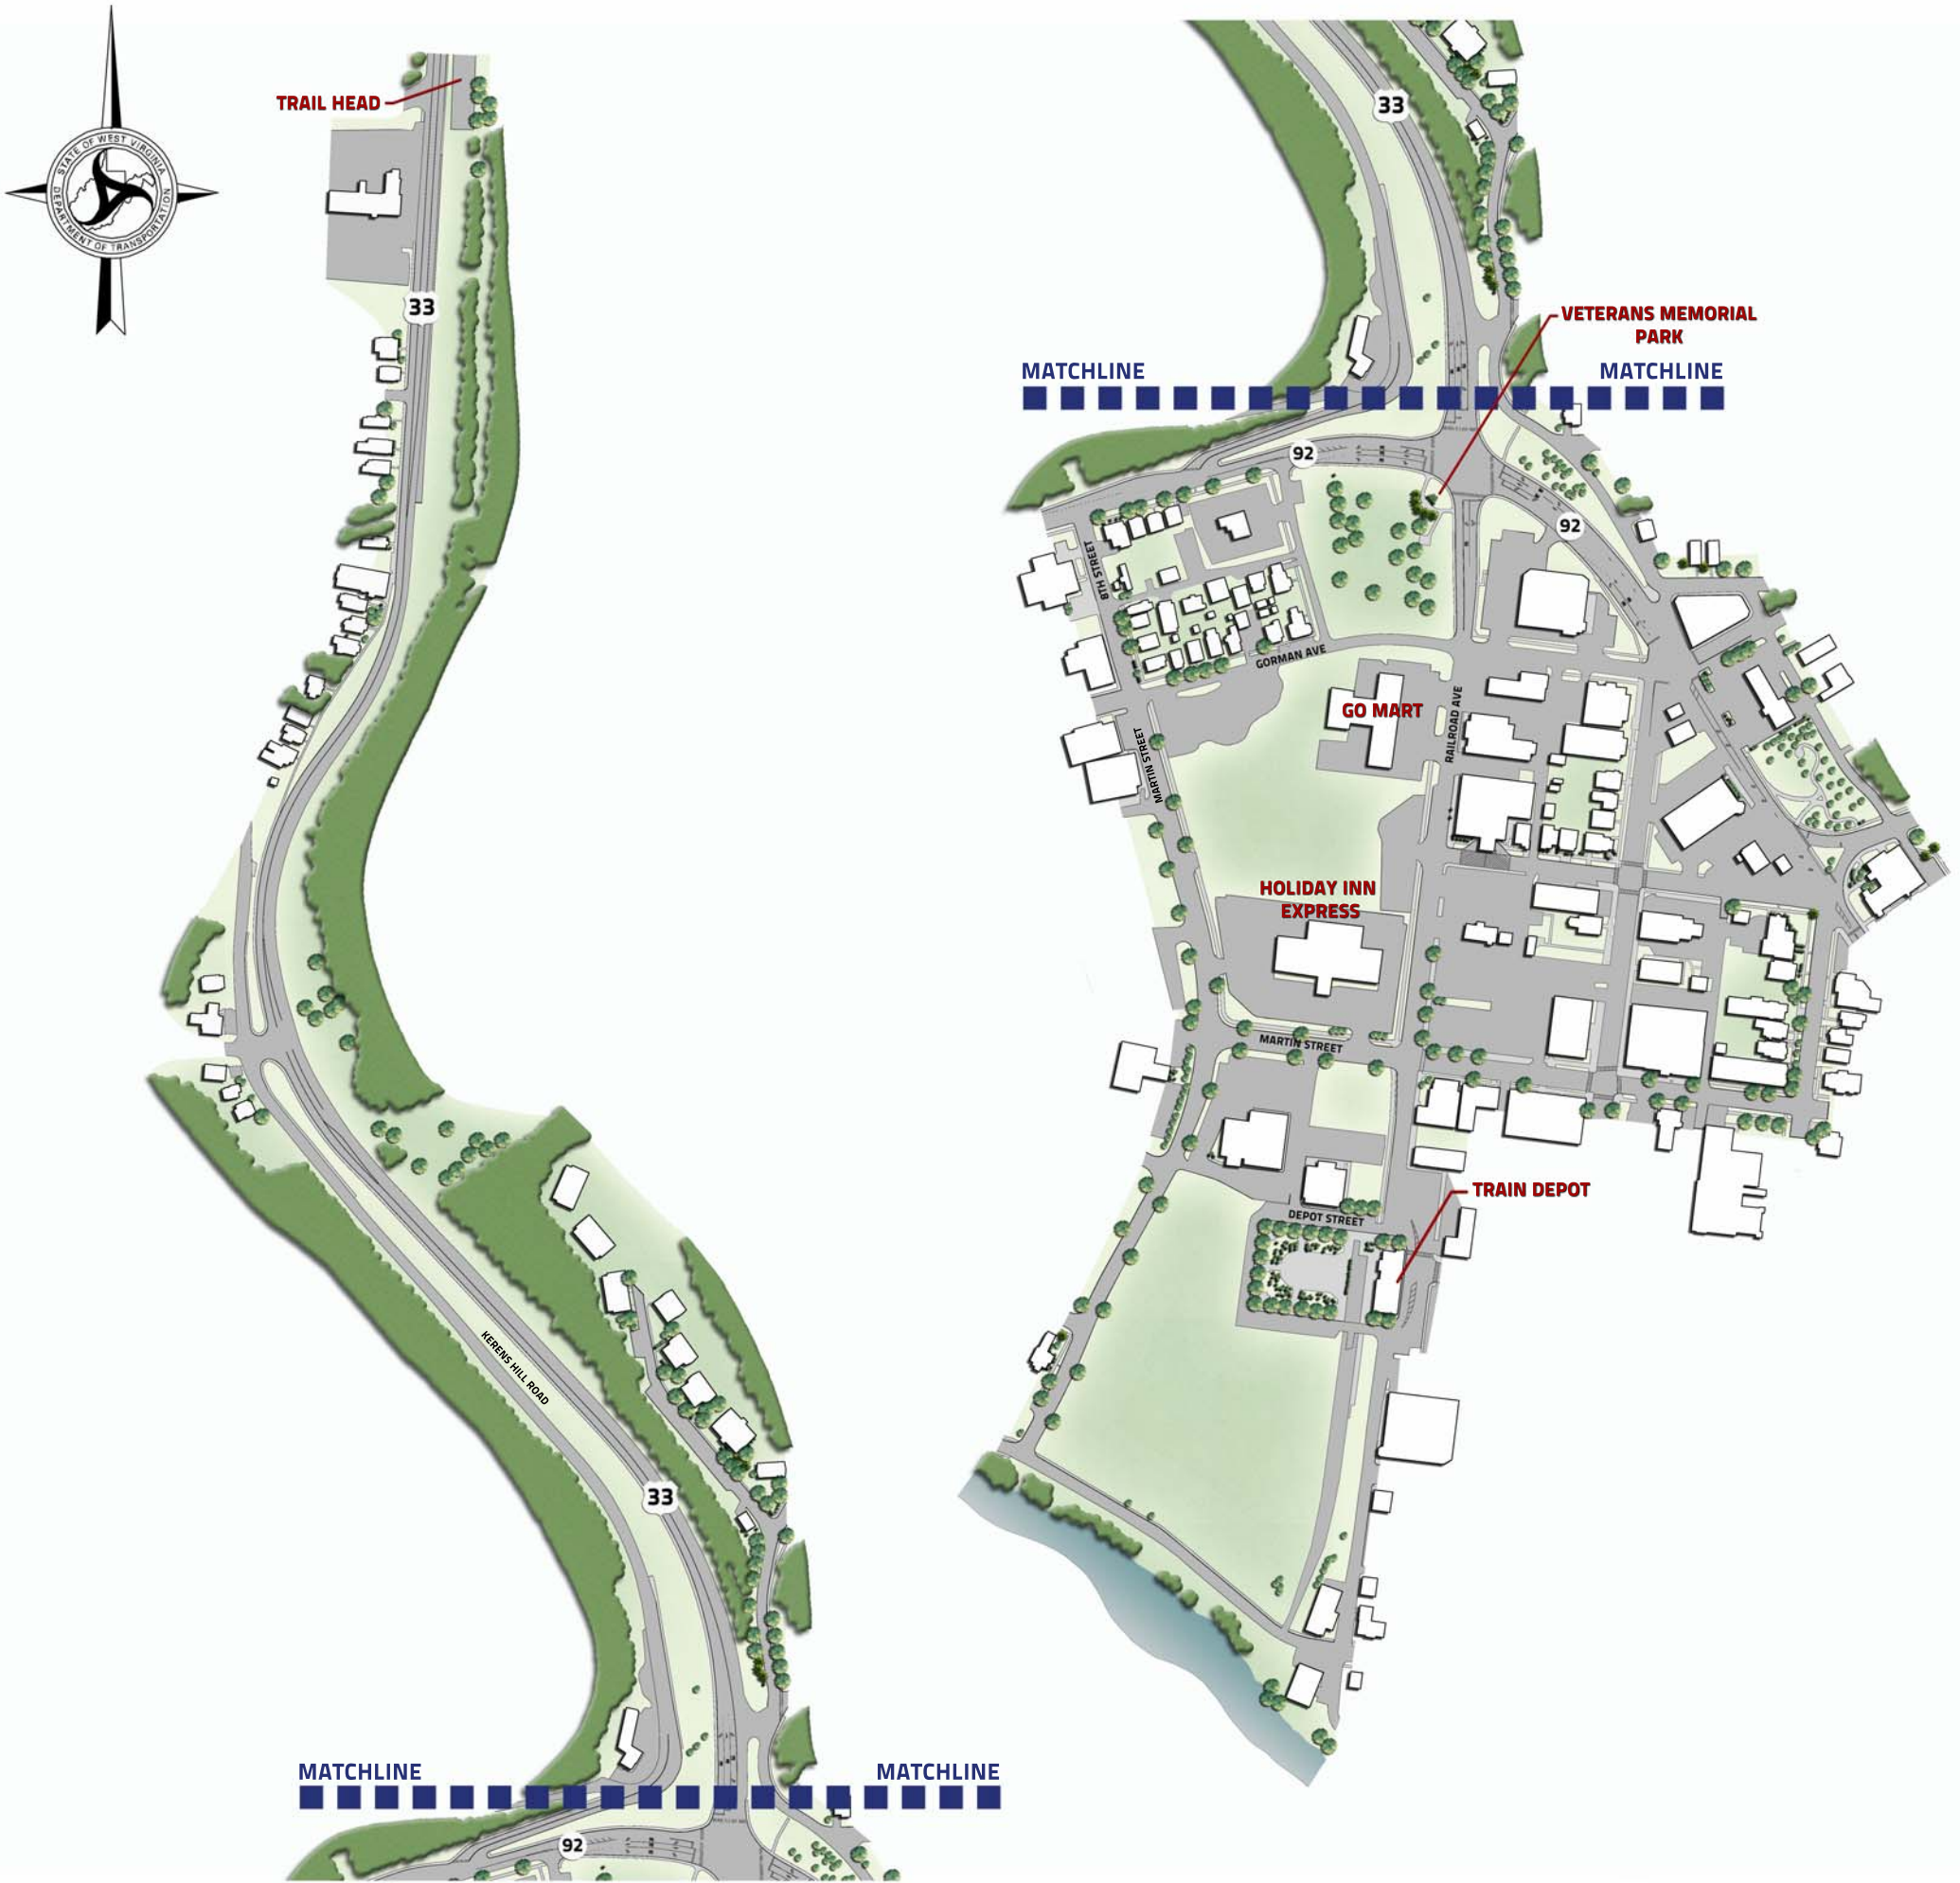

Designed by
WV DOT Planning Division
Visualization Unit

