


ELKINS RAIL TRAIL CONNECTOR

ALTERNATIVE B-C 1

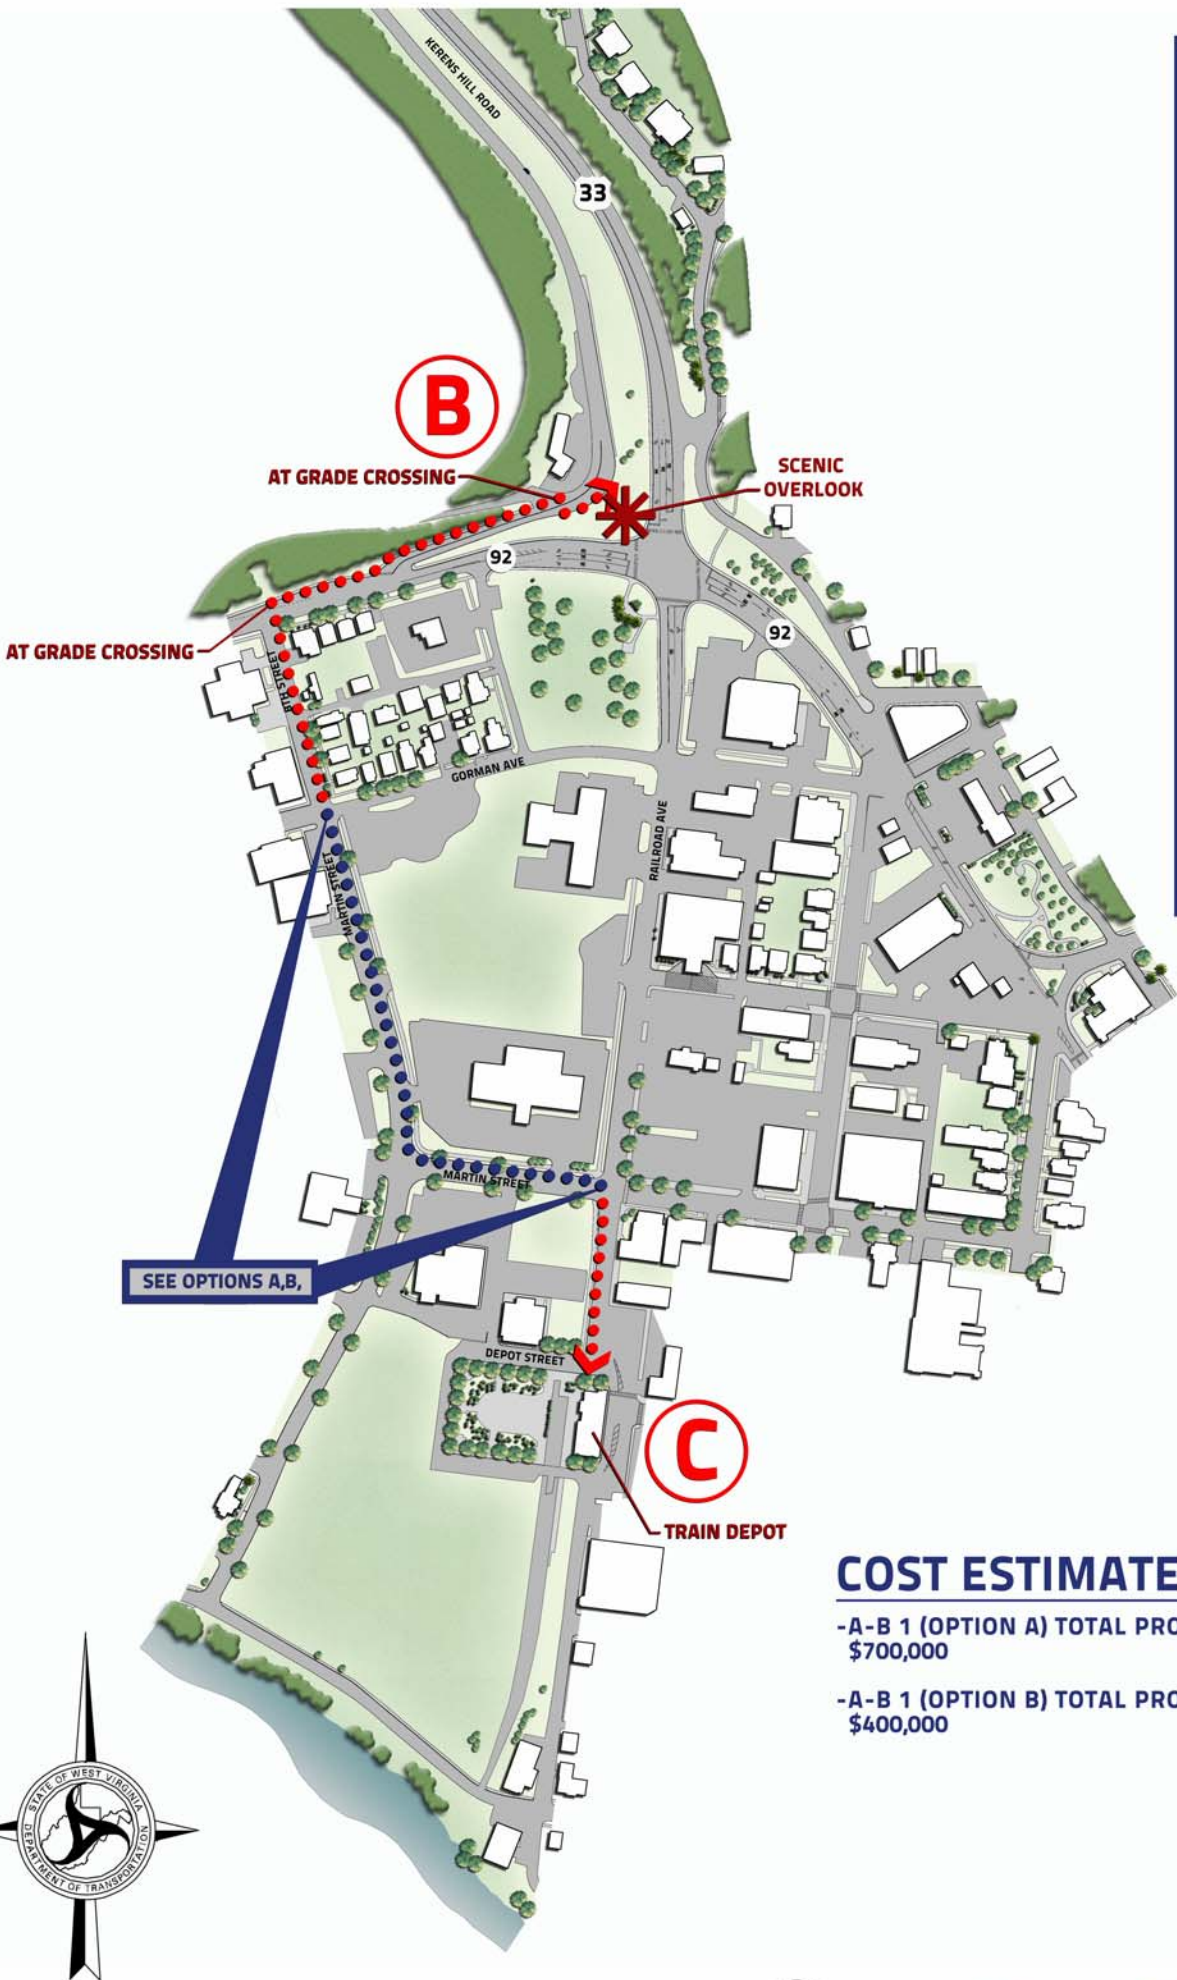


OPTION A - JOINED BIKE LANE



OPTION B - SEPARATED BIKE LANES



OVERALL KEY

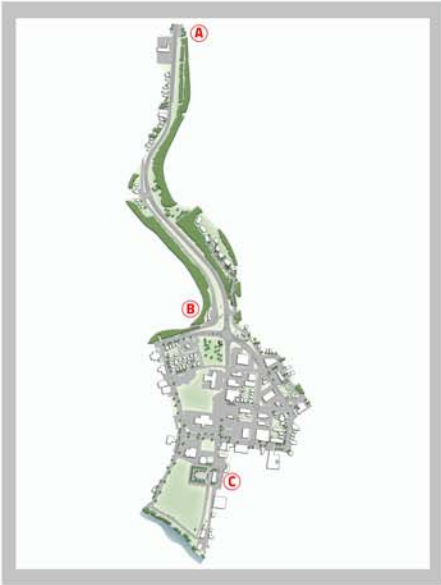

COST ESTIMATE B-C 1

- A-B 1 (OPTION A) TOTAL PROJECT COST \$700,000
- A-B 1 (OPTION B) TOTAL PROJECT COST \$400,000



Designed by
WV DOT Planning Division
Visualization Unit

