


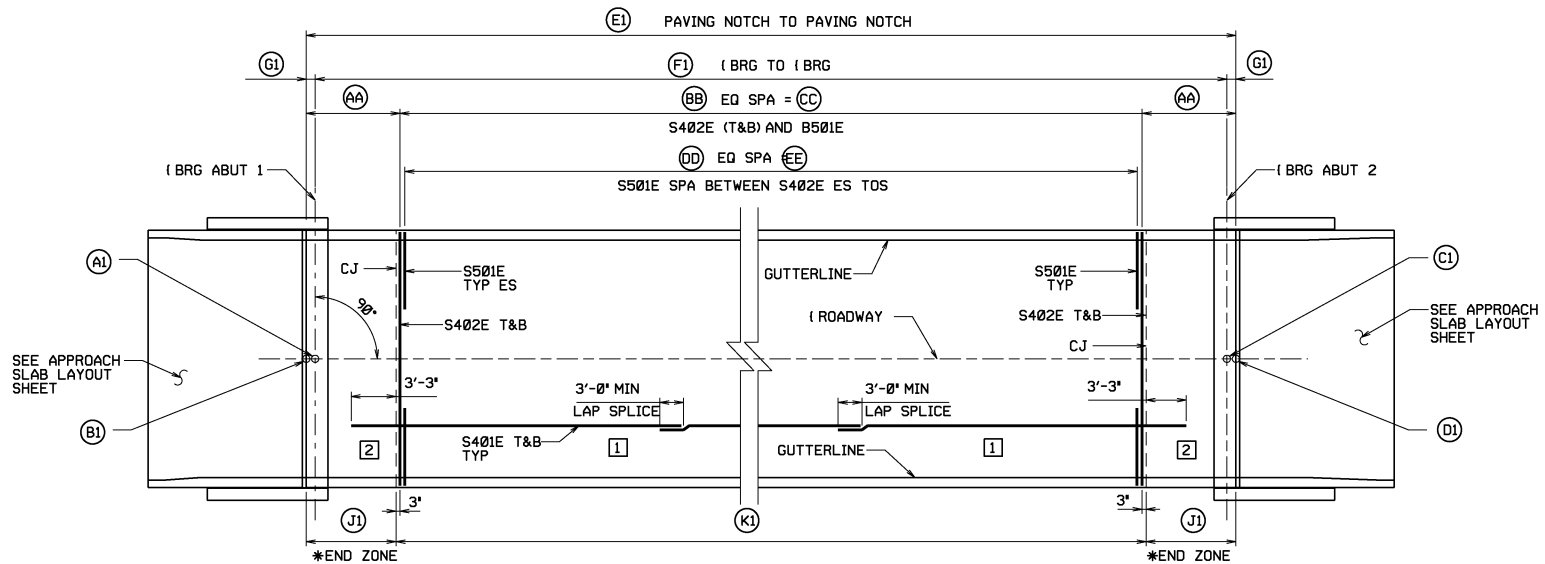


\* SEE END ZONE LAYOUT SHEET  
□ POUR SEQUENCE

| DECK CONTROL DIMENSIONS |                                     |           |
|-------------------------|-------------------------------------|-----------|
| CODE                    | DESCRIPTION                         | DIMENSION |
| A1                      | WP 1 STATION                        |           |
| B1                      | BEGIN BRIDGE STATION                |           |
| C1                      | WP 2 STATION                        |           |
| D1                      | END BRIDGE STATION                  |           |
| E1                      | LENGTH PAVING NOTCH TO PAVING NOTCH |           |
| F1                      | LENGTH (BEARING TO (BEARING         |           |
| G1                      | LENGTH PAVING NOTCH TO WP           |           |
| J1                      | LENGTH OF END ZONE                  |           |
| K1                      | LENGTH BETWEEN END ZONES            |           |

| REBAR CONTROL DIMENSIONS |                                                                        |           |
|--------------------------|------------------------------------------------------------------------|-----------|
| CODE                     | DESCRIPTION                                                            | DIMENSION |
| AA                       | DISTANCE BETWEEN PAVING NOTCH AND DECK REBAR S402E IN POUR SEQUENCE 1  |           |
| BB                       | NUMBER OF EQUAL SPACES FOR TOP AND BOTTOM TRANSVERSE REBAR             |           |
| CC                       | DISTANCE OF TOP AND BOTTOM TRANSVERSE REBAR                            |           |
| DD                       | NUMBER OF EQUAL SPACES FOR TOP OVERHANG REBAR BETWEEN TRANSVERSE REBAR |           |
| EE                       | DISTANCE OF OVERHANG REBAR                                             |           |

| BILL OF REINFORCING STEEL |                          |        |        |   |
|---------------------------|--------------------------|--------|--------|---|
| LONGITUDINAL STEEL        |                          |        |        |   |
| MARK                      | TYPE                     | NUMBER | LENGTH | A |
| S401E                     | STR                      |        |        |   |
|                           |                          |        |        |   |
|                           |                          |        |        |   |
| TRANSVERSE STEEL          |                          |        |        |   |
| MARK                      | TYPE                     | NUMBER | LENGTH |   |
| S402E                     | STR                      |        |        |   |
| S501E                     | 1                        |        |        |   |
| B501E                     | SEE BARRIER DETAIL SHEET |        |        |   |
|                           |                          |        |        |   |
|                           |                          |        |        |   |

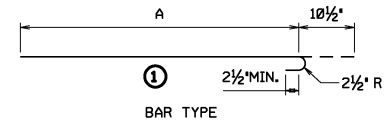

NOT TO SCALE

| ADDITIONAL DETAILS NEEDED |              |
|---------------------------|--------------|
| SERIES                    | SHEET NUMBER |
| 1300                      |              |
|                           |              |
|                           |              |

|     |          |      |    |                                                                    |          |      |          |      |                                                                                 |
|-----|----------|------|----|--------------------------------------------------------------------|----------|------|----------|------|---------------------------------------------------------------------------------|
|     |          |      |    | WEST VIRGINIA DEPARTMENT OF TRANSPORTATION<br>DIVISION OF HIGHWAYS | DESIGNED | DATE | CHECKED  | DATE | STANDARD BRIDGE PLANS<br><br><b>DECK LAYOUT NO SKEW</b><br>SHEET NUMBER 1200DK1 |
|     |          |      |    |                                                                    | DRAWN    | DATE | REVIEWED | DATE |                                                                                 |
|     |          |      |    |                                                                    |          |      |          |      |                                                                                 |
| NO. | REVISION | DATE | BY |                                                                    |          |      |          |      |                                                                                 |