


PRINT DATE
14-JUL-2020 06:27

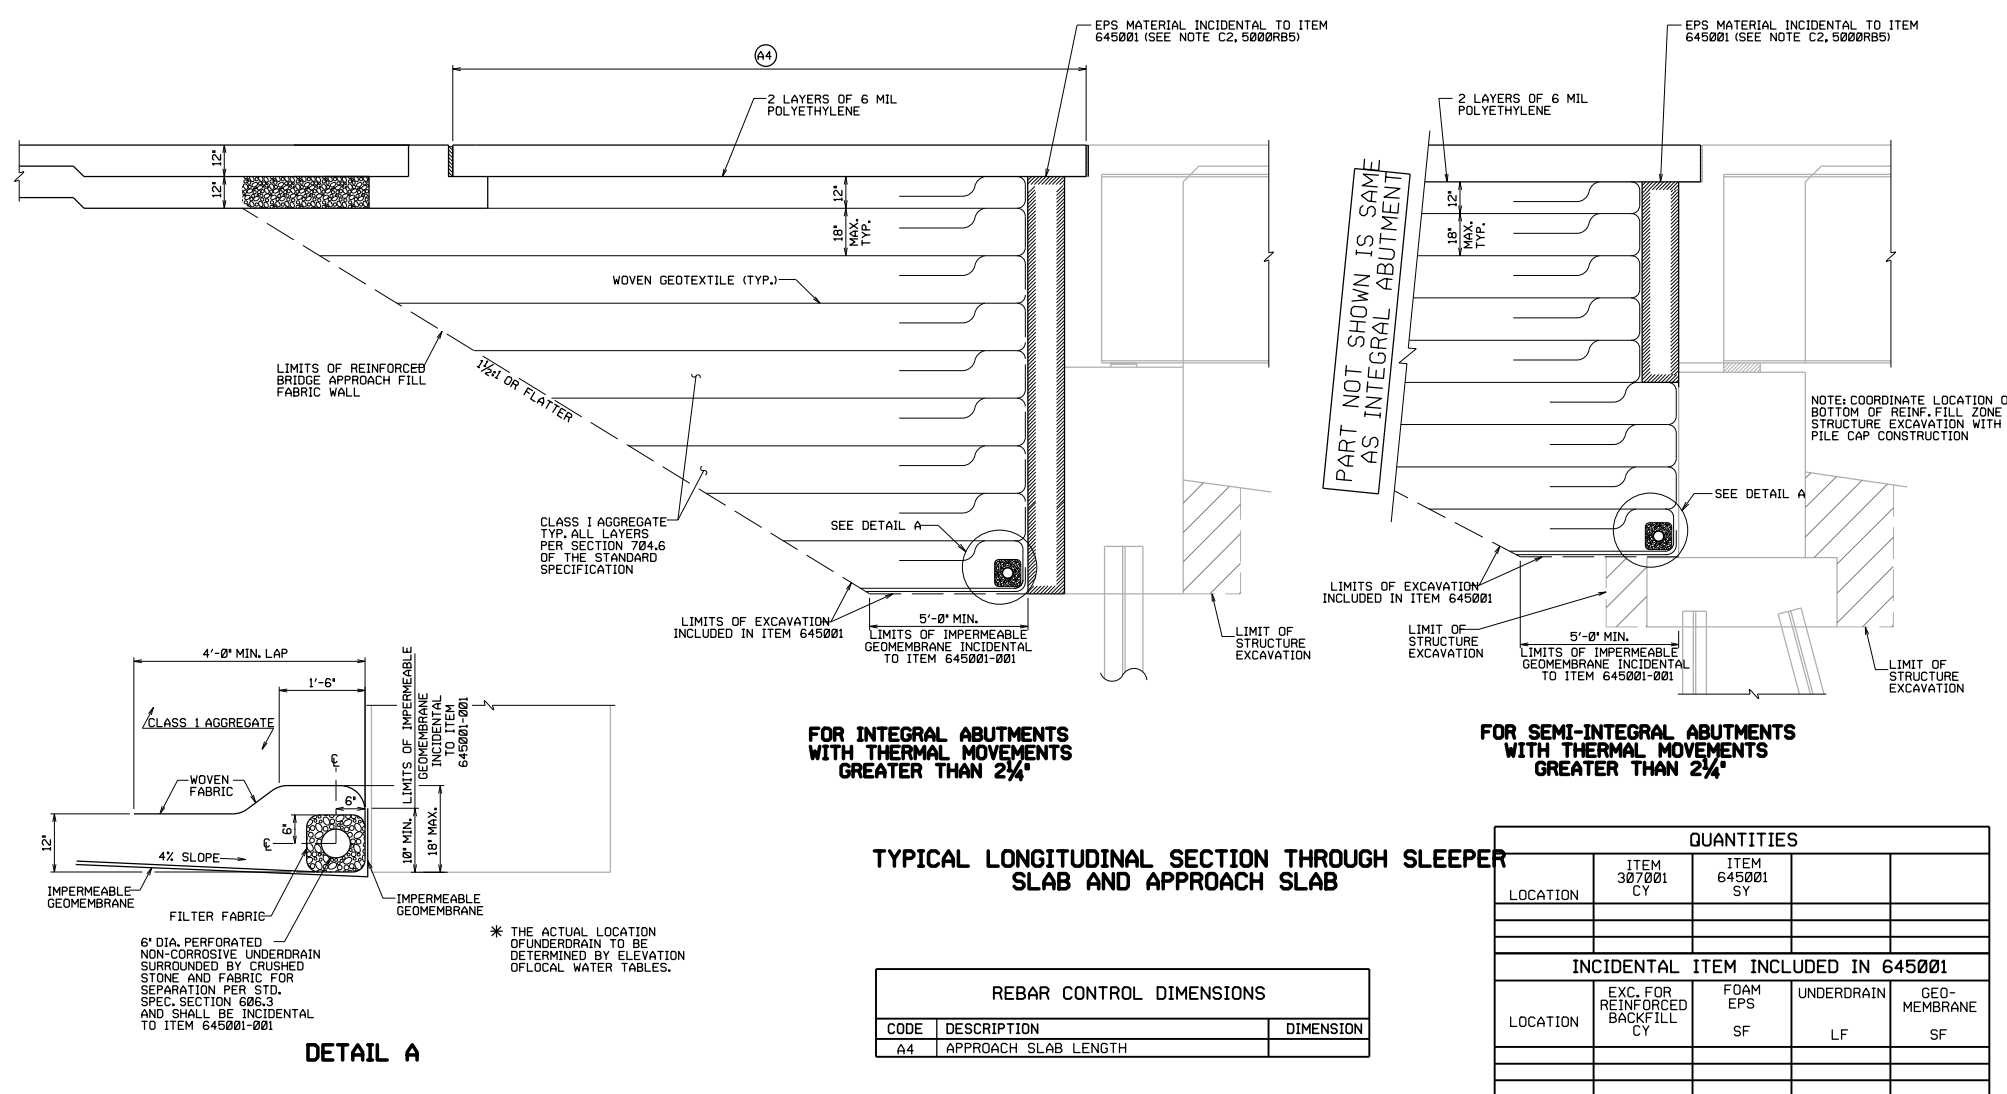

TYPICAL LONGITUDINAL SECTION THROUGH SLEEPER
SLAB AND APPROACH SLAB

REBAR CONTROL DIMENSIONS		
CODE	DESCRIPTION	DIMENSION
A4	APPROACH SLAB LENGTH	

QUANTITIES				
LOCATION	ITEM 307001 CY	ITEM 645001 SY		
INCIDENTAL ITEM INCLUDED IN 645001				
LOCATION	EXC. FOR REINFORCED BACKFILL CY	FOAM EPS SF	UNDERDRAIN LF	GEO- MEMBRANE SF

WEST VIRGINIA DEPARTMENT OF TRANSPORTATION DIVISION OF HIGHWAYS				DESIGNED ON	DATE	CHECKED	DATE	SPECIAL STANDARD BRIDGE DETAILS REINFORCED BACKFILL GREATER THAN 2 1/4" SHEET NUMBER 5000RB2
				DRAWN	DATE	REVIEWED	DATE	
NO.	REVISION	DATE	BY					