



PRINT DATE
14-JUL-2020 06:27

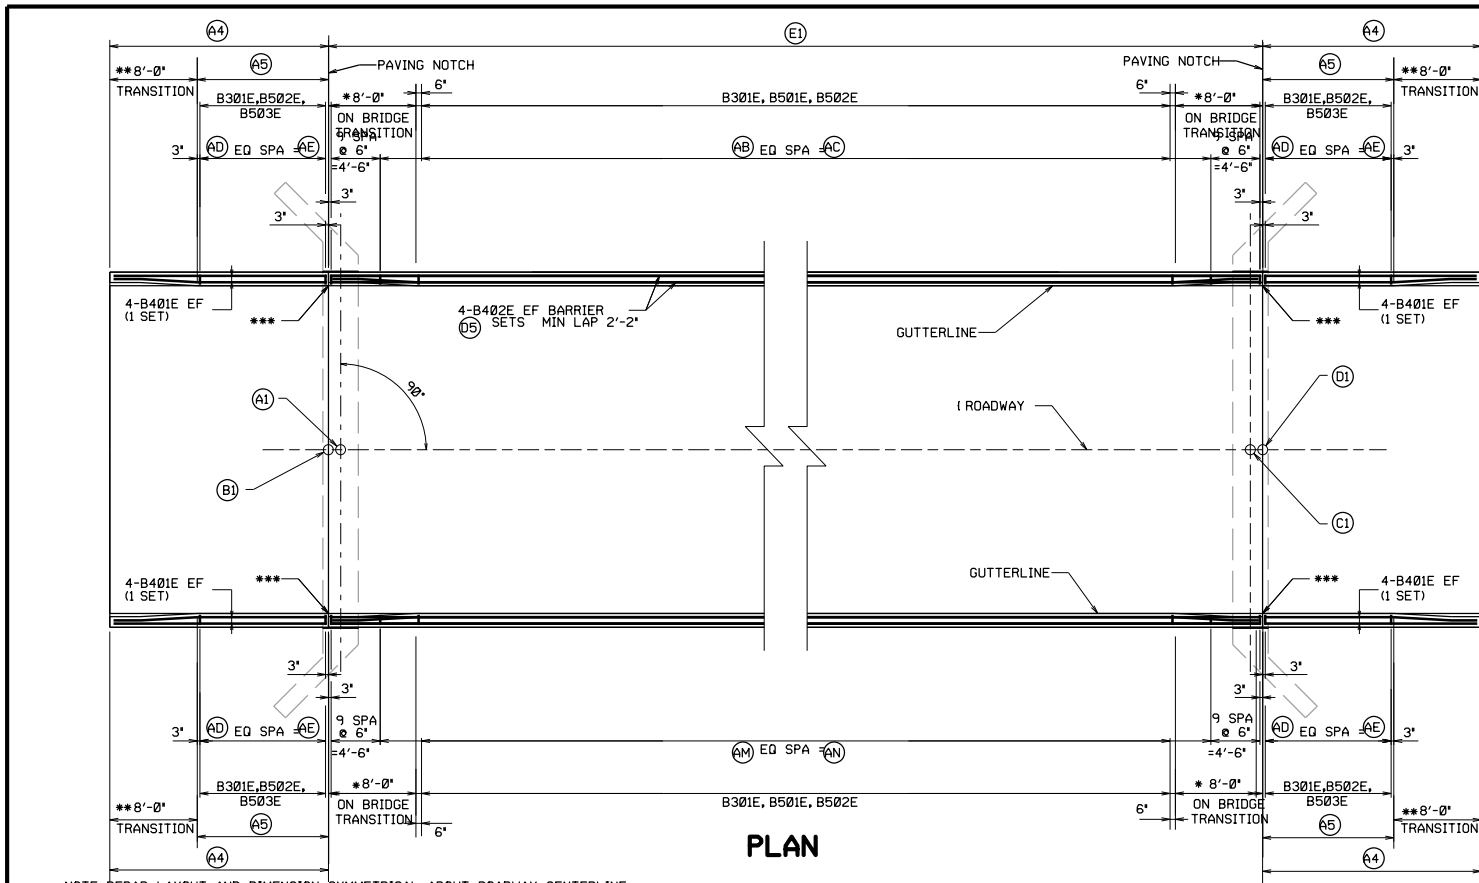

PLAN

NOTE: REBAR LAYOUT AND DIMENSION SYMMETRICAL ABOUT ROADWAY CENTERLINE
* SEE BARRIER TRANSITION ON BRIDGE
** SEE BARRIER TRANSITION ON APPROACH SLAB
*** 1/2" OPEN JOINT

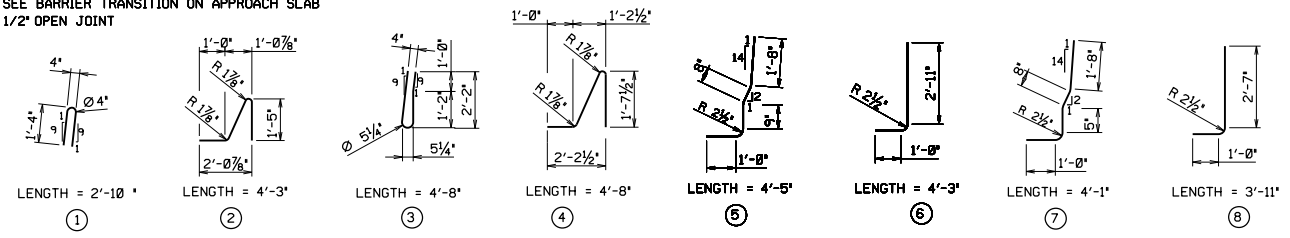

DECK CONTROL DIMENSIONS		
CODE	DESCRIPTION	DIMENSION
A1	WP 1 STATION	
B1	BEGIN BRIDGE STATION	
C1	WP 2 STATION	
D1	END BRIDGE STATION	
E1	DISTANCE BETWEEN PAVING NOTCHES	
A4	APPROACH SLAB LENGTH	
A5	LENGTH OF TYPE F BARRIER ON APPROACH	
D5	NUMBER OF SETS	

REBAR CONTROL DIMENSIONS		
CODE	DESCRIPTION	DIMENSION
AB	NUMBER OF EQUAL SPACES FOR TRANSVERSE REBAR	
AC	DISTANCE OF TRANSVERSE REBAR	
AD	NUMBER OF EQUAL SPACES FOR TRANSVERSE REBAR ON APPROACH SLAB	
AE	DISTANCE OF TRANSVERSE REBAR ON APPROACH SLAB	
AM	NUMBER OF EQUAL SPACES FOR TRANSVERSE REBAR	
AN	DISTANCE OF TRANSVERSE REBAR	

BILL OF REINFORCING STEEL			
LONGITUDINAL STEEL			
MARK	TYPE	NUMBER	LENGTH
B401E	STR		
B402E	STR		
TRANSVERSE STEEL			
MARK	TYPE	NUMBER	LENGTH
B301E	1		2'-10"
B501E	2		4'-3"
B502E	3		4'-8"
B503E	4		4'-8"
B504E	5		4'-5"
B505E	6		4'-3"
B506E	7		4'-1"
B507E	8		3'-11"

NOT TO SCALE ADDITIONAL DETAILS NEEDED	
SERIES	SHEET NUMBER
5020	

WEST VIRGINIA DEPARTMENT OF TRANSPORTATION DIVISION OF HIGHWAYS				DESIGNED ON	DATE	CHECKED	DATE
				DRAWN	DATE	REVIEWED	DATE
NO.	REVISION	DATE	BY				

SPECIAL STANDARD BRIDGE DETAILS
BARRIER LAYOUT NO SKEW
SHEET NUMBER __5020BA1__